


STATE	PROJECT NO.	SHEET NO.	TOTAL SHEETS
N.C.		3	
WBS NO. 2018CPT.10.11.10601.1, etc.			

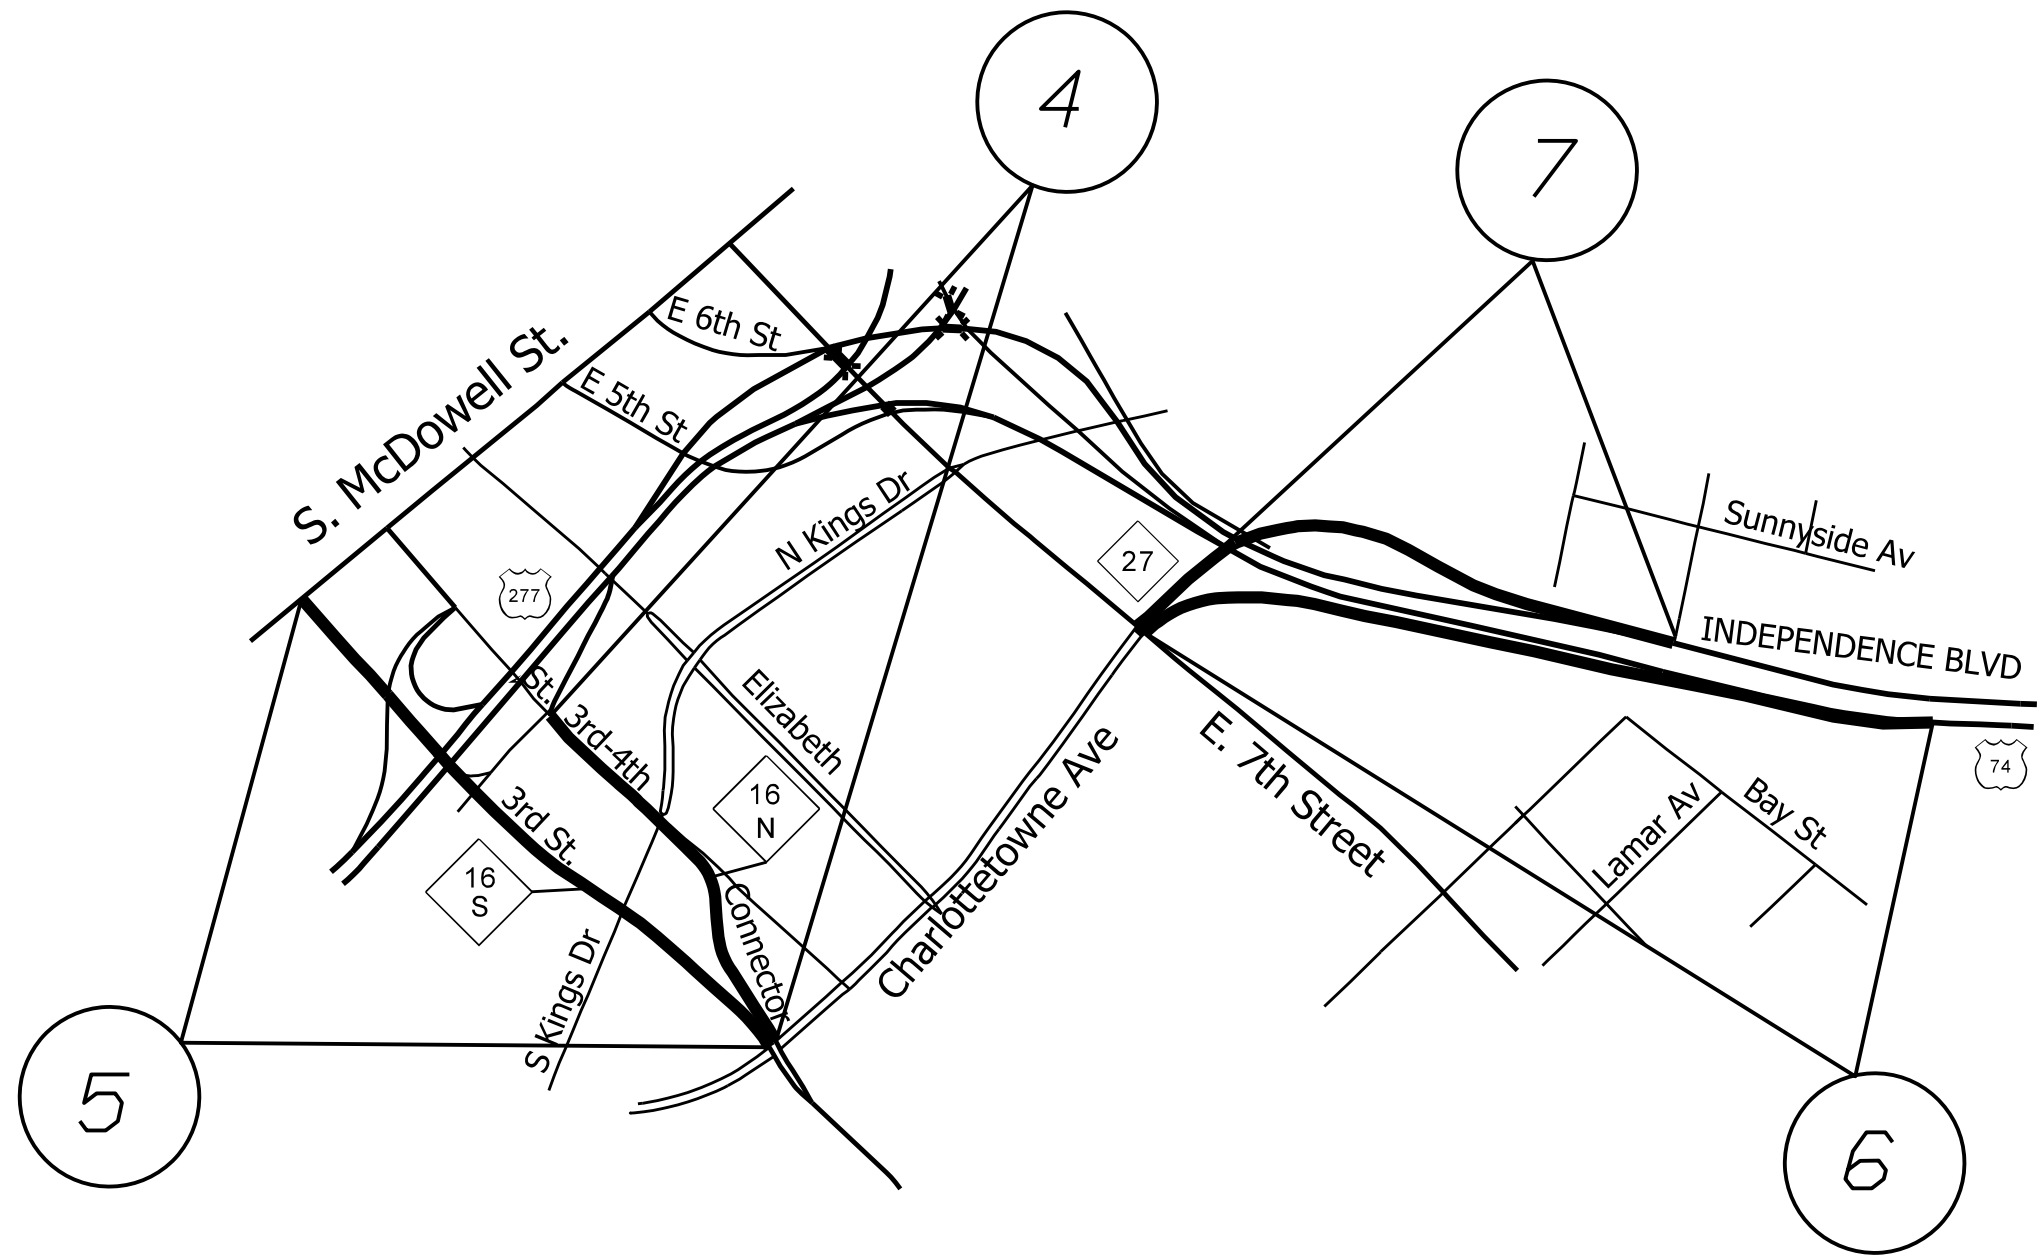

MAP

DESCRIPTION

4 NC 16 NB 3RD-4TH ST. CONNECTOR

FROM CHARLOTTETOWNE AVE TO I-277 RAMP

5 NC 16 SB 3RD ST.

FROM S. MCDOWELL ST TO CHARLOTTETOWNE AVE

6 NC 27 EB RAMP

FROM CHARLOTTETOWNE AVE TO INDEPENDENCE BLVD

7 NC 27 WB RAMP

FROM INDEPENDENCE BLVD TO E. 7TH ST

2018-2019 MECKLENBURG COUNTY RESURFACING

SCALE	-NA-		REVISIONS	
DATE	2/18			
DWG. BY	JHE			
DESIGN BY	JHE			
APPROVED				