


STATE	PROJECT NO.	SHEET NO.	TOTAL SHEETS
N.C.		5	
WBS NO. 2018CPT.10.11.10601.1, etc.			

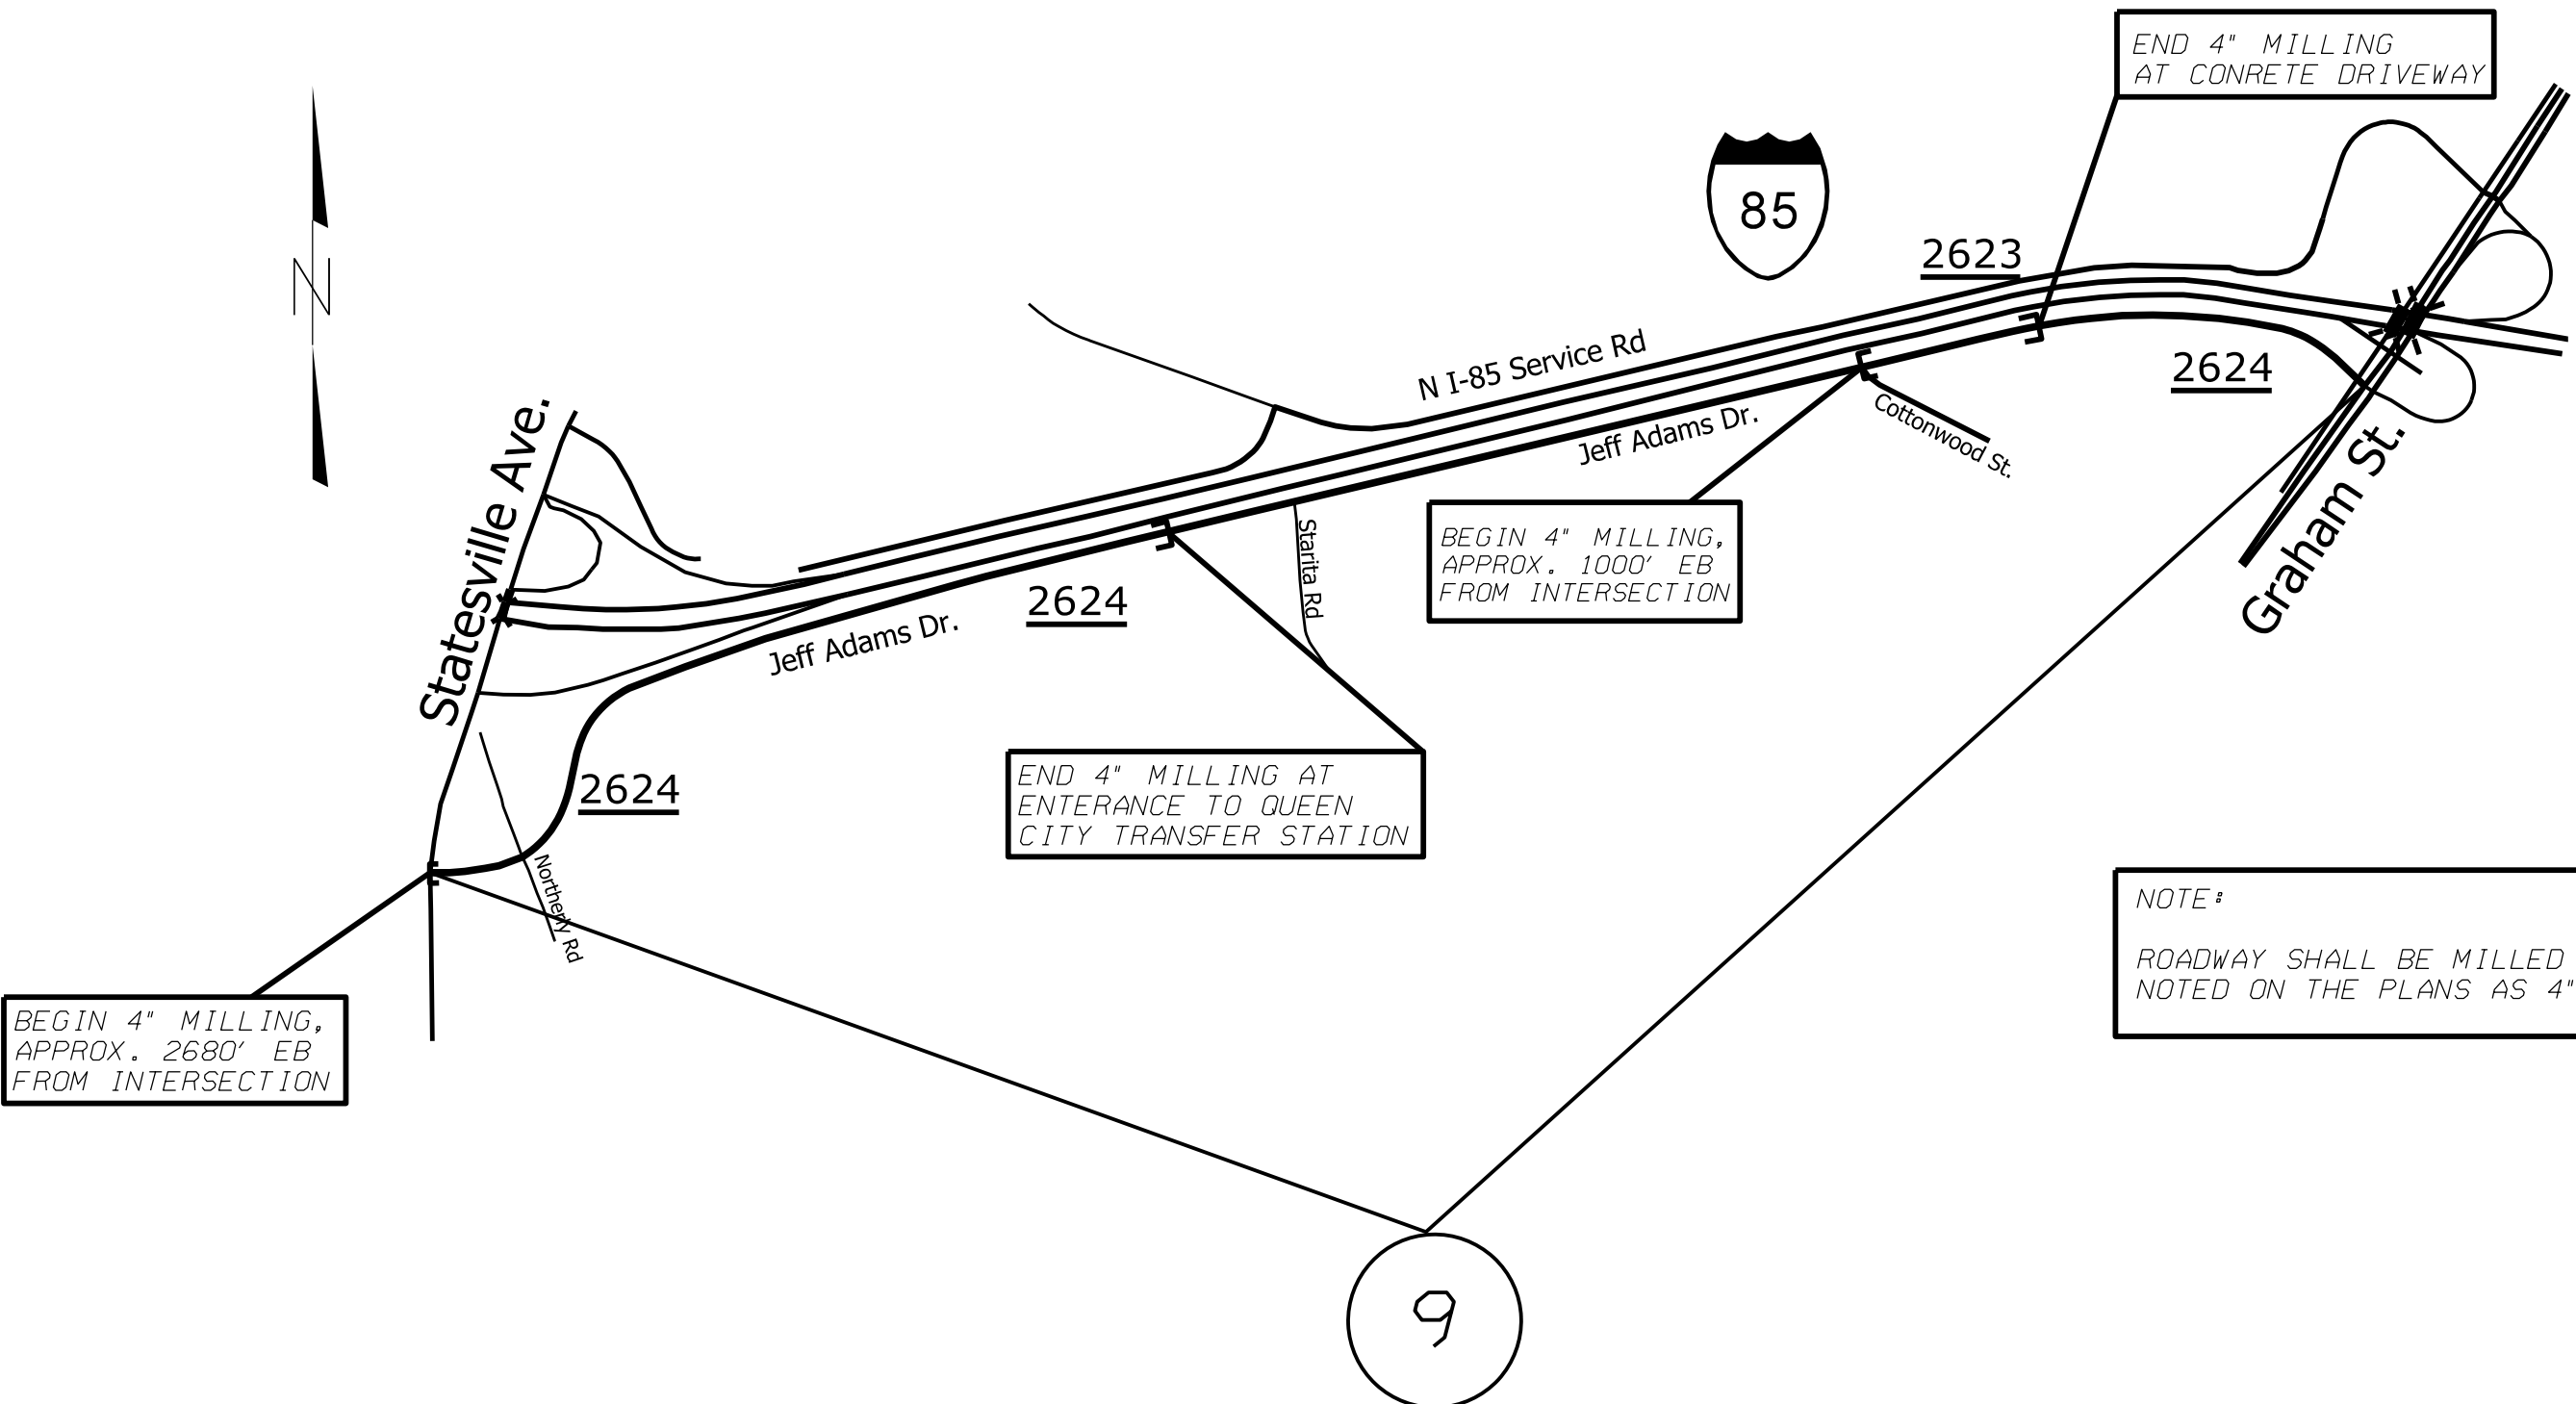

BEGIN 4" MILLING,  
APPROX. 1000' EB  
FROM INTERSECTION

END 4" MILLING AT  
ENTERANCE TO QUEEN  
CITY TRANSFER STATION

END 4" MILLING  
AT CONCRETE DRIVEWAY

BEGIN 4" MILLING,  
APPROX. 2680' EB  
FROM INTERSECTION


NOTE:  
ROADWAY SHALL BE MILLED 1.5" UNLESS  
NOTED ON THE PLANS AS 4" MILLING

MAP

DESCRIPTION

# 9 SR 2624 JEFF ADAMS DR

FROM STATESVILLE AVE TO GRAHAM ST

2018-2019 MECKLENBURG COUNTY RESURFACING		
SCALE	-NA-	
DATE	2/18	
DWG. BY	JHE	
DESIGN BY	JHE	
APPROVED		
		REVISIONS