


STATE	PROJECT NO.	SHEET NO.	TOTAL SHEETS
N.C.		6	
WBS NO. 2018CPT.10.11.10601.1, etc.			

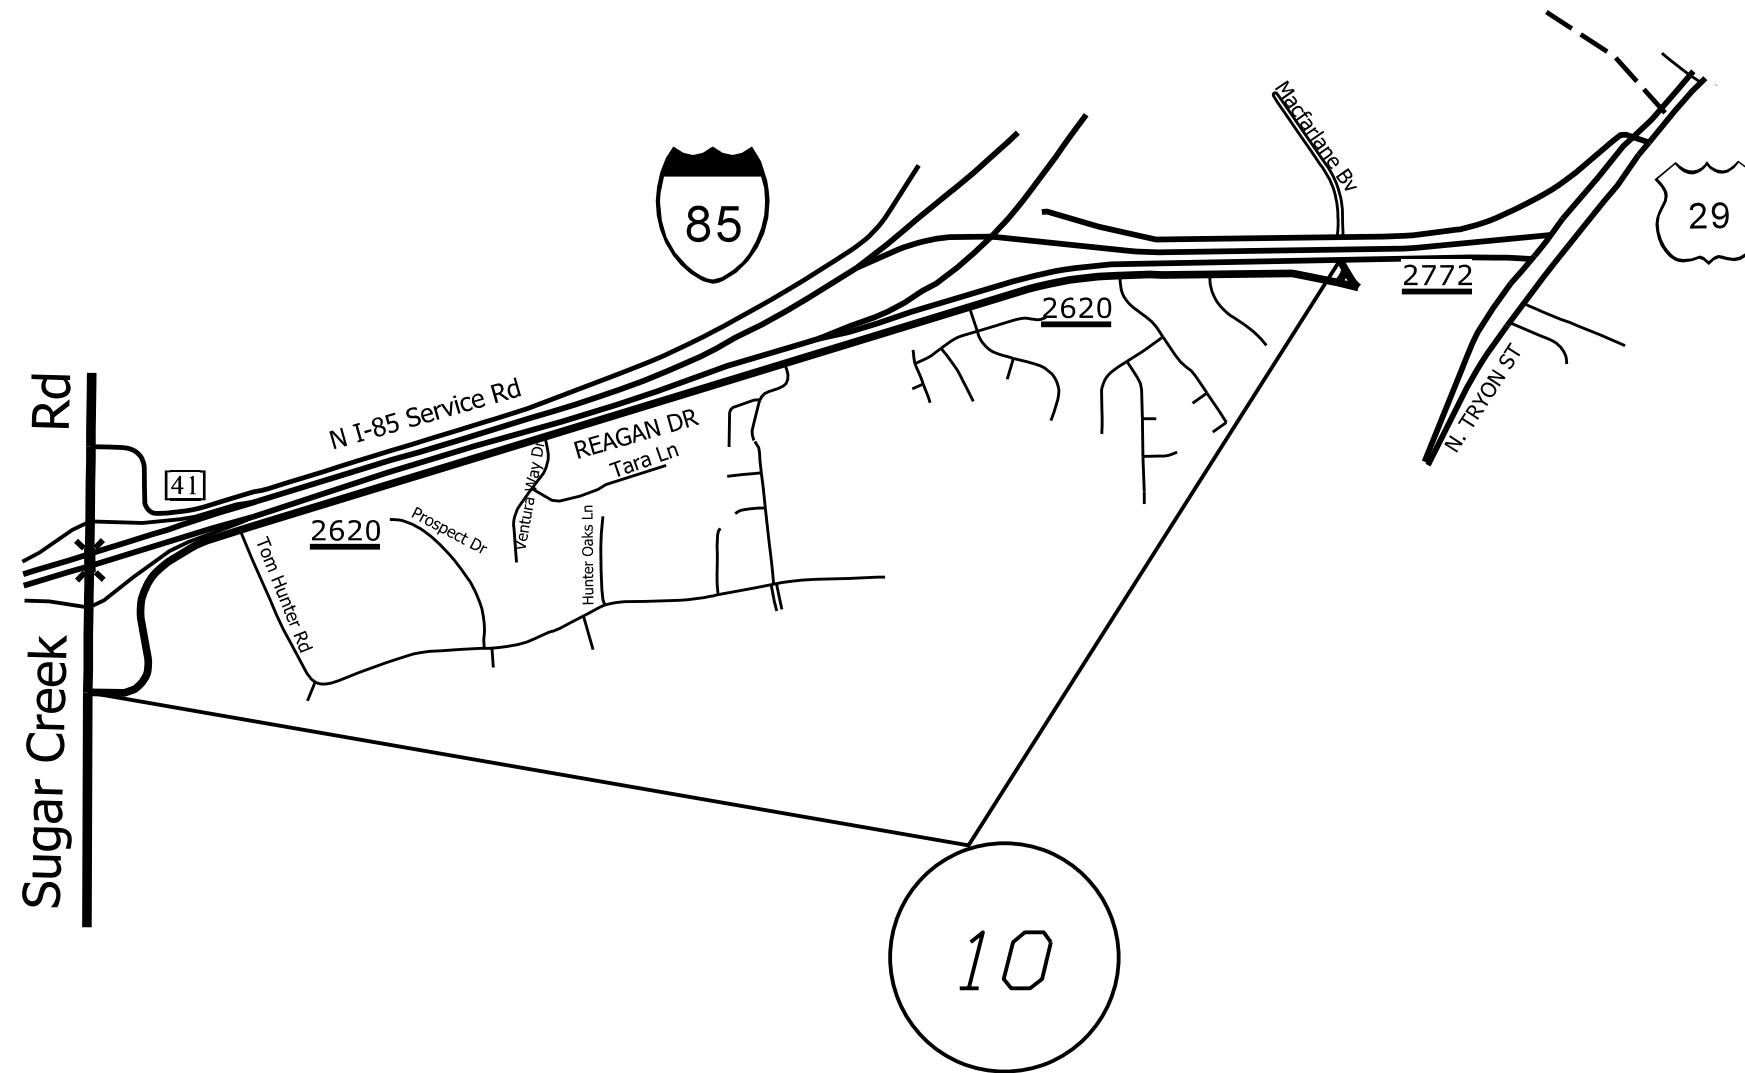

MAP

DESCRIPTION

# 10 SR 2620 REAGAN DR

FROM SUGAR CREEK RD TO I-85 CONNECTOR RD.



2018-2019 MECKLENBURG COUNTY  
RESURFACING

SCALE	-NA-		REVISIONS	
DATE	2/18			
DWG. BY	JHE			
DESIGN BY	JHE			
APPROVED				