


STATE	PROJECT NO.	SHEET NO.	TOTAL SHEETS
N.C.		7	
WBS NO. 2018CPT.10.11.10601.1, etc.			

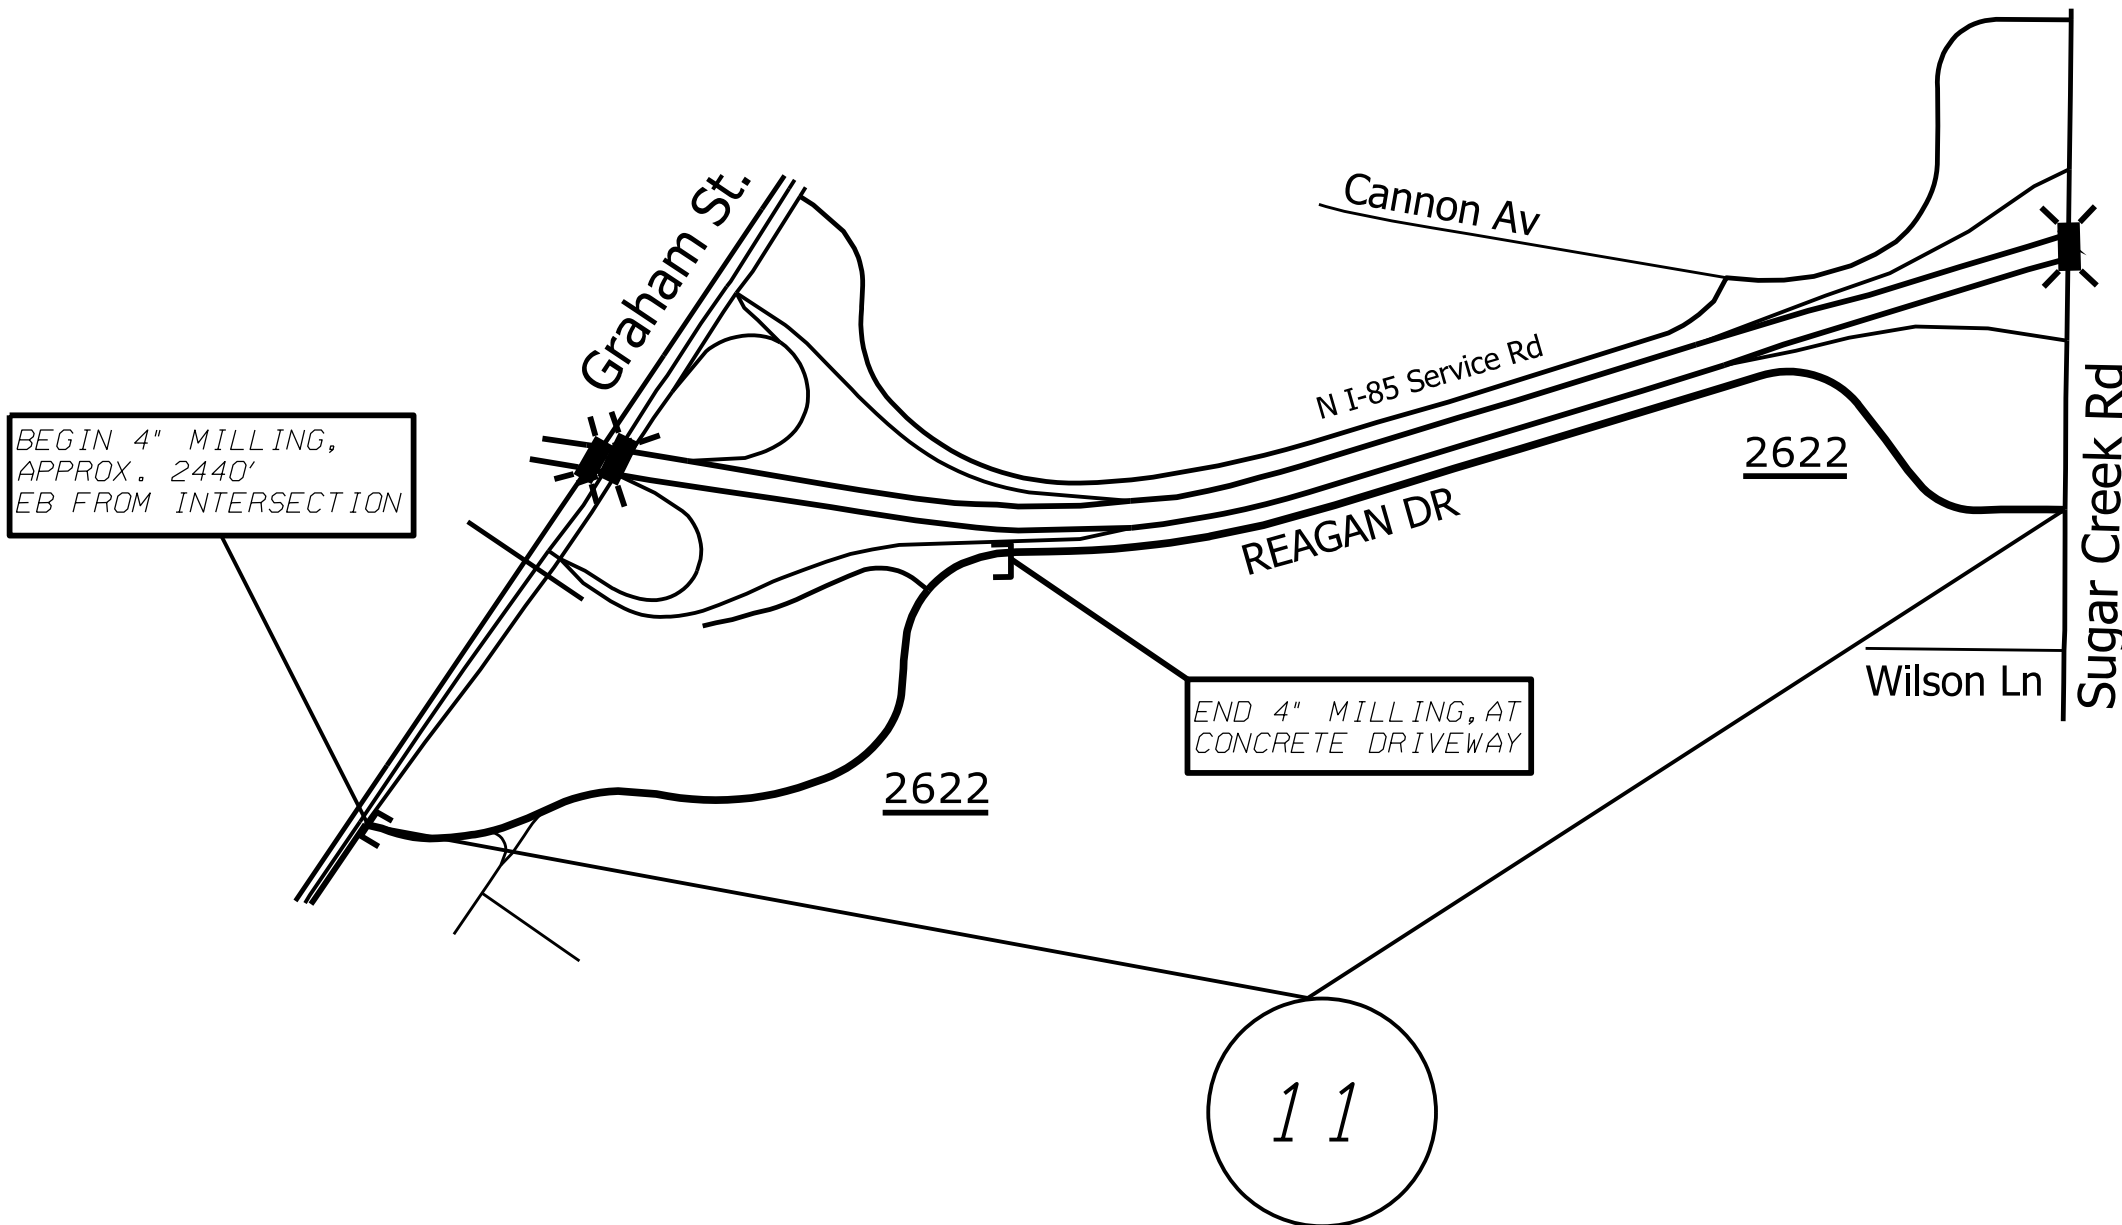

BEGIN 4" MILLING,
APPROX. 2440'
EB FROM INTERSECTION

END 4" MILLING, AT
CONCRETE DRIVEWAY


NOTE:
ROADWAY SHALL BE MILLED 1.5" UNLESS
NOTED ON THE PLANS AS 4" MILLING

MAP

DESCRIPTION

11 SR 2622 REAGAN DR

FROM SUGAR CREEK RD TO GRAHAM ST

2018-2019 MECKLENBURG COUNTY RESURFACING		
SCALE	-NA-	 <small>DIVISION OF HIGHWAYS DISTRICT 2</small>
DATE	2/18	
DWG. BY	JHE	
DESIGN BY	JHE	
APPROVED		REVISIONS