


STATE	PROJECT NO.	SHEET NO.	TOTAL SHEETS
N.C.		8	
WBS NO. 2018CPT.10.11.10601.1,etc.			

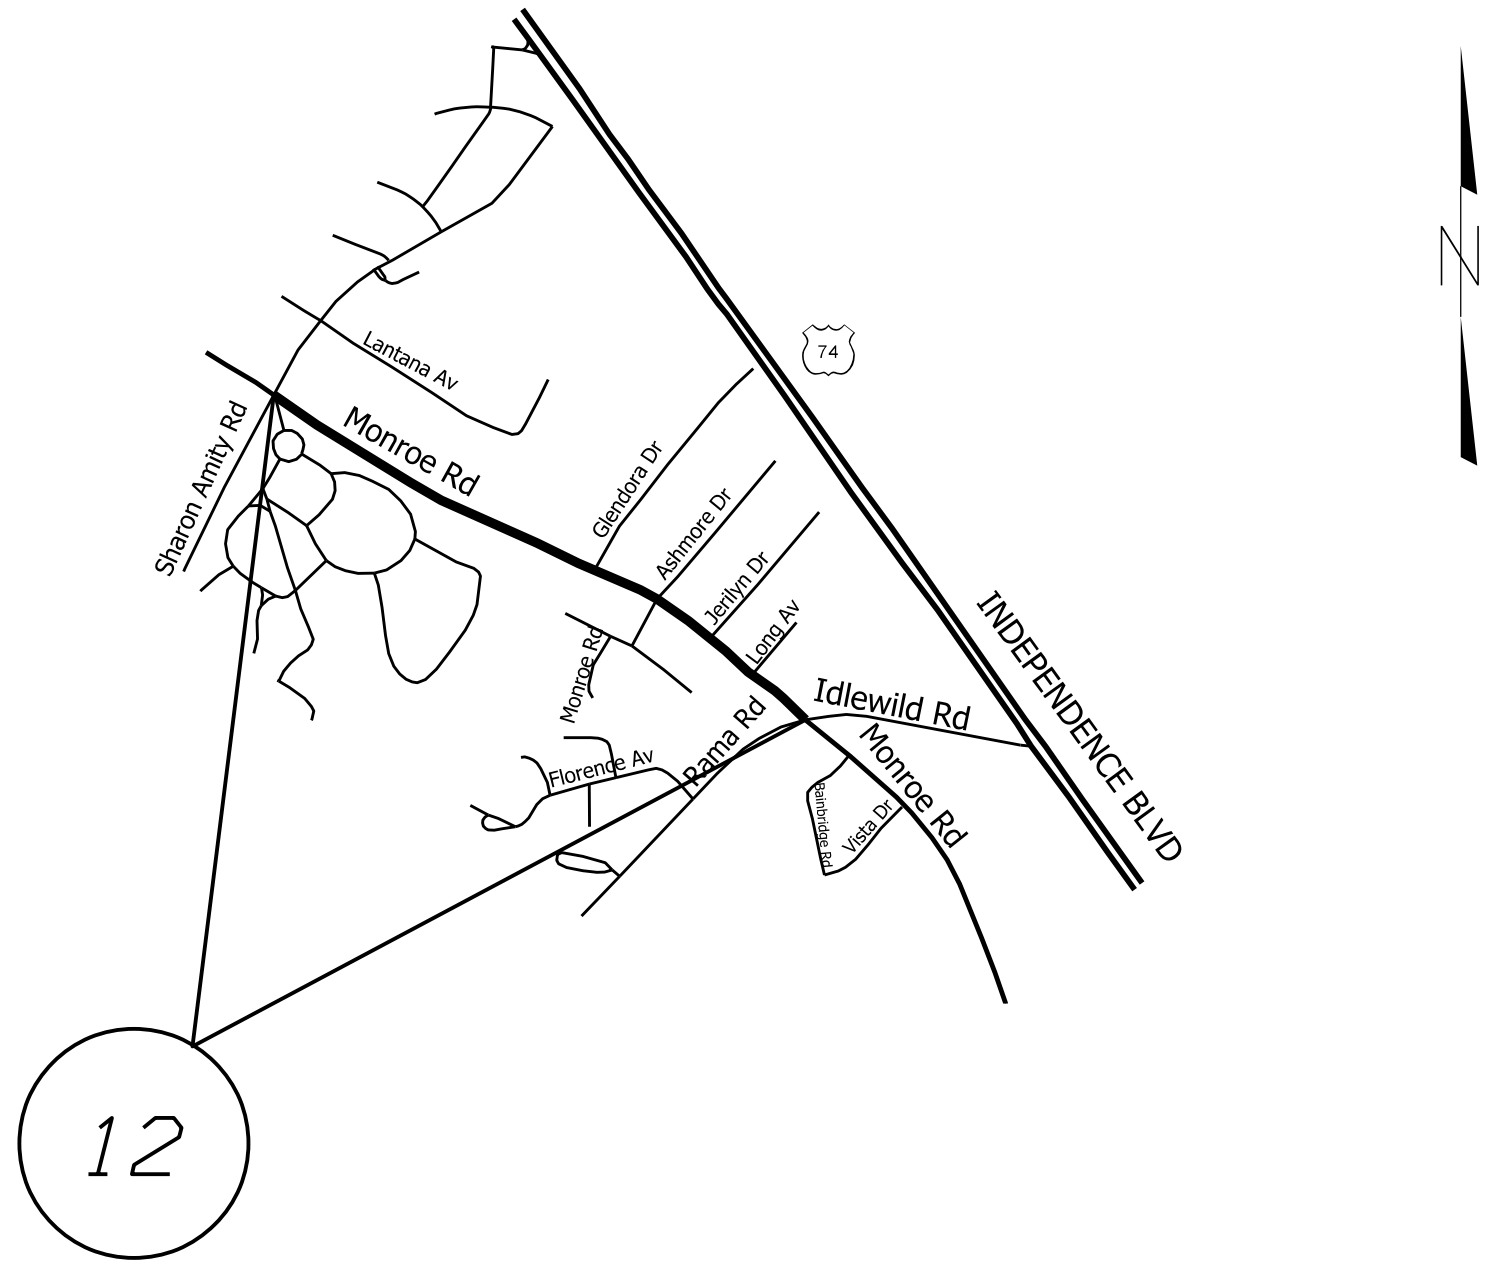

MAP

DESCRIPTION

12 SR 1009 MONROE ROAD

FROM SHARON AMITY TO IDLEWILD RD

2018-2019 MECKLENBURG COUNTY
RESURFACING

SCALE	-NA-		REVISIONS	
DATE	2/18			
DWG. BY	JHE			
DESIGN BY	JHE			
APPROVED				