


STATE	PROJECT NO.	SHEET NO.	TOTAL SHEETS
N.C.		9	
WBS NO. 2018CPT.10.11.10601.1, etc.			

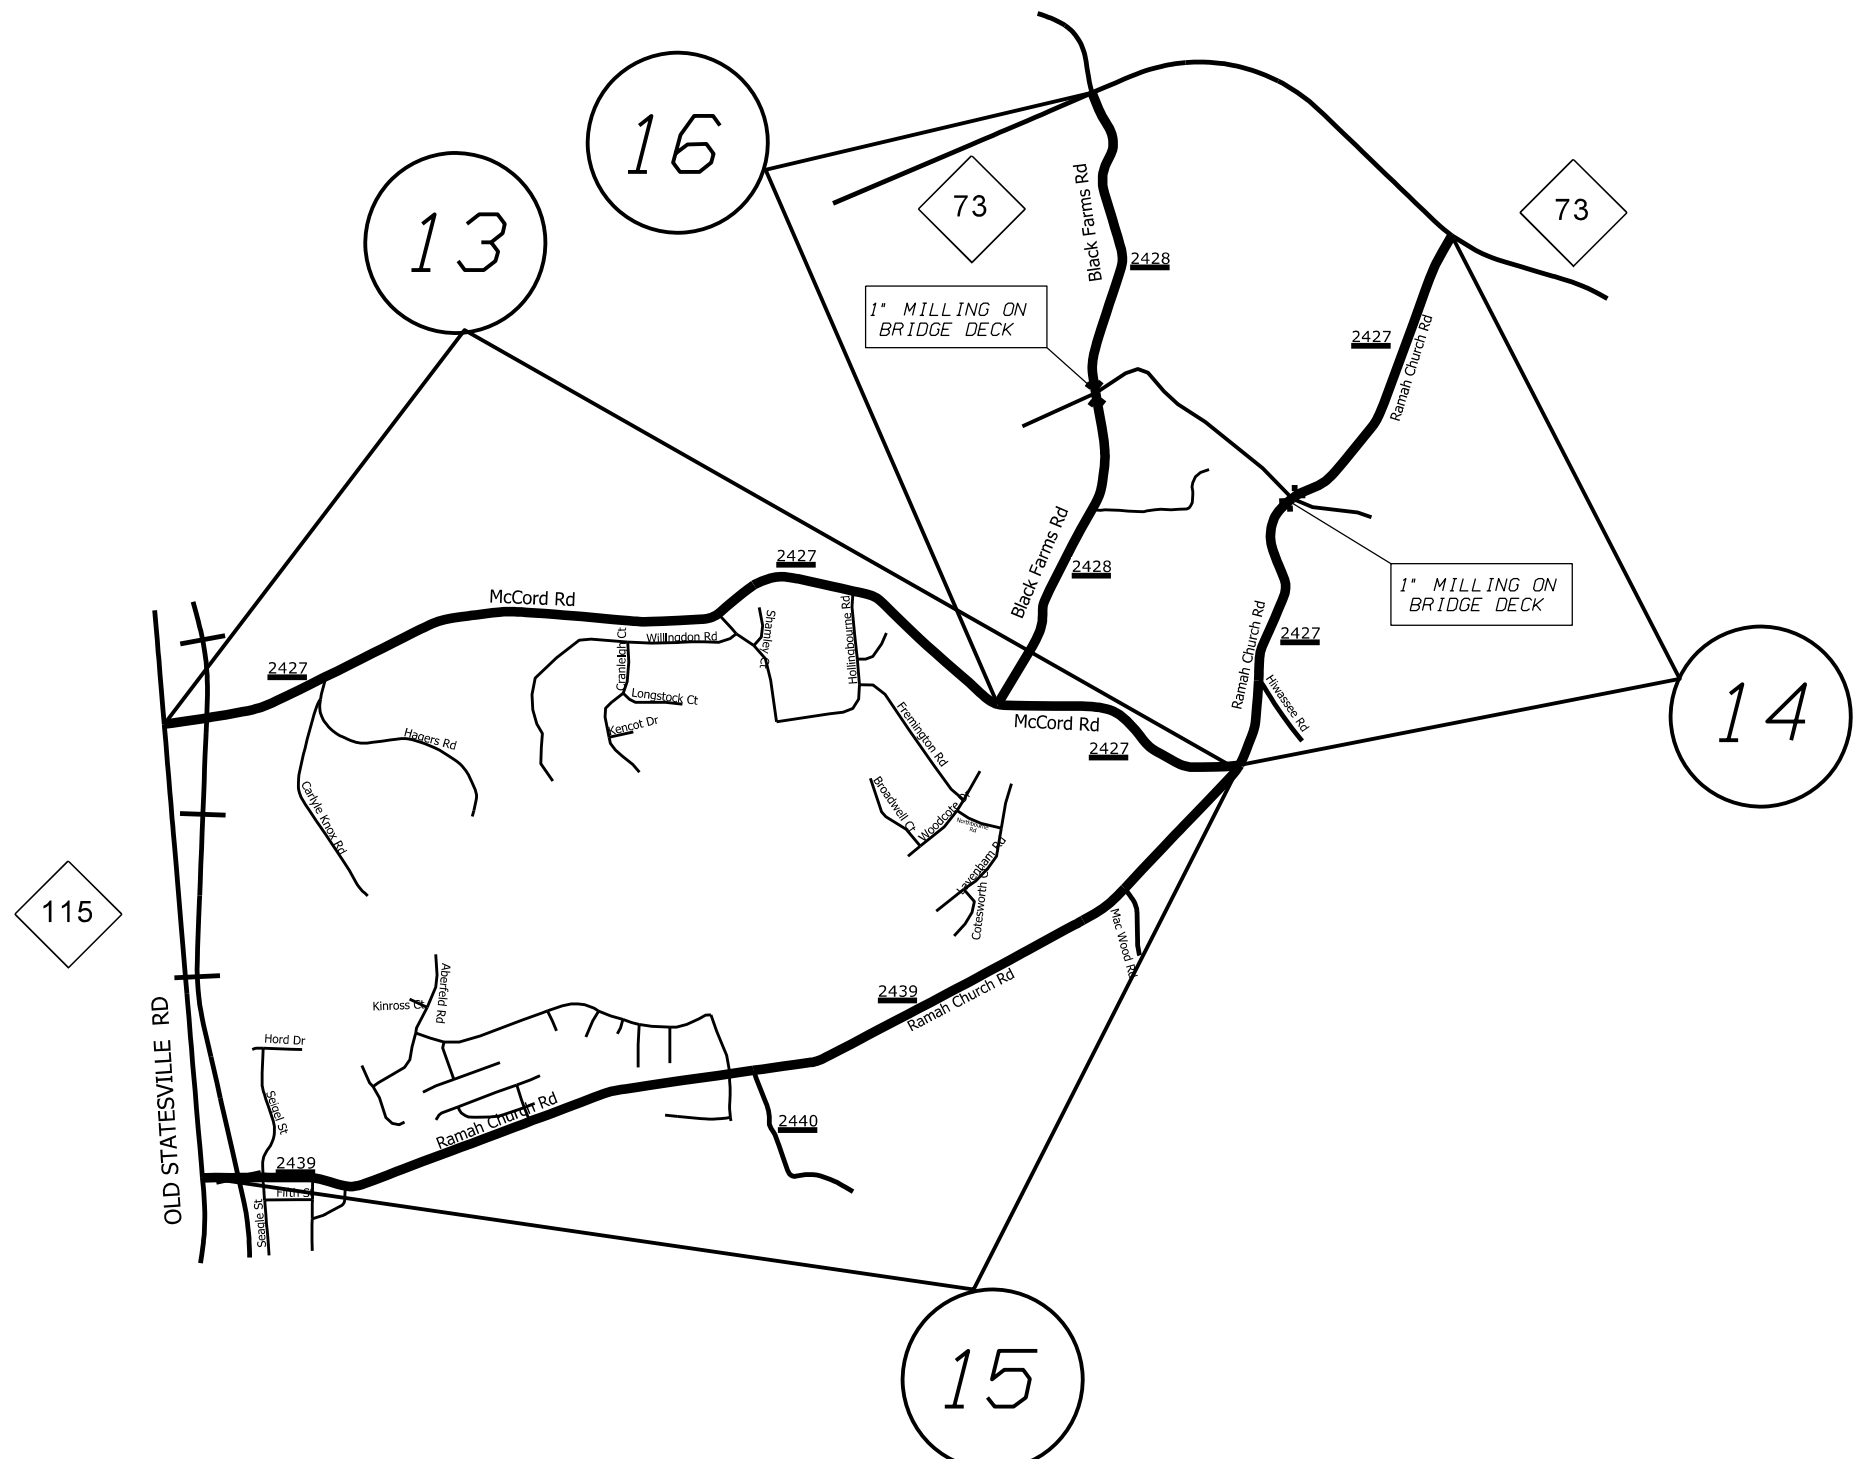

MAP

DESCRIPTION

13 SR 2427 MCCORD RD

FROM NC 115 TO RAMAH CHURCH RD

14 SR 2427 RAMAH CHURCH RD

FROM MCCORD RD TO NC 73

15 SR 2439 RAMAH CHURCH RD

FROM NC 115 TO MCCORD RD

16 SR 2428 BLACK FARM RD

FROM MCCORD RD TO NC 73

2018-2019 MECKLENBURG COUNTY
RESURFACING

SCALE	-NA-		REVISIONS
DATE	2/18		
DWG. BY	JHE		
DESIGN BY	JHE		
APPROVED			