
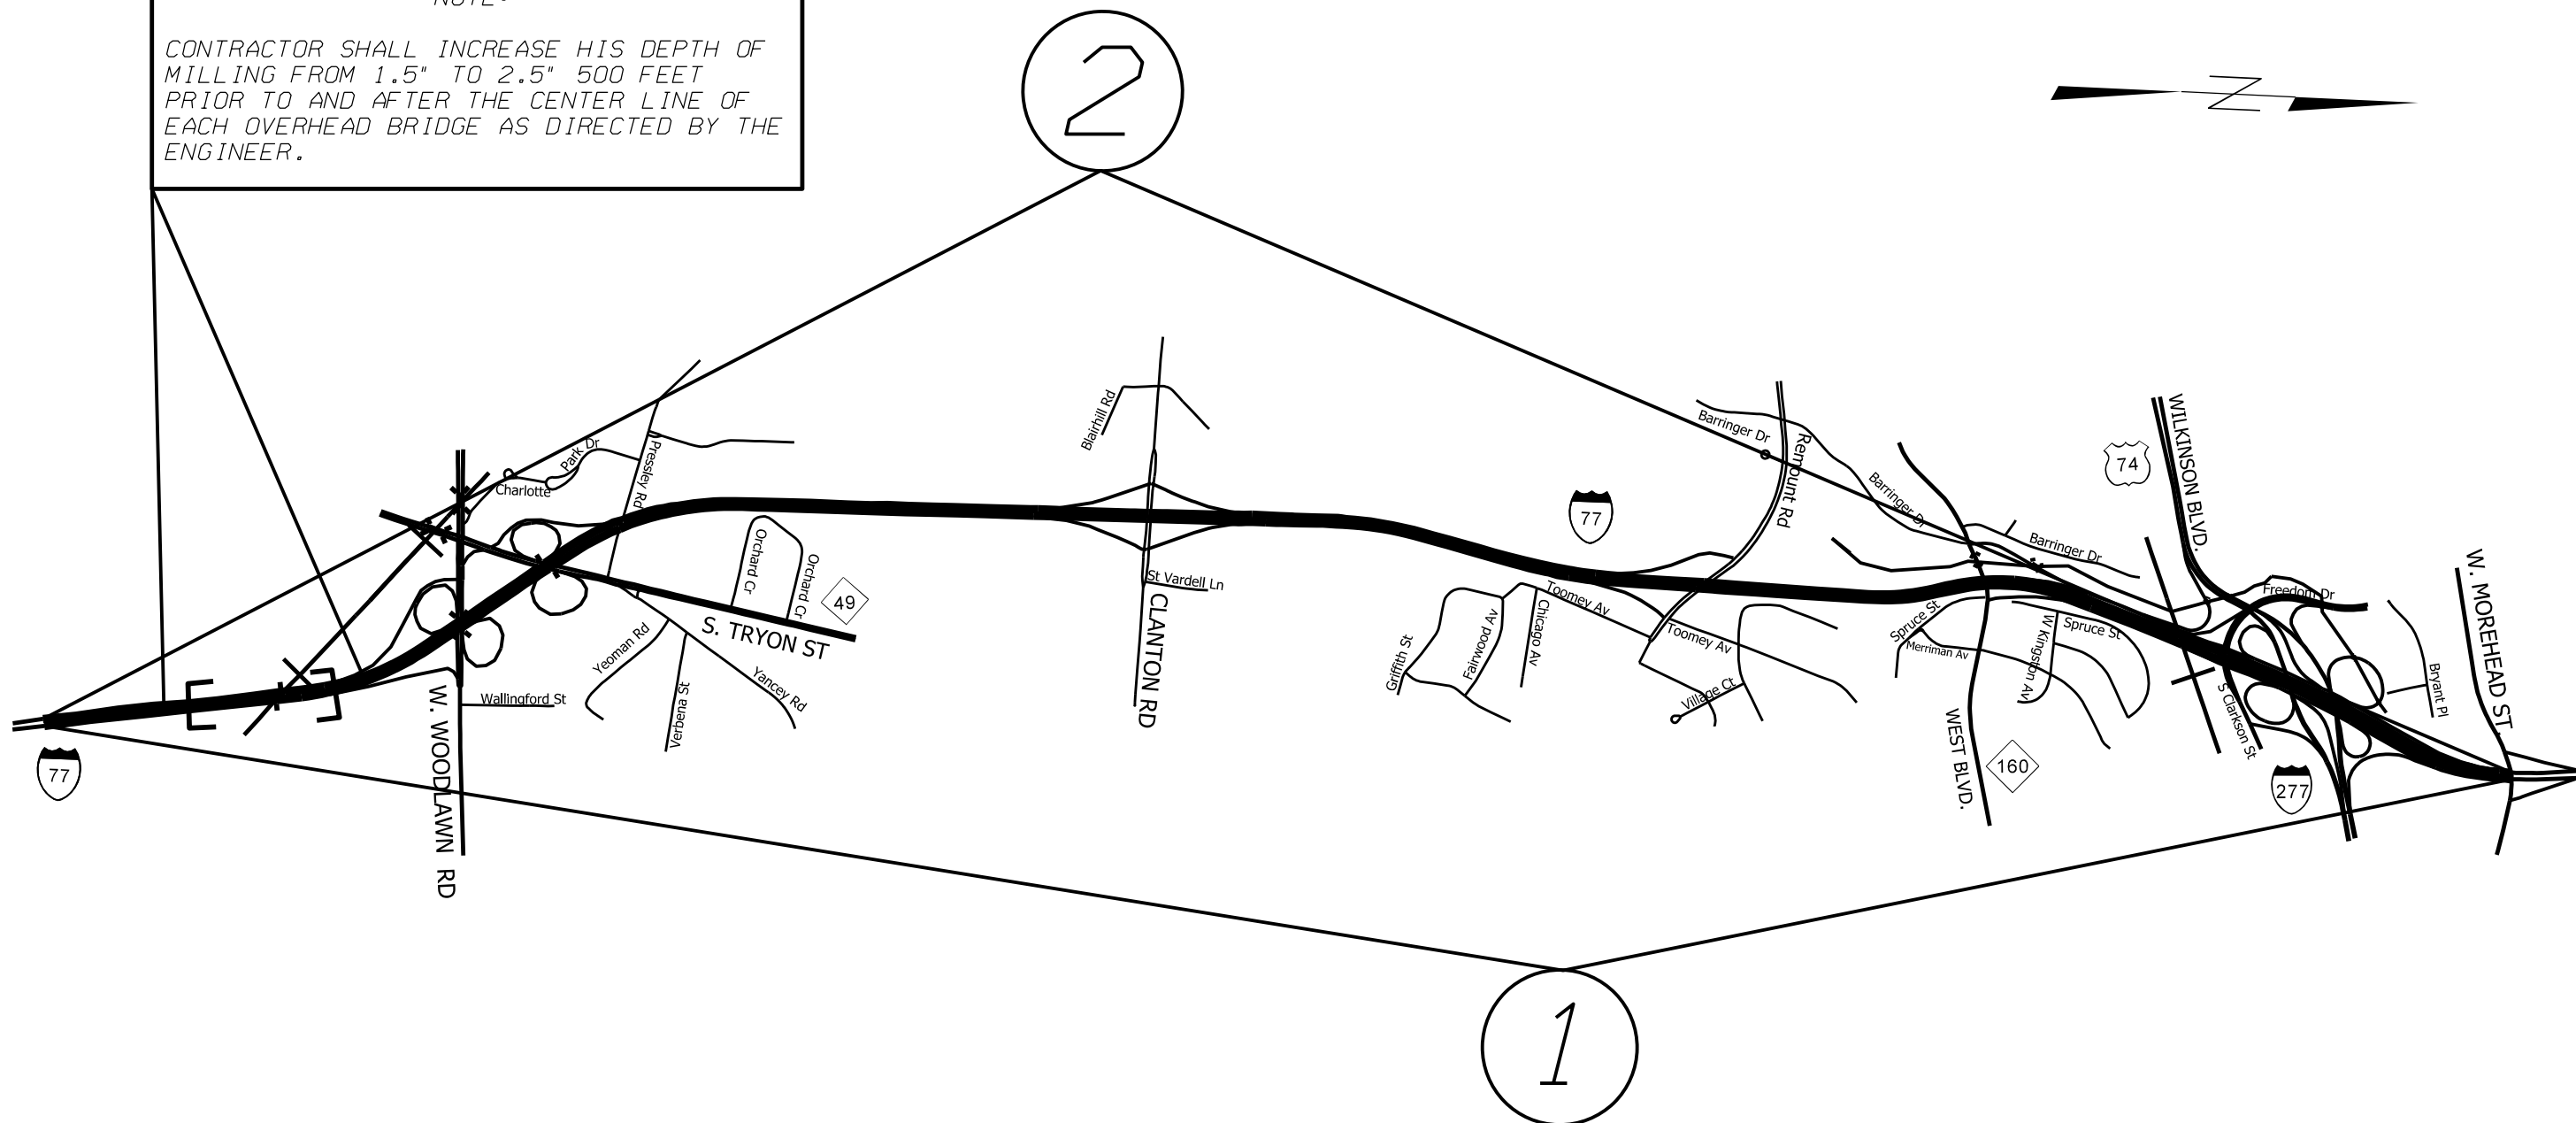


STATE	PROJECT NO.	SHEET NO.	TOTAL SHEETS
N.C.	I-5825	2	
WBS NO. 50468.3.1			

NOTE:

CONTRACTOR SHALL INCREASE HIS DEPTH OF MILLING FROM 1.5" TO 2.5" 500 FEET PRIOR TO AND AFTER THE CENTER LINE OF EACH OVERHEAD BRIDGE AS DIRECTED BY THE ENGINEER.

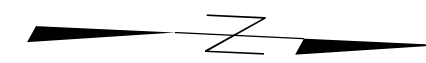

WORK AREA

DESCRIPTION

1 I-77 NORTH BOUND

FROM PAVEMENT JOINT NORTH OF TYVOLA RD. (MM 5.3) NB TO OVERPASS BRIDGE AT W. MOREHEAD ST. (MM 9.8), (SEE TYPICAL 1, 2, 3, 4, 5, 6, 7, 8, 9, 10, 11)

2 I-77 SOUTH BOUND

FROM OVERPASS BRIDGE AT W. MOREHEAD ST. (MM 20.47) SB TO PAVEMENT JOINT NORTH OF TYVOLA RD. (MM 24.96), (SEE TYPICAL 1, 2, 3, 4, 5, 6, 7, 8, 9, 10, 11)

I-5825
I-77 PAVEMENT PRESERVATION

SCALE	-NA-		REVISIONS
DATE	9/17		2/13/18
DWG. BY	JHE		
DESIGN BY	JHE		
APPROVED			