


STATE	PROJECT NO.	SHEET NO.	TOTAL SHEETS
N.C.	I-5825	7	
WBS NO.	50468.3.1		

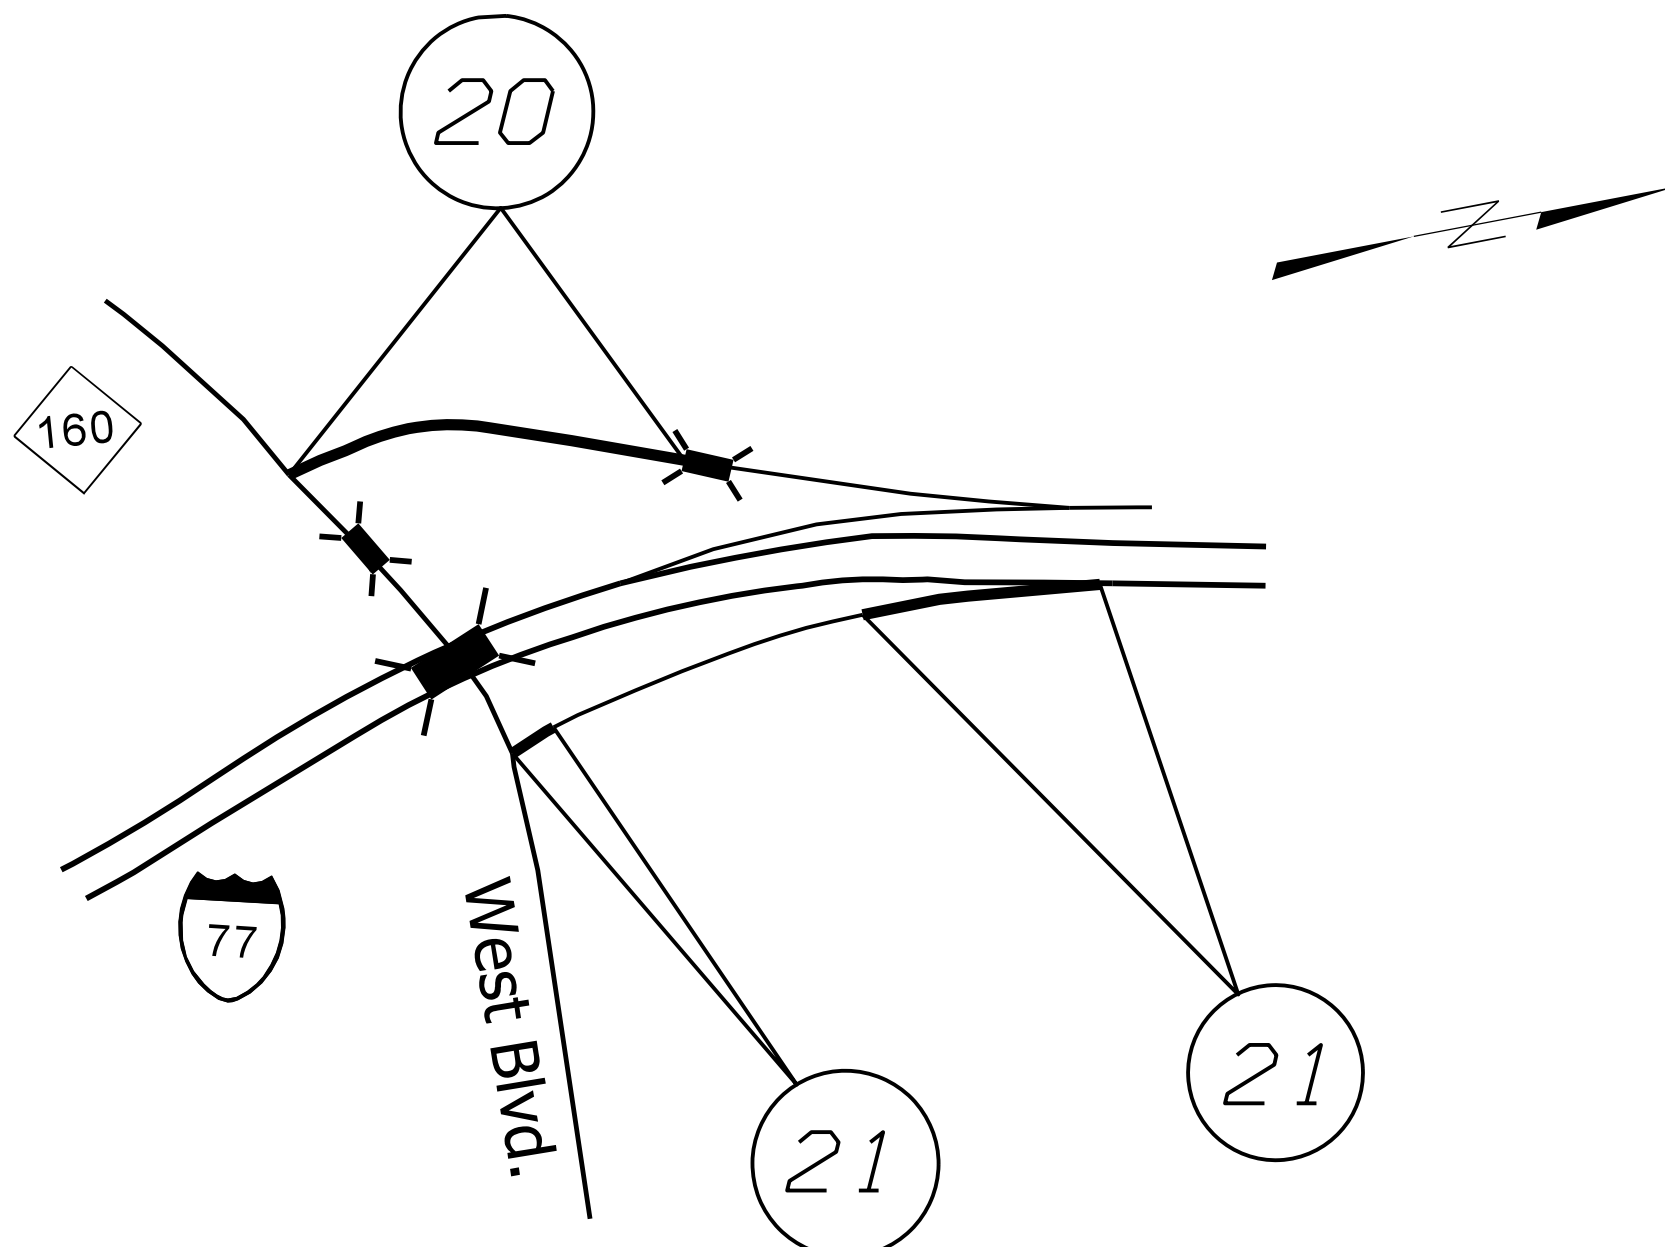

WORK AREA

DESCRIPTION

20 OFF RAMP TO WEST BLVD

FROM BRIDGE DECK TO WEST BLVD. REPAIR CONCRETE PAVEMENT AND ASPHALT SHOULDER SEE (TYPICAL # 13, # 14)

21 ON RAMP TO NB I-77

REPAIR CONCRETE PAVEMENT FROM ASPHALT JOINT FOR APPROX. 30 FEET UP RAMP (SEE TYPICAL # 24)

21 ON RAMP TO NB I-77

PAVE 80 FEET PRIOR TO PHYSICAL GORE, BUILD UP PAVEMENT TO MATCH MAINLINE GRADE AND SUPER, (SEE TYPICAL # 20)

I-5825
I-77 PAVEMENT PRESERVATION

SCALE	-NA-		REVISIONS	
DATE	9/17		2/13/18	
DWG. BY	JHE			
DESIGN BY	JHE			
APPROVED				