



EXISTING APPROACH SLABS
* RADIAL DIMENSION

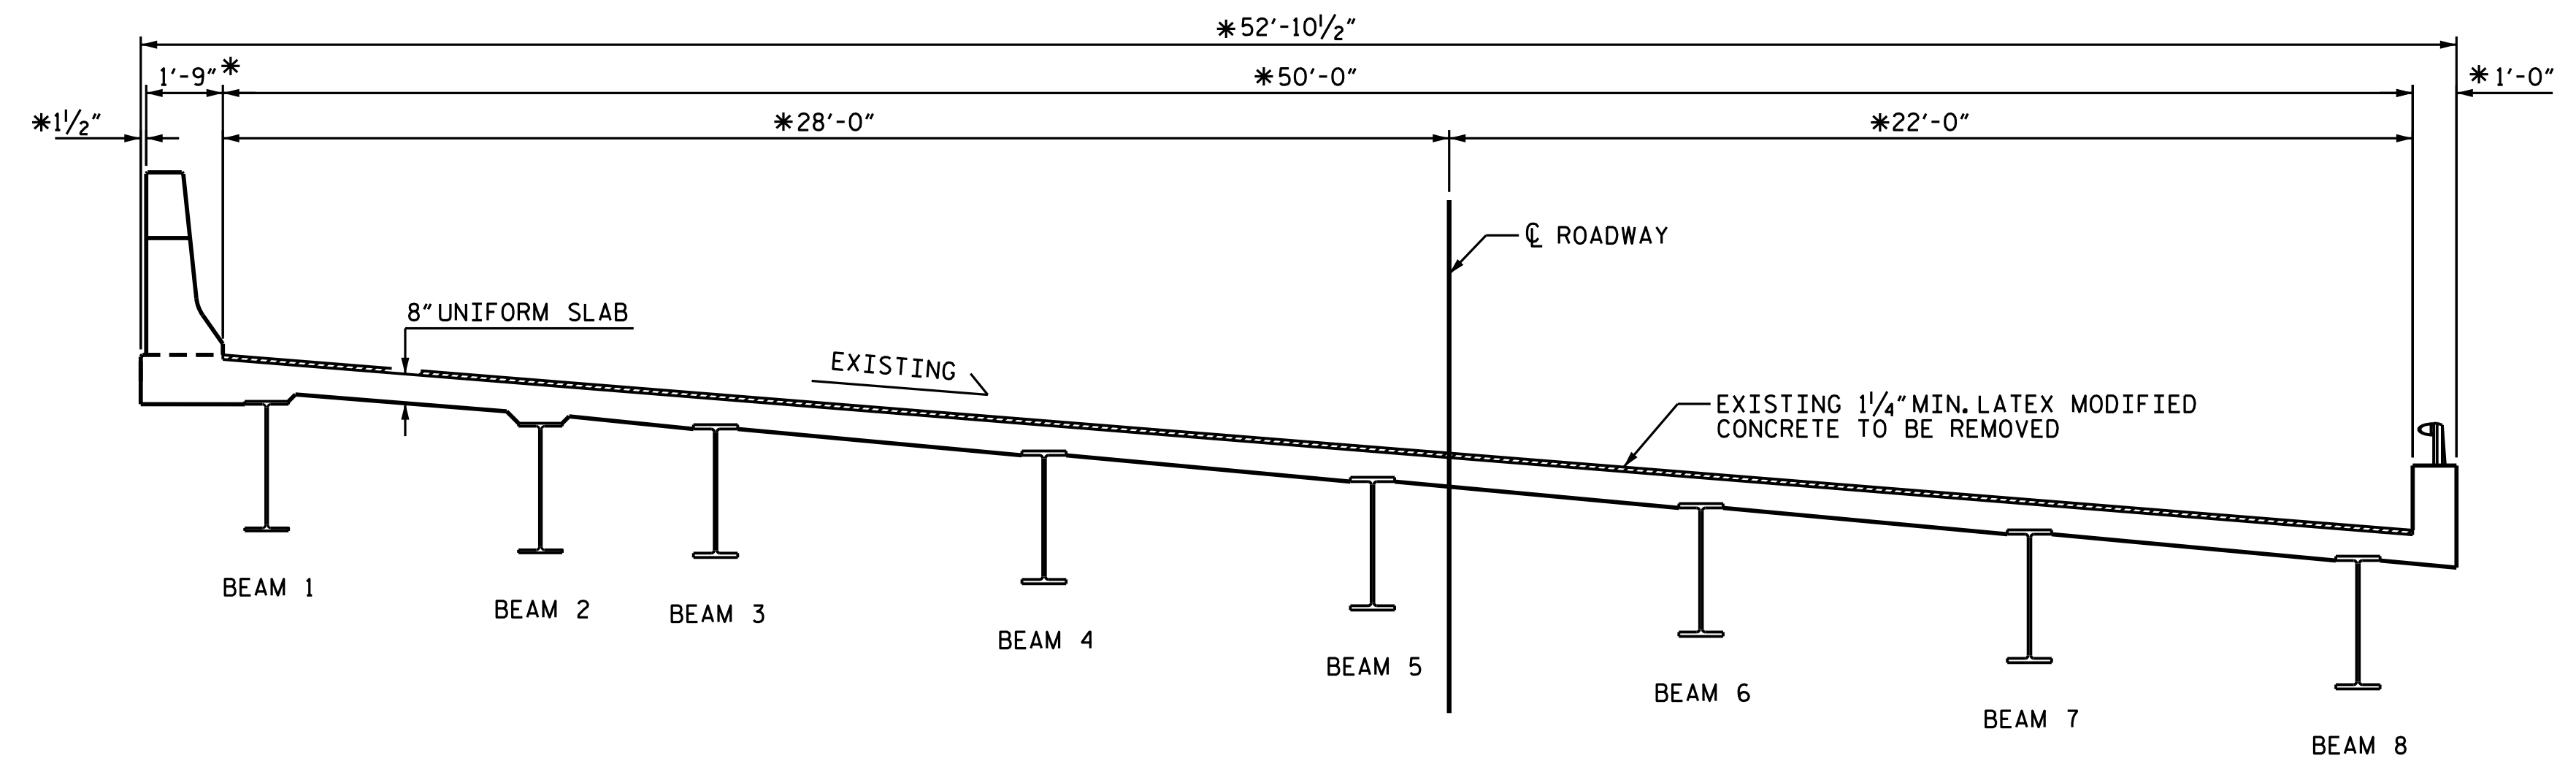

EXISTING TYPICAL SECTION
* RADIAL DIMENSION

PROJECT NO. I-5825
MECKLENBURG COUNTY
 BRIDGE NO. 207

SHEET 1 OF 2

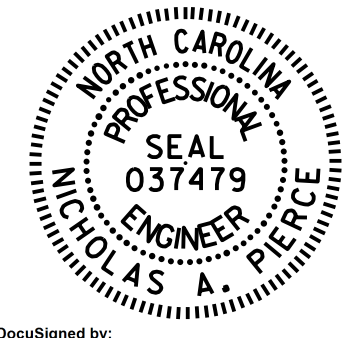

DocuSigned by:
 Nicholas Pierce 3/2/2018
 151108434008485...

STATE OF NORTH CAROLINA
 DEPARTMENT OF TRANSPORTATION
 RALEIGH
 TYPICAL SECTION
 AND PPC OVERLAY
 DETAILS

DRAWN BY : E. K. POPE DATE : 12/17
 CHECKED BY : A. SORSENGINH DATE : 1/18

DOCUMENT NOT CONSIDERED
 FINAL UNLESS ALL
 SIGNATURES COMPLETED

| REVISIONS | | | | | | SHEET NO. |
|-----------|-----|-------|-----|-----|-------|--------------|
| NO. | BY: | DATE: | NO. | BY: | DATE: | S-5 |
| 1 | | | 3 | | | TOTAL SHEETS |
| 2 | | | 4 | | | 31 |