

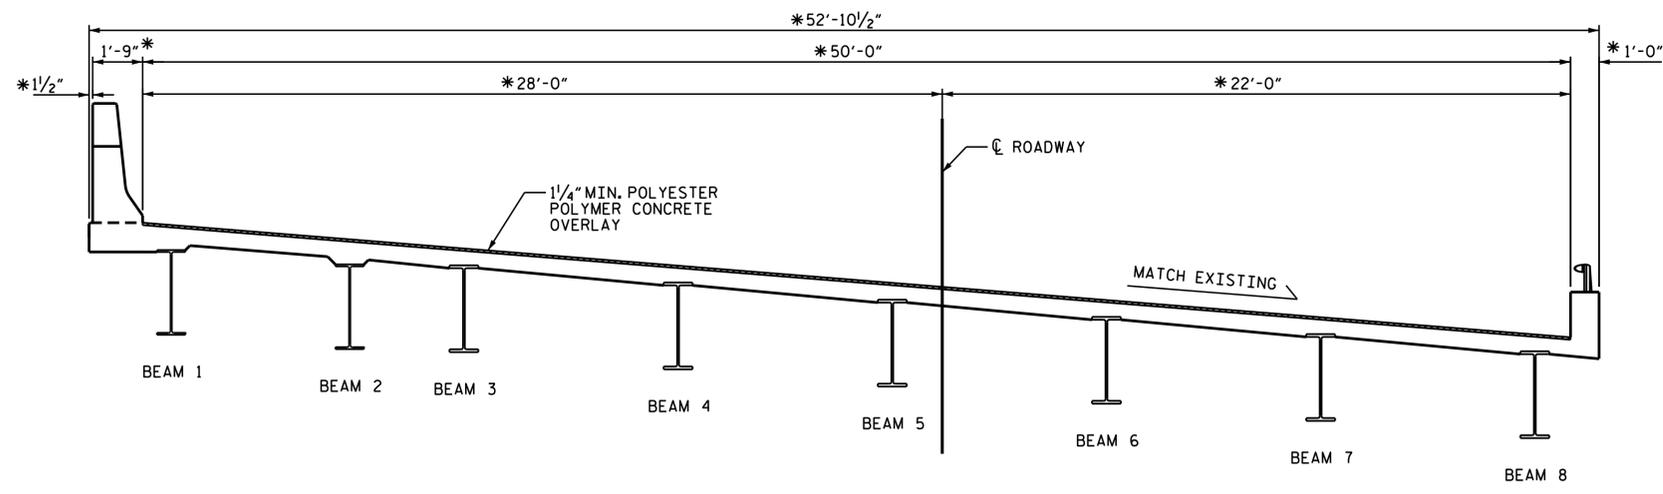


PROPOSED APPROACH SLABS
* RADIAL DIMENSION

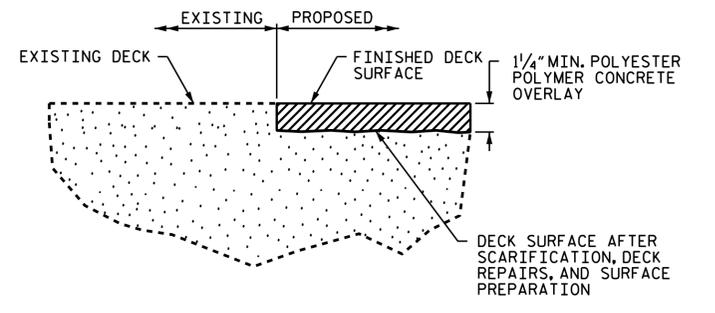

PROPOSED TYPICAL SECTION
* RADIAL DIMENSION

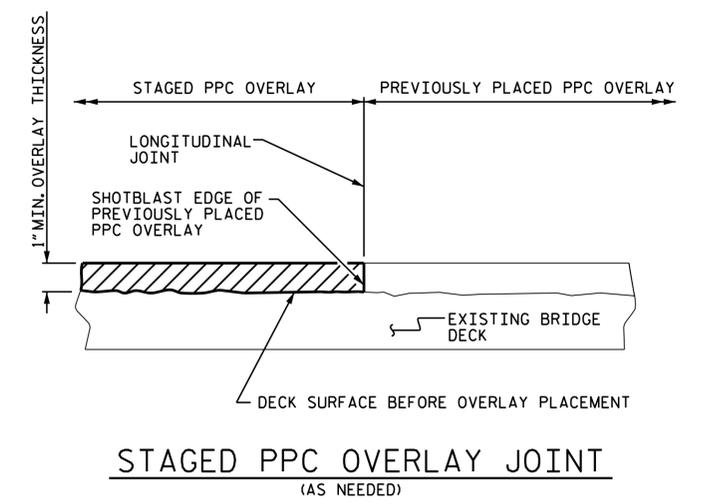

PROJECT NO. I-5825
MECKLENBURG COUNTY
 BRIDGE NO. 207
 SHEET 2 OF 2



STATE OF NORTH CAROLINA
 DEPARTMENT OF TRANSPORTATION
 RALEIGH
**TYPICAL SECTION
 AND PPC OVERLAY
 DETAILS**

DRAWN BY : E. K. POPE DATE : 12/17
 CHECKED BY : A. SORSENGINH DATE : 1/18

REVISIONS						SHEET NO.
NO.	BY:	DATE:	NO.	BY:	DATE:	S-6
1			3			TOTAL SHEETS
2			4			31

DOCUMENT NOT CONSIDERED FINAL UNLESS ALL SIGNATURES COMPLETED