


EXISTING APPROACH SLABS

* RADIAL DIMENSION

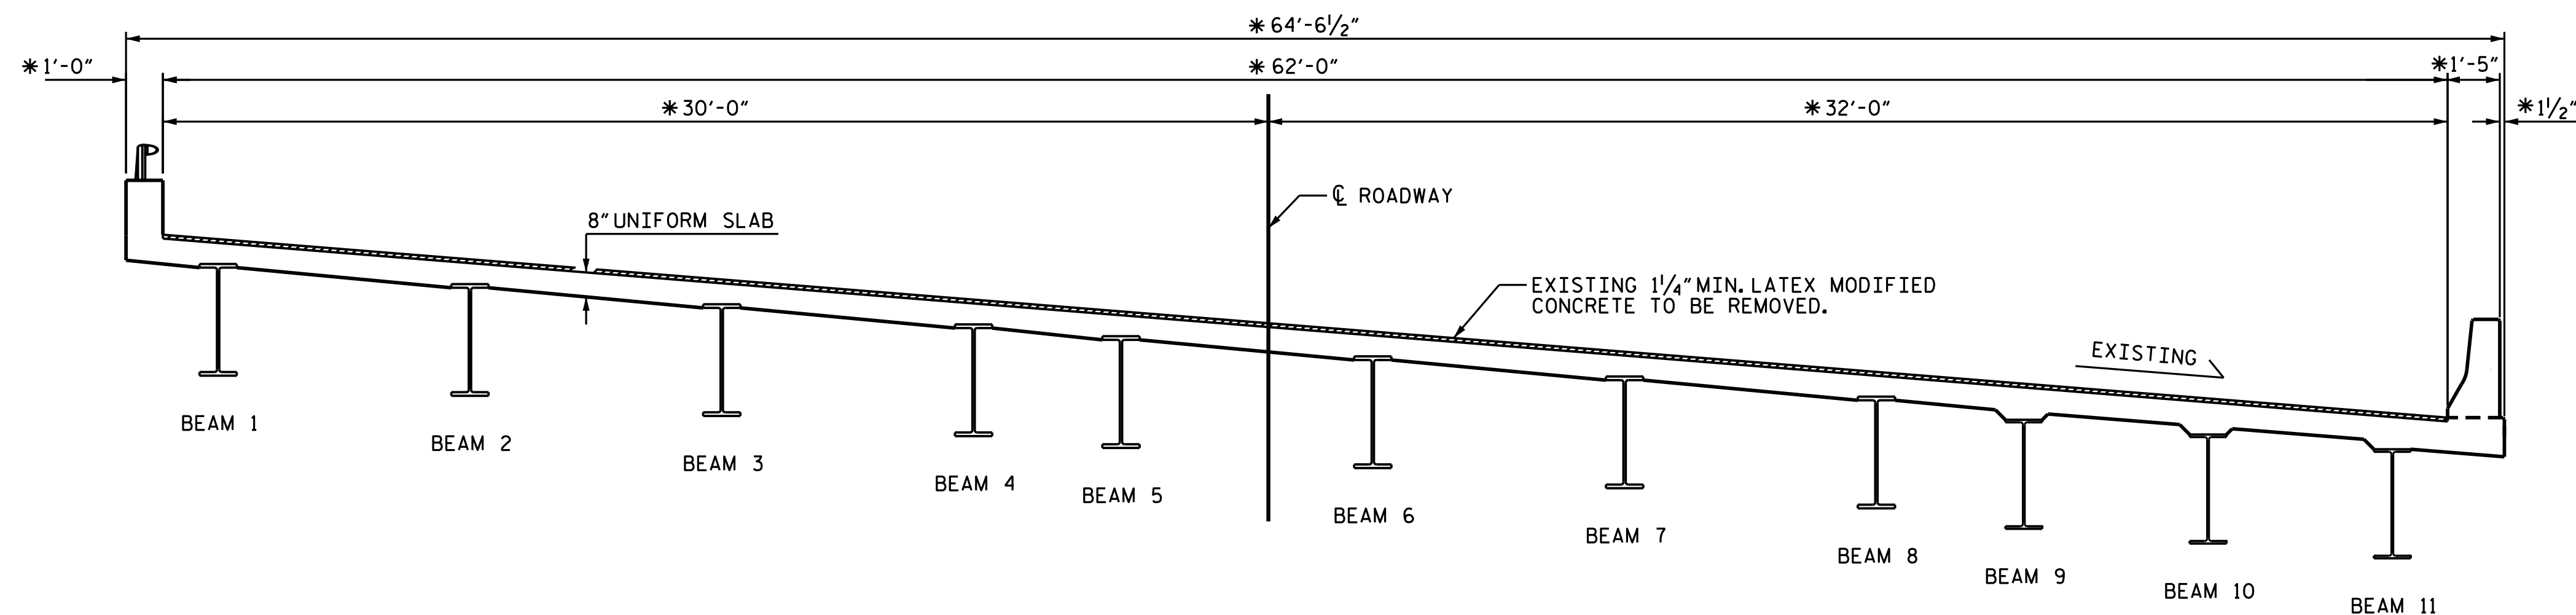

EXISTING TYPICAL SECTION


* RADIAL DIMENSION

PROJECT NO. I-5825
MECKLENBURG COUNTY
 BRIDGE NO. 213

SHEET 1 OF 2

STATE OF NORTH CAROLINA
 DEPARTMENT OF TRANSPORTATION
 RALEIGH

TYPICAL SECTION
 AND PPC OVERLAY
 DETAILS

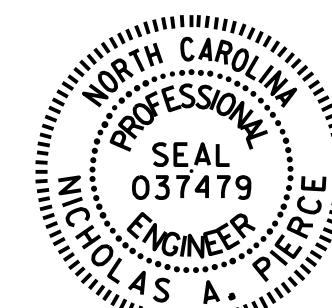

Designed by:
 Nicholas Pierce 3/2/2018
 151108434008485...

DRAWN BY : E. K. POPE DATE : 12/17
 CHECKED BY : A. SORSENGINH DATE : 1/18

DOCUMENT NOT CONSIDERED
 FINAL UNLESS ALL
 SIGNATURES COMPLETED

REVISIONS						SHEET NO.
NO.	BY:	DATE:	NO.	BY:	DATE:	S-11
1			3			TOTAL SHEETS
2			4			31