
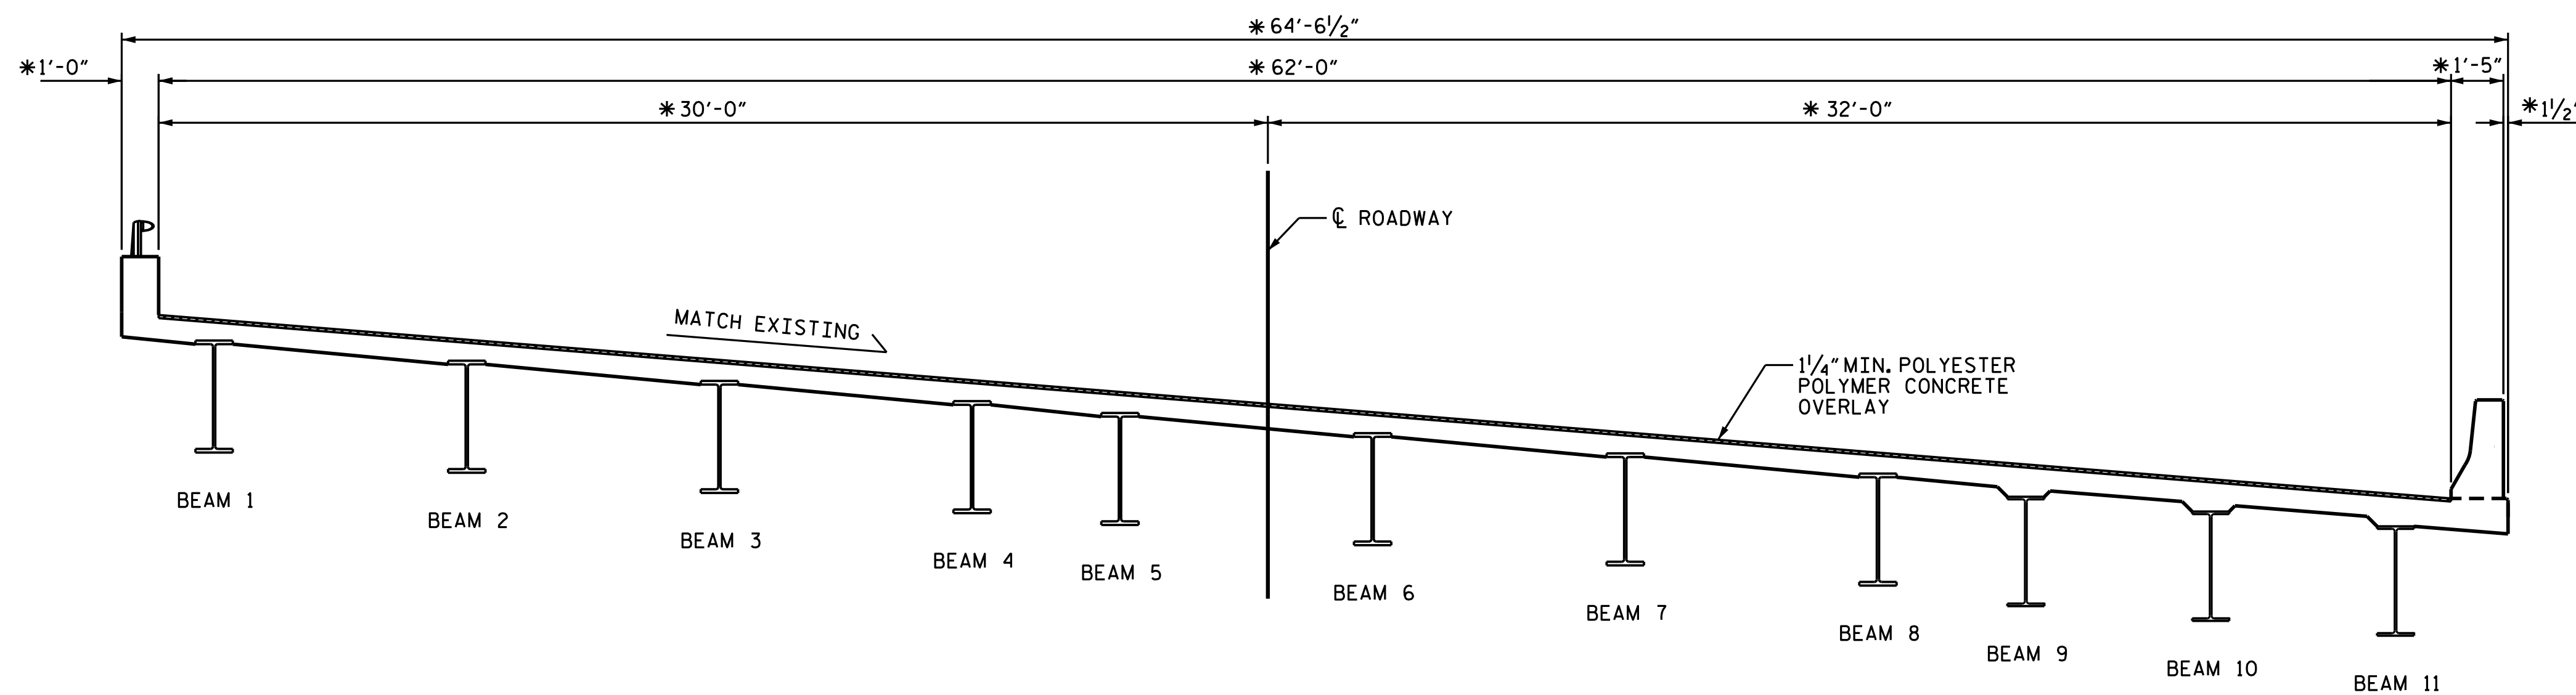
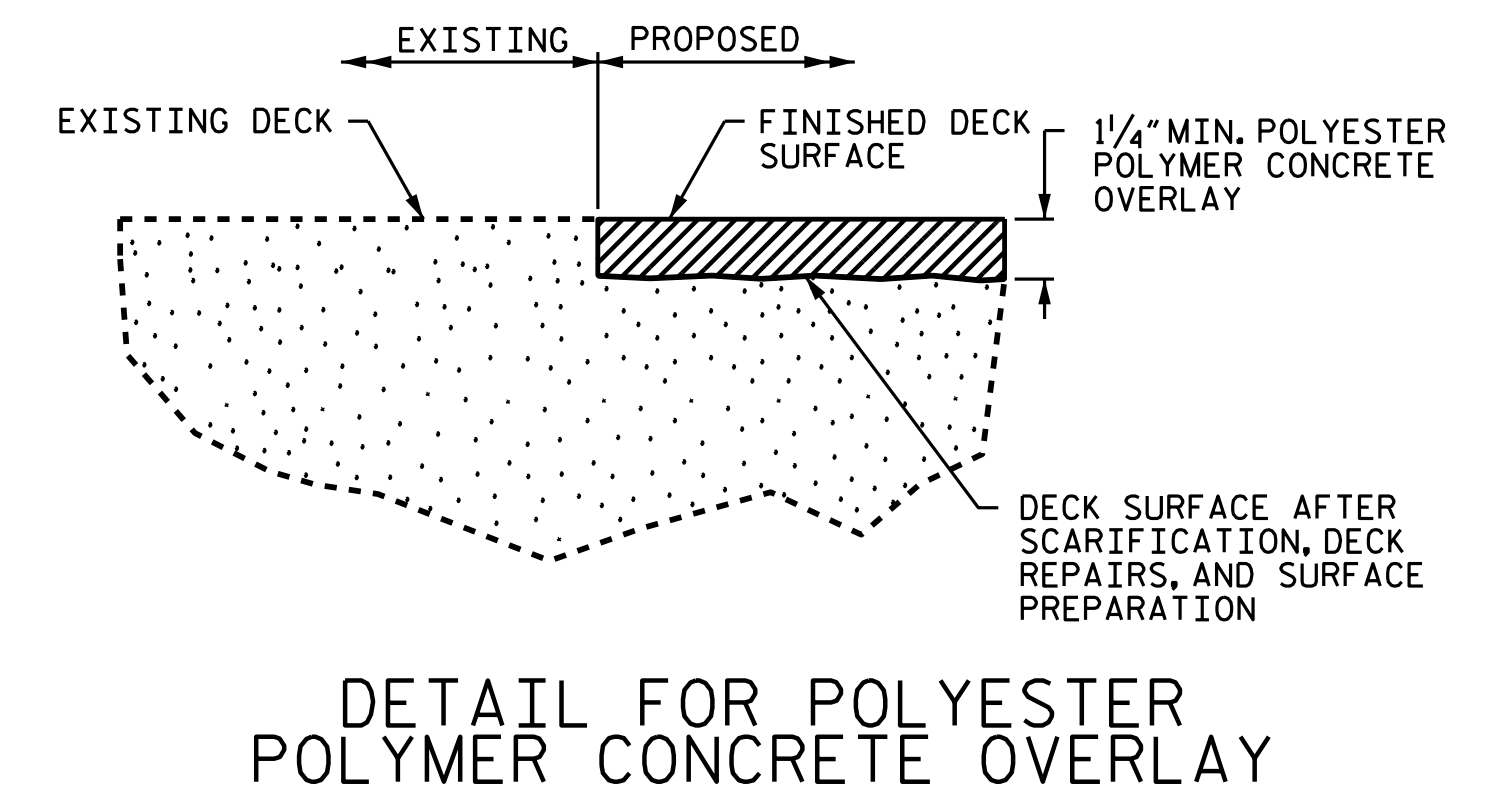


PROPOSED APPROACH SLABS

* RADIAL DIMENSION

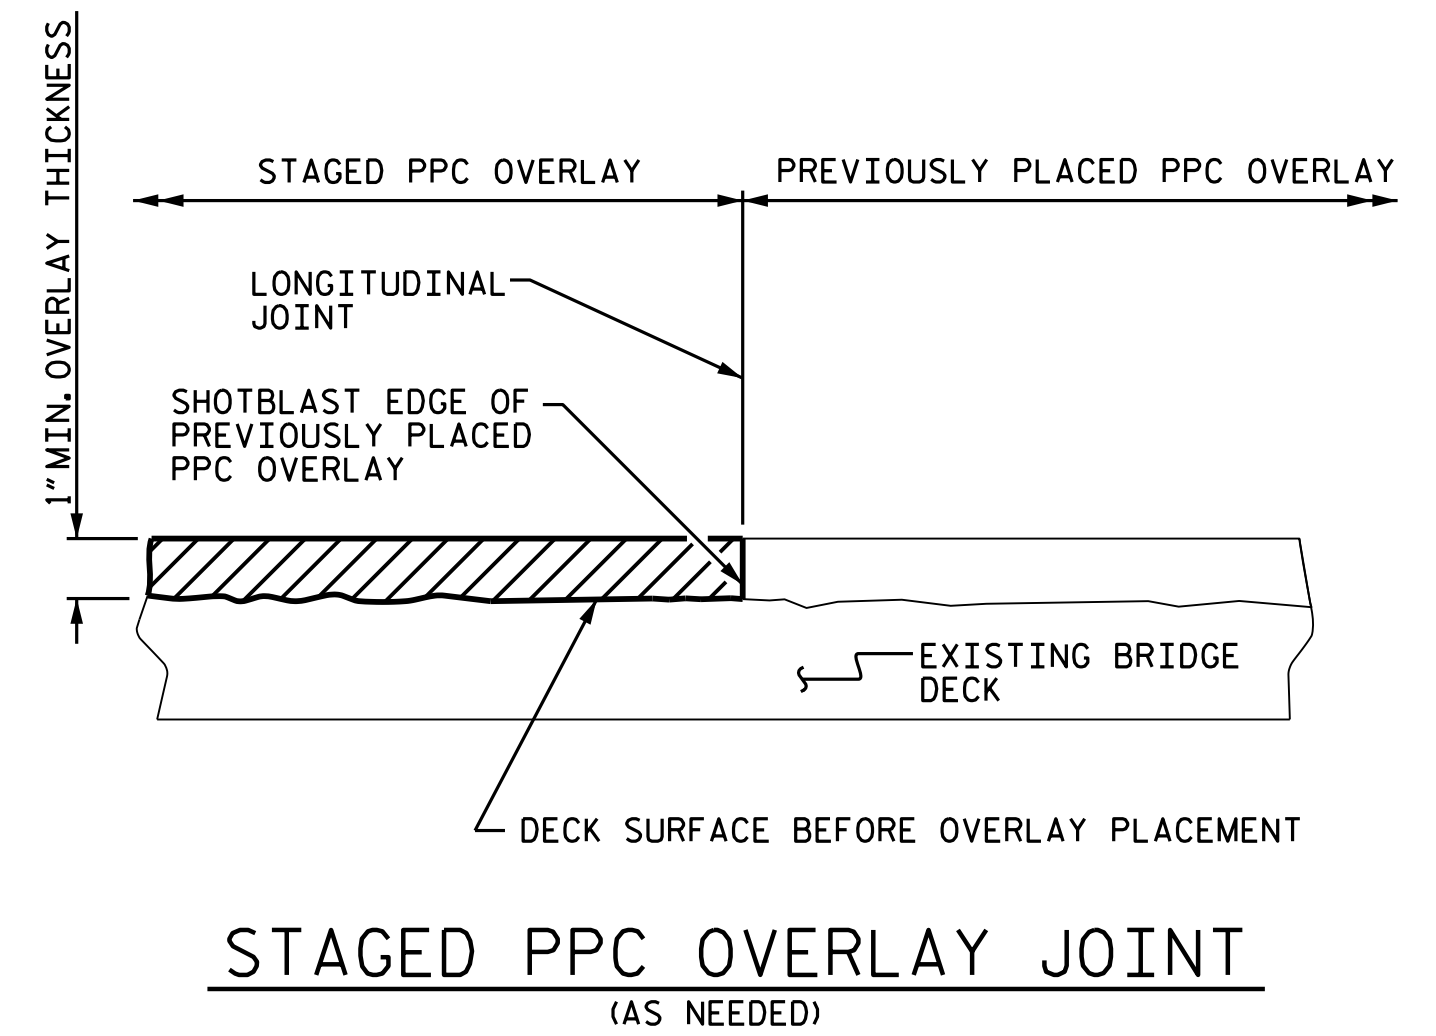


PROPOSED TYPICAL SECTION

* RADIAL DIMENSION

PROJECT NO. I-5825
MECKLENBURG COUNTY
 BRIDGE NO. 213

SHEET 2 OF 2

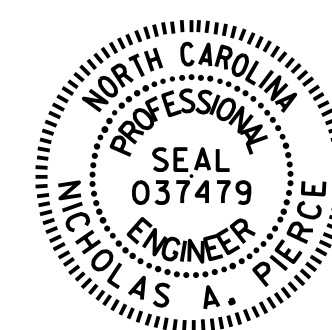

DocuSigned by:
 Nicholas Pierce 3/2/2018
 15110843008485...

STATE OF NORTH CAROLINA
 DEPARTMENT OF TRANSPORTATION
 RALEIGH

**TYPICAL SECTION
 AND PPC OVERLAY
 DETAILS**

DRAWN BY : E. K. POPE DATE : 12/17
 CHECKED BY : A. SORSENGINH DATE : 1/18

DOCUMENT NOT CONSIDERED
 FINAL UNLESS ALL
 SIGNATURES COMPLETED

REVISIONS						SHEET NO.
NO.	BY:	DATE:	NO.	BY:	DATE:	S-12
1			3			TOTAL SHEETS
2			4			31