



EXISTING APPROACH ROADWAY 1
 NO PLANS AVAILABLE FOR APPROACH ROADWAY. DIMINSIONS ARE APPROXIMATE.

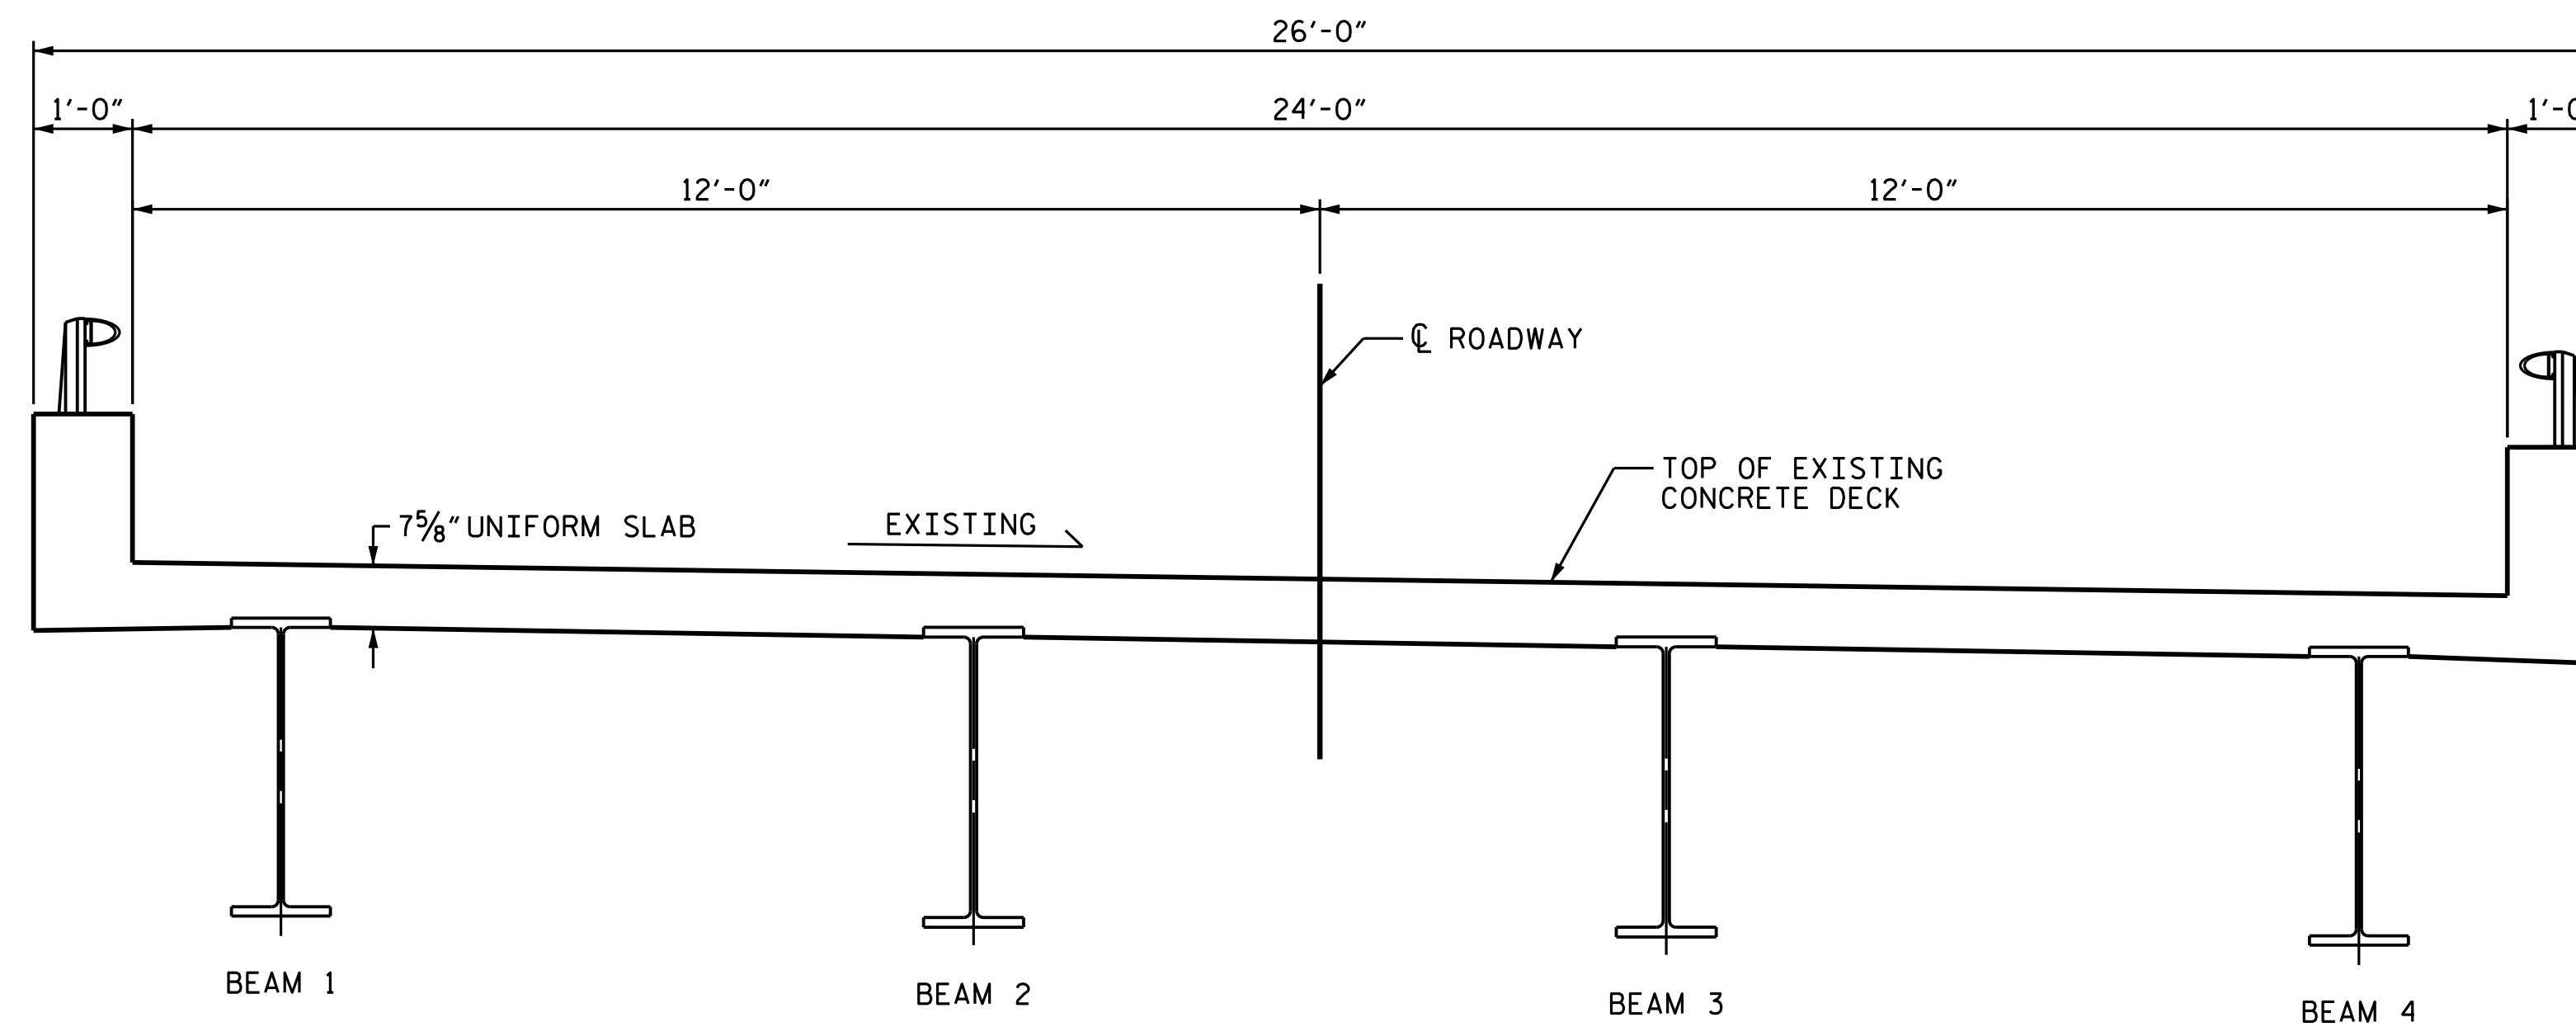


EXISTING TYPICAL SECTION

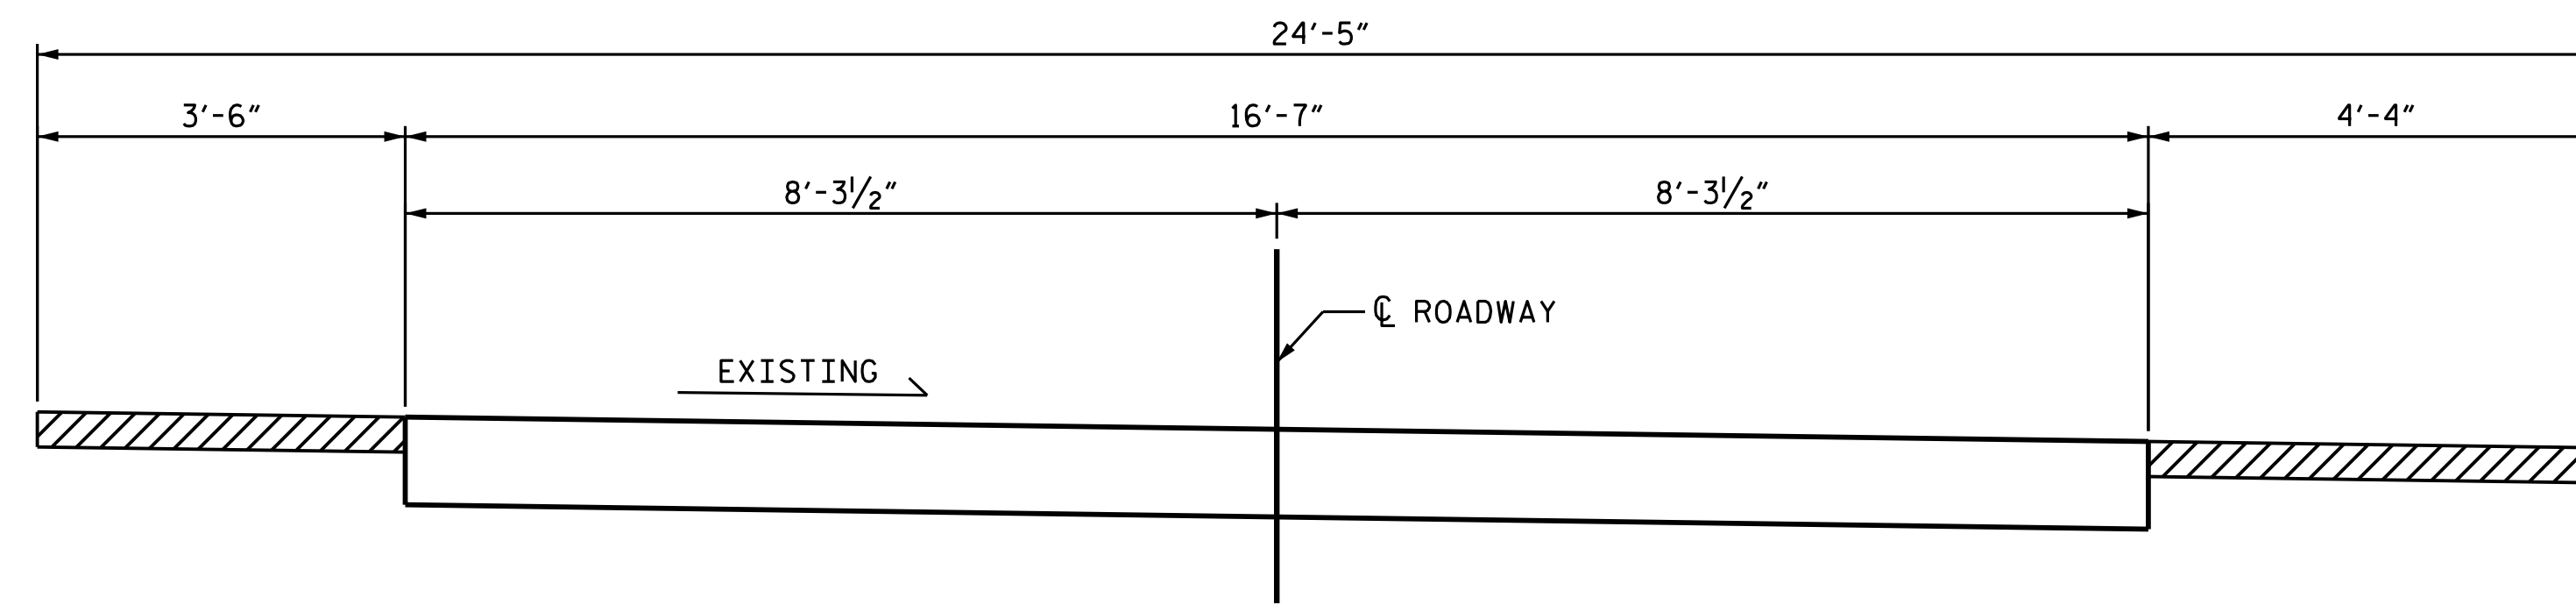

EXISTING APPROACH ROADWAY 2
 NO PLANS AVAILABLE FOR APPROACH ROADWAY. DIMINSIONS ARE APPROXIMATE.

PROJECT NO. I-5825
MECKLENBURG COUNTY
 BRIDGE NO. 215

SHEET 1 OF 2

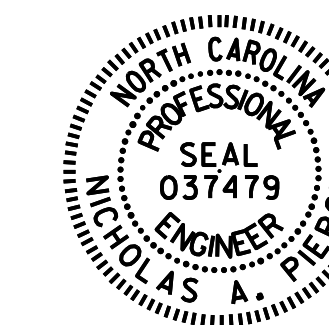

DocuSigned by:
 Nicholas Pierce 3/2/2018
 151108434008485

STATE OF NORTH CAROLINA
 DEPARTMENT OF TRANSPORTATION
 RALEIGH

**TYPICAL SECTION
 AND PPC OVERLAY
 DETAILS**

DRAWN BY : E. K. POPE DATE : 1/18
 CHECKED BY : N. A. PIERCE DATE : 1/18

DOCUMENT NOT CONSIDERED
 FINAL UNLESS ALL
 SIGNATURES COMPLETED

REVISIONS						SHEET NO.
NO.	BY:	DATE:	NO.	BY:	DATE:	S-17
1			3			TOTAL SHEETS
2			4			31