


MAP #34

DETAIL AND TYPICAL #6

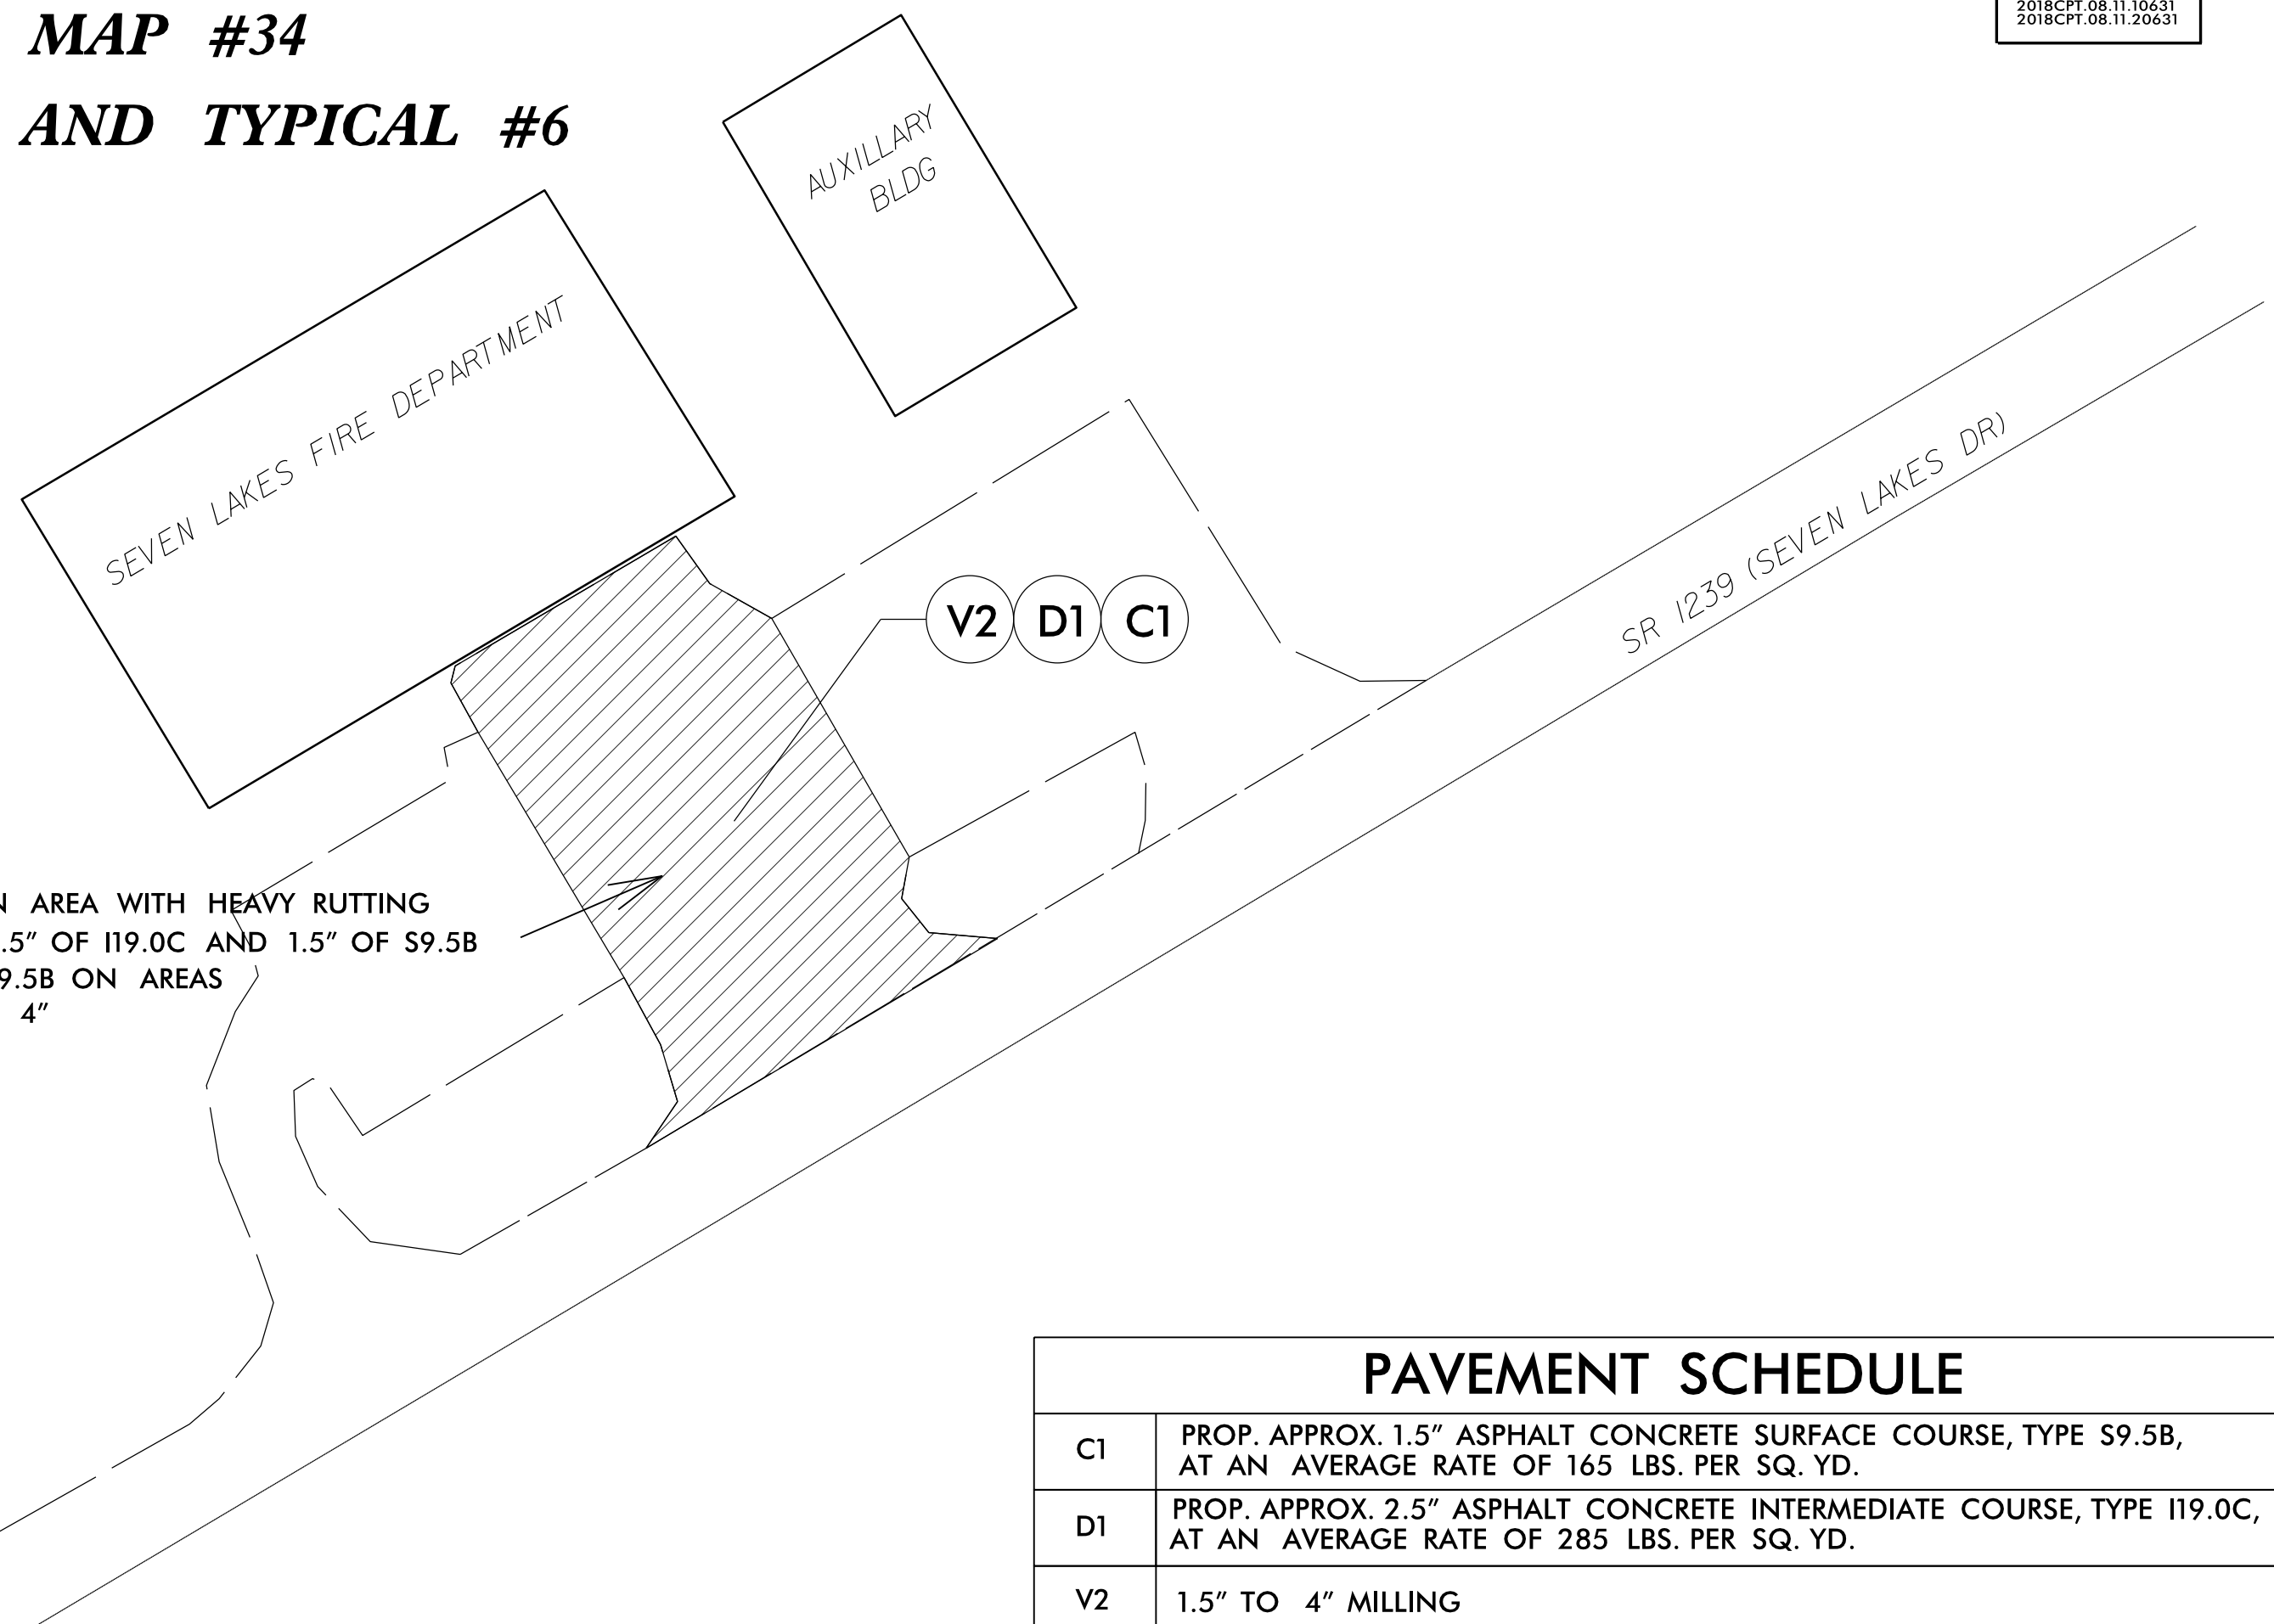

MILL UPTO 4" IN AREA WITH HEAVY RUTTING
 REPLACE WITH 2.5" OF I19.0C AND 1.5" OF S9.5B
 PLACE 1.5" OF S9.5B ON AREAS
 NOT MILLED TO 4"

PAVEMENT SCHEDULE	
C1	PROP. APPROX. 1.5" ASPHALT CONCRETE SURFACE COURSE, TYPE S9.5B, AT AN AVERAGE RATE OF 165 LBS. PER SQ. YD.
D1	PROP. APPROX. 2.5" ASPHALT CONCRETE INTERMEDIATE COURSE, TYPE I19.0C, AT AN AVERAGE RATE OF 285 LBS. PER SQ. YD.
V2	1.5" TO 4" MILLING