
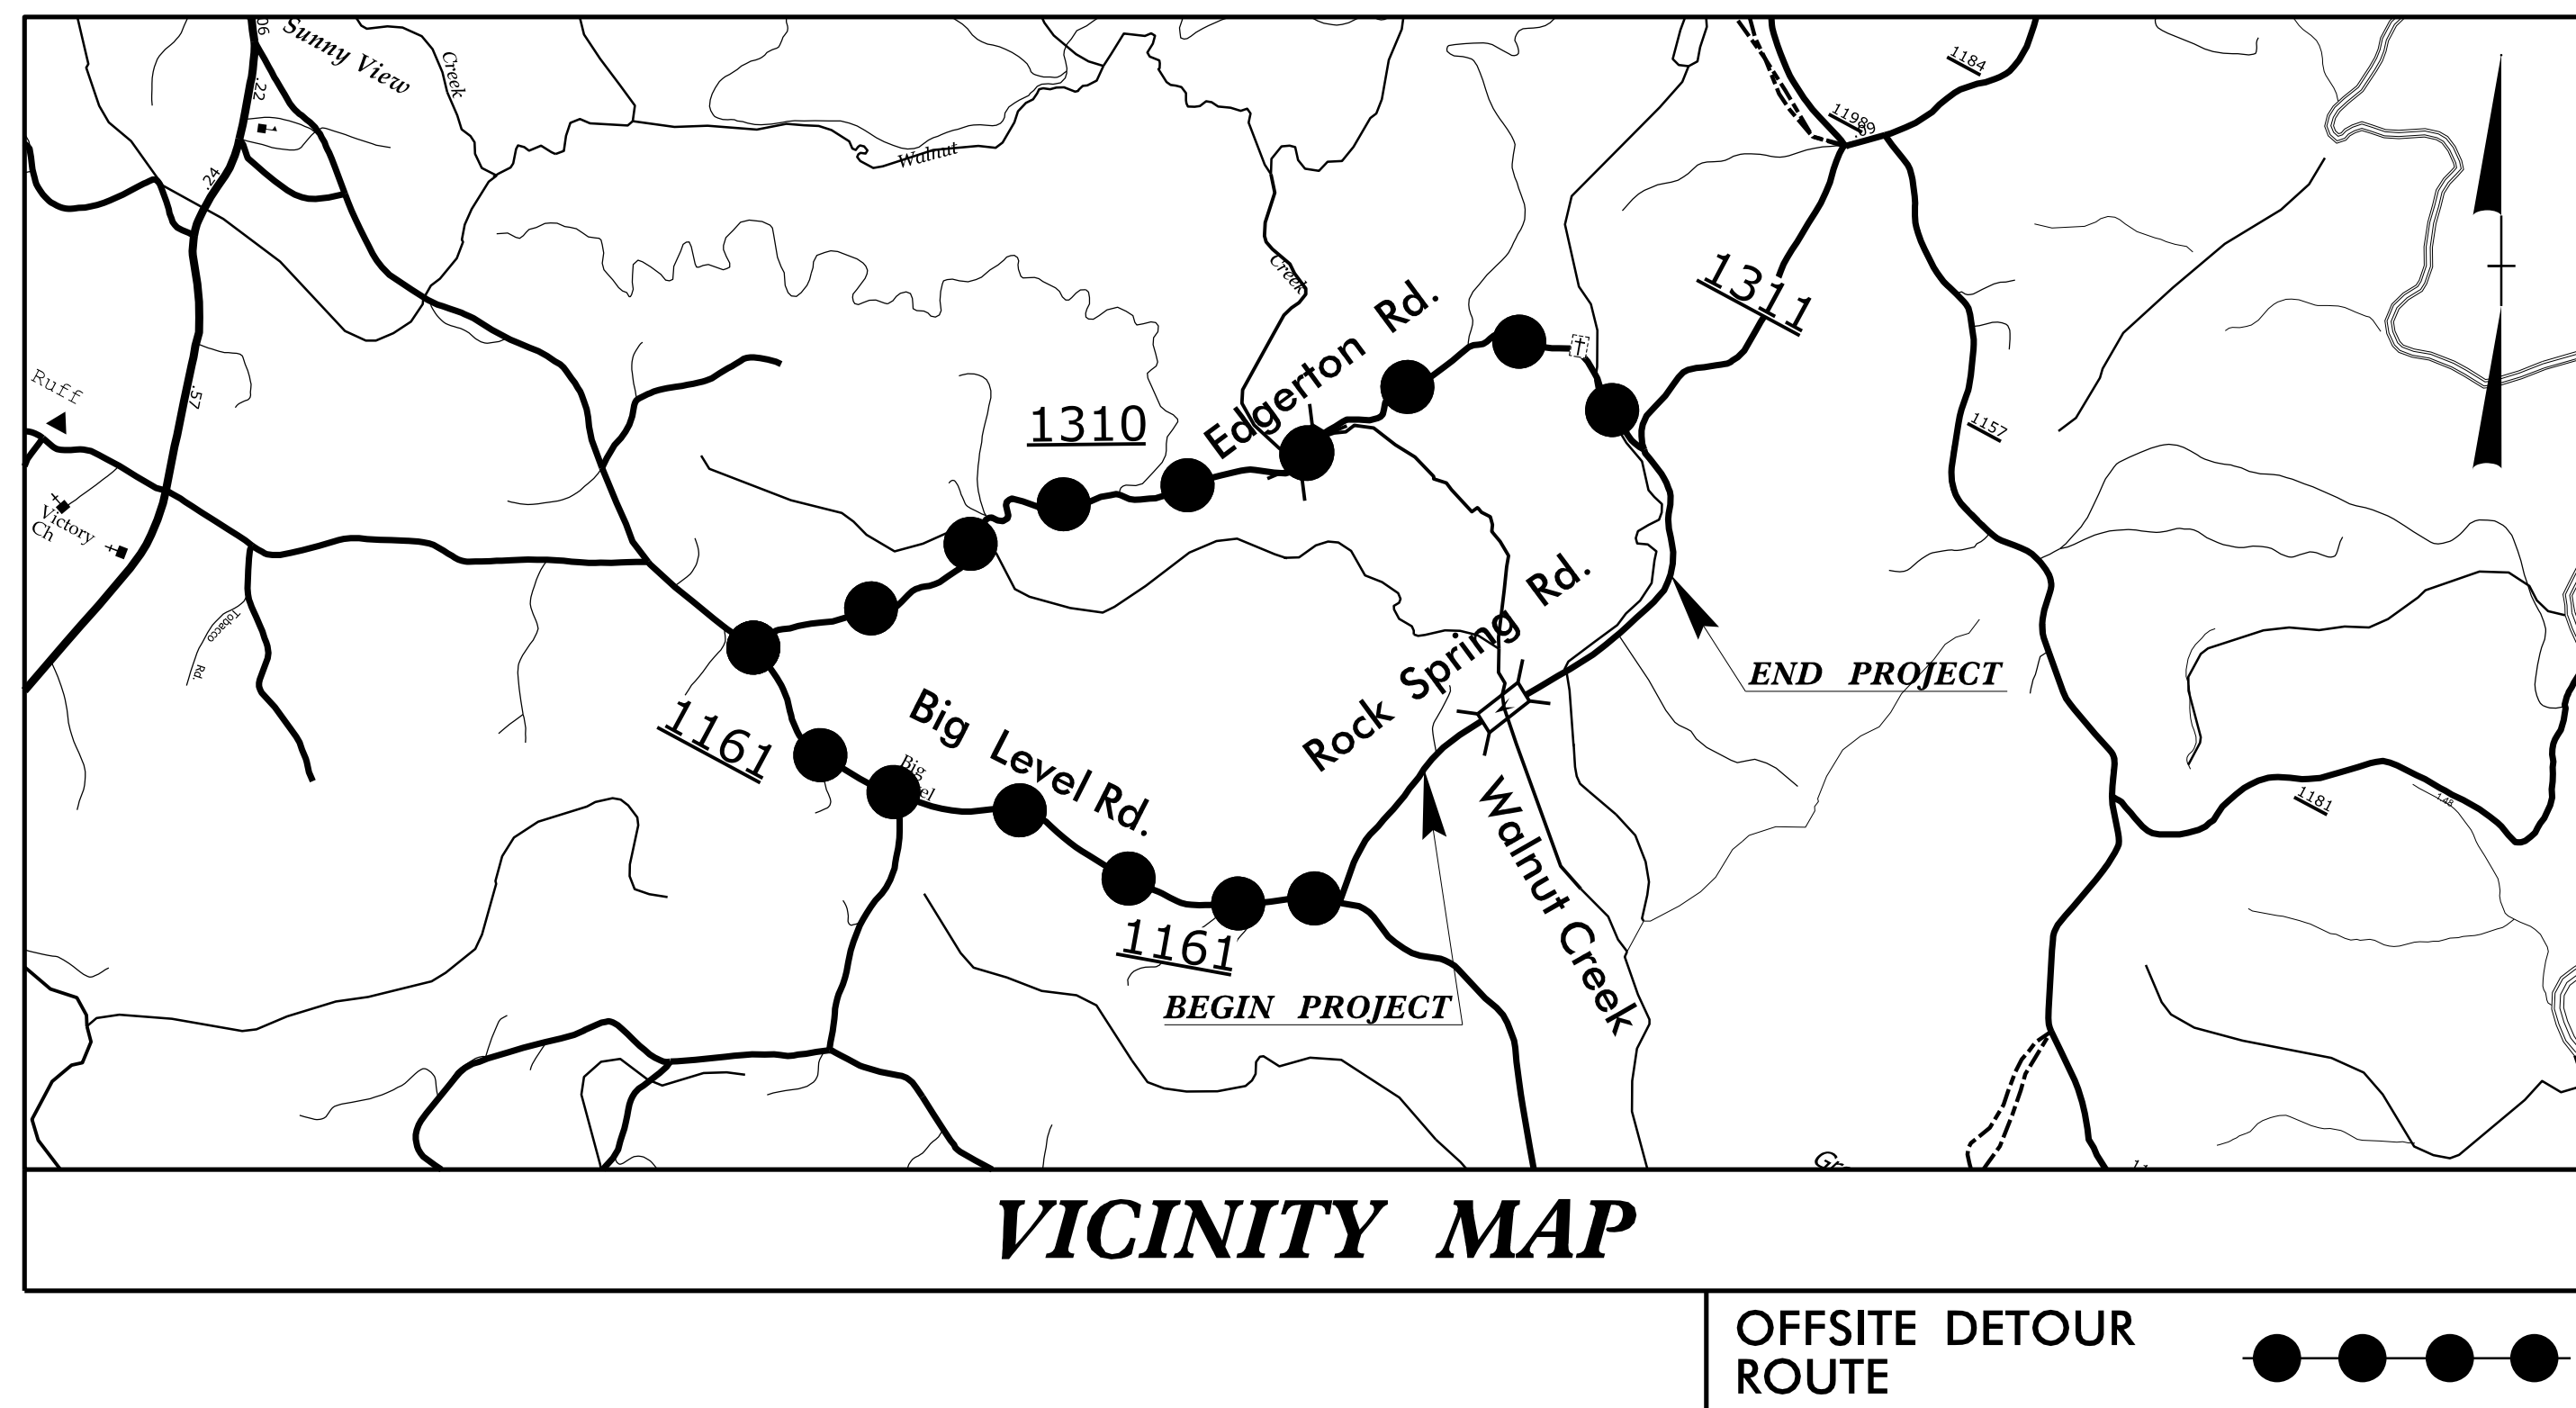


STATE OF NORTH CAROLINA
DIVISION OF HIGHWAYS

TRANSPORTATION MANAGEMENT PLAN

POLK COUNTY

BRIDGE NO: 34 ON SR 1311 (ROCK SPRING ROAD) OVER WALNUT CREEK

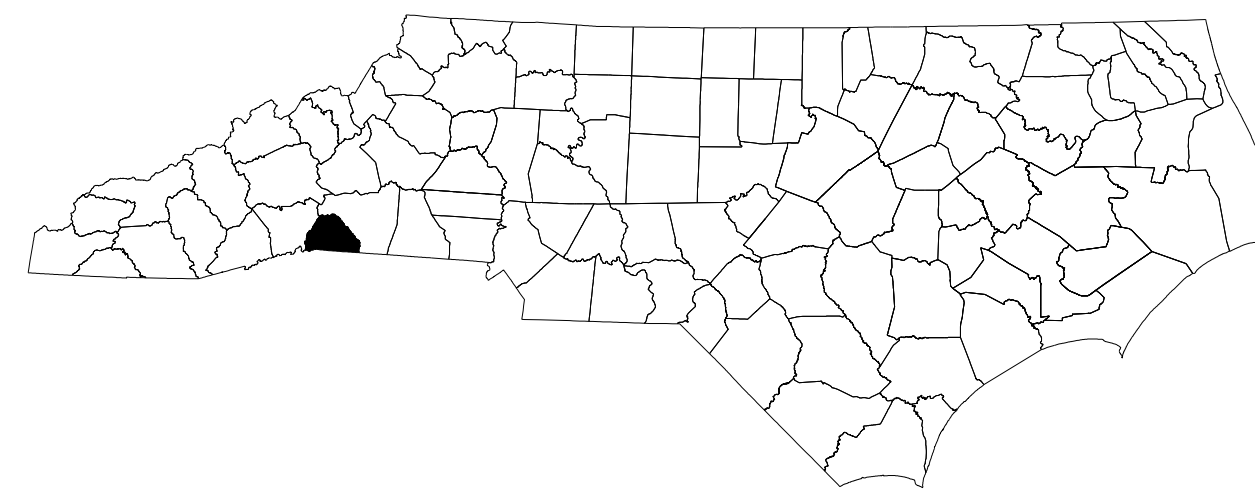

INDEX OF SHEETS	
<u>SHEET NO.</u>	<u>TITLE</u>
TMP-1	TITLE SHEET AND INDEX OF SHEETS
TMP-2	ROADWAY STANDARD DRAWINGS AND LEGEND
TMP-3	MANAGEMENT STRATEGIES, GENERAL NOTES, PHASING
TMP-4	DETOUR SIGNING
TMP-5	SPECIAL SIGN DESIGN

SHEET NO.
TMP-1

W. JASON HAMILTON, P.E., PTOE
PROJECT ENGINEER
TIMOTHY S. POPELKA, E.I.
PROJECT DESIGN ENGINEER

Prepared in the Office of:


RAMEY KEMP ASSOCIATES, INC.
Transportation Engineers
5808 Faringdon Place, Suite 100
Raleigh, North Carolina 27609
919-872-5115 Tel. 919-878-5416 Fax.
www.rameykemp.com
NC License No. C-0910

APPROVED: William J. Hamilton
DATE: 8/15/2017

SEAL



N.C.D.O.T. WORK ZONE TRAFFIC CONTROL 1561 MAIL SERVICE CENTER (MSC) RALEIGH, NC 27699-1561 750 N. GREENFIELD PARKWAY, GARNER, NC 27529 (DELIVERY) PHONE: (919) 773-2800 FAX: (919) 771-2745	
J.E. HUMMER, P.E.	STATE TRAFFIC MANAGEMENT ENGINEER
D.A. PARKER, P.E.	TRAFFIC CONTROL PROJECT ENGINEER
R.M. GARRETT	TRAFFIC CONTROL PROJECT DESIGN ENGINEER
	TRAFFIC CONTROL DESIGN ENGINEER

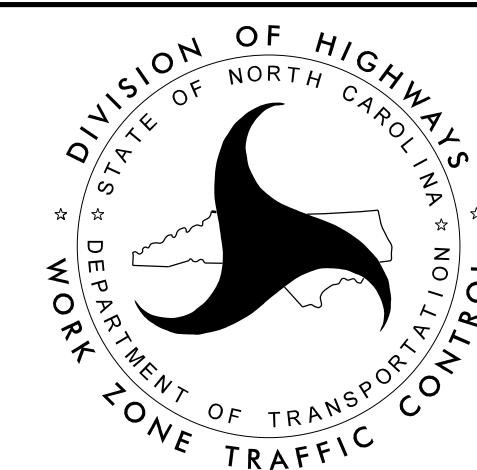

9/15/2017
\\tr\office\B-5407_TC_TMP-1.dgn
User:tpobelka

TIP PROJECT: B-5407