

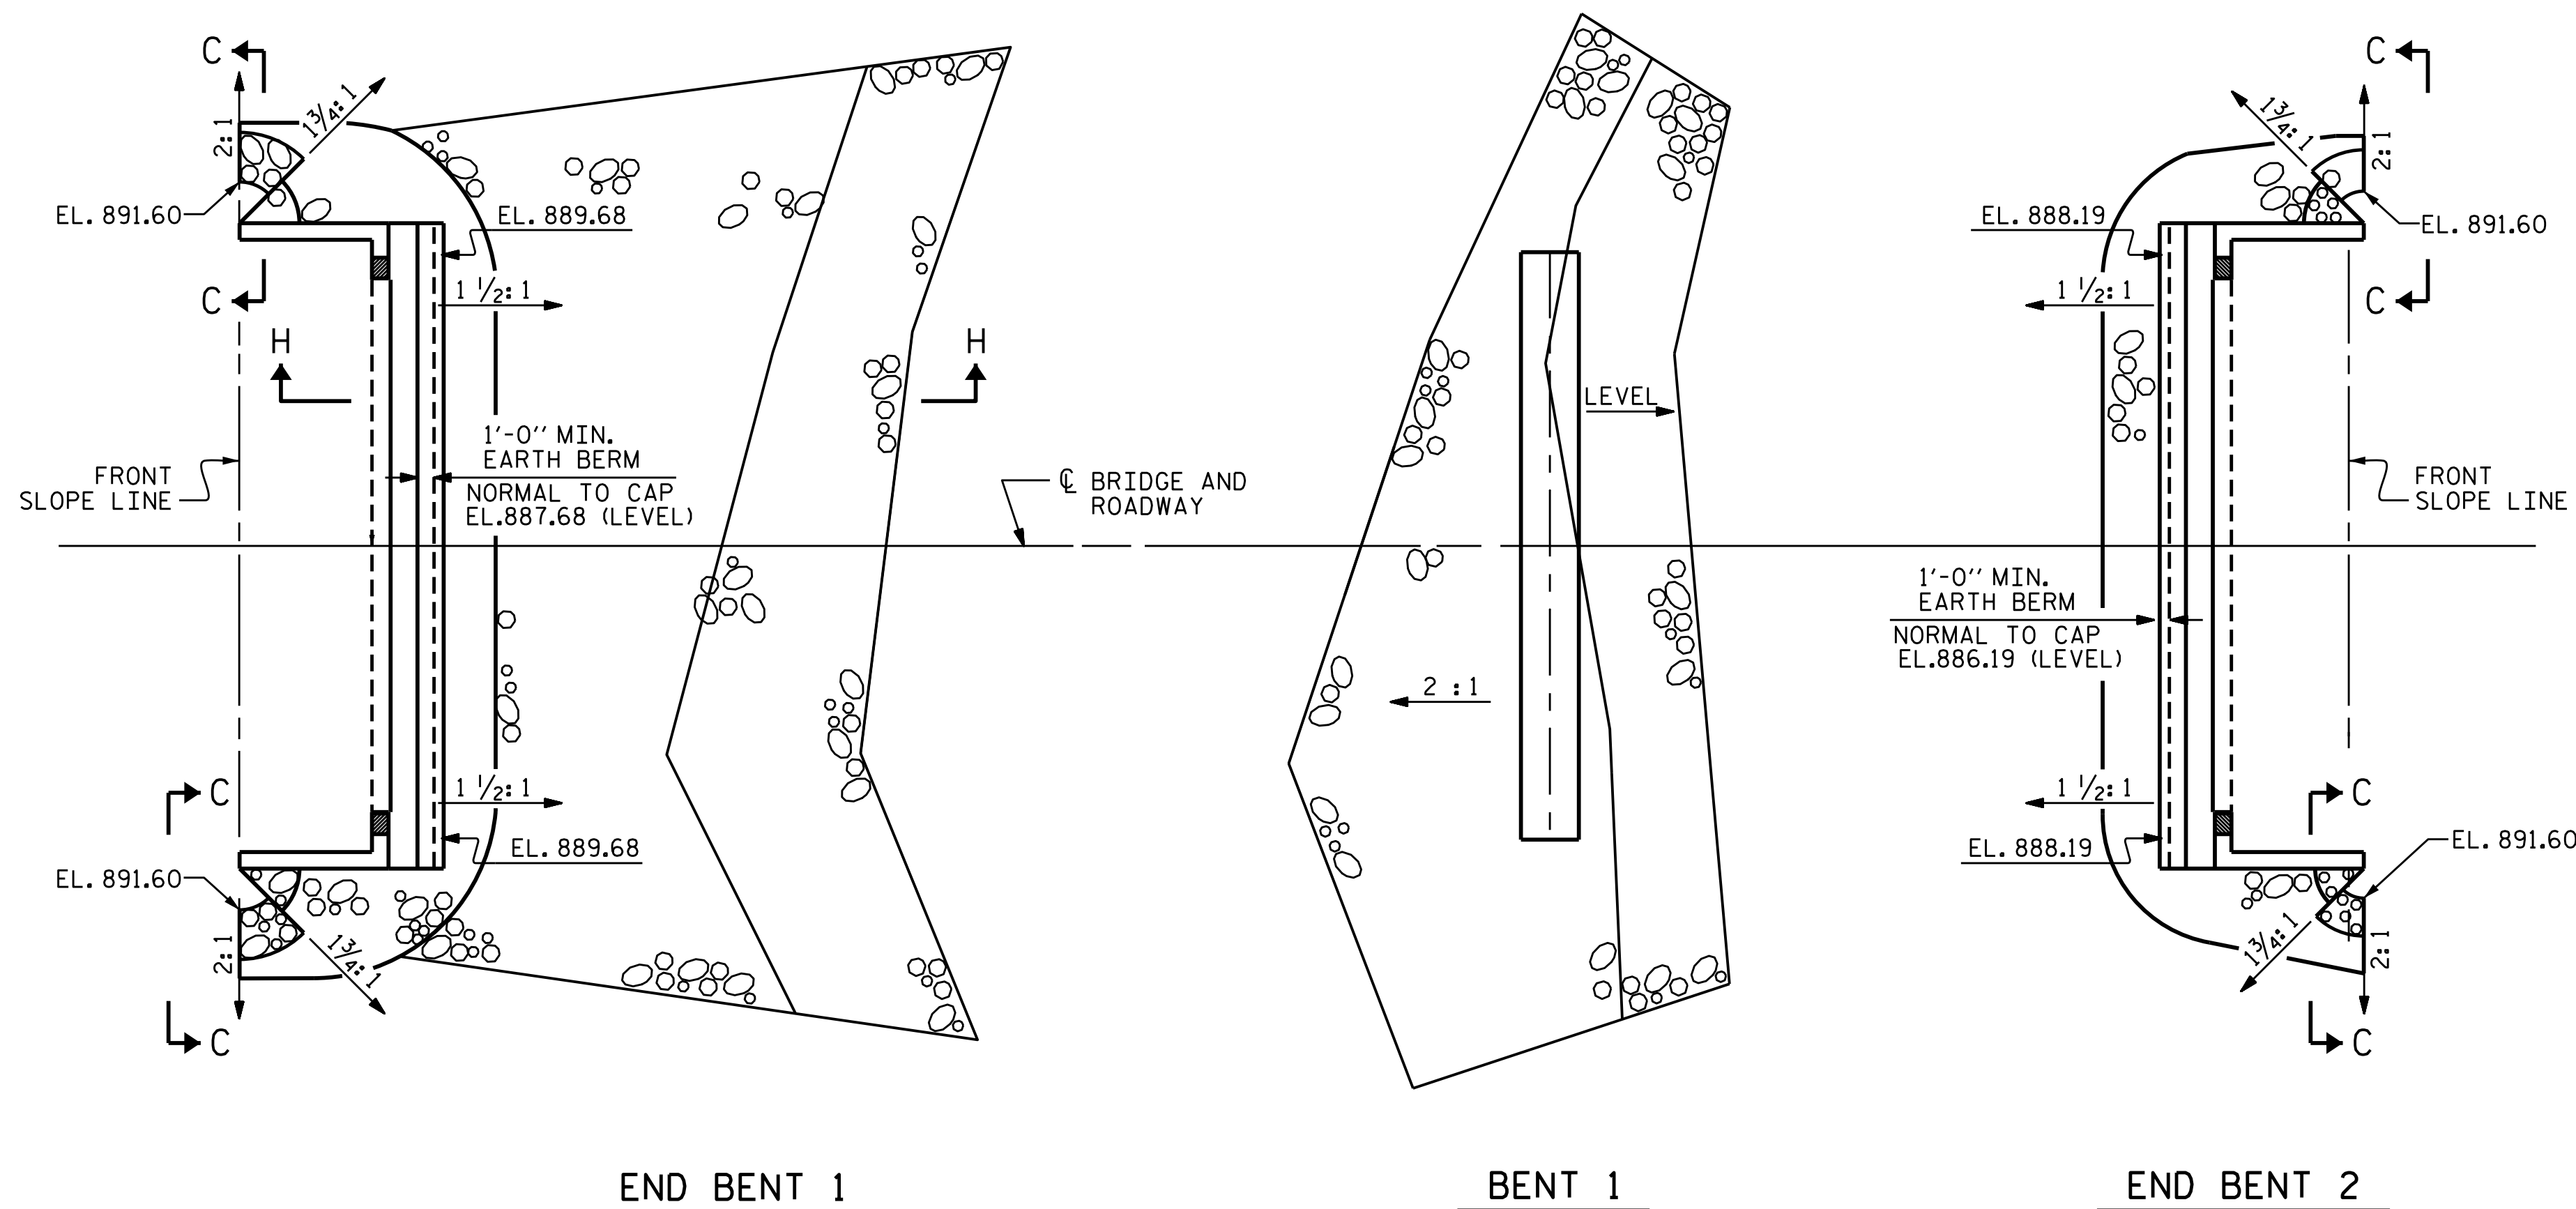
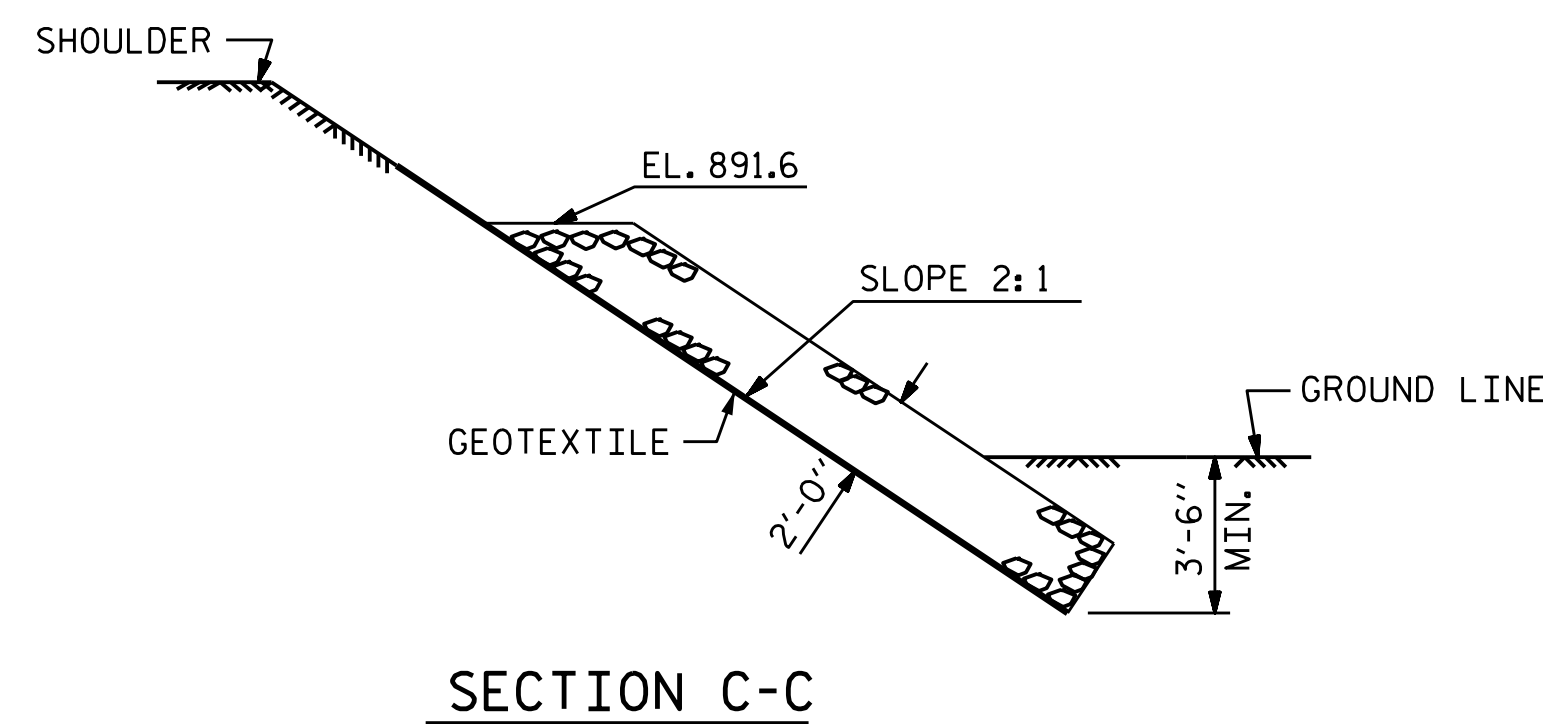



NOTES :  
FOR BERM WIDTH DIMENSIONS, SEE GENERAL DRAWING.

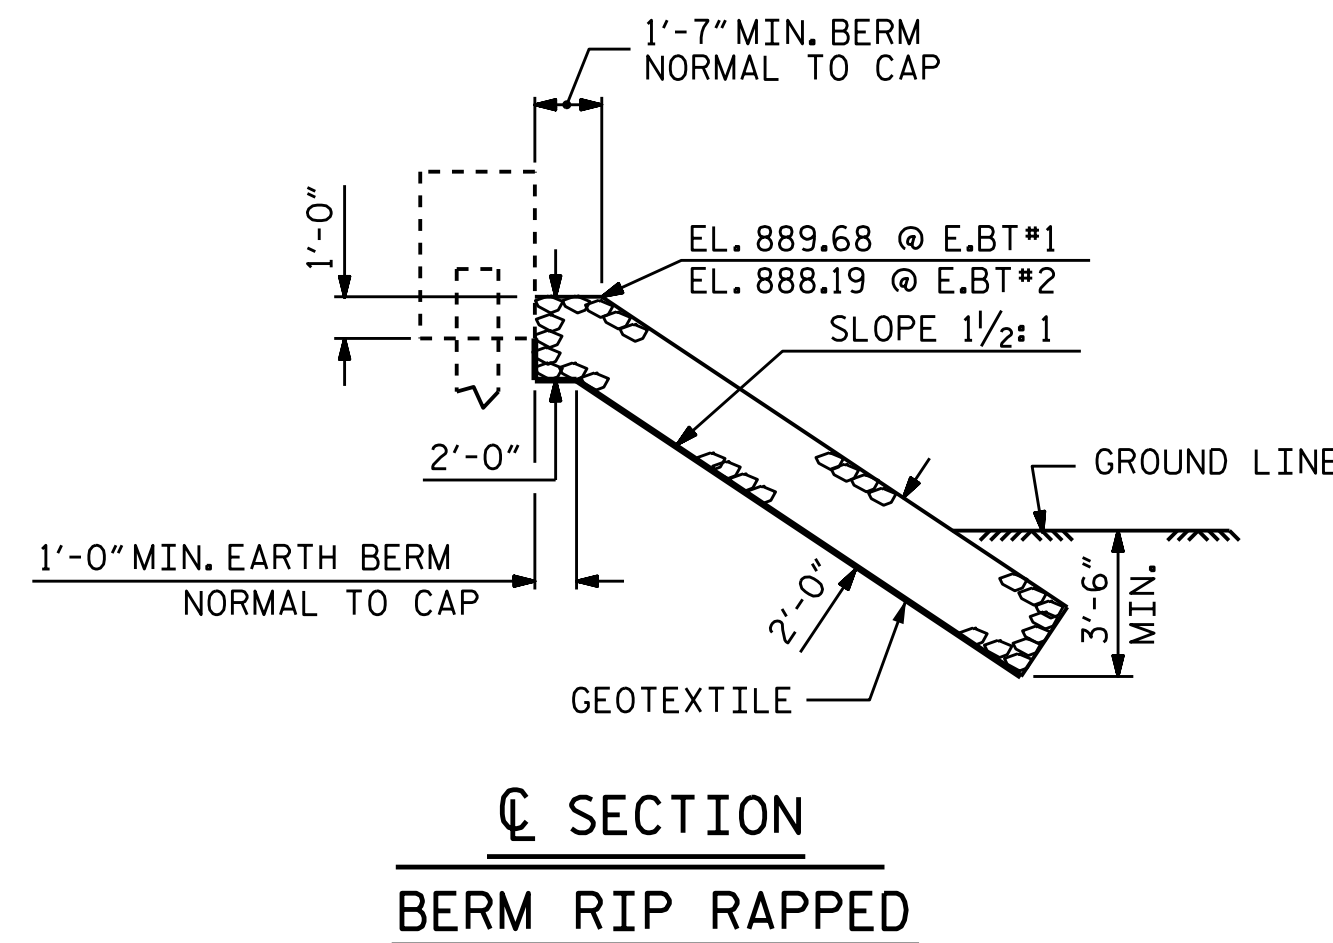

ESTIMATED QUANTITIES		
BRIDGE @ STA. 13+52.00 -L-	RIP RAP CLASS II (2'-0" THICK)	GEOTEXTILE FOR DRAINAGE
	TONS	SQUARE YARDS
END BENT 1	260	290
BENT 1	160	180
END BENT 2	55	65
TOTAL	475	535

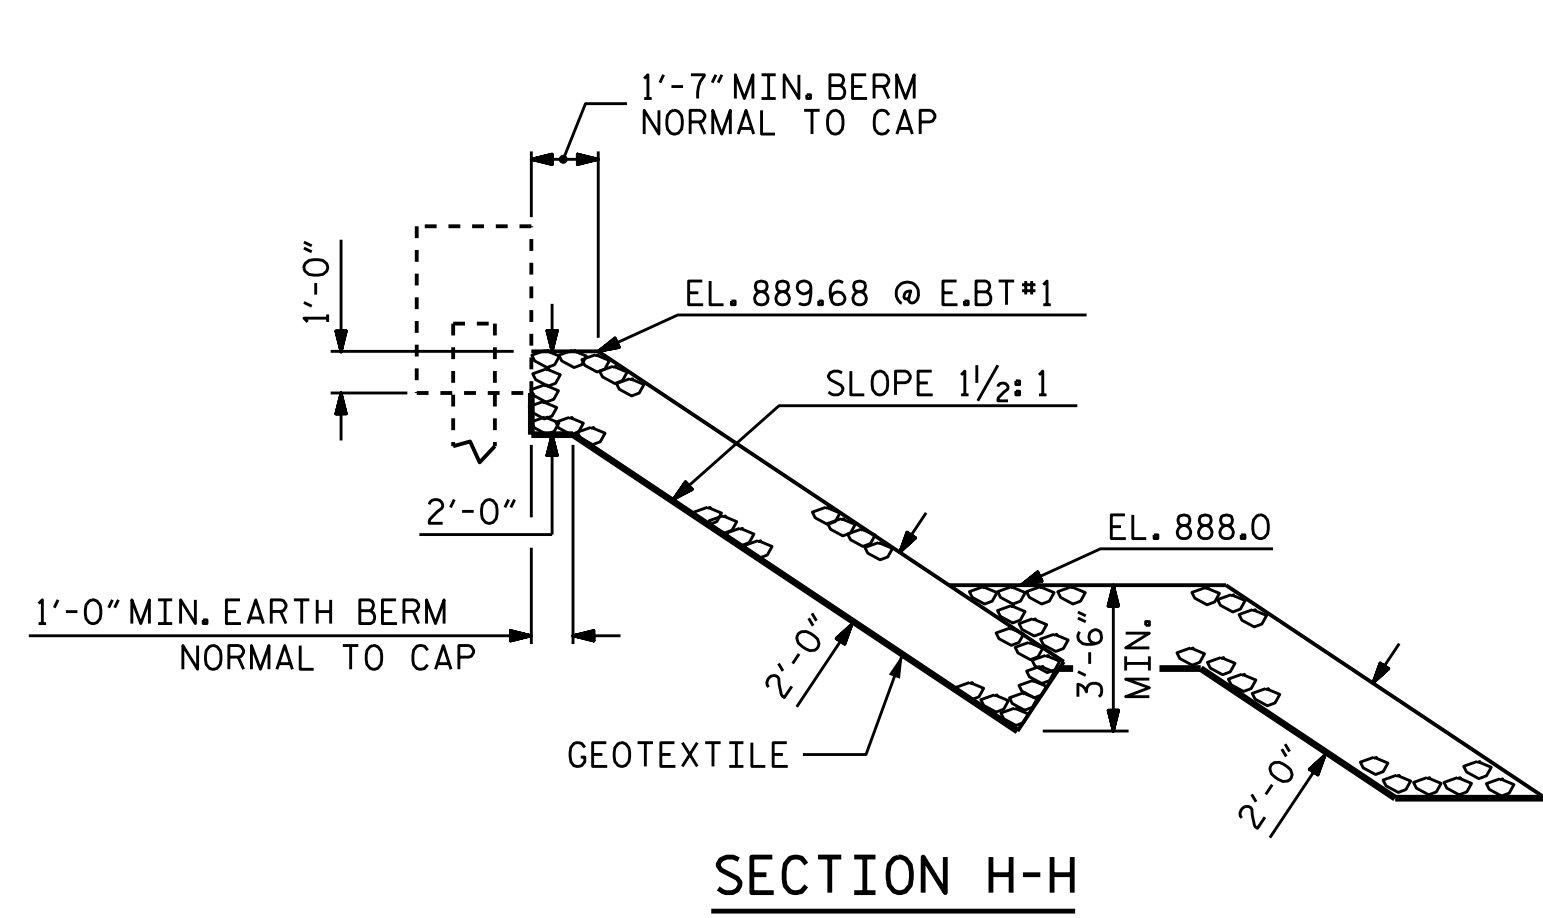

PROJECT NO. B-5407  
POLK COUNTY  
 STATION: 13+52.00 -L-

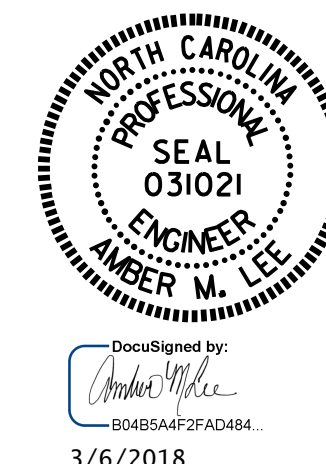

STATE OF NORTH CAROLINA  
 DEPARTMENT OF TRANSPORTATION  
 RALEIGH  
 STANDARD  
 —RIP RAP DETAILS—

ASSEMBLED BY : D.V. JOYNER DATE : 10/2017  
 CHECKED BY : G. KOUCHEKI DATE : 01/2018  
 DRAWN BY : REK 1/84 REV. 5/1/06R TLA/GM  
 CHECKED BY : ROU 1/84 REV. 10/1/11 MAA/GM  
 REV. 12/21/11 MAA/GM

DOCUMENT NOT CONSIDERED  
 FINAL UNLESS ALL  
 SIGNATURES COMPLETED

REVISIONS						SHEET NO.
NO.	BY:	DATE:	NO.	BY:	DATE:	S-23
1			3			TOTAL SHEETS
2			4			24