


STATE OF NORTH CAROLINA
DIVISION OF HIGHWAYS

TRANSPORTATION MANAGEMENT PLAN

ROCKINGHAM COUNTY

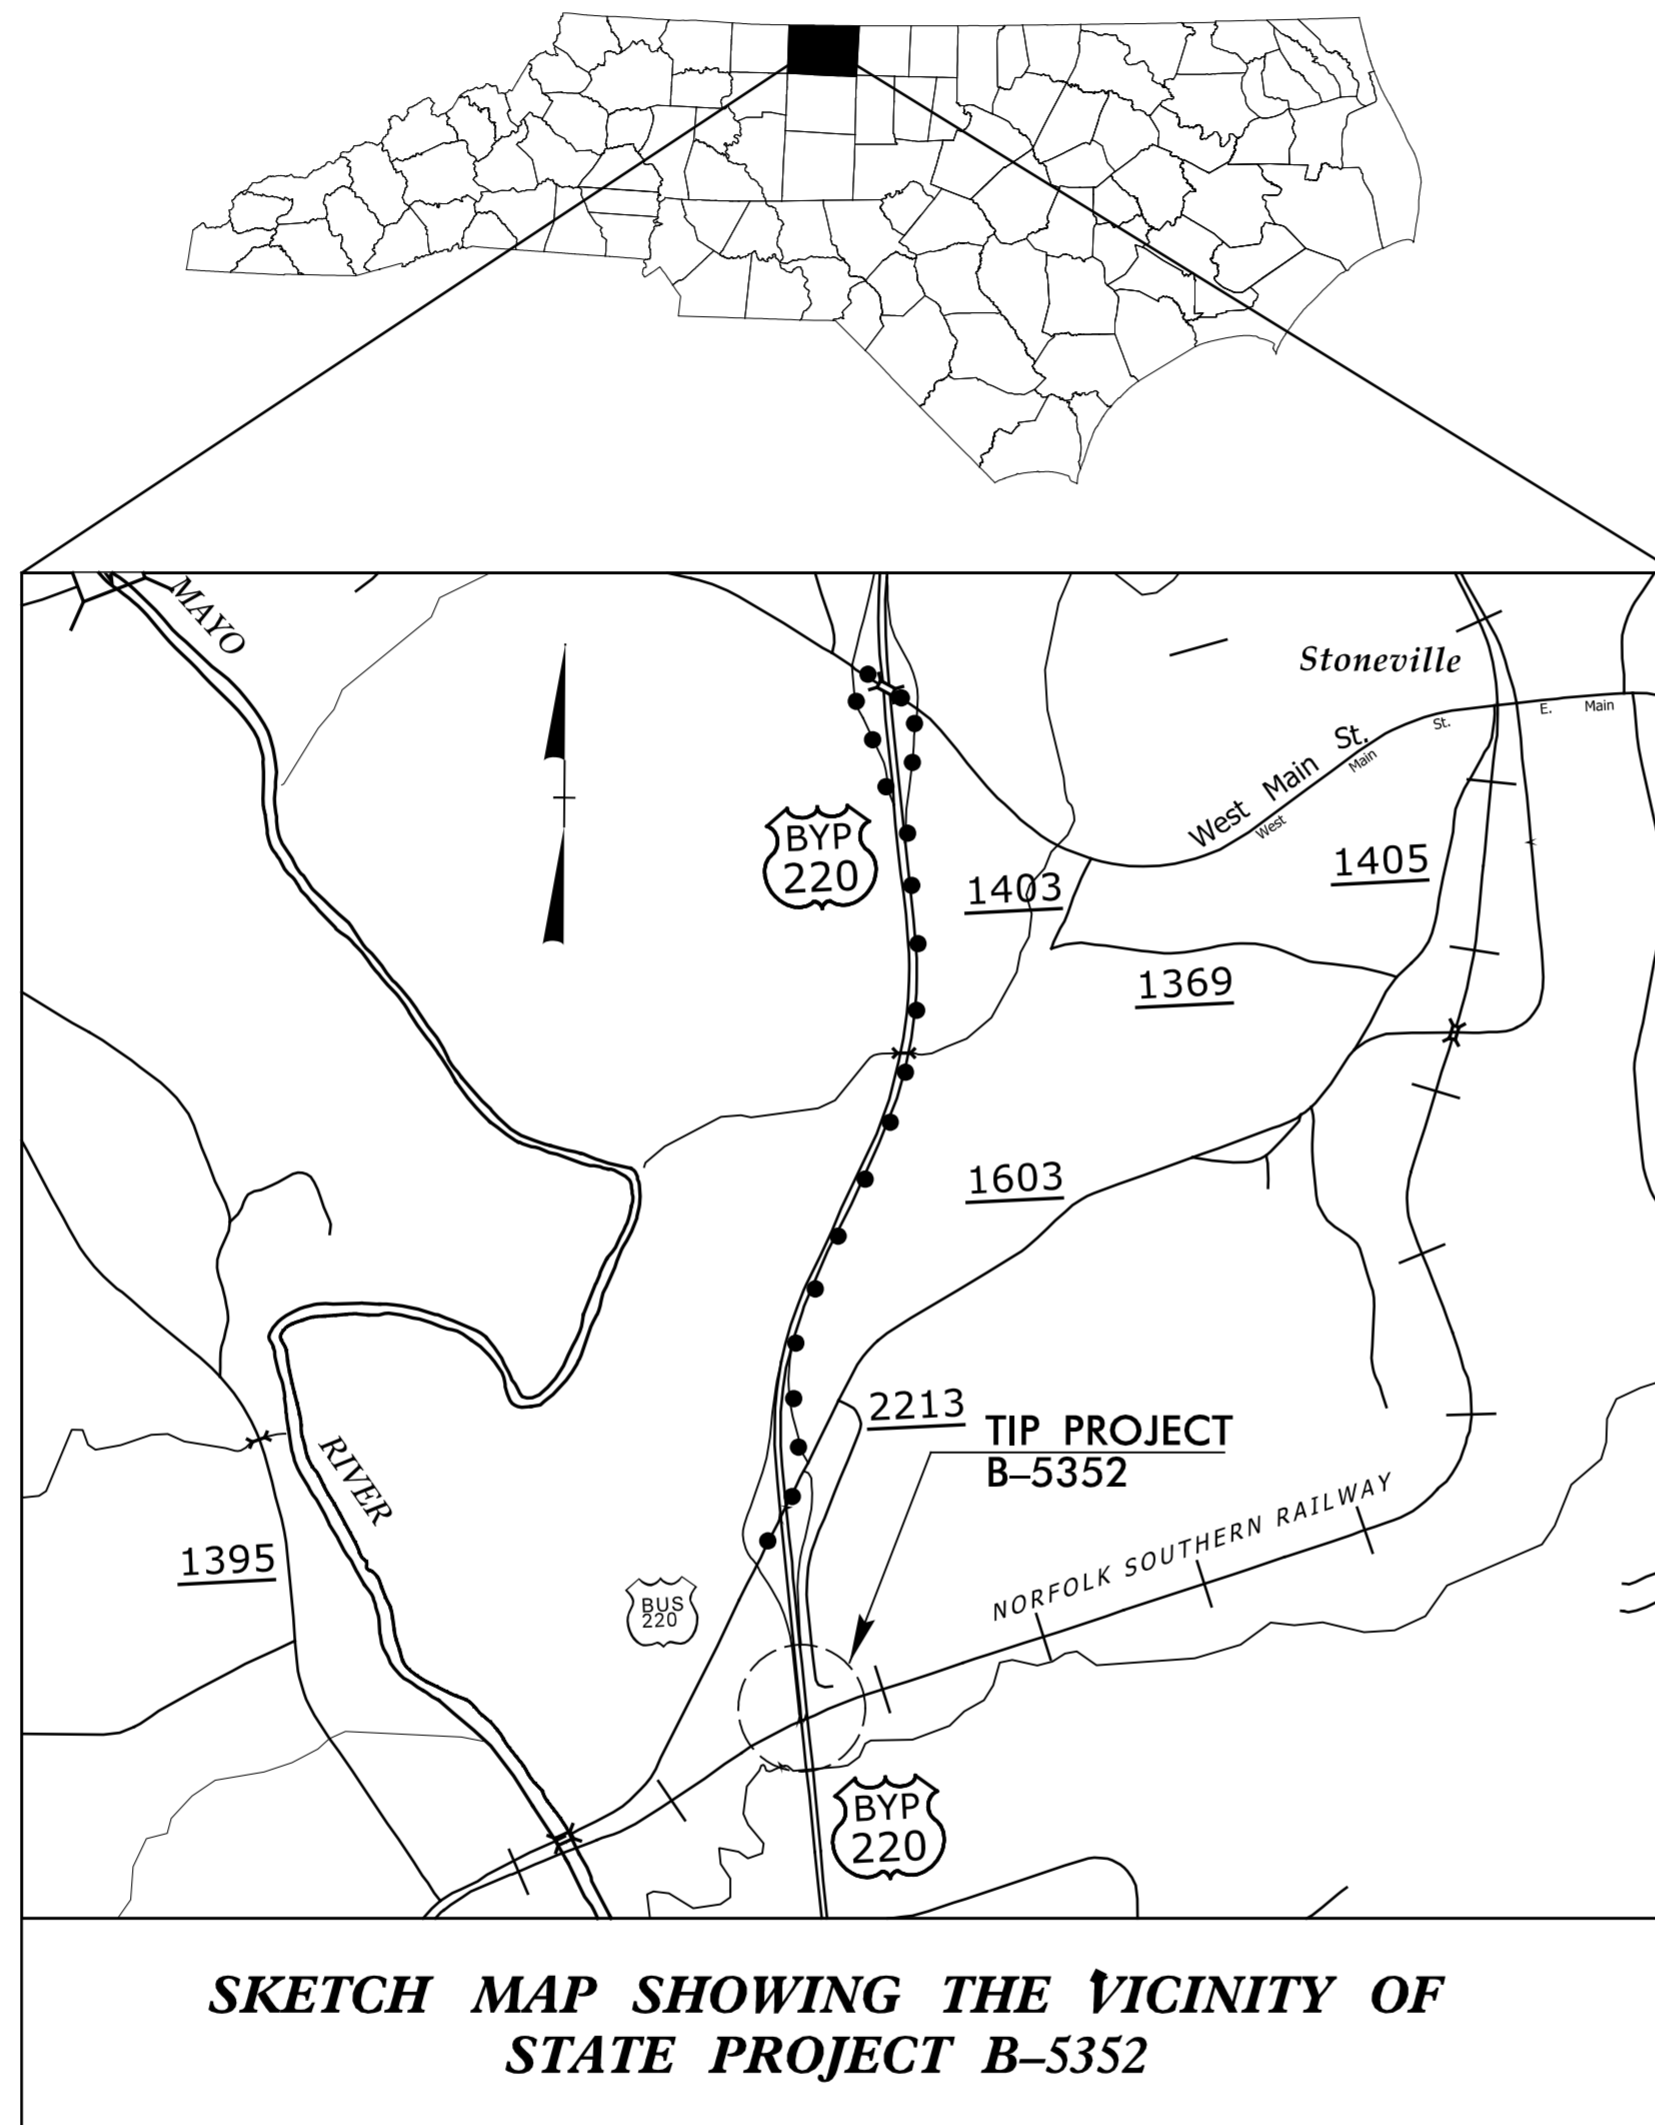

**SKETCH MAP SHOWING THE VICINITY OF
STATE PROJECT B-5352**

**LOCATION: BRIDGE NO. 131 ON US 220 NBL OVER NORFOLK
SOUTHERN RAILROAD**

TYPE OF WORK: GRADING, DRAINAGE, PAVING, AND STRUCTURE

<u>SHEET NO.</u>	<u>TITLE</u>
TMP-1	TITLE SHEET, VICINITY MAP, AND INDEX OF SHEETS
TMP-1A	LIST OF APPLICABLE ROADWAY STANDARD DRAWINGS, AND LEGEND
TMP-2	TRANSPORTATION OPERATIONS PLAN: MANAGEMENT STRATEGY & GENERAL NOTES
TMP-2A	DETOUR FOR US 220 BUS. TO SB US 220 ON-RAMP CLOSURE
TMP-3	PHASING
TMP-4 THRU 7	PHASE I DETAILS
TMP-8 & 9	PHASE II DETAILS
TMP-10 & 11	PHASE III DETAILS

SHEET NO.
TMP-1

B-5352

TIP PROJECT:

**DOCUMENT NOT CONSIDERED FINAL
UNLESS ALL SIGNATURES COMPLETED**



PLANS PREPARED BY:

M. RZEPKA, P.E.
PROJECT ENGINEER

Y. MARIOTTE
PROJECT DESIGN ENGINEER

NCDOT CONTACTS:

PROJECT ENGINEER

M. STEELMAN
PROJECT DESIGN ENGINEER



555 Fayetteville St.,
Suite 900
Raleigh, NC 27601
NC License No: F-0258

APPROVED: *Michael T. Rzepka*
DATE: 2/20/2018

SEAL

