



PROJ. REFERENCE NO.
B-5352


SHEET NO.
X-12

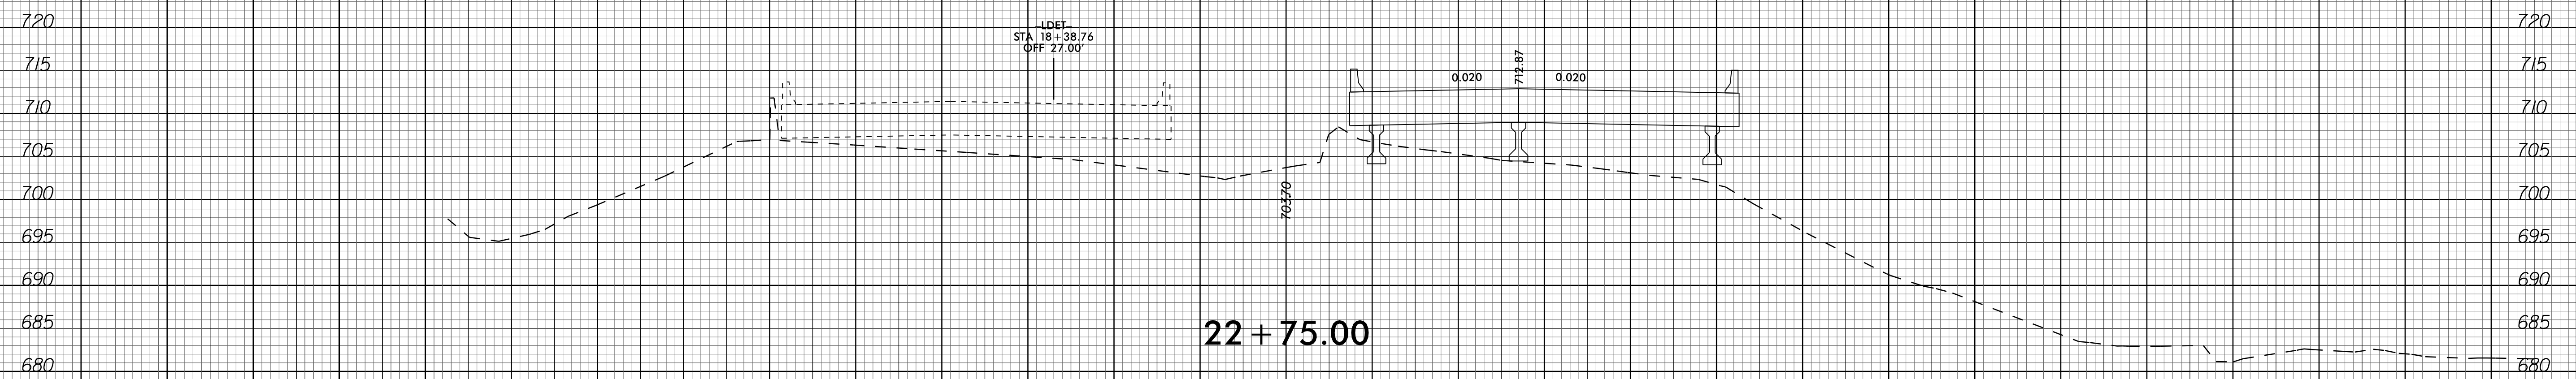

22+75.00

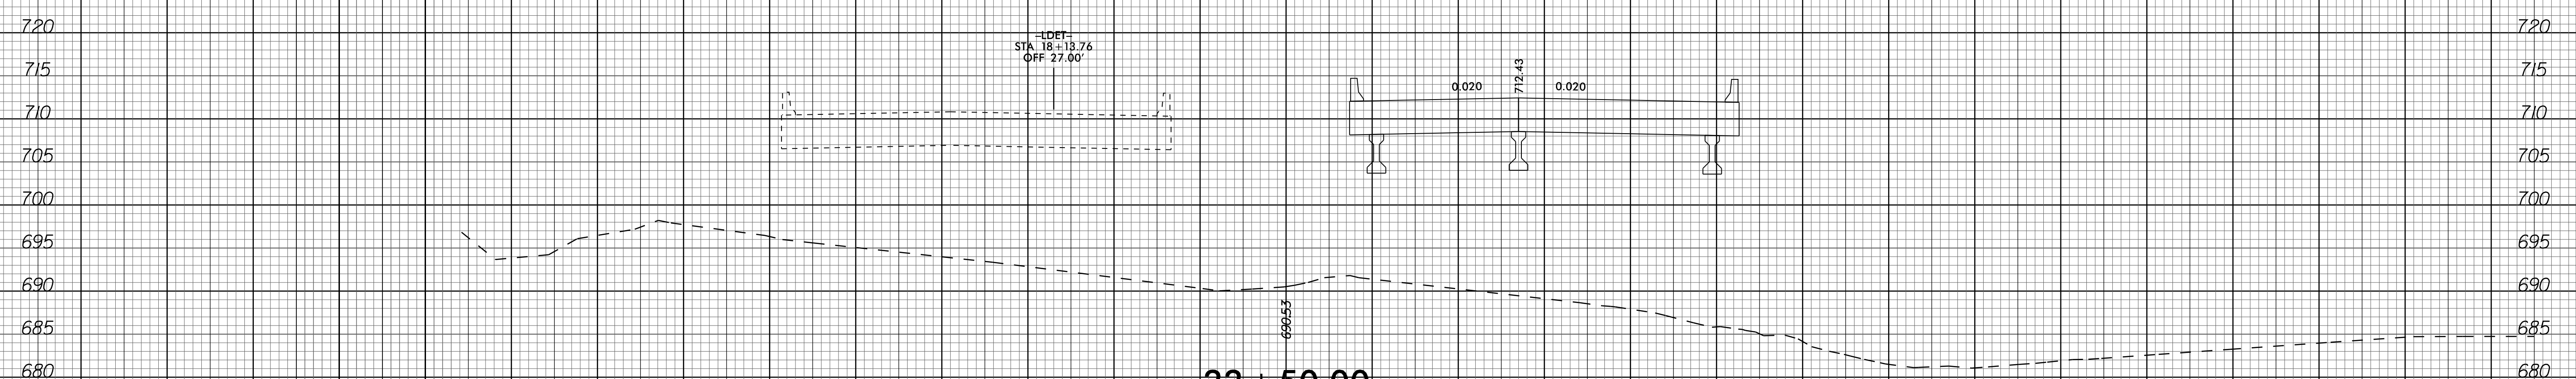

22+50.00

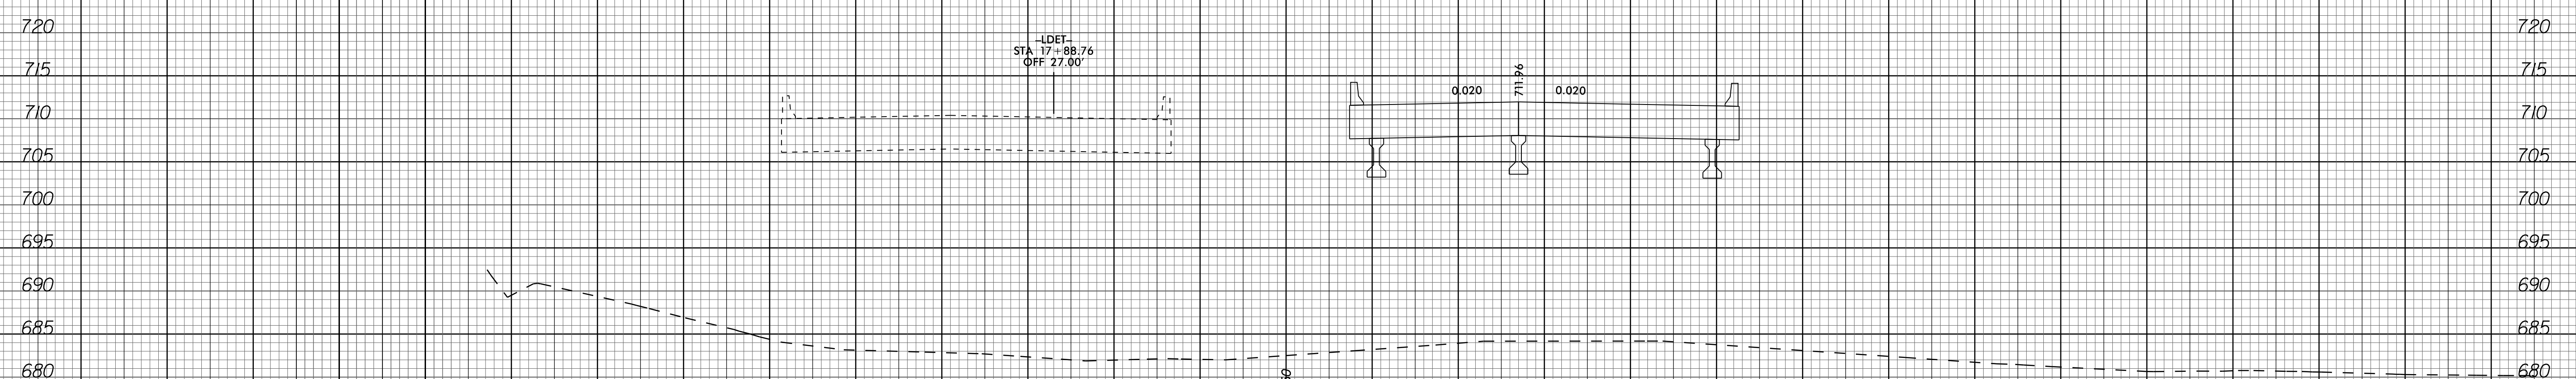

22+25.00

K:\PAL_Roadway\01036275 - B-5352\Roadway\SC\B5352_rdy_xpl_L\DET.dgn
1/16/2018