


**TIP PROJECT: B-5161**

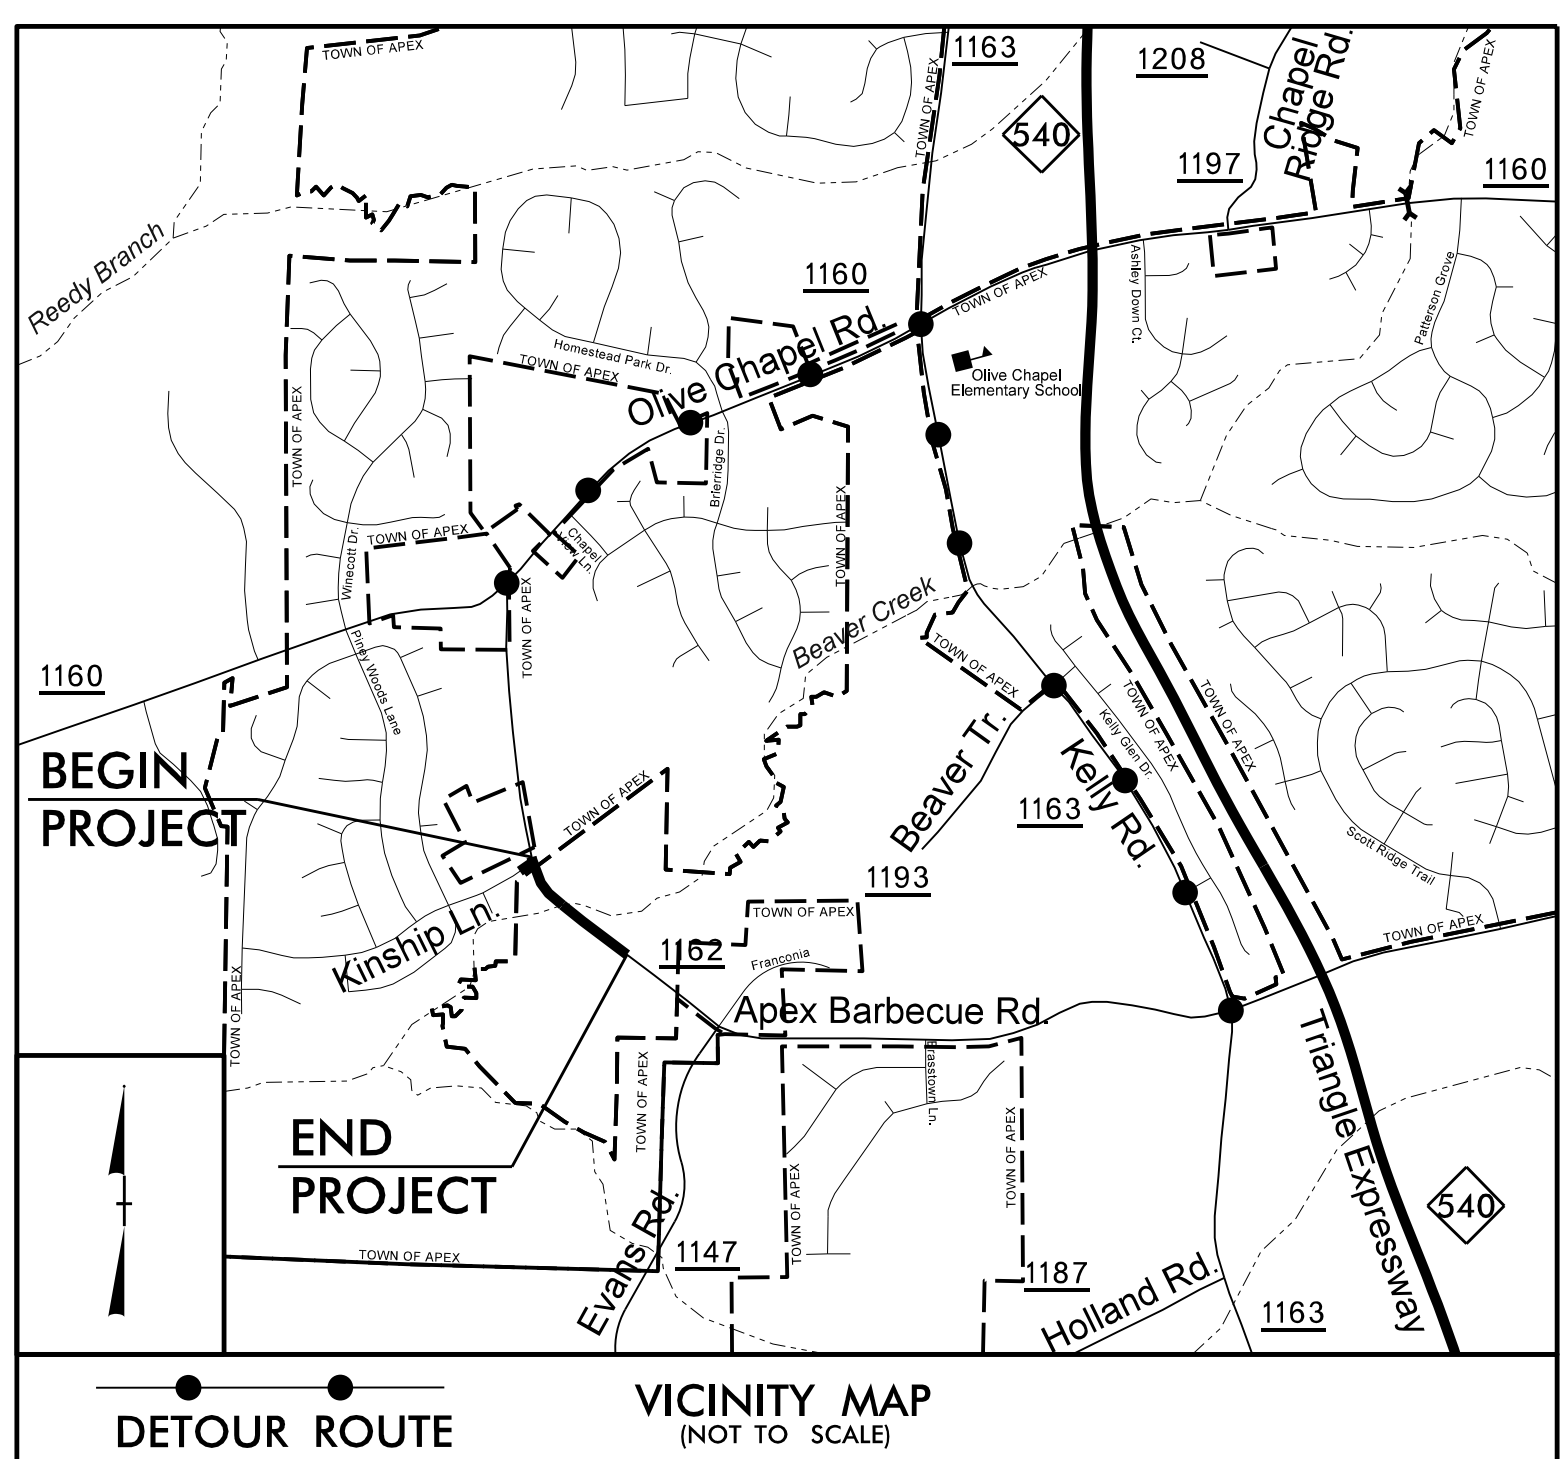

STATE OF NORTH CAROLINA  
DIVISION OF HIGHWAYS


**UTILITIES BY OTHERS PLANS  
WAKE COUNTY**

**LOCATION: BRIDGE NO. 362 OVER BEAVER CREEK  
ON SR 1162 (APEX BARBECUE ROAD)**

**TYPE OF WORK: RELOCATE POWER AND PHONE**


T.I.P. NO.	SHEET NO.
B-5161	UO-1

**NOTE:**  
ALL UTILITY WORK SHOWN ON THIS SHEET IS DONE BY OTHERS.  
NO PAYMENT WILL BE MADE TO THE CONTRACTOR FOR UTILITY WORK SHOWN ON THIS SHEET.

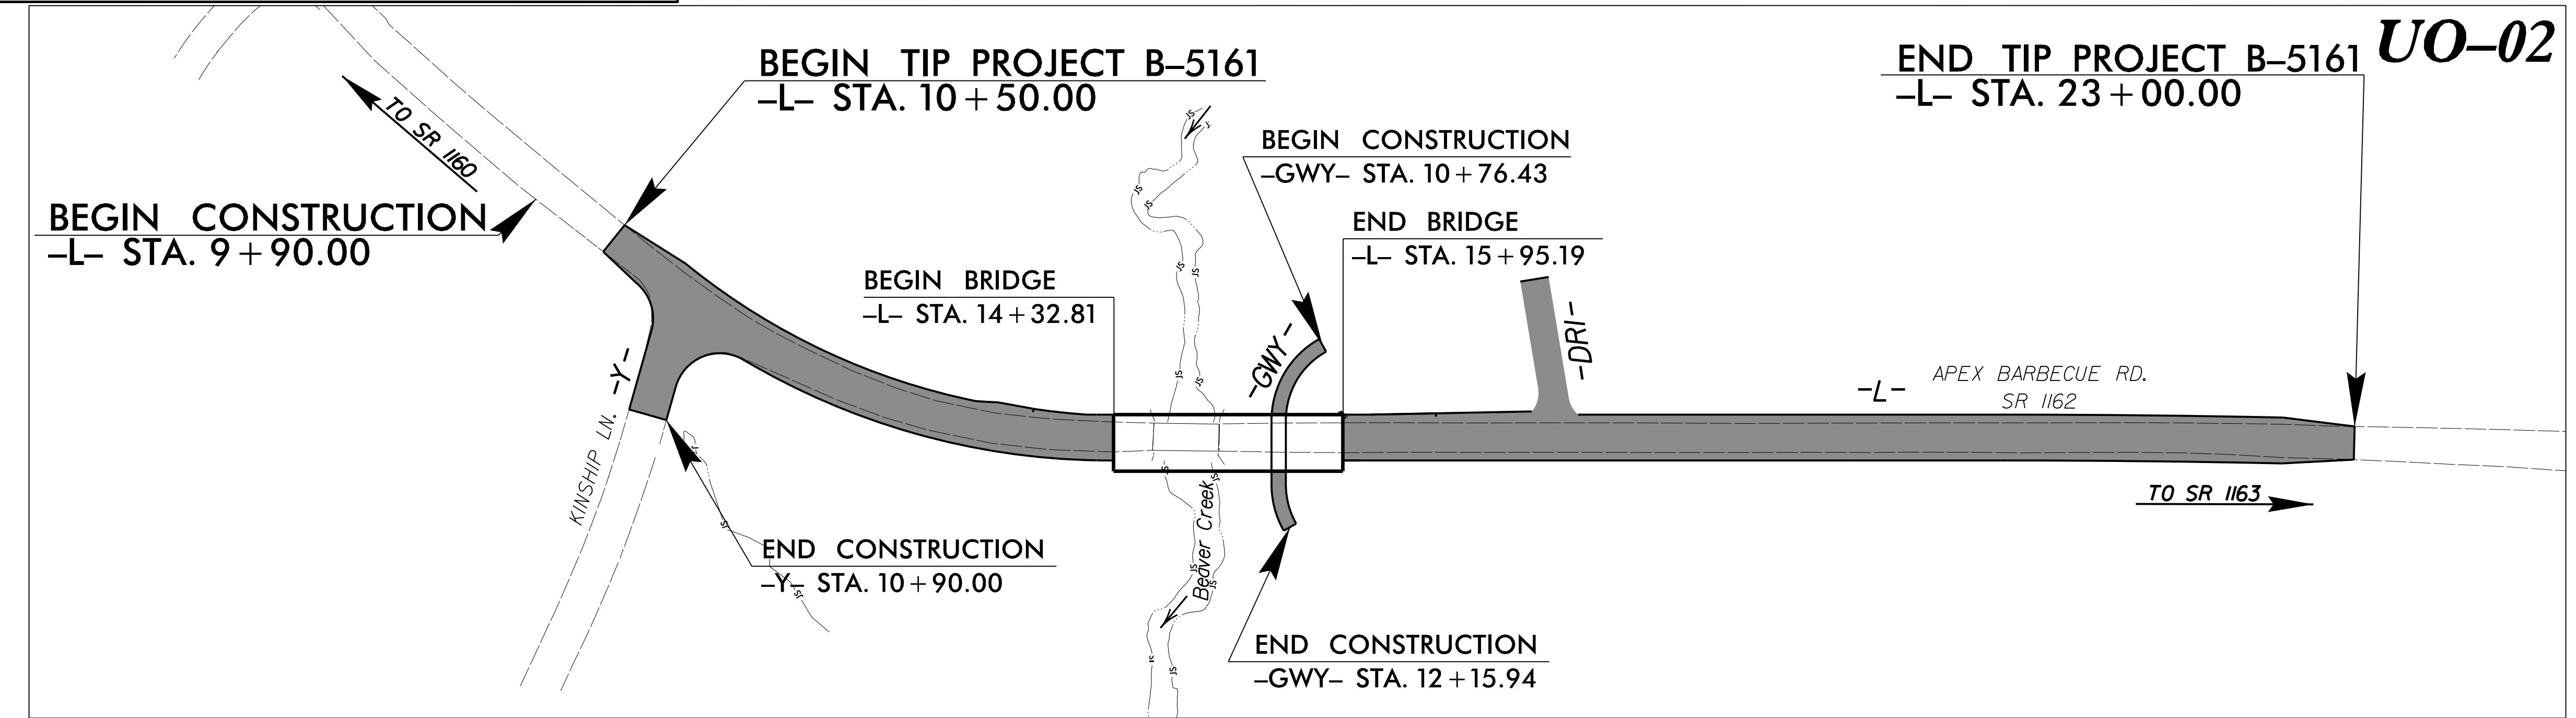

**UO-02**

**PRELIMINARY PLANS**  
DO NOT USE FOR CONSTRUCTION

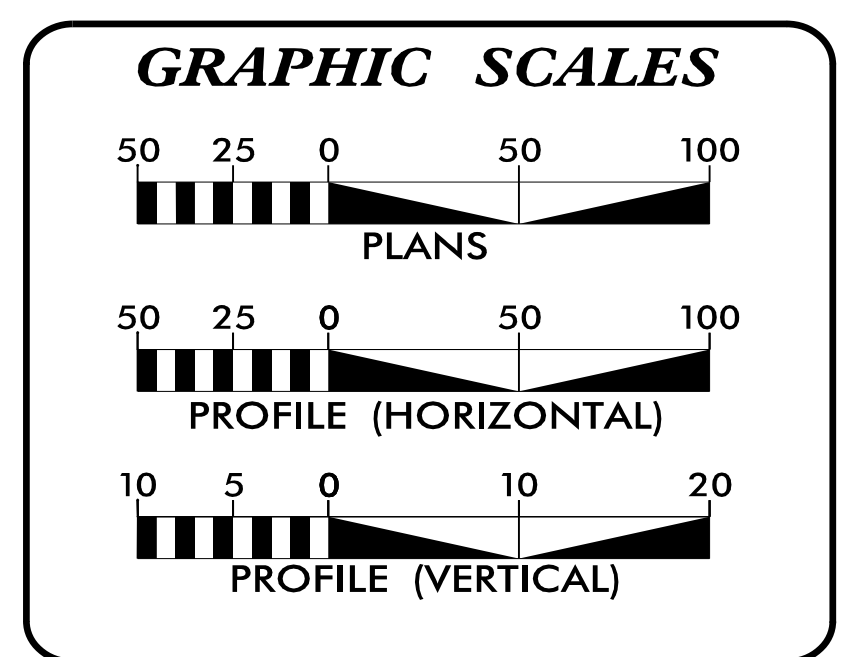

**INDEX OF SHEETS**

SHEET NO.:	DESCRIPTION:
UO-1	TITLE SHEET
UO-02	UBO PLAN SHEET

**UTILITY OWNERS WITH CONFLICTS**

(A) POWER - TOWN OF APEX  
(B) PHONE - AT&T

PREPARED IN THE OFFICE OF:

M A Engineering Consultants, Inc.  
598 East Chatham Street - Suite 137  
Cary, NC 27511  
Phone: 919.297.0220 Fax: 919.297.0221  
NC License: F-0160

WEBB WHITE PROJECT UTILITY COORDINATOR

**DIVISION OF HIGHWAYS  
UTILITIES UNIT**  
1555 MAIL SERVICES CENTER  
RALEIGH, NC 27699-1555  
PHONE (919) 707-6690  
FAX (919) 250-4151

DONNNA JACKSON, PE UTILITIES REGIONAL ENGINEER  
BERNARD BUMGARDNER UTILITIES ENGINEER  
KYLE PLEASANT UTILITIES AREA COORDINATOR  
TANGA SAMPSON UTILITIES COORDINATOR