


6/23/16



PROJ. REFERENCE NO.
B-5161

SHEET NO.
X-3

75 70 65 60 55 50 45 40 35 30 25 20 15 10 5 0 5 10 15 20 25 30 35 40 45 50 55 60 65 70 75

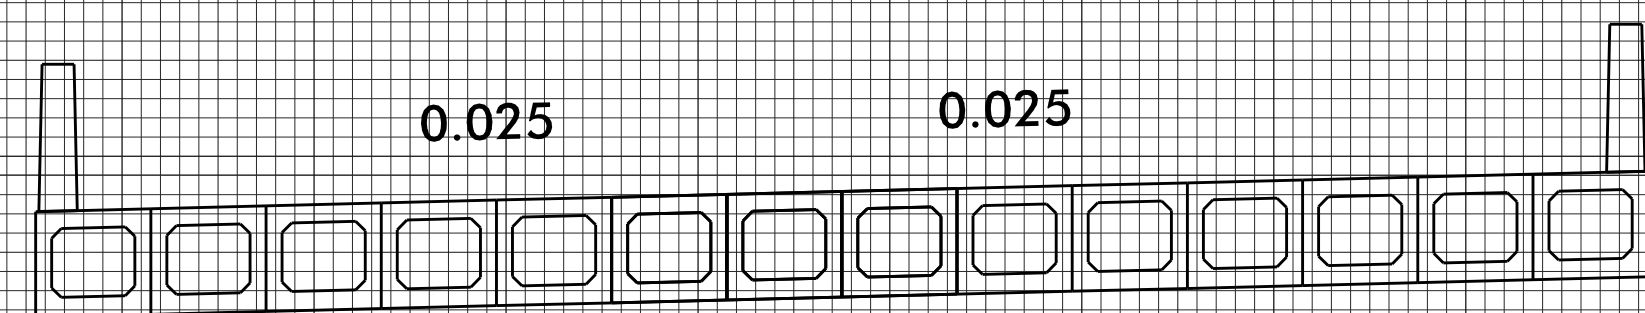

280

275

270

265

260

0.025

0.025

267.43

15+50.00


280

275

270

265

260

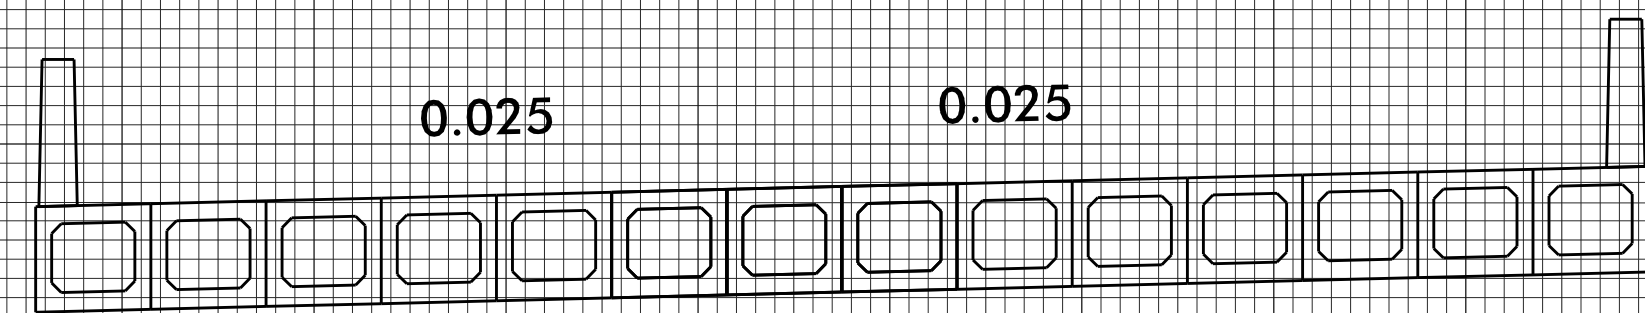

280

275

270

265

260

255

250

0.025

0.025

256.38

15+00.00

280

275


270

265

260

255

250

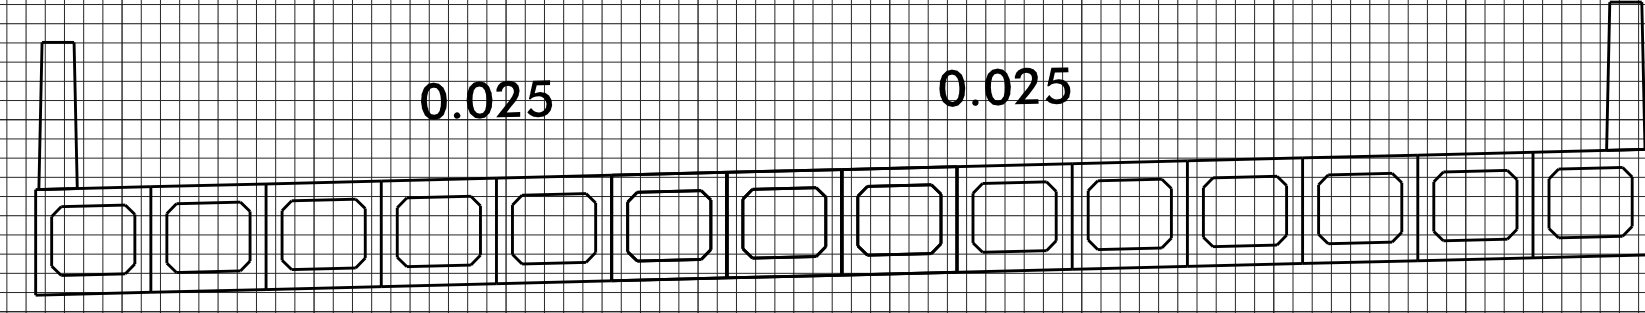

280

275

270

265

260

3:1

3:1

259.04

0.025

0.025

268.05

14+50.00

280

275

270

265

260

-L-

75 70 65 60 55 50 45 40 35 30 25 20 15 10 5 0 5 10 15 20 25 30 35 40 45 50 55 60 65 70 75

2/20/2018 9:38:59 AM \\server\proj\16\160731424\B5161\RDY_XPL_L.dgn