


**This electronic collection of documents is provided  
for the convenience of the user  
and is Not a Certified Document –**

**The documents contained herein were originally issued  
and sealed by the individuals whose names and license  
numbers appear on each page, on the dates appearing  
with their signature on that page.**

**This file or an individual page  
shall not be considered a certified document.**

**TIP PROJECT: B-5140**

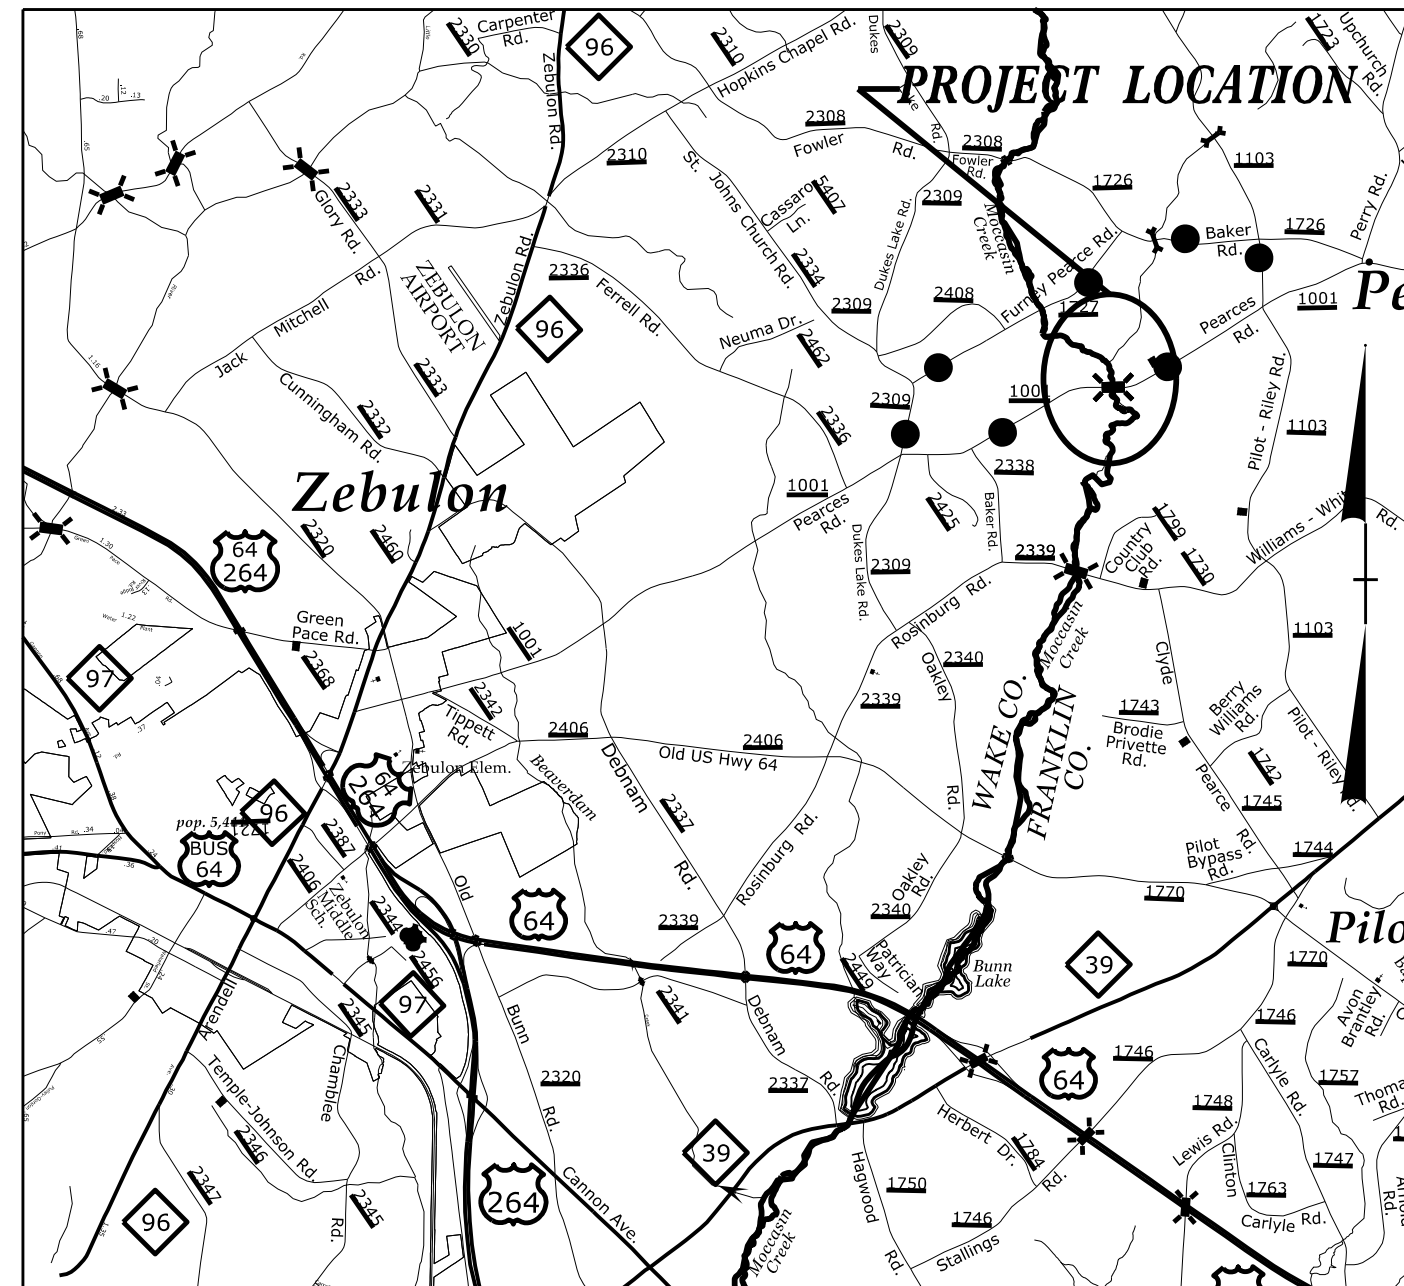

**VICINITY MAP**

●●●●● OFF-SITE DETOUR

STATE OF NORTH CAROLINA  
DIVISION OF HIGHWAYS


**UTILITIES BY OTHERS PLANS  
WAKE COUNTY**

**LOCATION: BRIDGE NO. 195 OVER MOCCASIN CREEK  
ON SR 1001 (PEARCES ROAD)**


**TYPE OF WORK: POWER AND PHONE RELOCATION**

T.I.P. NO.	SHEET NO.
B-5140	UO-1

**NOTE:**  
ALL UTILITY WORK SHOWN ON THIS SHEET IS DONE BY OTHERS.  
NO PAYMENT WILL BE MADE TO THE CONTRACTOR FOR UTILITY WORK SHOWN ON THIS SHEET.

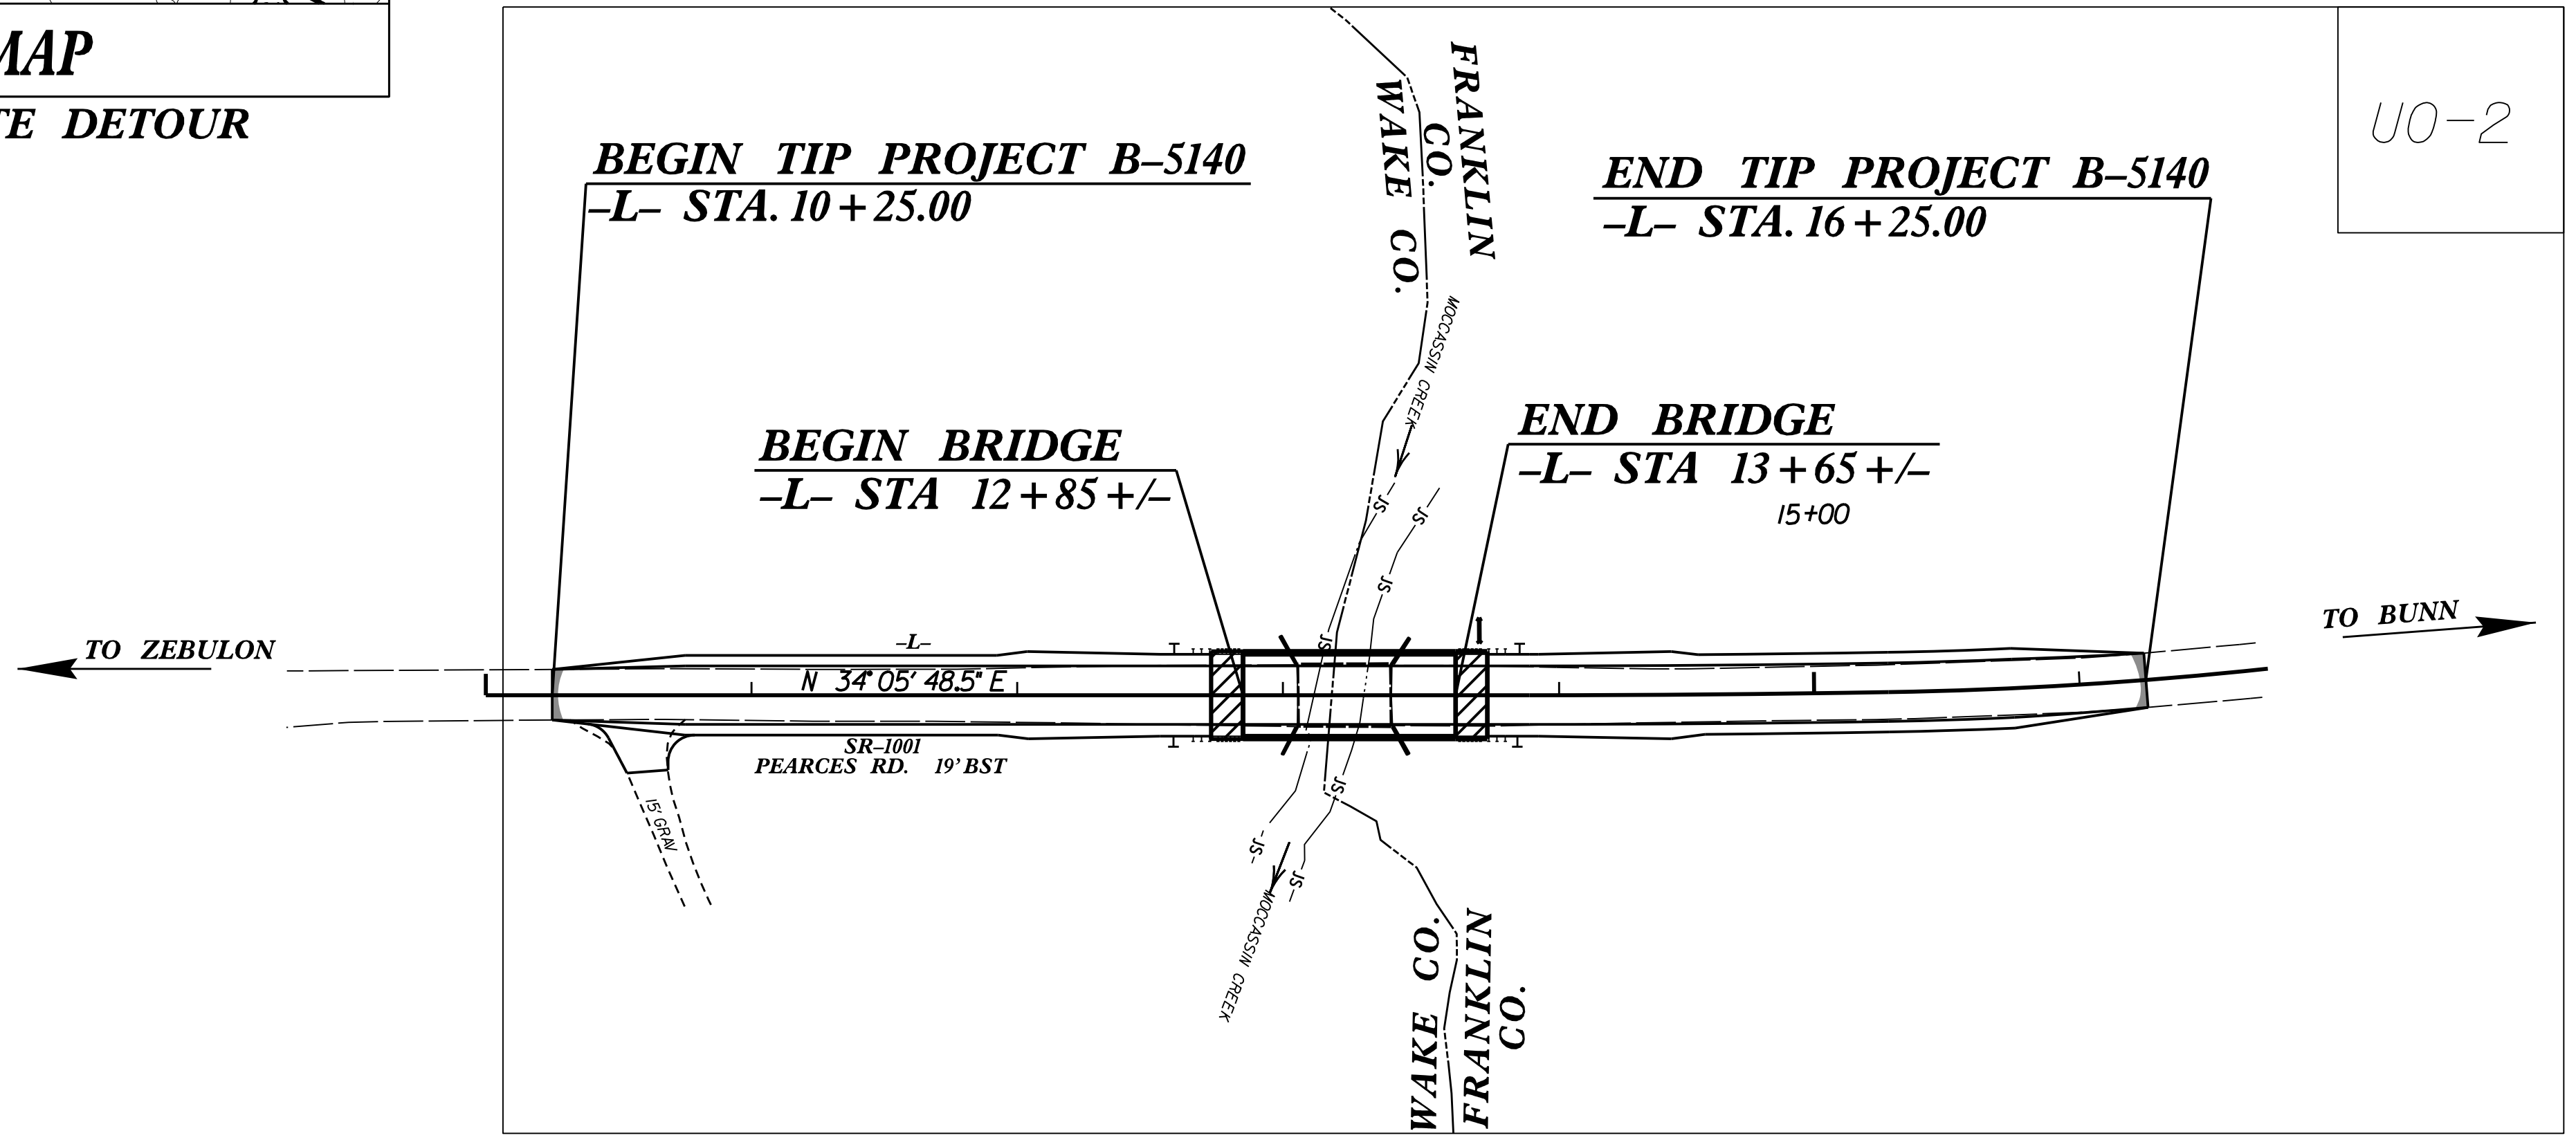

THIS IS NOT A CONTROL OF ACCESS PROJECT  
THIS PROJECT IS NOT WITHIN ANY MUNICIPAL BOUNDARY  
CLEARING ON THIS PROJECT SHALL BE PERFORMED TO THE LIMITS ESTABLISHED BY METHOD

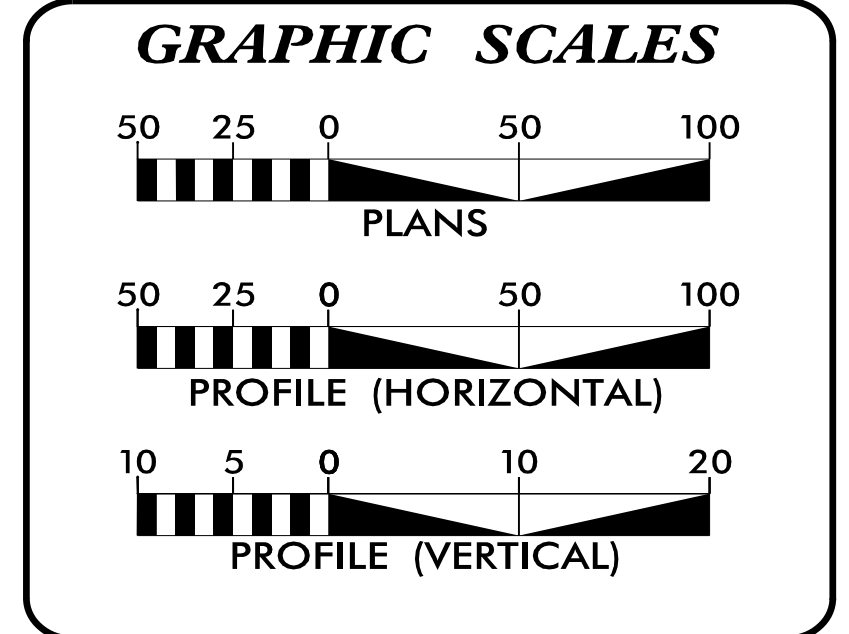

**INDEX OF SHEETS**

SHEET NO.:	DESCRIPTION:
UO-1	TITLE SHEET
UO-2	UBO PLAN SHEET

**UTILITY OWNERS WITH CONFLICTS**

(A) POWER - DUKE ENERGY
(B) PHONE - AT&T

PREPARED IN THE OFFICE OF:

**M A Engineering Consultants, Inc.**  
598 East Chatham Street - Suite 137  
Cary, NC 27511  
Phone: 919.297.0220 Fax: 919.297.0221  
NC License: F-0160

**WEBB WHITE** UTILITY PROJECT MANAGER

**DIVISION OF HIGHWAYS  
UTILITIES UNIT**  
1555 MAIL SERVICES CENTER  
RALEIGH, NC 27699-1555  
PHONE (919) 707-6690  
FAX (919) 250-4151

**DONNA JACKSON, PE** UTILITIES REGIONAL ENGINEER  
**ALI KOUCHEKI, PE** UTILITIES ENGINEER  
**KYLE PLEASANT** UTILITIES AREA COORDINATOR  
**TANGA SAMPSON** UTILITIES COORDINATOR

### UTILITIES BY OTHERS

NOTE:  
ALL UTILITY WORK SHOWN ON THIS SHEET WILL BE DONE BY OTHERS. NO PAYMENT WILL BE MADE TO THE CONTRACTOR FOR UTILITY WORK SHOWN ON THIS SHEET.

