



HNTB HNTB NORTH CAROLINA, P.C. 343 E. Six Forks Road, Suite 200 Raleigh, North Carolina 27609 NC License No: C-1554	PROJECT REFERENCE NO. P-5705BA	SHEET NO. 2AA
	DATE: MARCH 16, 2018	
RAILROAD DESIGN ENGINEER		
<small>Design: Corey P. Verner 4/3/2018</small>		

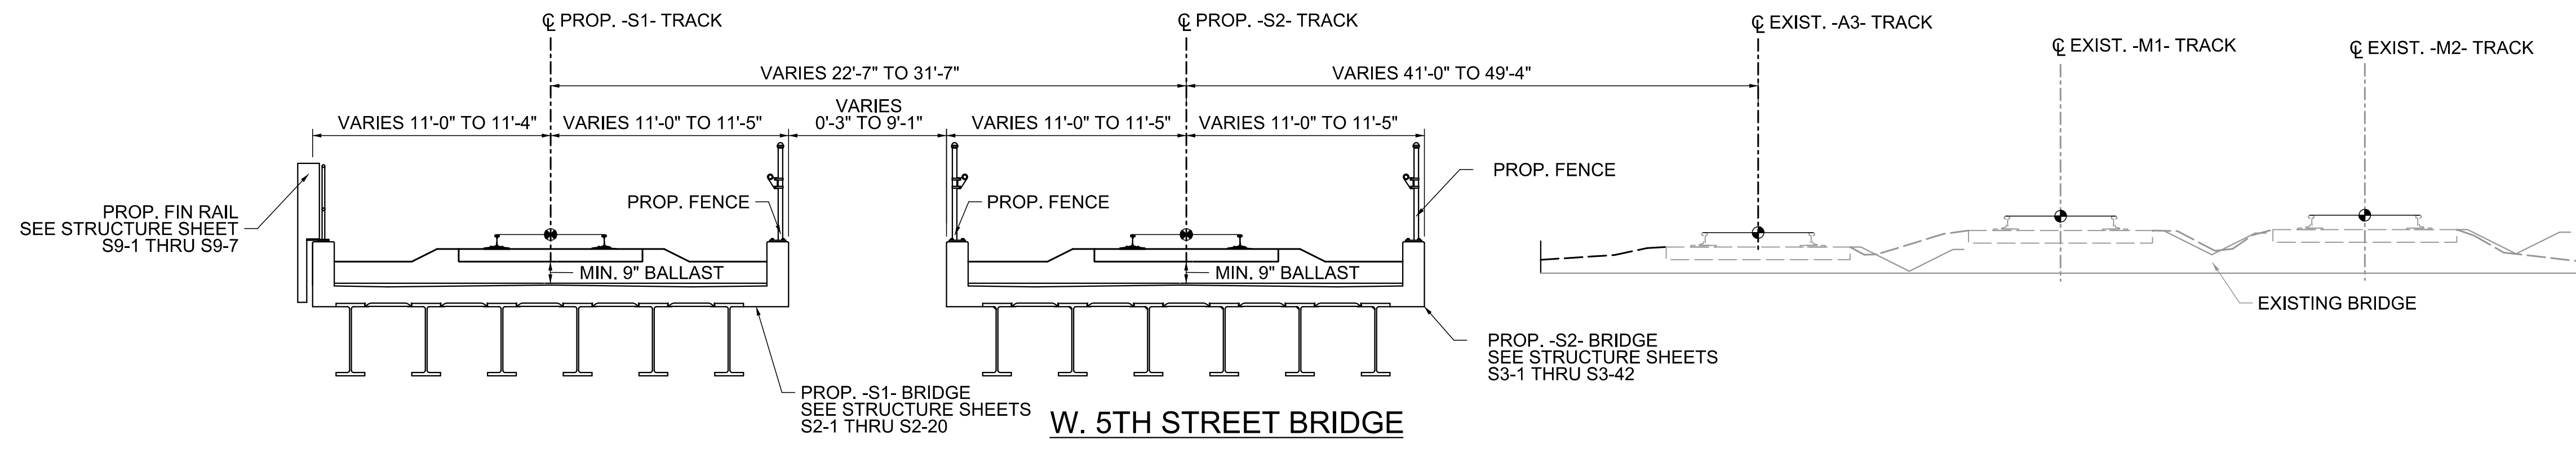


W. 5TH STREET BRIDGE
-S1- STA. 18+22.09 TO STA. 19+42.42

NOTE:
1. MINIMUM GAP REMAINING AFTER CONSIDERING ALL PLATFORM DEFLECTIONS. SEE P-5705BA STRUCTURE PLANS AND P-5705BB PLATFORM PLANS

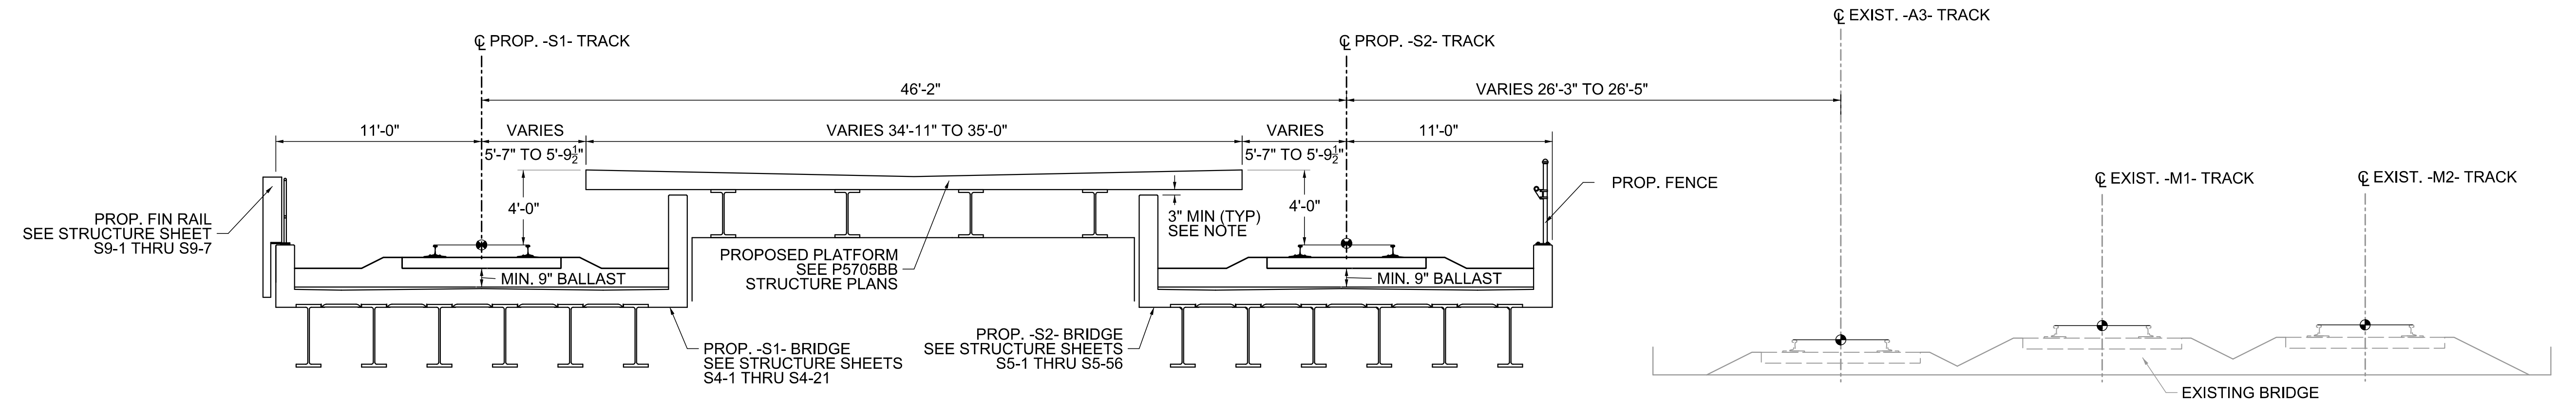

W. TRADE ST BRIDGE
-S1- STA. 22+60.07 TO STA. 24+28.57

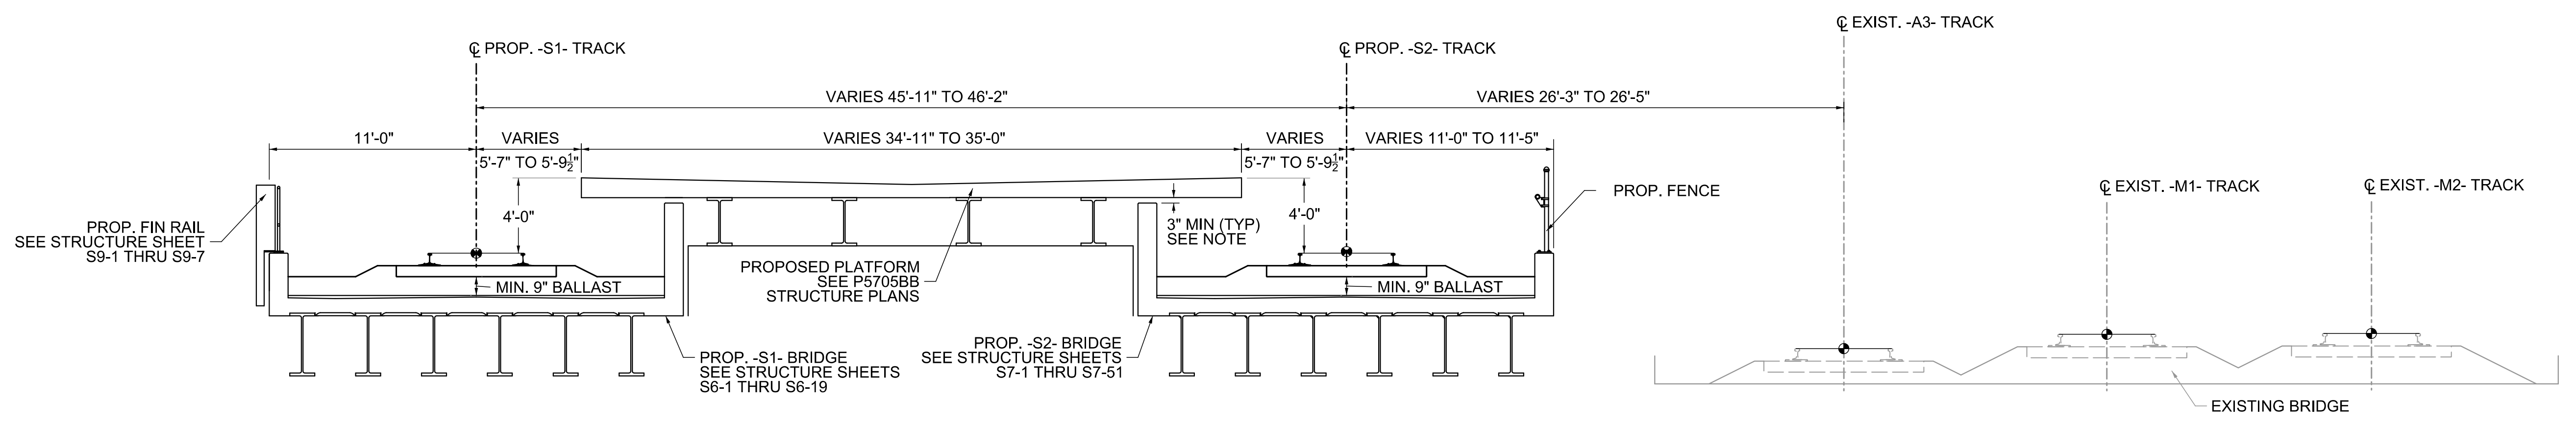

W. 4TH STREET BRIDGE
-S1- STA. 27+57.21 TO 28+76.21