


STATE OF NORTH CAROLINA  
DIVISION OF HIGHWAYS

**TRANSPORTATION MANAGEMENT PLAN**

**BUNCOMBE COUNTY**

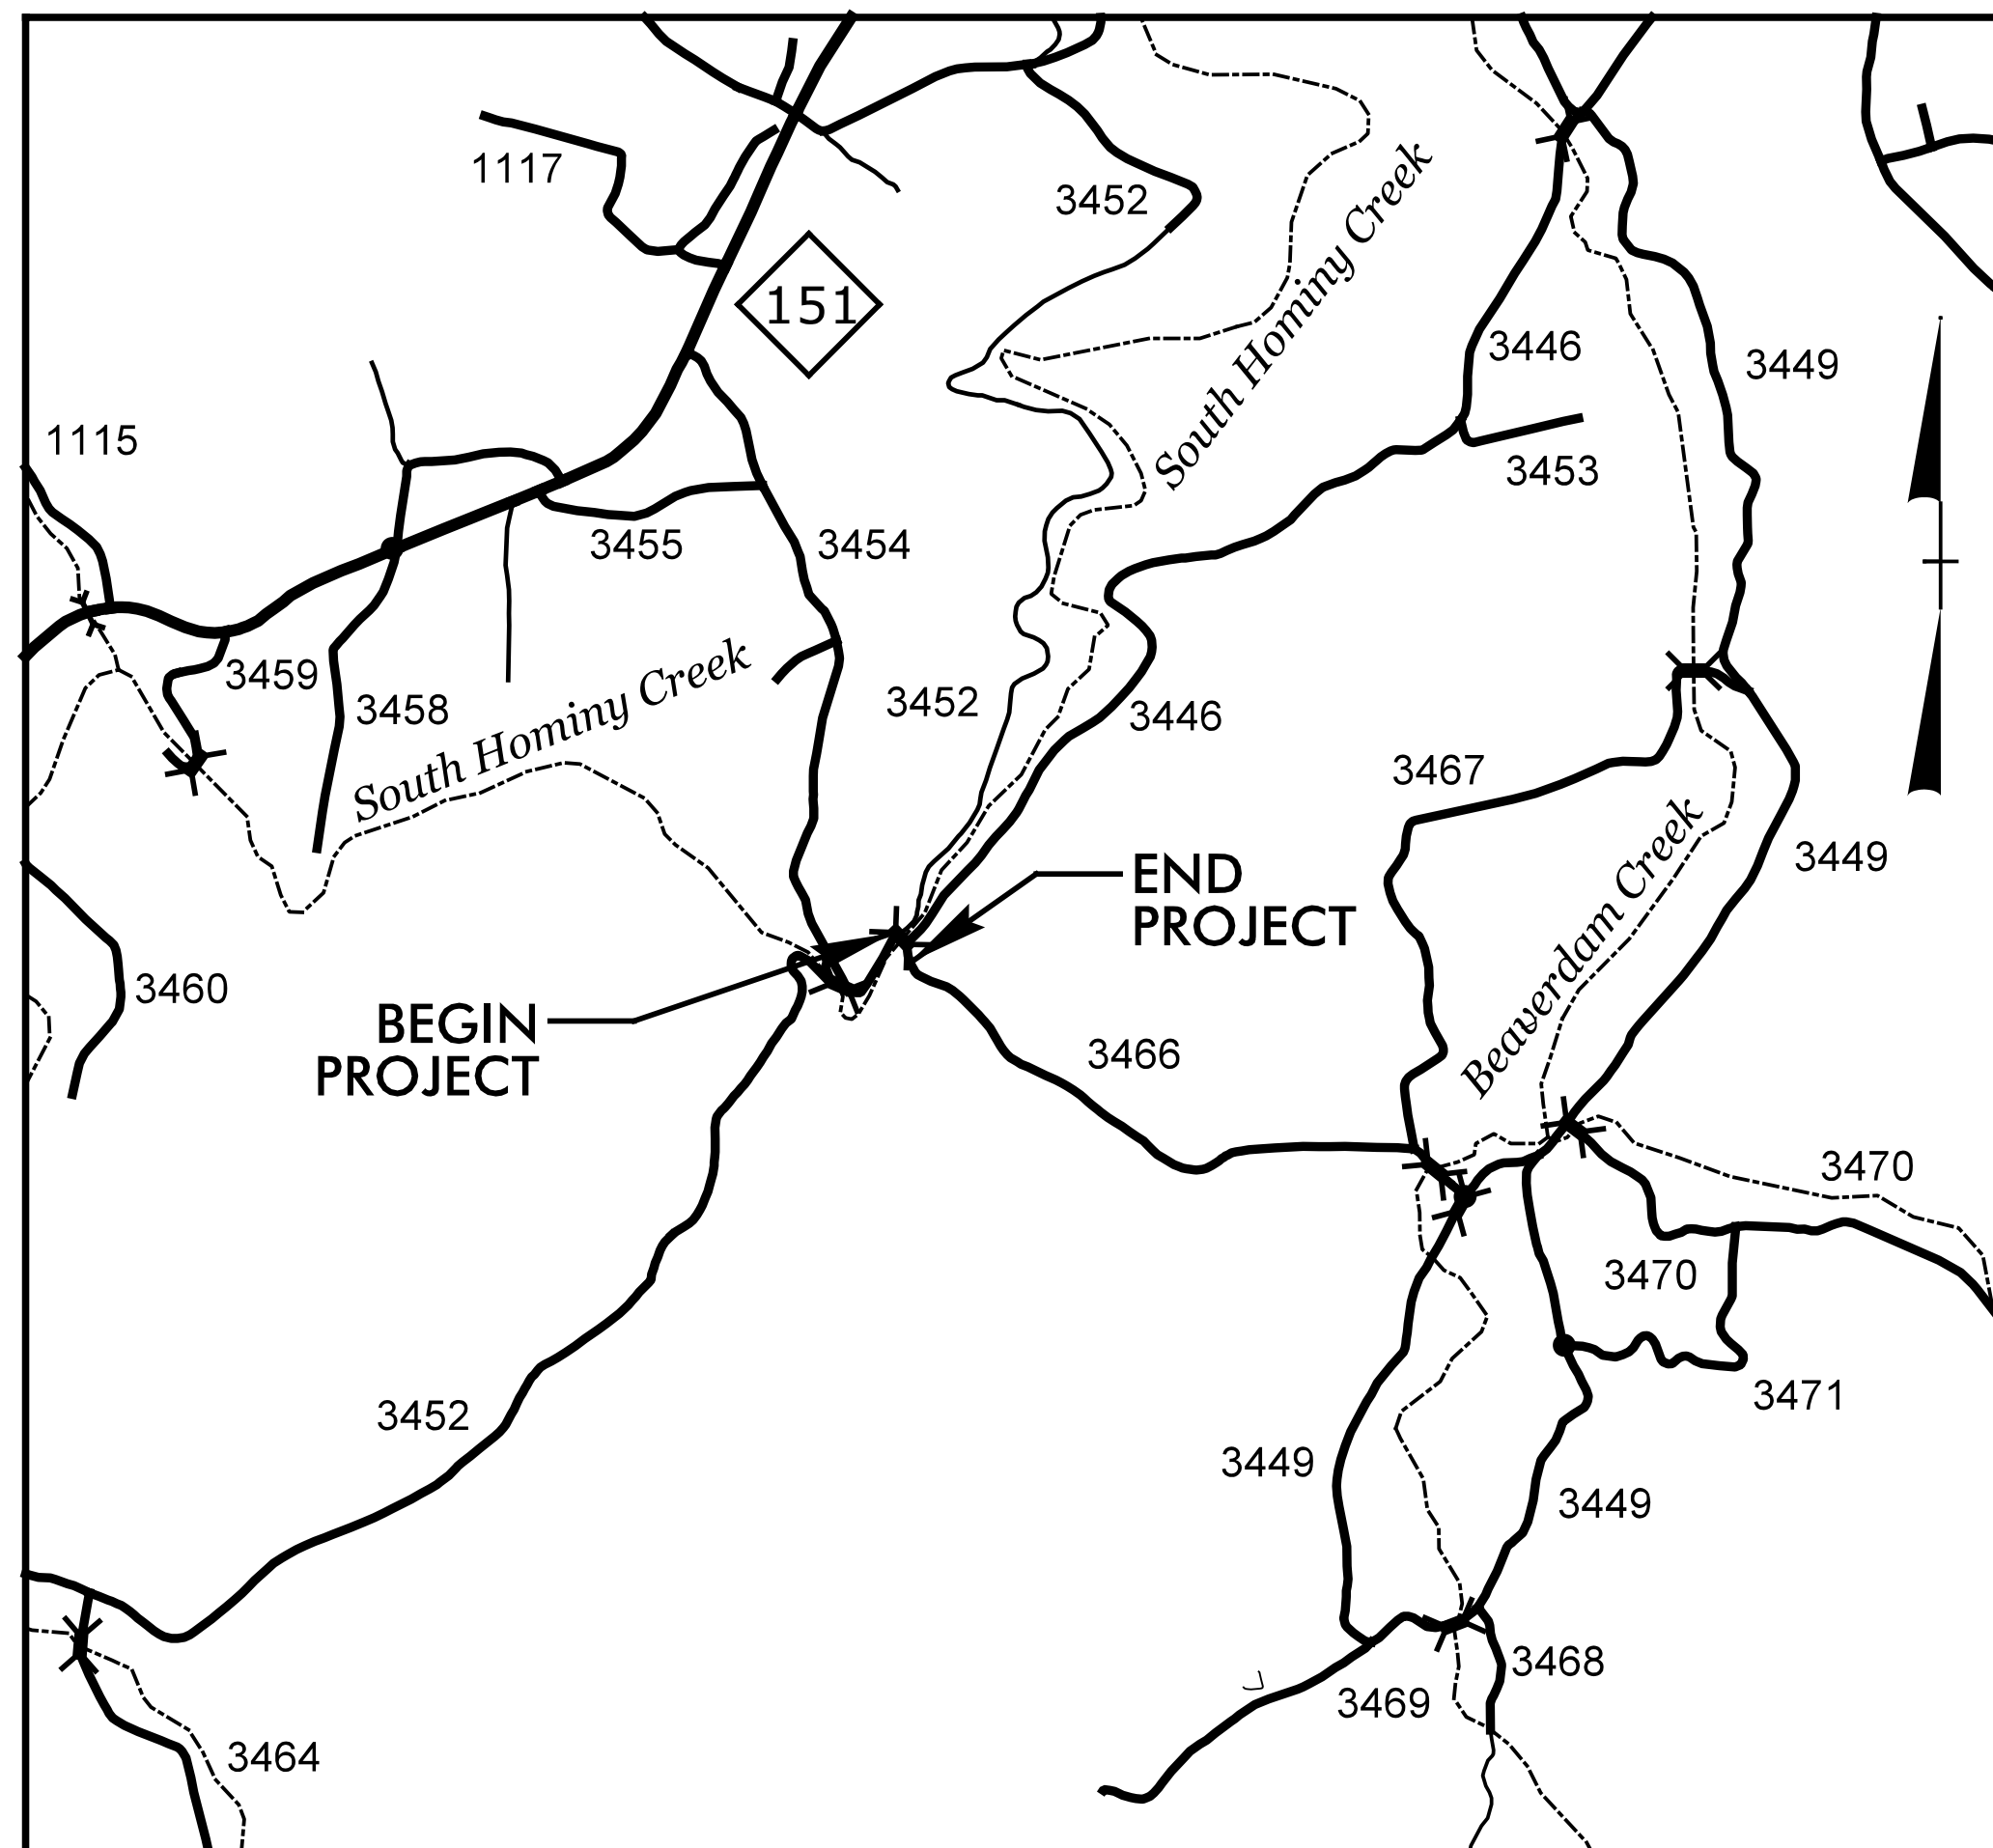

**LOCATION:** BRIDGE NO. 259 OVER  
SOUTH HOMINY CREEK  
ON SR 3466 (MCFEE RD.)


**TYPE OF WORK:** GRADING, DRAINAGE,  
PAVING, AND STRUCTURE

**INDEX OF SHEETS**

SHEET NO.	TITLE
TMP-1	TITLE SHEET, VICINITY MAP, AND INDEX OF SHEETS
TMP-1A	LIST OF APPLICABLE ROADWAY STANDARD DRAWINGS, LEGEND, AND TEMPORARY PAVEMENT MARKING SCHEDULE
TMP-1B	TRANSPORTATION OPERATIONS PLAN: (MANAGEMENT STRATEGIES AND GENERAL NOTES)
TMP-2	TEMPORARY SHORING DATA
TMP-3	PHASING
TMP-4	PHASE I
TMP-5	PHASE II

SHEET NO.  
TMP-1

3/6/2018 10:22:06 AM X:\2016\TRIG.006.00 NCDOT 2016 Traffic LSA\TRIG.006.00(B-5400)\Traffic Control\B5400\_TMP-1.dgn smiller

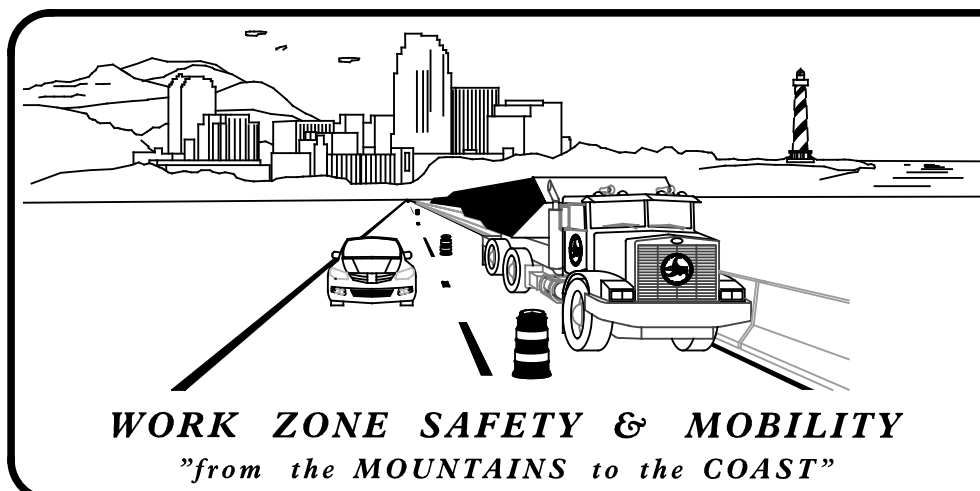

PLANS PREPARED BY:

S. D. MILLER, P.E.

M. S. ISHAK

NCDOT CONTACTS:

D. A. PARKER, P.E.  
PROJECT ENGINEER

R. M. GARRETT  
PROJECT DESIGN ENGINEER



DOCUMENT NOT CONSIDERED FINAL  
UNLESS ALL SIGNATURES COMPLETED

APPROVED: 

DATE: 5/14/2018

**SEPI**  
ENGINEERING & CONSTRUCTION  
1025 Wade Avenue  
Raleigh, NC 27605  
Tel: 919-789-9977  
Fax: 919-789-9591  
License: C-2197

SEAL



**B-5400**

**TIP PROJECT:**