


1 TEMPORARY SHORING FROM  
 -Y1- STA. 12+29± 26 FT LEFT  
 TO -Y1- STA. 12+75± 17 FT LEFT  
 QUANTITY = 184 SQ.FT.


2 TEMPORARY SHORING FROM  
 -L- STA. 10+70± 21 FT LEFT  
 TO -L- STA. 11+15± 3 FT LEFT  
 QUANTITY = 180 SQ.FT.

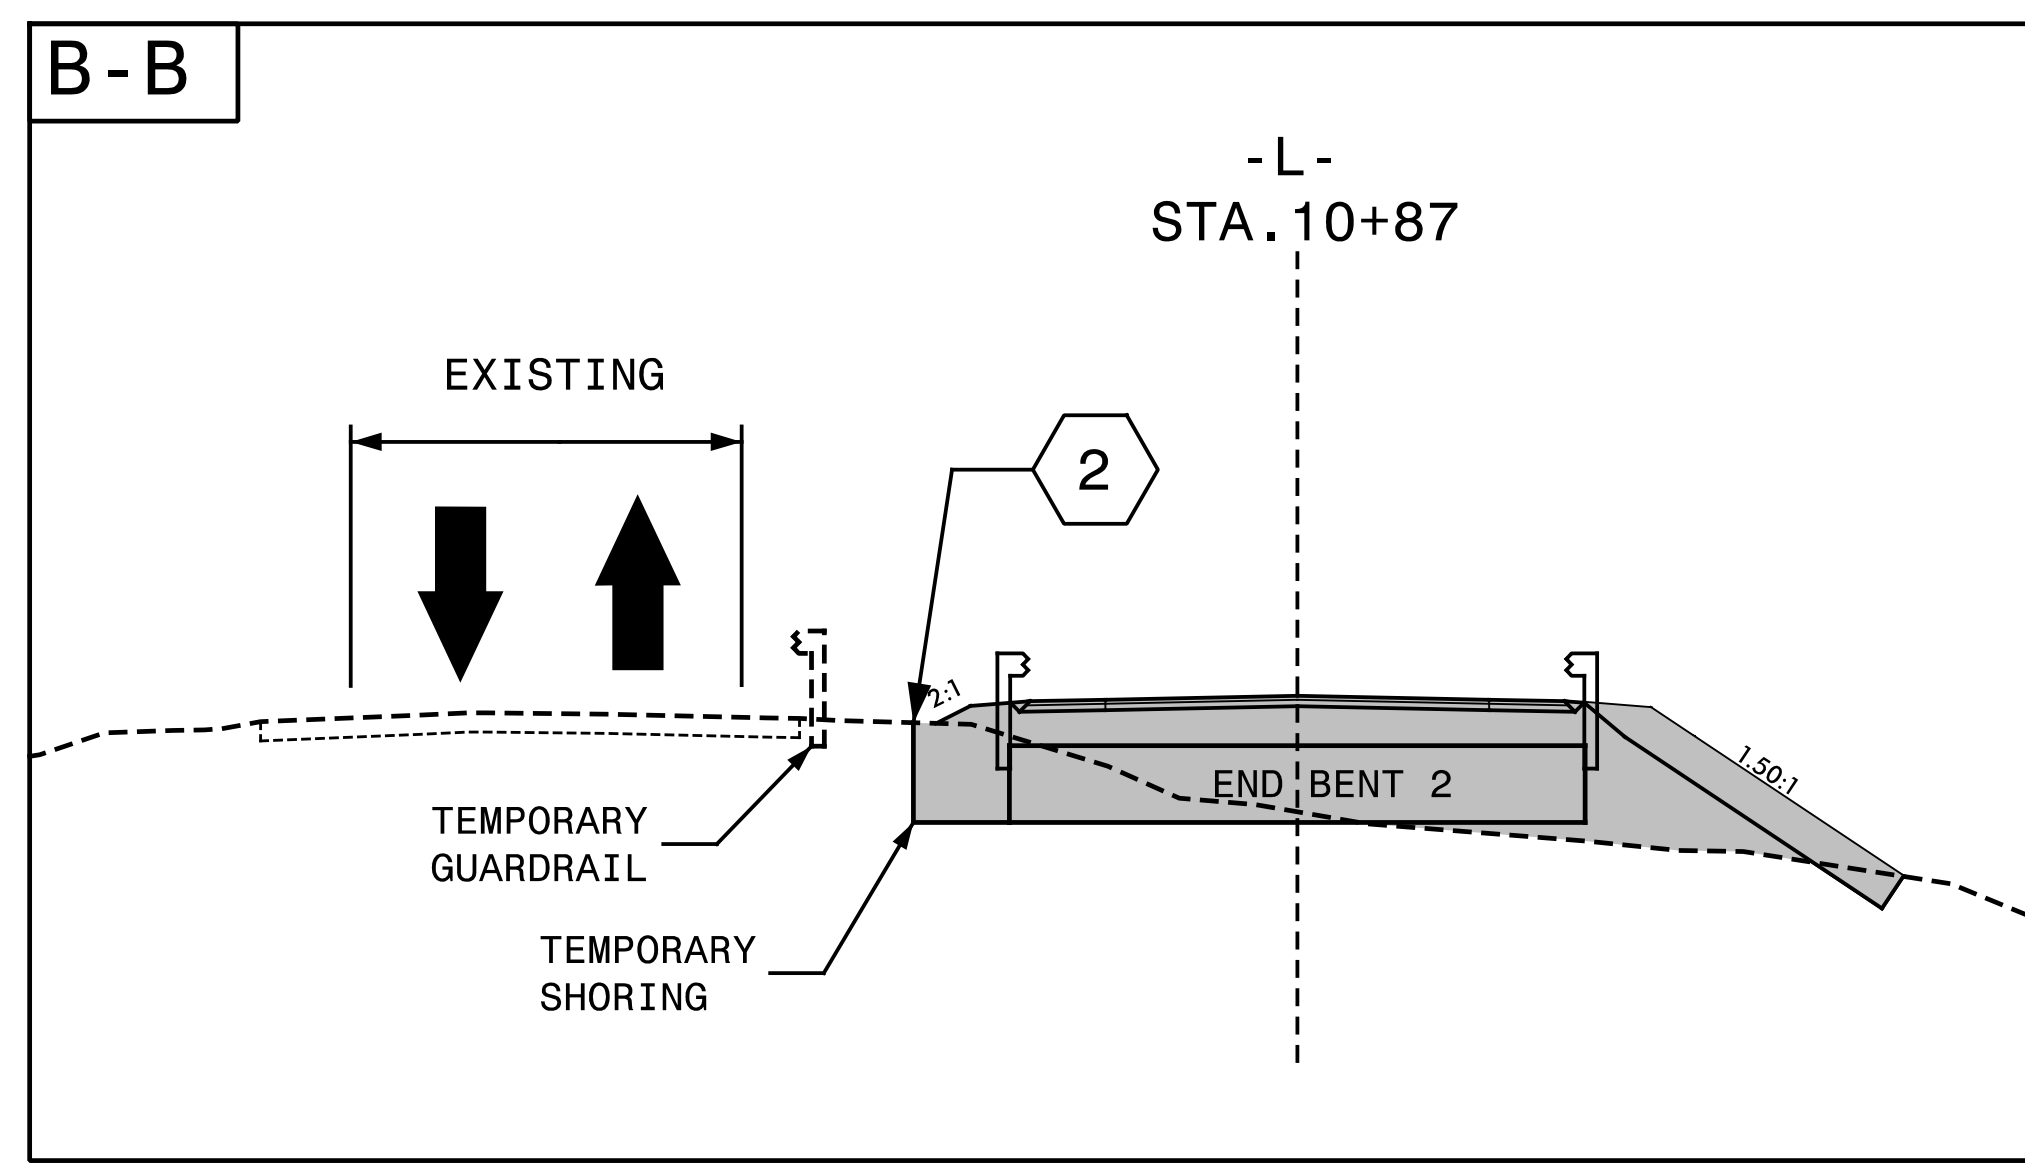

3/15/2018 X:\2016\TRIG.006.00 NCDOT 2016 Traffic LSA\TRIG.006.00\B-54000\Traffic Control\B5400\_TMP-4.dgn smiller

**SEPI**  
 ENGINEERING & CONSTRUCTION  
 1025 Wade Avenue  
 Raleigh, NC 27605  
 Tel: 919-789-9977  
 Fax: 919-789-9591  
 License: C-2197

APPROVED: *Steve Miller*  
 DATE: 5/14/2018  
 SEAL  
 DOCUMENT NOT CONSIDERED FINAL  
 UNLESS ALL SIGNATURES COMPLETED

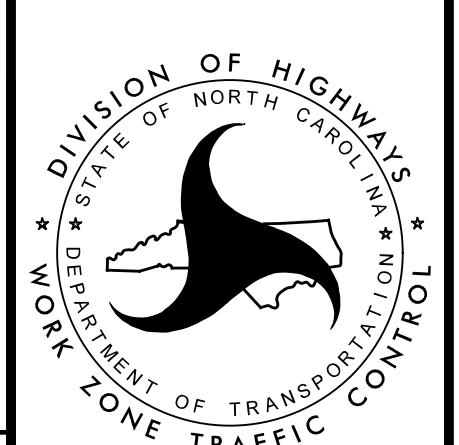

DIVISION OF HIGHWAYS  
 STATE OF NORTH CAROLINA  
 DEPARTMENT OF TRANSPORTATION  
 WORK ZONE TRAFFIC CONTROL  
**PHASE I  
 DETAIL**