		NOTES:
		INSTALL WORK ZONE ADVANCE WARNING SIGNS USING RSD 1101.01 S ANY WORK.
		INSTALL AND COVER ALL SIGNS REQUIRED FOR DETOURS PRIOR TO ENTRAFFIC PATTERN CHANGES.
		COMPLETE ANY PROPOSED WIDENING IN SUCH A MANNER THAT PONDING TRAVEL LANE.
		MAINTAIN VEHICULAR ACCESS TO ALL RESIDENCES AND BUSINESSES I UNLESS OTHERWISE NOTED IN THE PHASING OR DIRECTED BY THE ENG
		THE PAVEMENT FINAL SURFACE LAYER AND FINAL PAVEMENT MARKING SURFACE PRIOR TO PHASE 5.
		THE CONTRACTOR SHALL NOT ELECT TO BEGIN ANY PHASE-STEP CONTR (ICT) ON ANY HOLIDAY OR EVENT DESCRIBED IN GENERAL NOTE B. (SEE TMP-1B AND INTERMEDIATE CONTRACT TIME (ICT) AND LIQUID/
		PHASE 1: (SEE SHEETS TMP-4 TO TMP-6)
c		STEP 1:
48_TC_TMP-03.dgn		AWAY FROM TRAFFIC AND USING LANE CLOSURES (RSD 1101.02 SHEE ALONG OTHER ROADS), AS NECESSARY, INSTALL PORTABLE CONCRETE OF THE PROPOSED -DET_EBL- ROADWAY, STRUCTURE END BENTS, TEM AND TEMPORARY DRAINAGE. BEGIN CONSTRUCTION OF PROPOSED DRAIN
P\B-4448		INTERMEDIATE CONTRACT TIME (WEEKEND):
Progress\Traffic\TrafficControl\TCP\B		THE CONTRACTOR SHALL COMPLETE THE CONSTRUCTION REQUIRED OF FROM 8:00PM FRIDAY TO THE FOLLOWING 6:00AM MONDAY. (SEE ICT AND LD. SEE LOCAL NOTES 1, 3 AND 4 OF SHEET TMP-10
raffic		STEP 2:
affic\T	SNOISI,	UNCOVER ALL SIGNS FOR -Y1- (MINERAL SPRINGS MOUNTAIN RD AND DETOUR -Y1- TRAFFIC. (SEE SHEET TMP-2H AND RSD 1101.03
ess\Tr	REV	INSTALL -DET_EBL- STRUCTURE GIRDERS.
Pr ogr		REOPEN -Y1- TO TRAFFIC AND RECOVER DETOUR SIGNS.
ork_In_		
\6.2_W		STEP 3:
tbl 34\6.0_CAD_BIM\6.2_Work		UPON COMPLETION OF -DET_EBL- UP TO EXISTING EDGE OF -L- PAV SHORING 1 AND 2, AND TEMPORARY GUARDRAIL, AND USING LANE CLO AS NECESSARY, REMOVE PCB ALONG -L- AND PLACE DRUMS. PLACE STA. 23+00+/ INSTALL TEMPORARY PAVEMENT FOR PHASE 2 PCB (SEE ROADWAY PLANS AND SHEETS TMP-7 AND TMP-9).
PENTABLE: NCDOT_tcp.tbl TIME: 2:14:29 PM 322\10001376\10070264\1		PHASE 2: (SEE SHEETS TMP-7 TO TMP-12)
PENTABLE: NCDOT TIME: 2:14:29 PM 322\10001376\100		INTERMEDIATE CONTRACT TIME (WEEKEND):
s/3		THE CONTRACTOR SHALL COMPLETE THE CONSTRUCTION REQUIRED OF FROM 8:00PM FRIDAY TO THE FOLLOWING 6:00AM MONDAY. (SEE ICT AND LD. SEE LOCAL NOTES 1, 3 AND 4 OF SHEET TMP-1C
lt 3/26/2018 01\Document		STEP 1:
-eng-50.p DATE: -US-East-		UNCOVER ALL SIGNS FOR -Y1RPC- AND -Y1RPD- OFFSITE DETOURS, (SEE SHEETS TMP-2F AND TMP-2G AND RSD 1101.03 SHEETS 1 AND (RSD 1101.02 SHEET 3 OF 14), CLOSE OUTSIDE LANE OF I-40 EAS AND PLACE PAVEMENT MARKINGS FOR PHASE 2 PATTERN OF OUTSIDE CONFLICTING PAVEMENT MARKINGS. (SEE ROADWAY PLANS)
DRIVER: NCDOT_pdf_color_e JWILES pw:\\pwhdruseas01:HDR_U		USING LANE CLOSURES (RSD 1101.02 SHEET 3 AND 5 OF 14), SHIF LANE TO OUTSIDE LANE IN -DET_EBL- PATTERN AND CLOSE INSIDE AND PLACE PCB AND PAVEMENT MARKINGS FOR PHASE 2 PATTERN OF MASK ALL CONFLICTING PAVEMENT MARKINGS. (SEE ROADWAY PLANS
Ш Г		
PLOT DRIVER: USER: JWILES FILE: PW:\\Pv		REOPEN RAMPS AND INSIDE LANE IN -DET_EBL- PATTERN TO TRAFFIC

PHASING

SHEET 2 OF 3 PRIOR TO BEGINNING

NGINEER NOTIFICATION IN ADVANCE OF

NG OF WATER WILL NOT OCCUR IN THE

DURING THE LIFE OF THE CONTRACT GINEER.

GS SHALL NOT BE PLACED ON ANY ROADWAY

ROLLED BY AN INTERMEDIATE CONTRACT TIME

DATED DAMAGES (LD) FOR EACH)

ET 3 OF 14 ALONG -L- AND SHEET 1 OF 14 BARRIER (PCB) AND BEGIN CONSTRUCTION IPORARY SHORING 1 AND 2, TEMPORARY GUARDRAIL NAGE WHERE AVAILABLE. (SEE ROADWAY PLANS)

PHASE 1, STEP 2 AS STATED BELOW

SR 1744) OFFSITE DETOUR, THEN CLOSE -Y1-SHEETS 1 AND 2 OF 9).

/EMENT, INCLUDING STRUCTURE, TEMPORARY LOSURES (RSD 1101.02 SHEET 3 OF 14), TMA TO PROTECT GUARDRAIL END AT ALONG -L- INSIDE SHOULDER.

PHASE 2, STEP 1 AS STATED BELOW

THEN CLOSE RAMPS AND DETOUR RAMP TRAFFIC. 2 OF 9). USING LANE CLOSURES STBOUND (-L-), CONSTRUCT PAVEMENT WEDGING LANE ALONG -DET_EBL-. PATTERN MASK ALL

FT I-40 EASTBOUND TRAFFIC FROM -L- INSIDE LANE OF -L-, CONSTRUCT PAVEMENT WEDGING INSIDE LANE ALONG -DET EBL-. PATTERN

IC AND RECOVER DETOUR SIGNS.

PHASE 2: (CONTINUED)

STEP 2:

EXISTING GUARDRAIL REMOVAL AT STA. 24+50+/- AND PROPOSED GUARDRAIL END AT STA. 34+00+/-. (SEE ROADWAY PLANS AND GENERAL NOTE R OF SHEET TMP-1C)

SHALL ONLY BE CLOSED CONCURRENTLY AS PERMITTED DURING -L- (I-40 EB) TRAFFIC SHIFTS.

INTERMEDIATE CONTRACT TIME (21 CALENDAR DAYS):

BELOW WITHIN 21 CALENDAR DAYS. (SEE ICT AND LD.)

STEP 3A: (SEE SHEET TMP-10, TMP-12, AND TMP-2F)

(SEE RSD 1101.03 SHEETS 1 AND 2 OF 9).

FOR FINAL PATTERN. (SEE ROADWAY PLANS AND PAVEMENT MARKING PLANS)

REOPEN RAMP - Y1RPC- TO TRAFFIC AND RECOVER DETOUR SIGNS.

INTERMEDIATE CONTRACT TIME (14 CALENDAR DAYS):

BELOW WITHIN 14 CALENDAR DAYS. (SEE ICT AND LD.)

STEP 3B: (SEE SHEET TMP-11, TMP-12, AND TMP-2G)


(SEE RSD 1101.03 SHEETS 1 AND 2 OF 9).


FOR FINAL PATTERN. (SEE ROADWAY PLANS AND PAVEMENT MARKING PLANS)

REOPEN RAMP - Y1RPD- TO TRAFFIC AND RECOVER DETOUR SIGNS.

TO THE PUBLIC (SATURDAY AND SUNDAY BUSINESS HOURS).

APPROVED: <u>Ben Schoenbauer</u>				
DATE:5/4/2018				
SEAL	SEAL 035496			
DOCUMENT NOT C UNLESS ALL SIGNA				

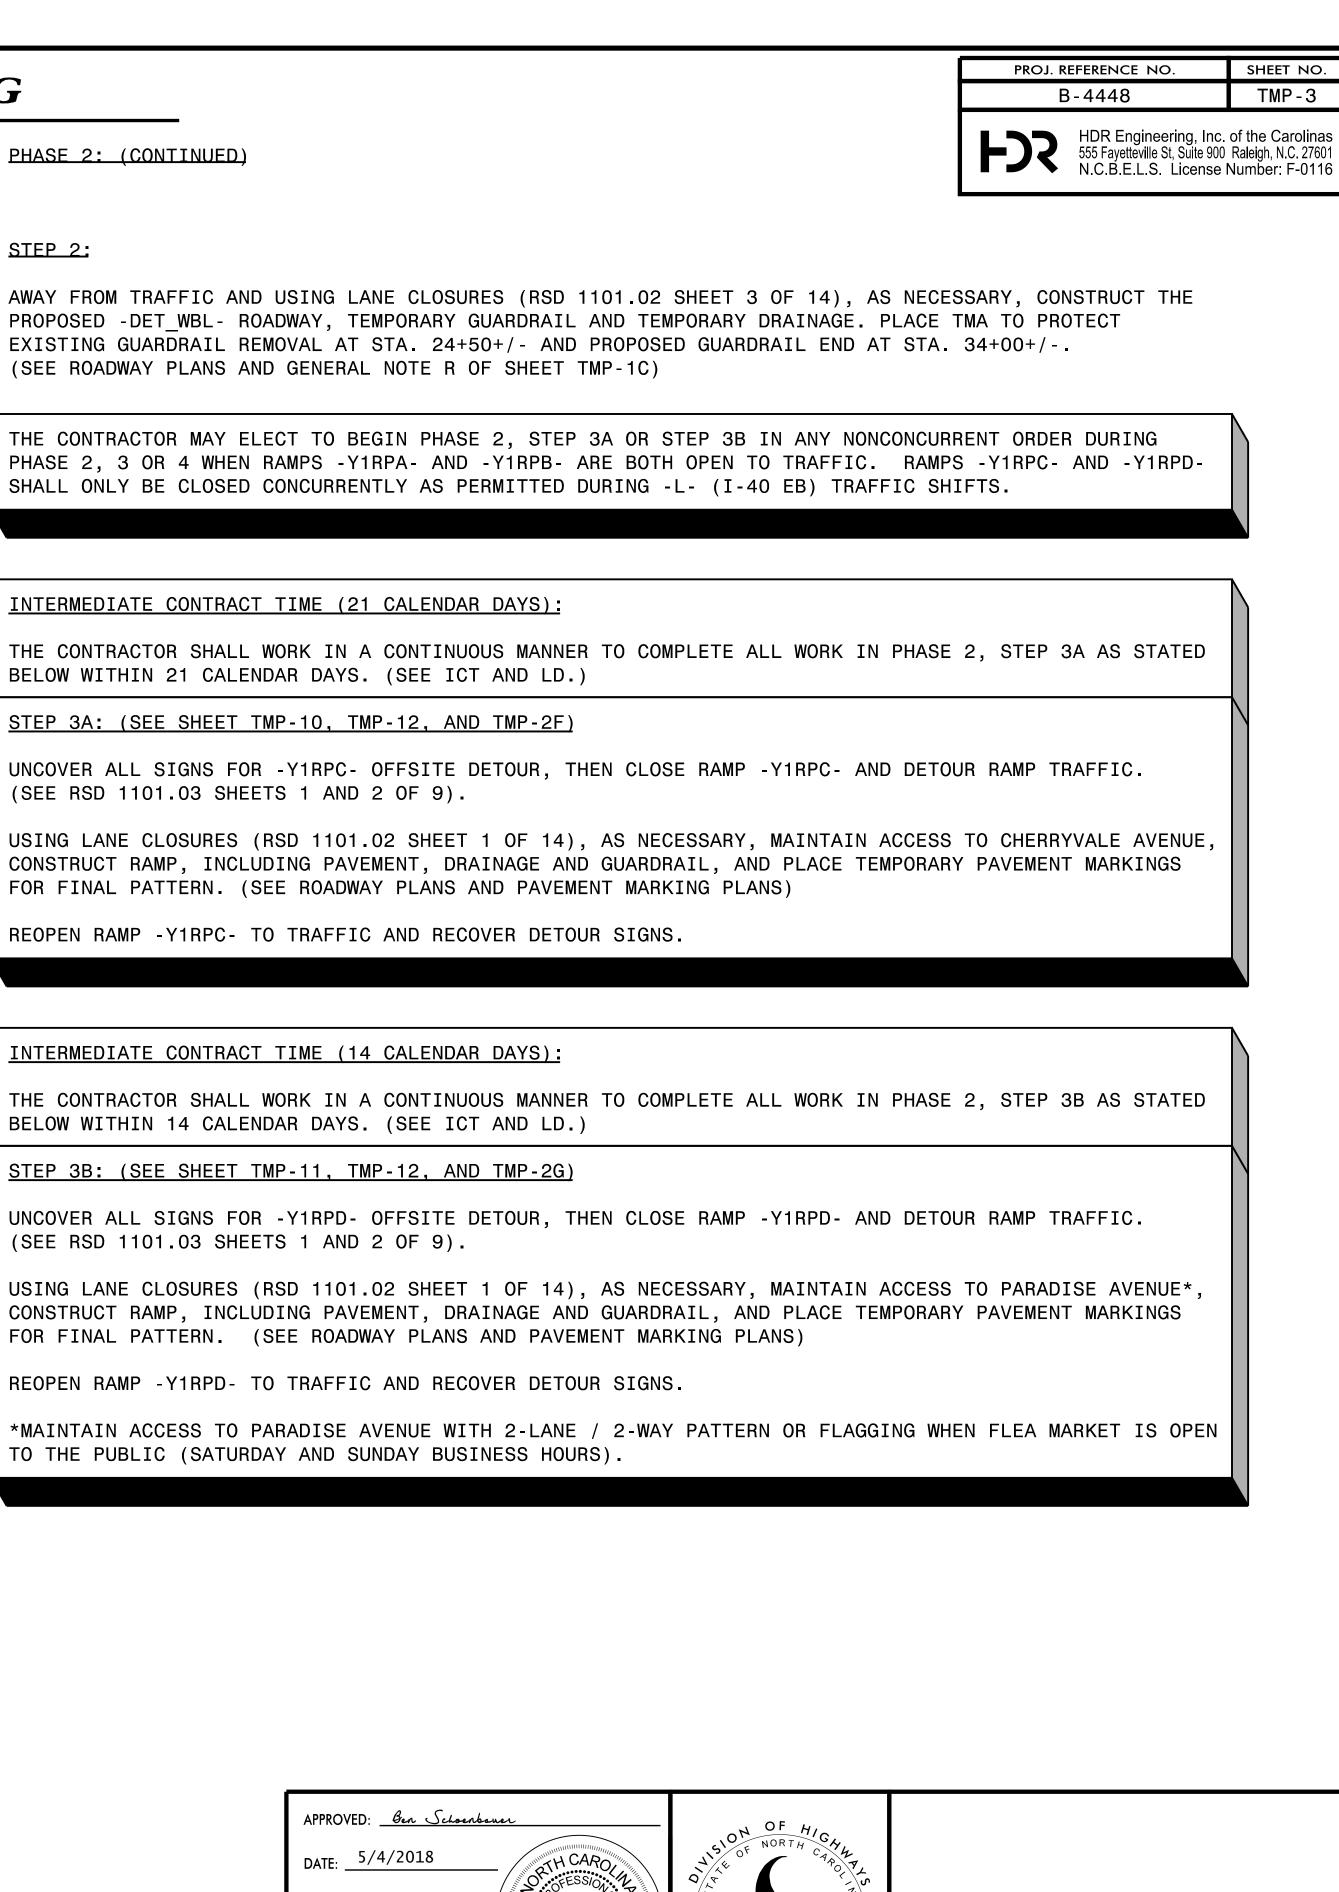

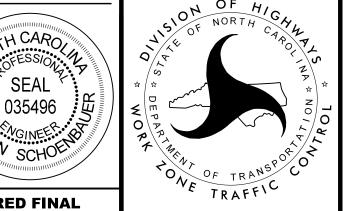

PHASING