
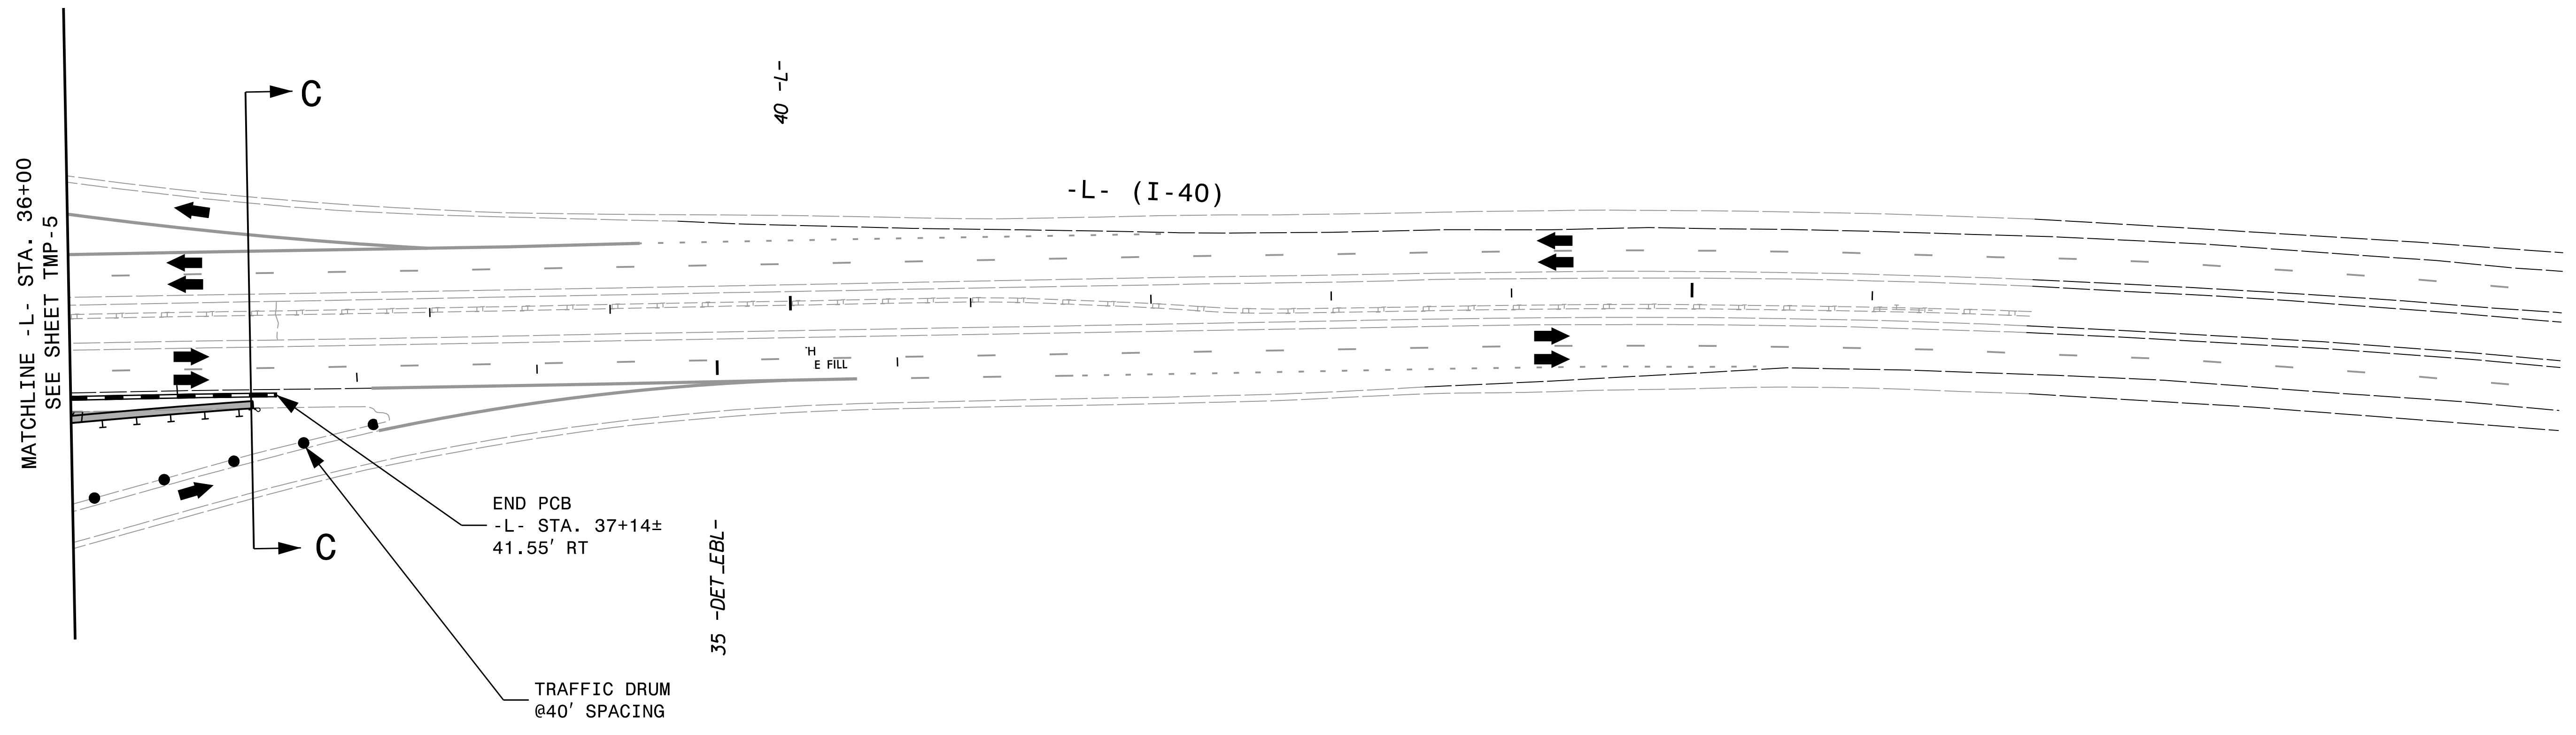
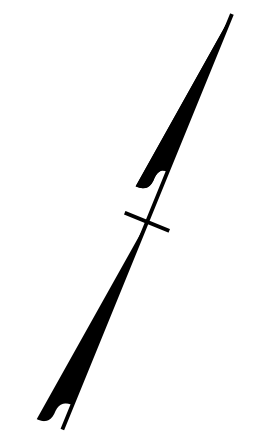
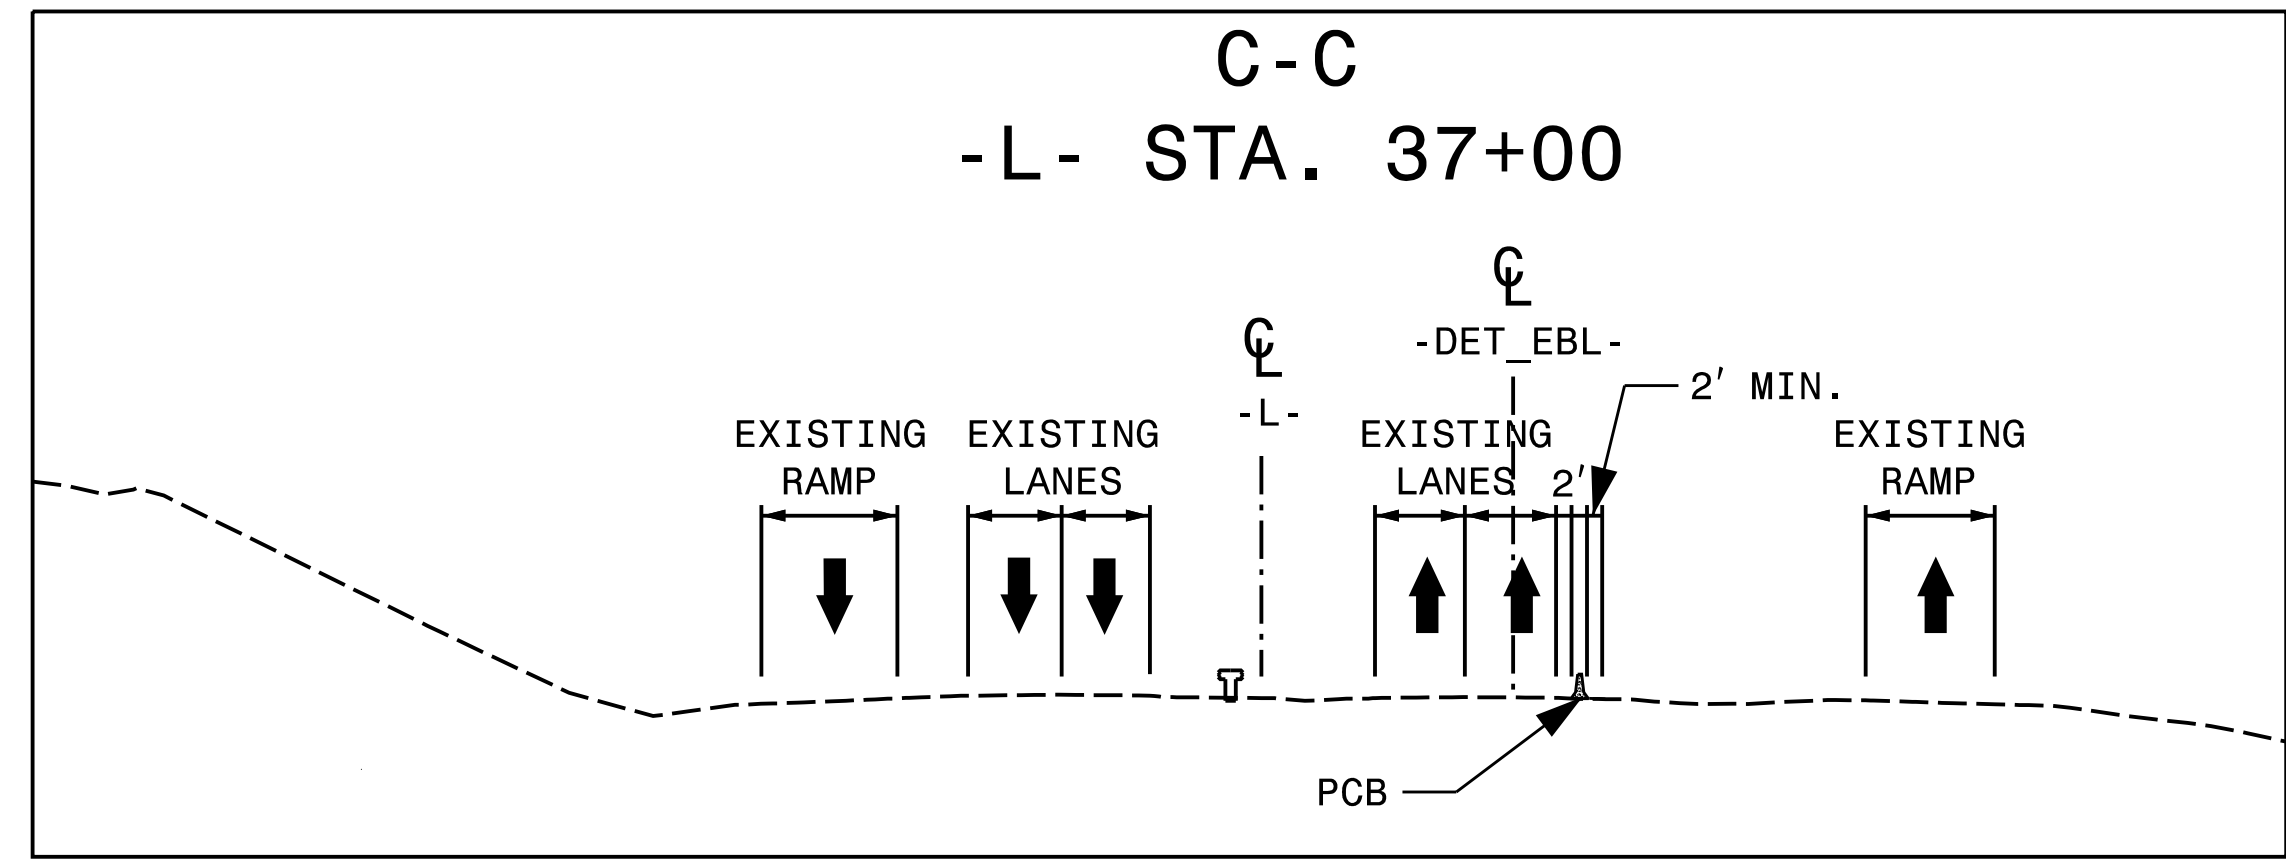


PROJ. REFERENCE NO.	SHEET NO.
B-4448	TMP-6
 HDR Engineering, Inc. of the Carolinas 555 Fayetteville St, Suite 900 Raleigh, N.C. 27601 N.C.B.E.L.S. License Number: F-0116	




PLOT DRIVER: NCDOT_pdf_color_eng_50.plt
 USER: JWILES
 DATE: 3/26/2018
 TIME: 2:15:00 PM
 FILE: p:\pwhdr\users\jwiles\US_East_01\Documents\3322\10001376\10070264\6.0_CAD_BITMAP\6.2_Work_In_Progress\TrafficControl\TCP\B-4448_TC_TMP-06.dgn


REVISIONS

APPROVED: *Ben Schoenberger*
 DATE: 5/4/2018

SEAL

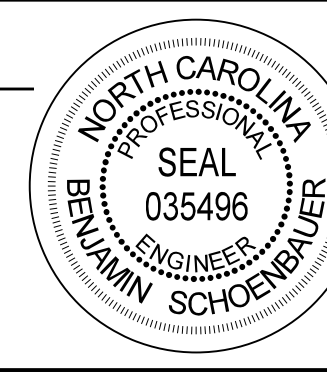

**DOCUMENT NOT CONSIDERED FINAL
UNLESS ALL SIGNATURES COMPLETED**

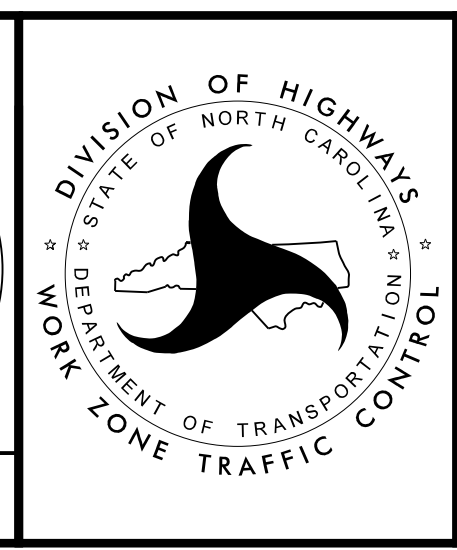

PHASE 1