





8/23/99



PROJ. REFERENCE NO.
B-4448

SHEET NO.
X-4

300 280 260 240 220 200 180 160 140 120 100 80 60 40 20 0 20 40 60 80 100 120 140 160 180 200 220 240 260 280 300

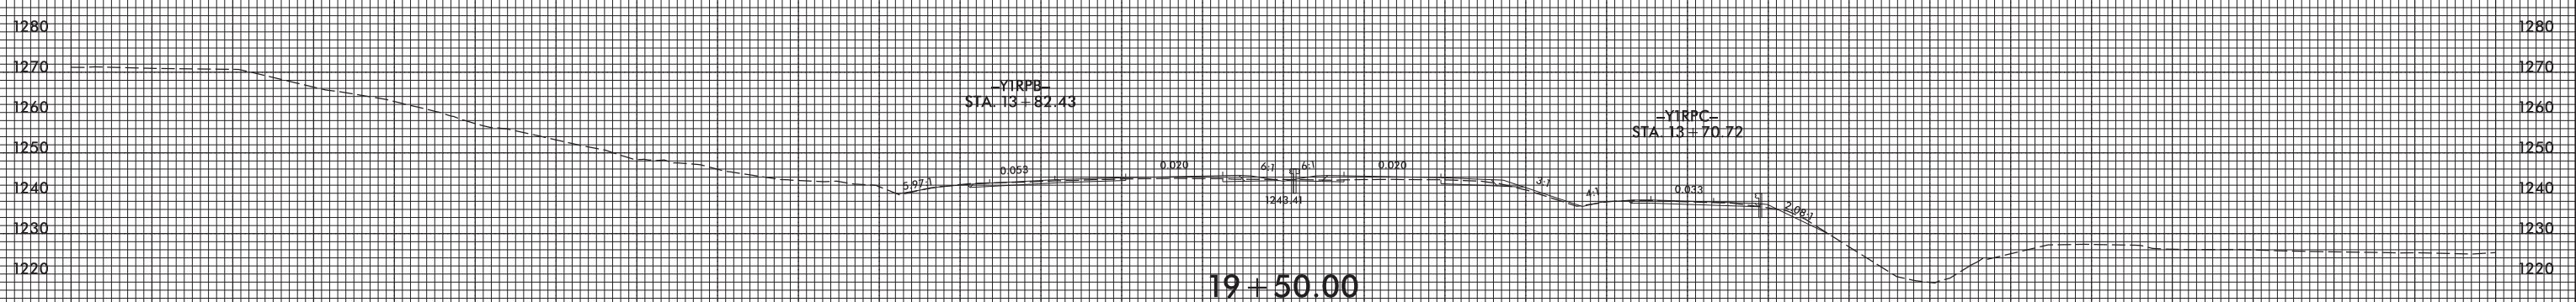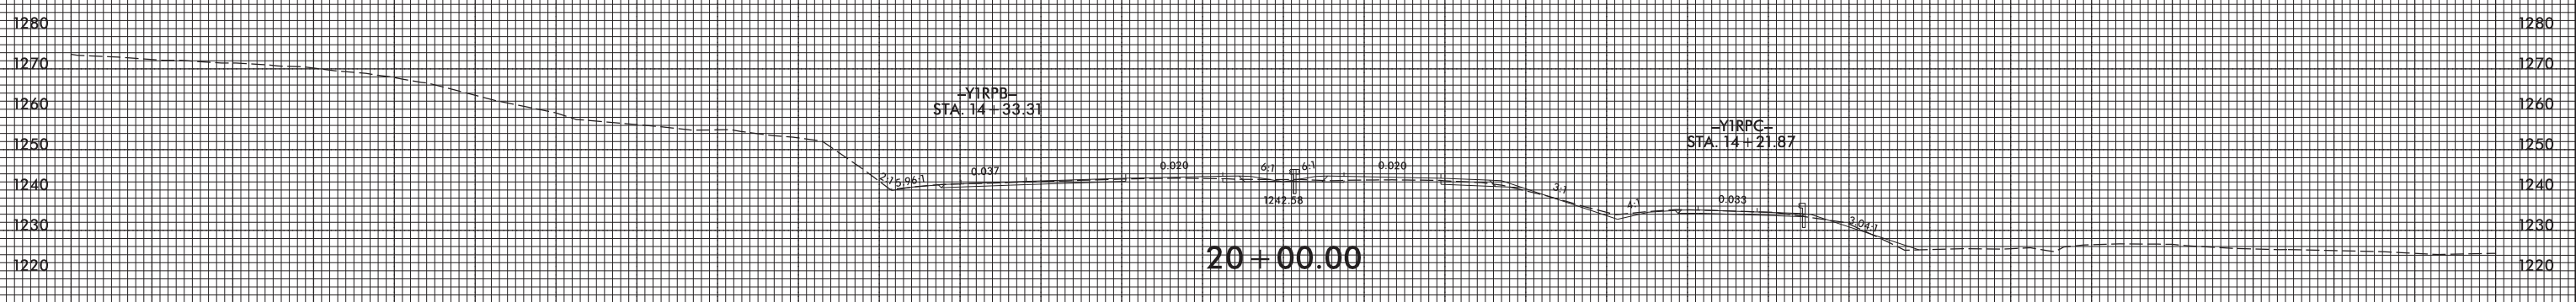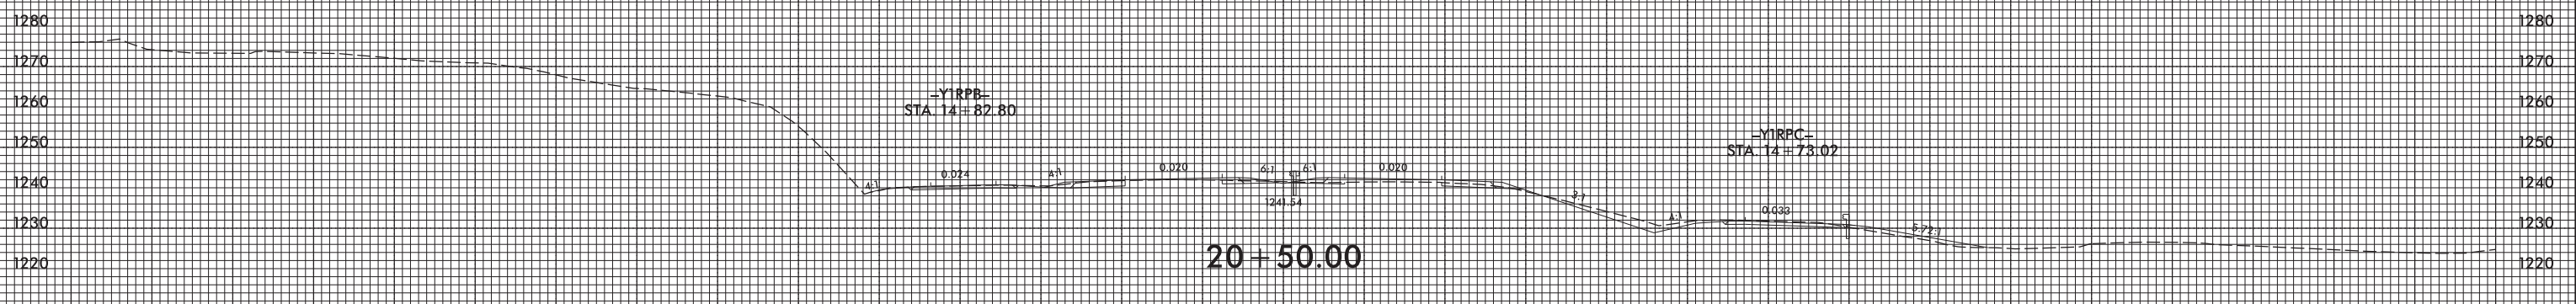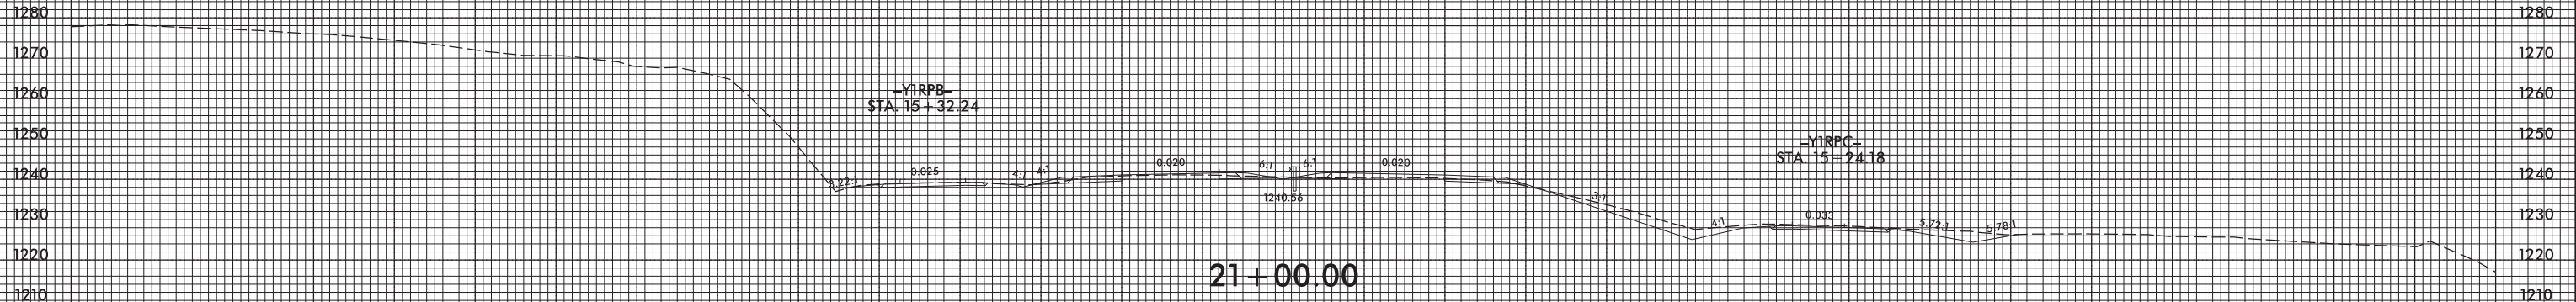

300 280 260 240 220 200 180 160 140 120 100 80 60 40 20 0 20 40 60 80 100 120 140 160 180 200 220 240 260 280 300

3/5/2008
I:\Projects\B4448_rdy_xpl.dgn
13:18:00