


8/23/99




PROJ. REFERENCE NO.
B-4448

SHEET NO.
X-29


140 120 100 80 60 40 20 0 20 40 60 80 100 120 140

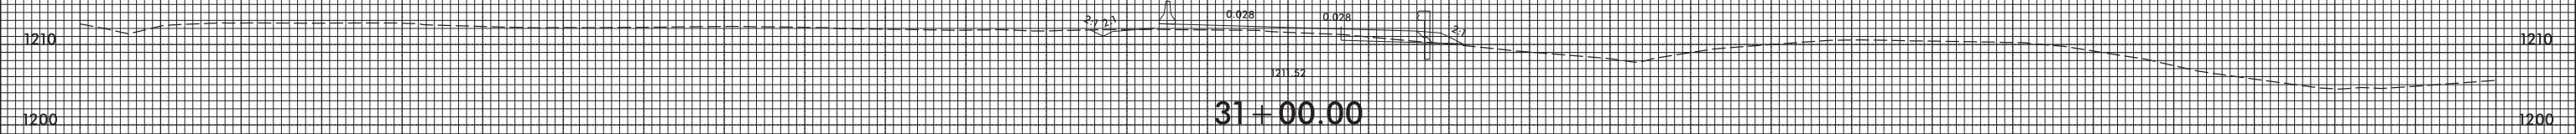


31+00.00

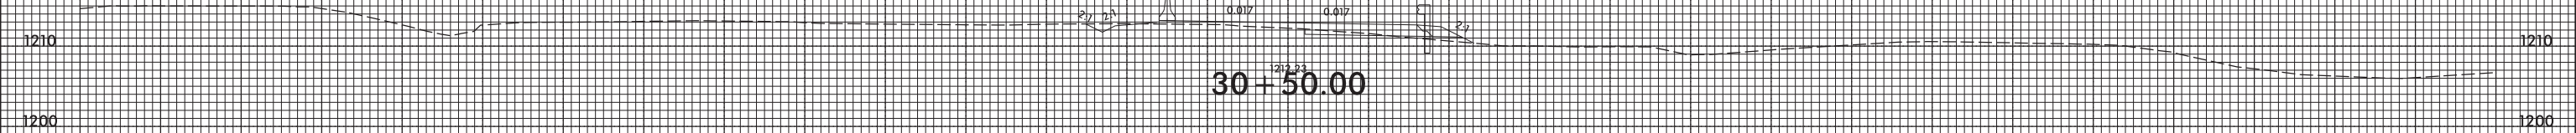


30+50.00

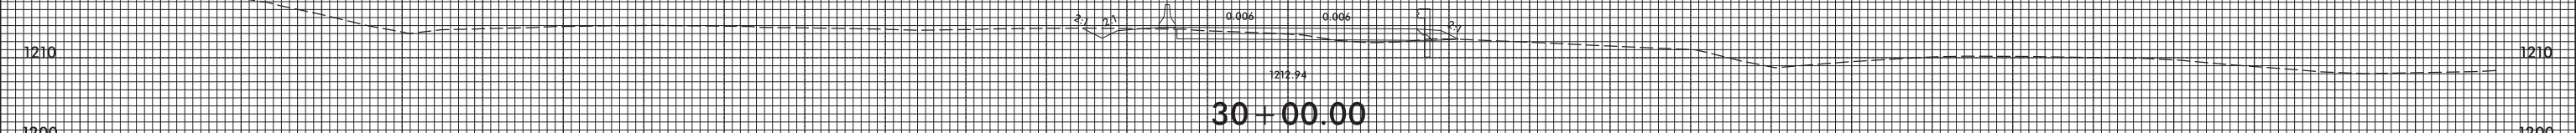


30+00.00

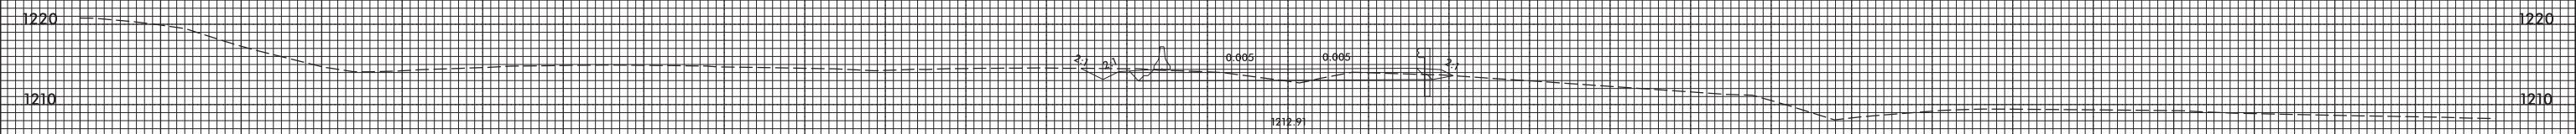

29+50.00

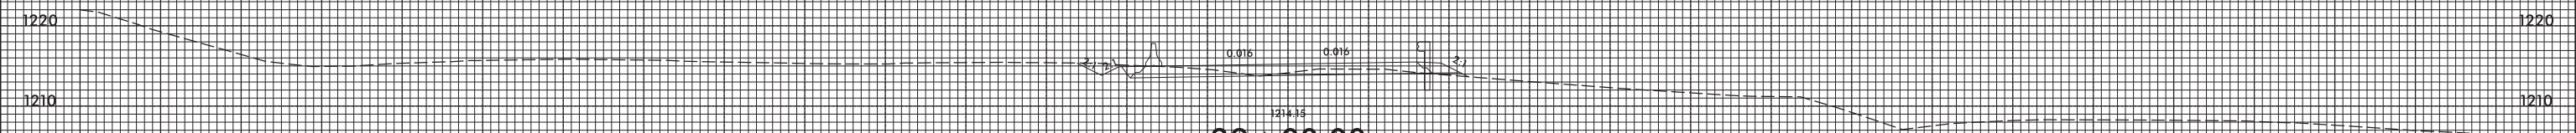

29+00.00

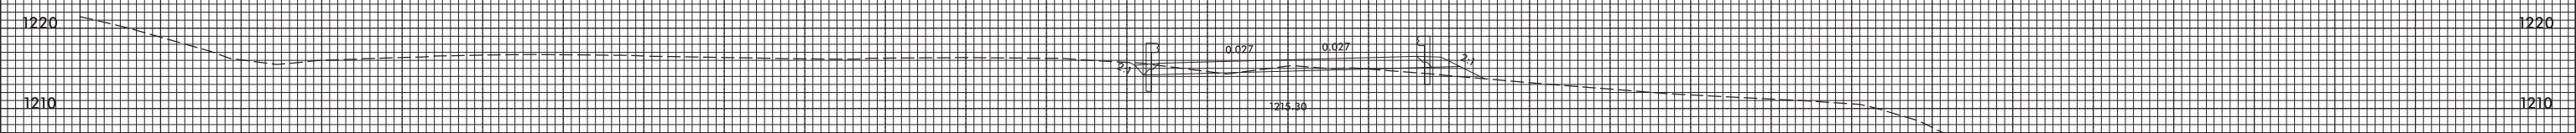

28+50.00

-DET EBL-

140 120 100 80 60 40 20 0 20 40 60 80 100 120 140

3/5/2008
I:\515\B4448_Rdy_xpl_DET_EBL.dgn
TJ:ER:Rajoung