


8/23/99



PROJ. REFERENCE NO.  
B-4448

SHEET NO.  
X-30

140 120 100 80 60 40 20 0 20 40 60 80 100 120 140

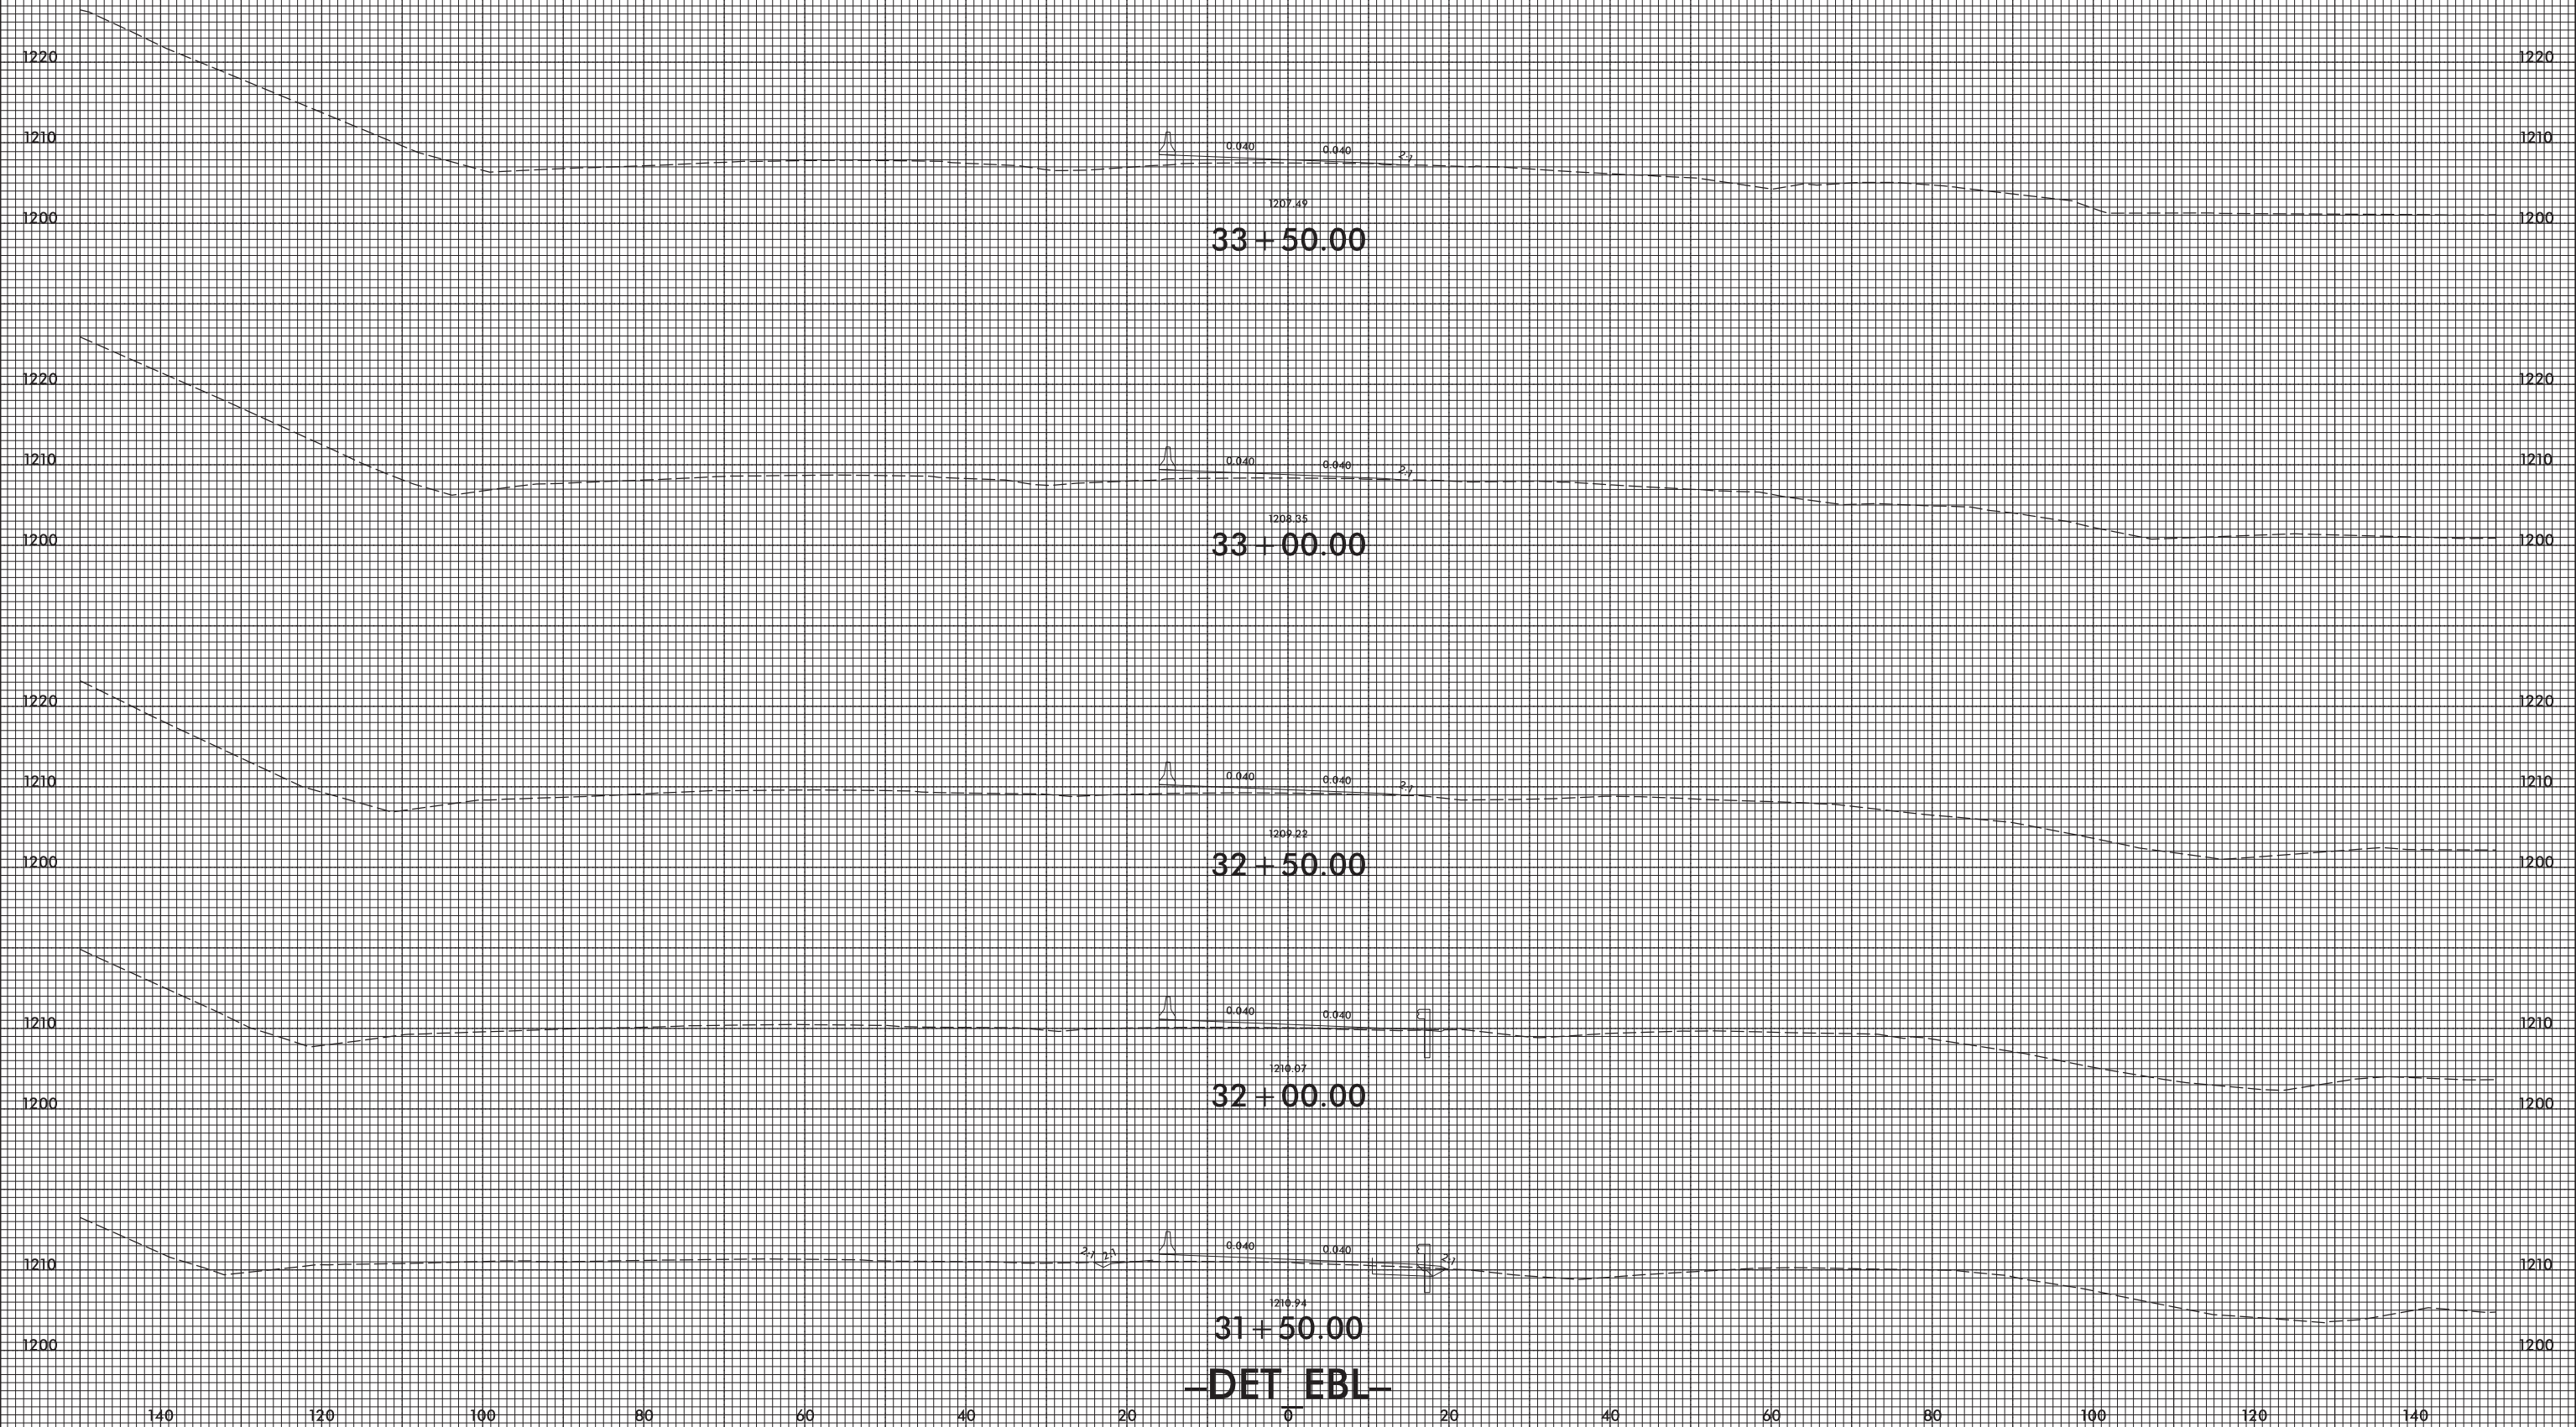

3/5/2008  
I:\S\B4448\_Rdy\_xpl\_DET\_EBL.dgn  
J:\ER\goung

140 120 100 80 60 40 20 0 20 40 60 80 100 120 140