


8/23/99



PROJ. REFERENCE NO.
B-4448

SHEET NO.
X-41

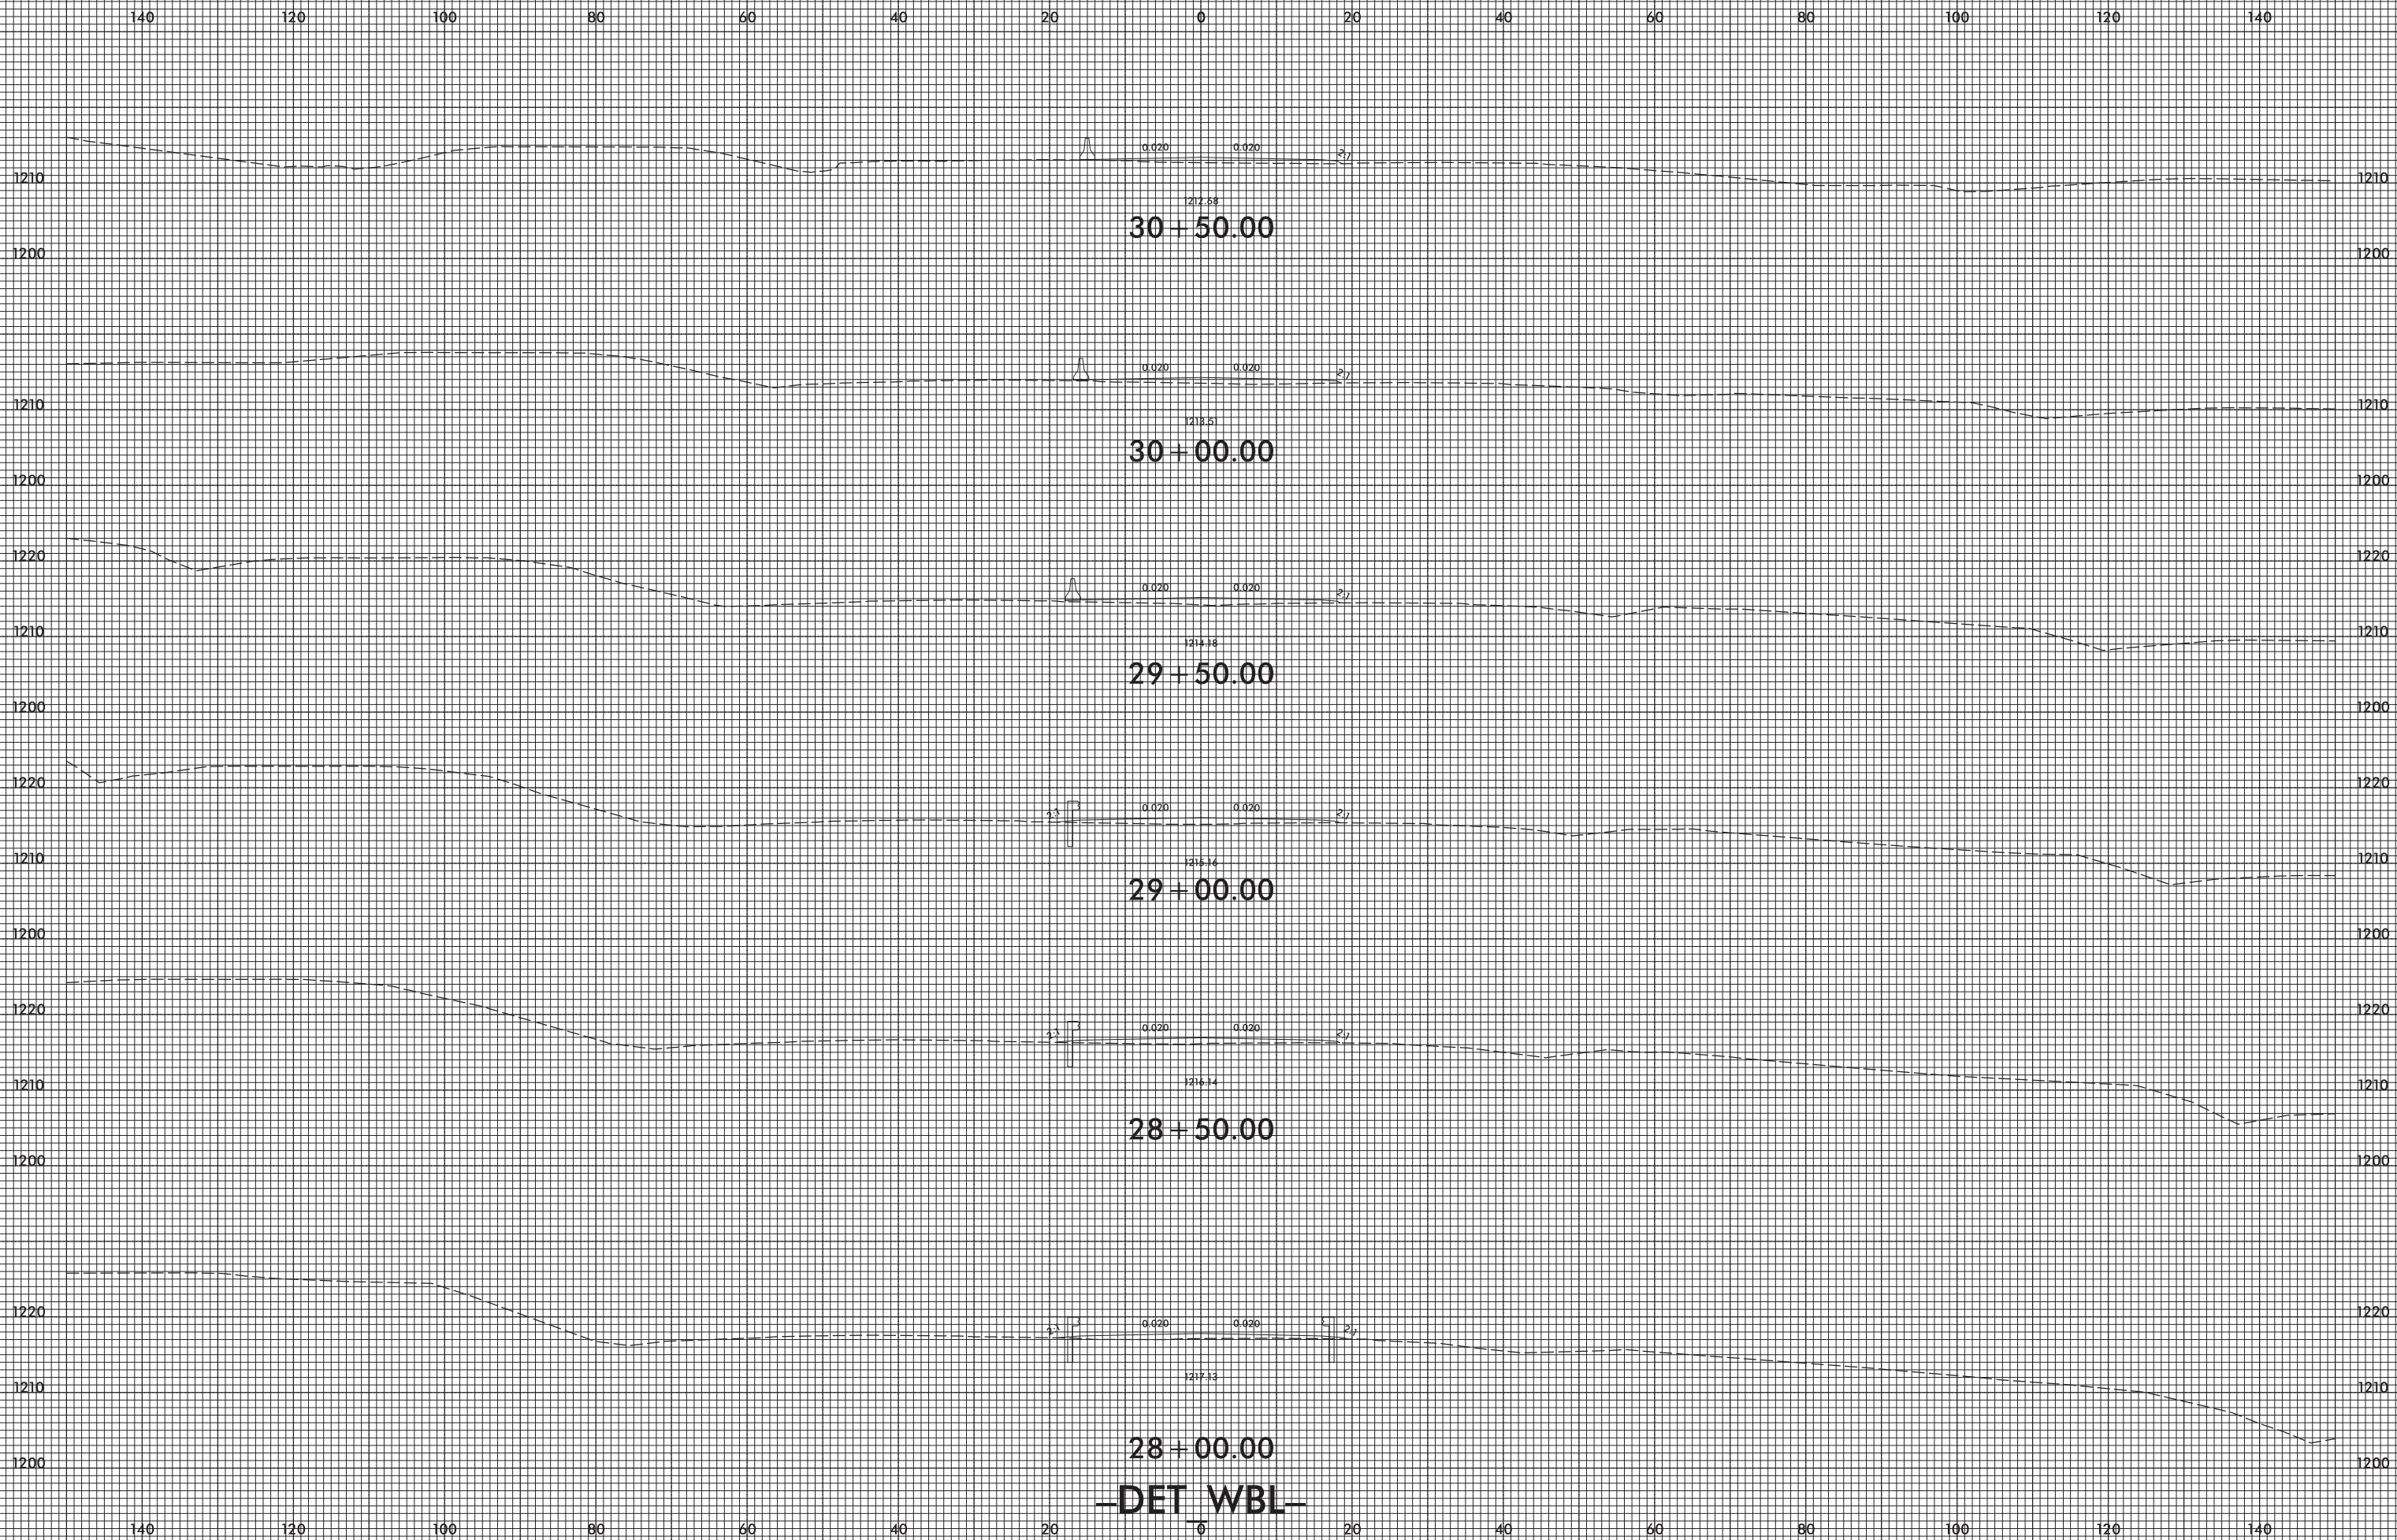

3/5/2008
I:\S\B4448_Rdy_xpl_DET_WBL.dgn
JSE:Rajoung