


09/08/2018

TIP PROJECT: B-4932

CONTRACT: C203938

See Sheet 1A For Index of Sheets
See Sheet 1B For Conventional Symbols

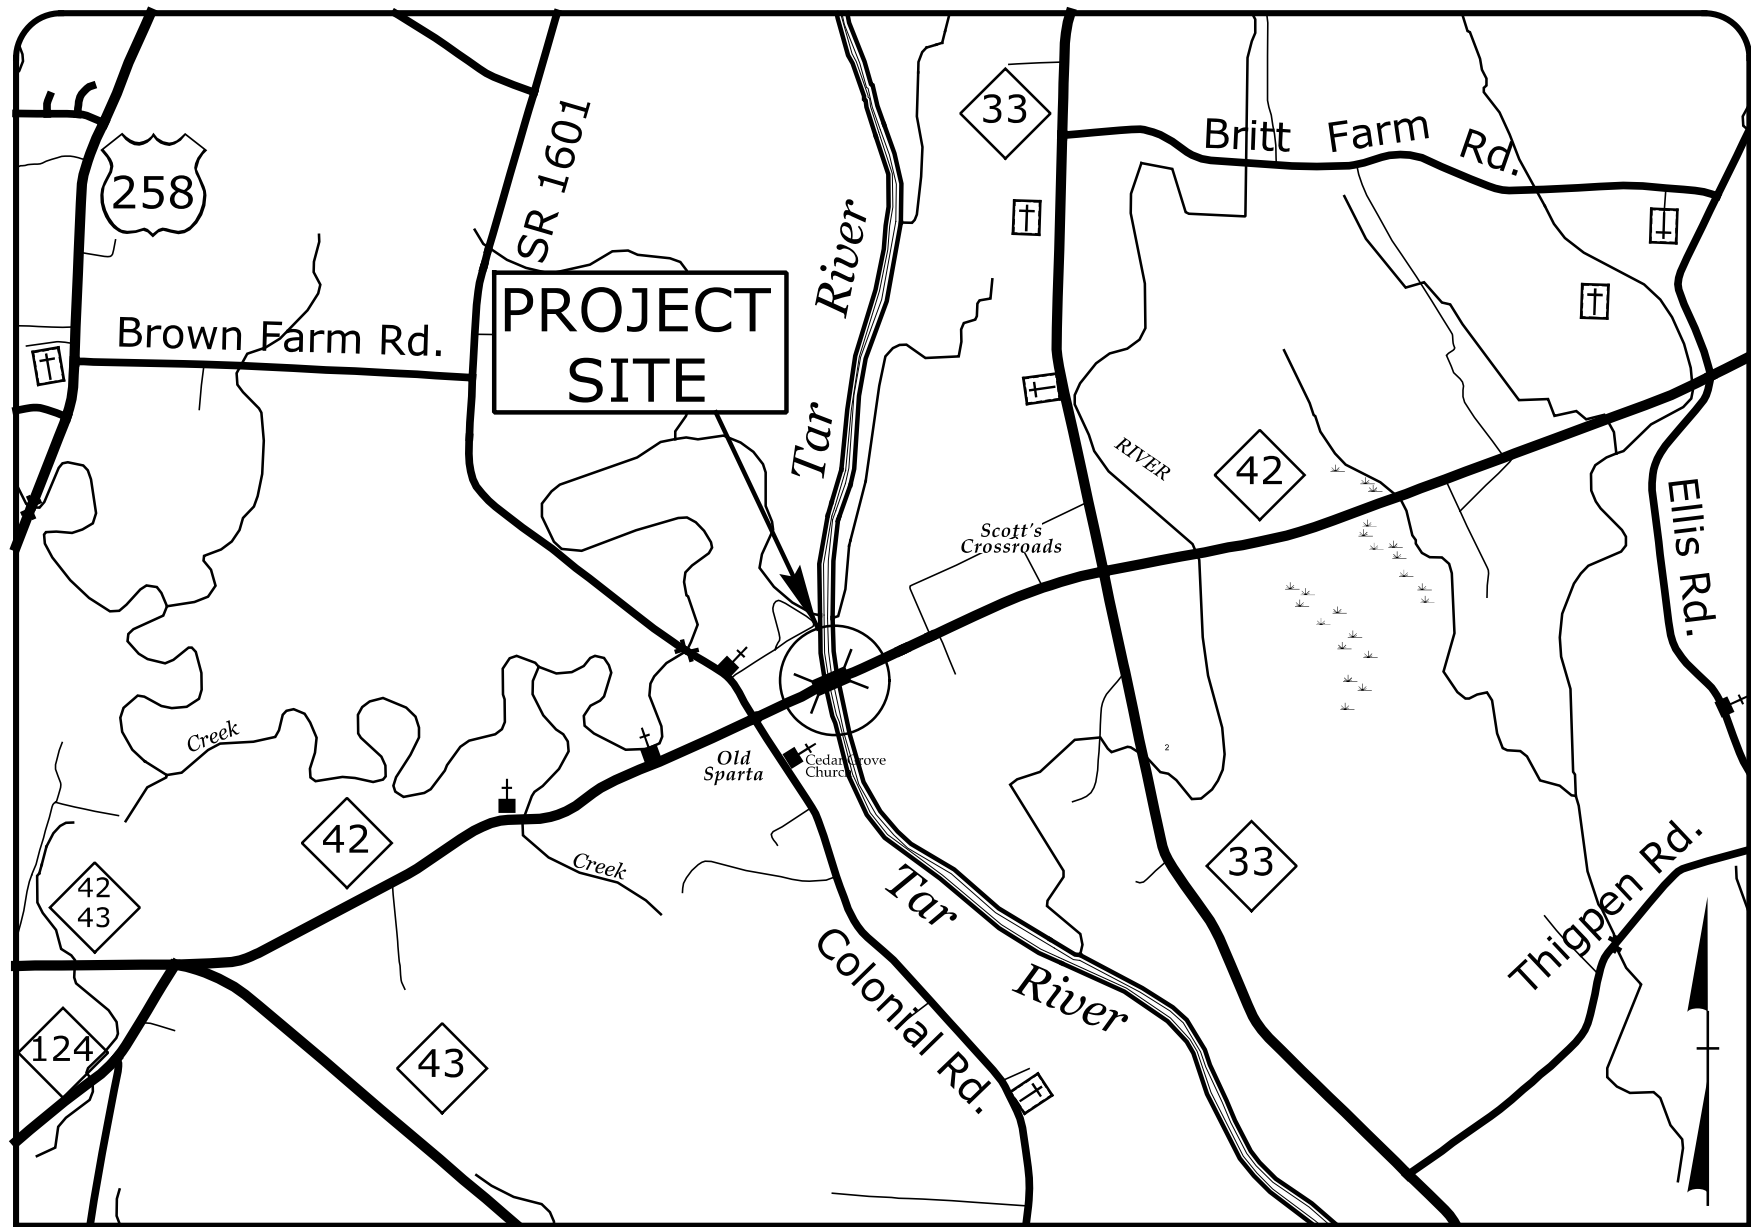

VICINITY MAP
NOT TO SCALE

STATE OF NORTH CAROLINA
DIVISION OF HIGHWAYS


EDGECOMBE COUNTY

LOCATION: BRIDGE NO. 28 OVER TAR RIVER ON NC 42


**TYPE OF WORK: GRADING, PAVING, DRAINAGE,
AND STRUCTURE**

STATE	STATE PROJECT REFERENCE NO.	SHEET NO.	TOTAL SHEETS
N.C.	B-4932	1	
STATE PROJ. NO.	F.A. PROJ. NO.	DESCRIPTION	
40137.1.1	BRSTP-0042(19)	PE	
40137.2.1		RW, UTIL.	
40137.3.1		CONST.	

NAD 83 NSRS 2007

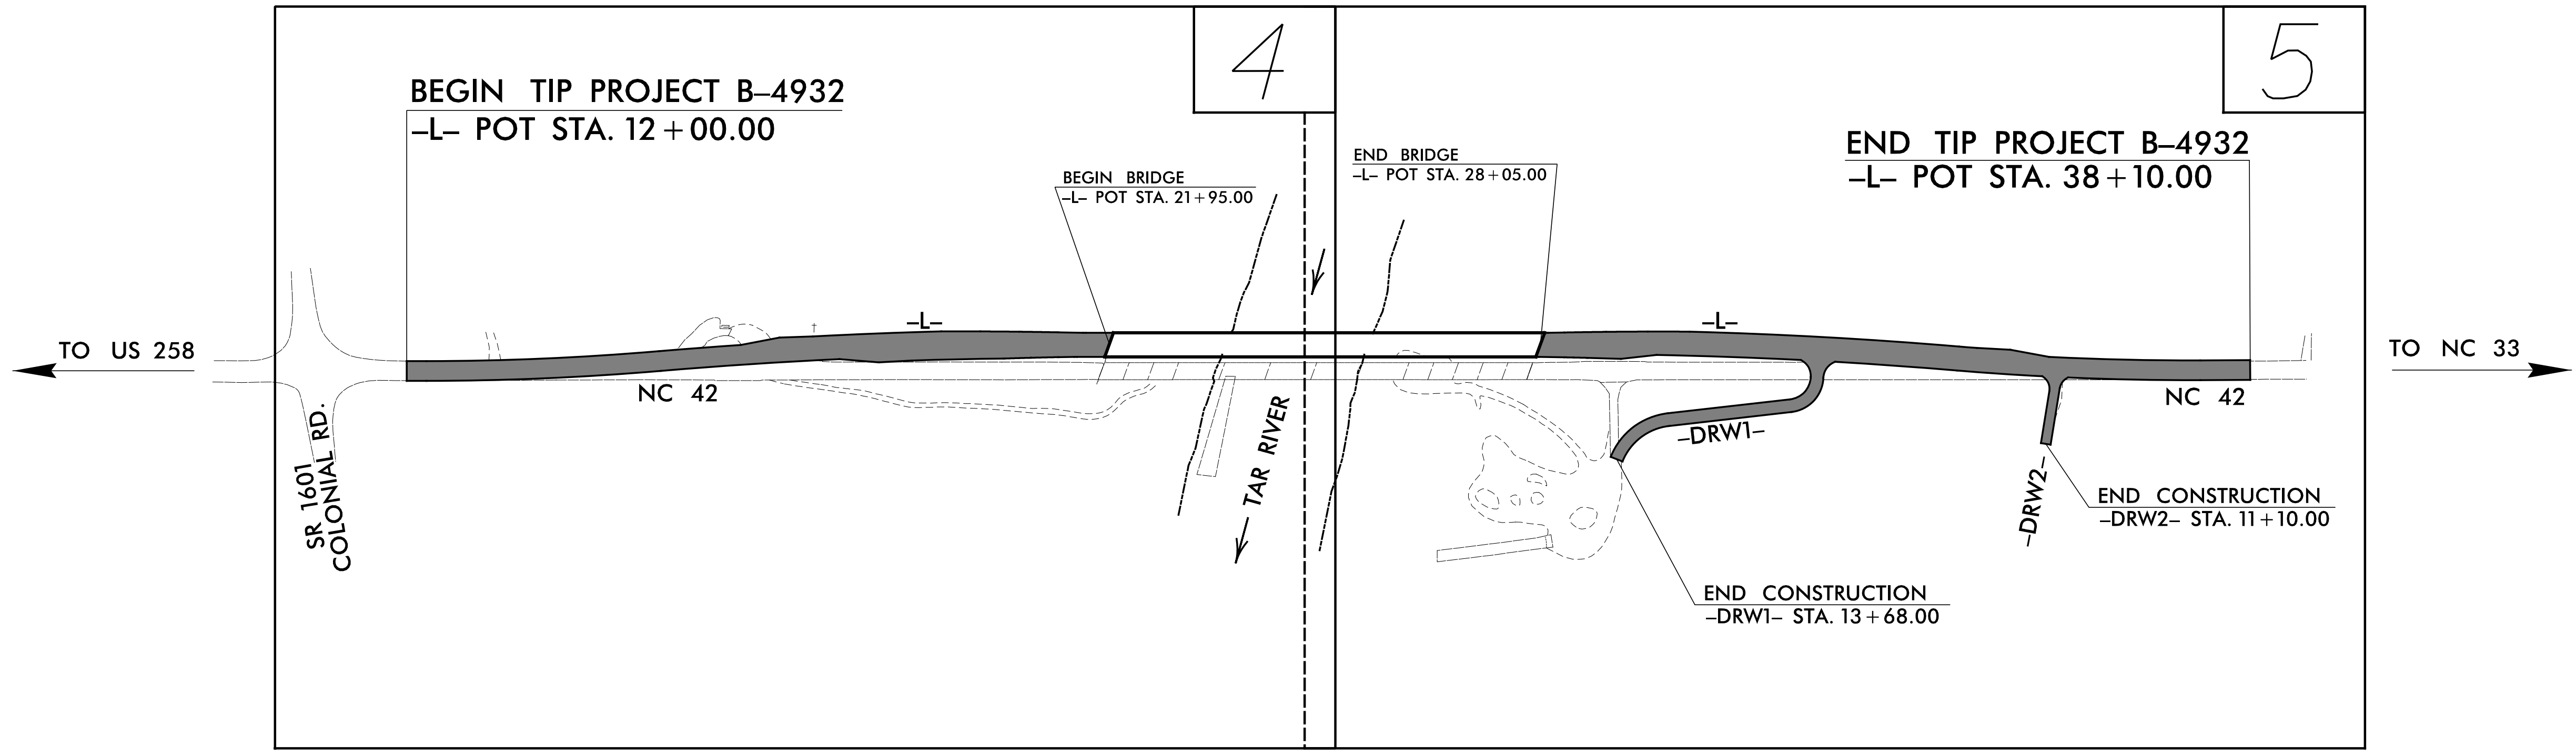

**DOCUMENT NOT CONSIDERED FINAL
UNLESS ALL SIGNATURES COMPLETED**

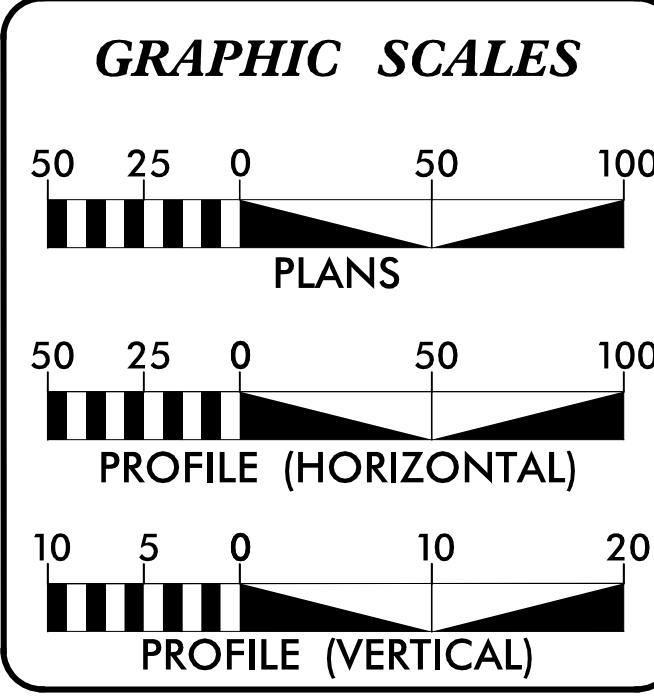

DESIGN DATA

ADT 2017	=	2410
ADT 2037	=	3180
K	=	9 %
D	=	60 %
T	=	32 % *
V	=	60 MPH
* TTST = 22% DUAL 10%		
FUNC CLASS = MAJOR COLLECTOR REGIONAL TIER		

PROJECT LENGTH

LENGTH ROADWAY TIP PROJECT B-4932	=	0.378 MI.
LENGTH STRUCTURE TIP PROJECT B-4932	=	0.116 MI.
TOTAL LENGTH OF TIP PROJECT B-4932	=	0.494 MI.

Prepared for the North Carolina Department of Transportation
In the Office of:
vhb 940 Main Campus Drive, Suite 500
Raleigh, NC 27606
NC License No. C-3705

SUNGATE DESIGN GROUP, P.A.
110 JONES FRANKLIN ROAD
RALEIGH, NORTH CAROLINA 27608
TEL: 919.876.8200 FAX: 919.876.8201
ENG. PRM LICENSE NO. C480

2018 STANDARD SPECIFICATIONS

RIGHT OF WAY DATE: MARCH 17, 2017

LETTING DATE: JUNE 19, 2018

NCDOT CONTACT: DAVID STUTTS, PE
STRUCTURES MANAGEMENT UNIT

JIMMY GOODNIGHT, PE
PROJECT ENGINEER

JERRY JAVELLANA, PE
PROJECT DESIGN ENGINEER

HYDRAULICS ENGINEER

DocuSigned by:
Joshua G. Dalton
1089A08C14984C2

ROADWAY DESIGN ENGINEER

DocuSigned by:
Jimmy Goodnight
0458371617514F8

