



5/28/99

-DRW1-

DOCUMENT NOT CONSIDERED FINAL  
UNLESS ALL SIGNATURES COMPLETED

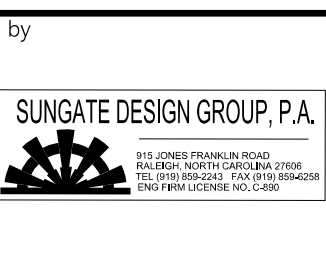


PROJECT REFERENCE NO. B-4932	SHEET NO. 7
ROADWAY DESIGN ENGINEER	HYDRAULICS ENGINEER

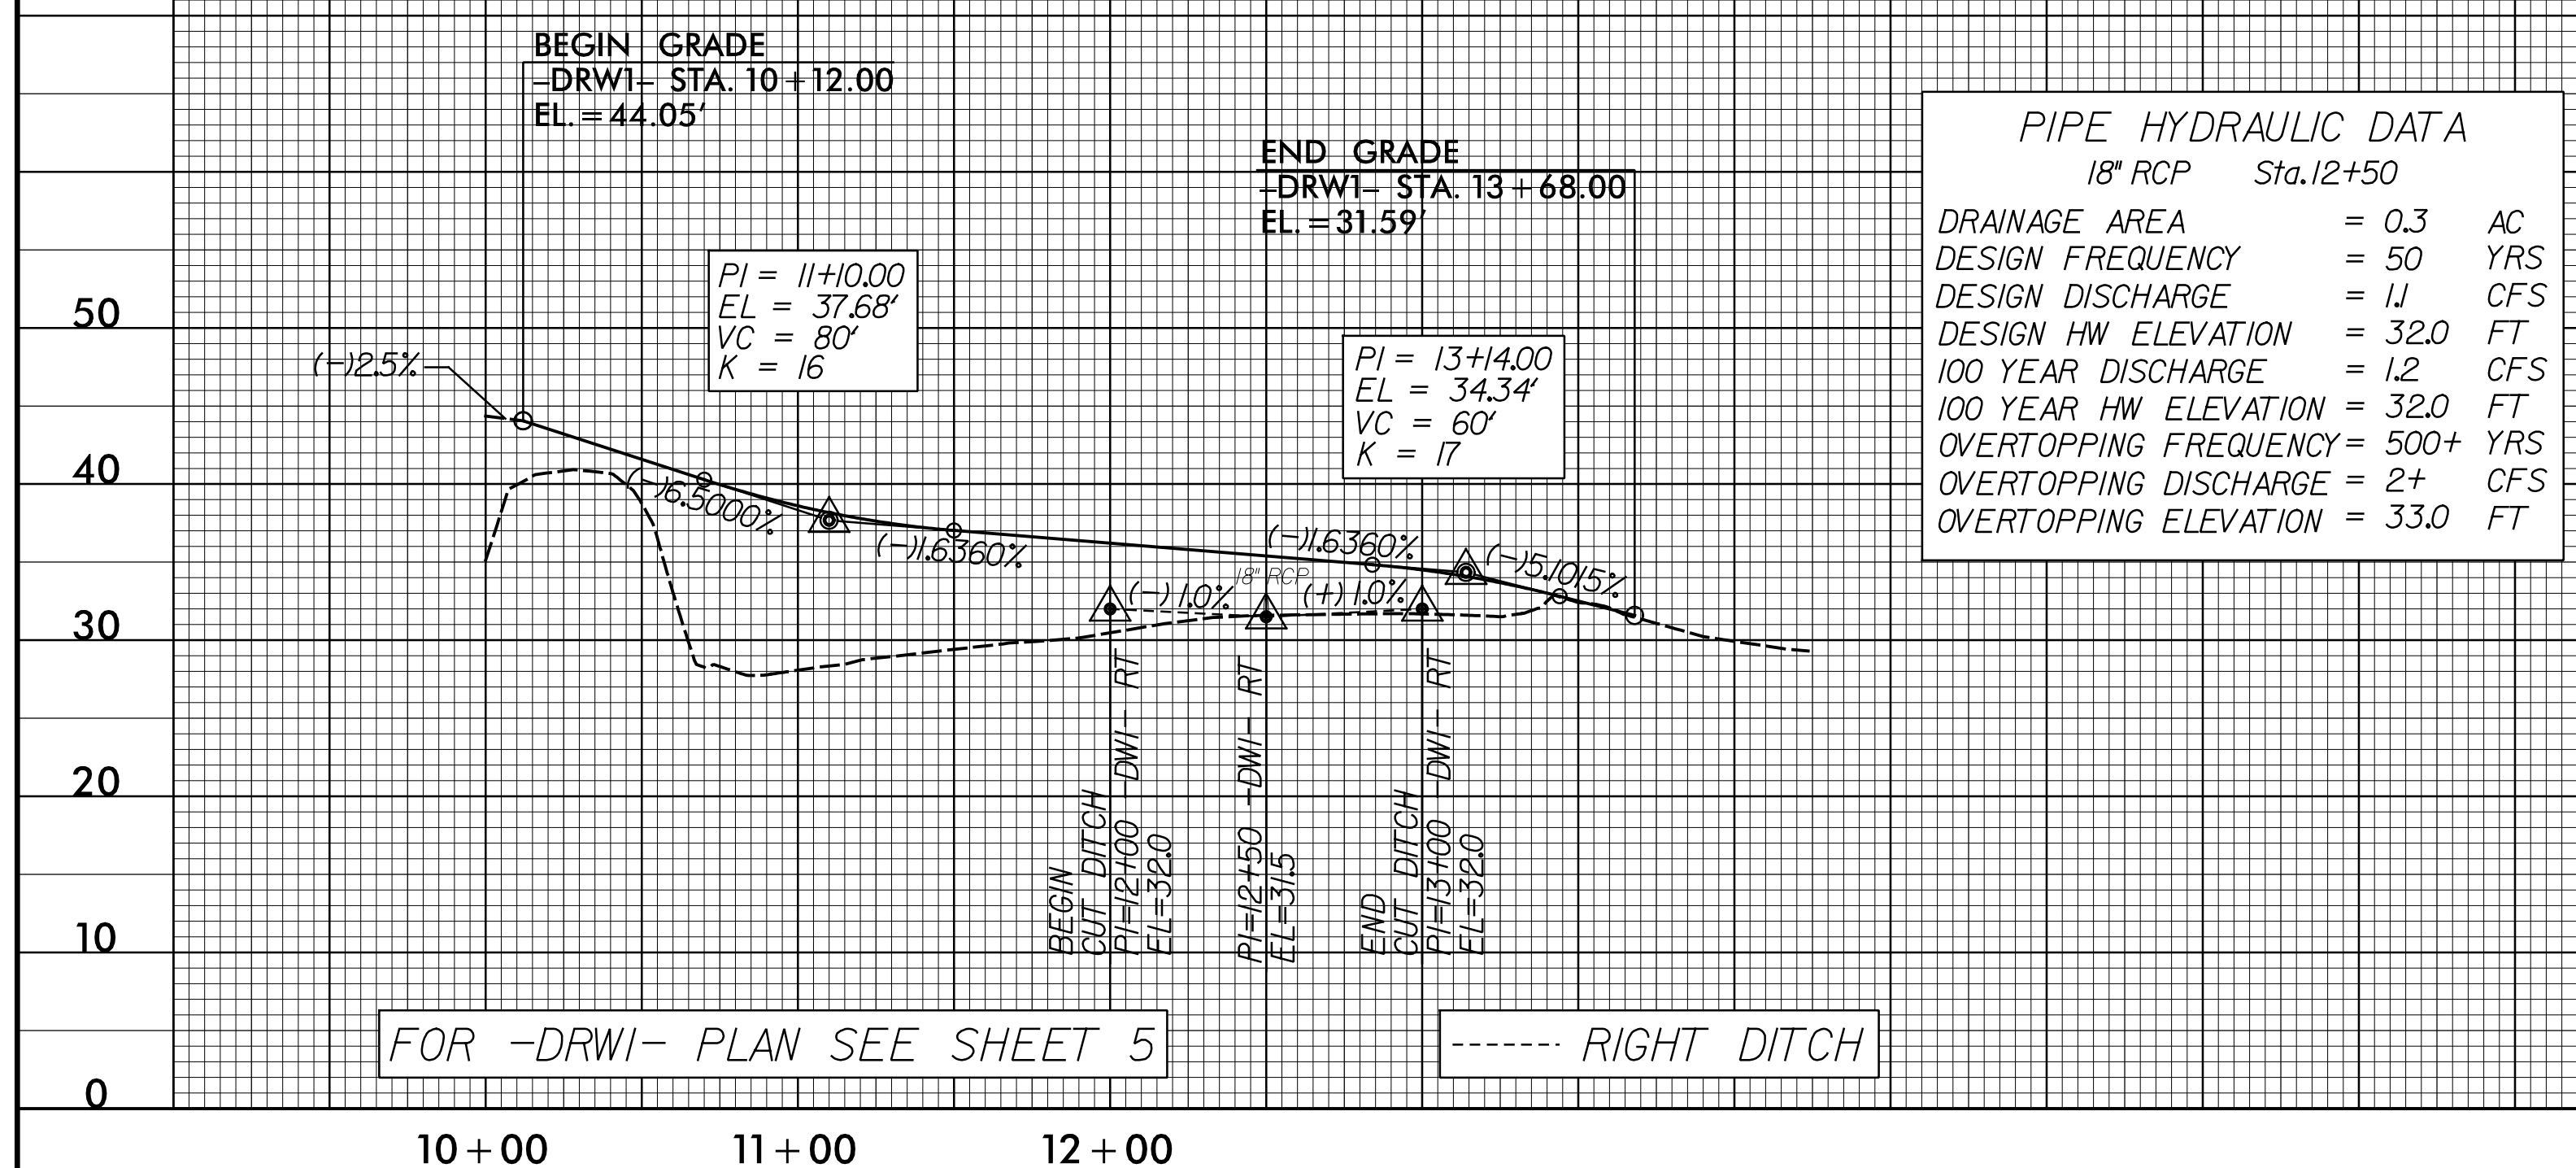

FOR -DRW1- PLAN SEE SHEET 5

----- RIGHT DITCH

-DRW2-

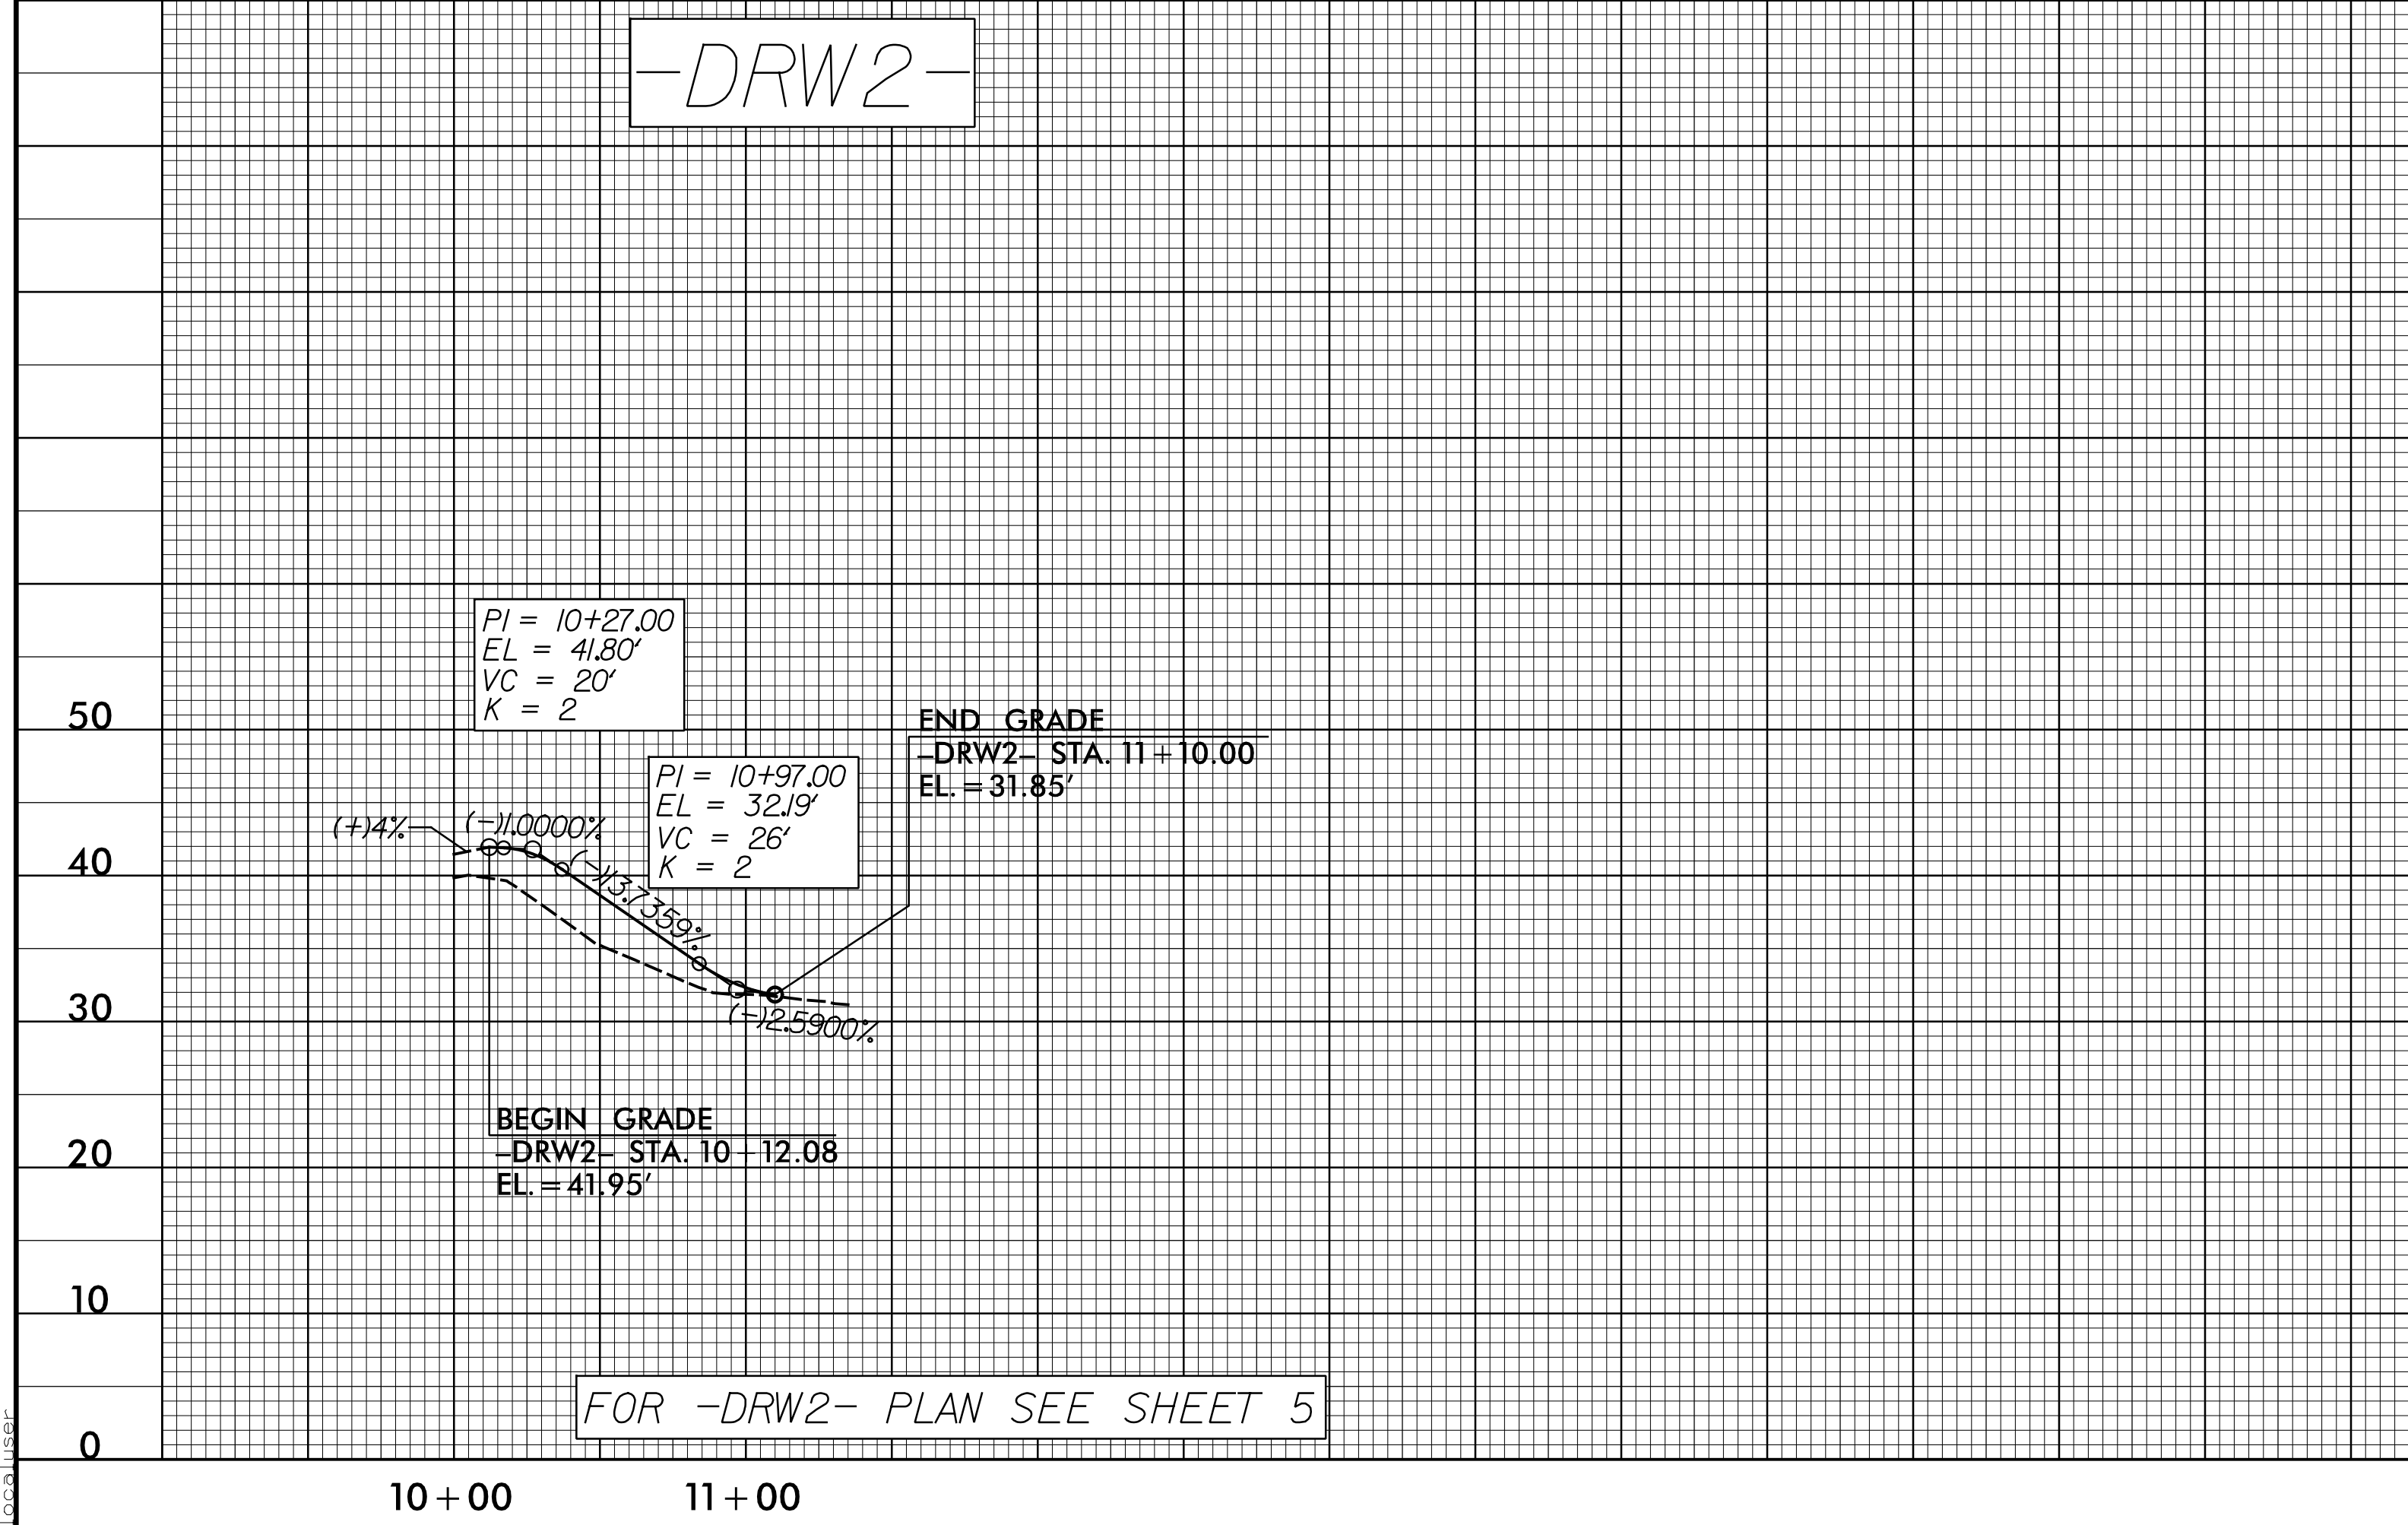

FOR -DRW2- PLAN SEE SHEET 5

K:\7\2017\170504\Proj\B4932\_rdy\_p\107.dgn

1/23/2018