
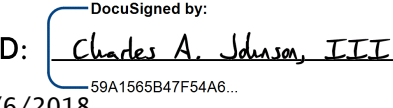


APPROVED: 
 DATE: 4/6/2018

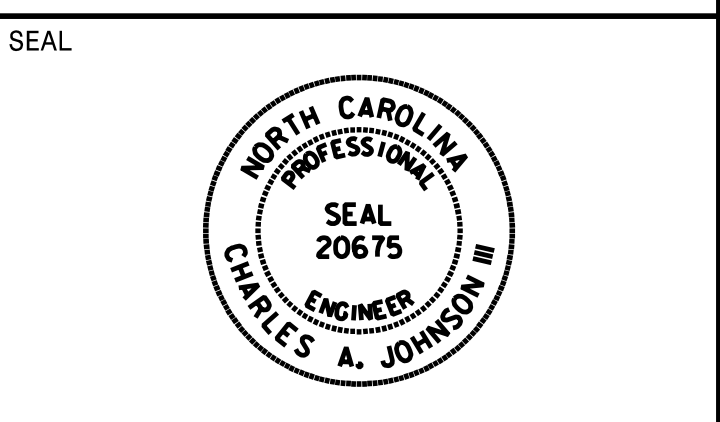

**DOCUMENT NOT CONSIDERED FINAL
UNLESS ALL SIGNATURES COMPLETED**

SIGN NUMBER: 5B BACKG COLOR: Green
 TYPE: A (OVHD) COPY COLOR: White
 QUANTITY: 1

SYMBOL	X	Y	WID	HT


SIGN WIDTH: 18'-0"
 HEIGHT: 6'-6"
 TOTAL AREA: 117.0 Sq.Ft.

BORDER TYPE: FLUSH
 RECESS: 0"
 WIDTH: 2"
 RADII: 9"

MAT'L: 0.125" ALUMINUM

NO. Z BARS: 2
 LENGTH: 208.0

DESIGN BY: JAW CHECKED BY: TRT/KLB
 PROJECT ID: U-5169 DIV: 07 DATE: Oct 2017

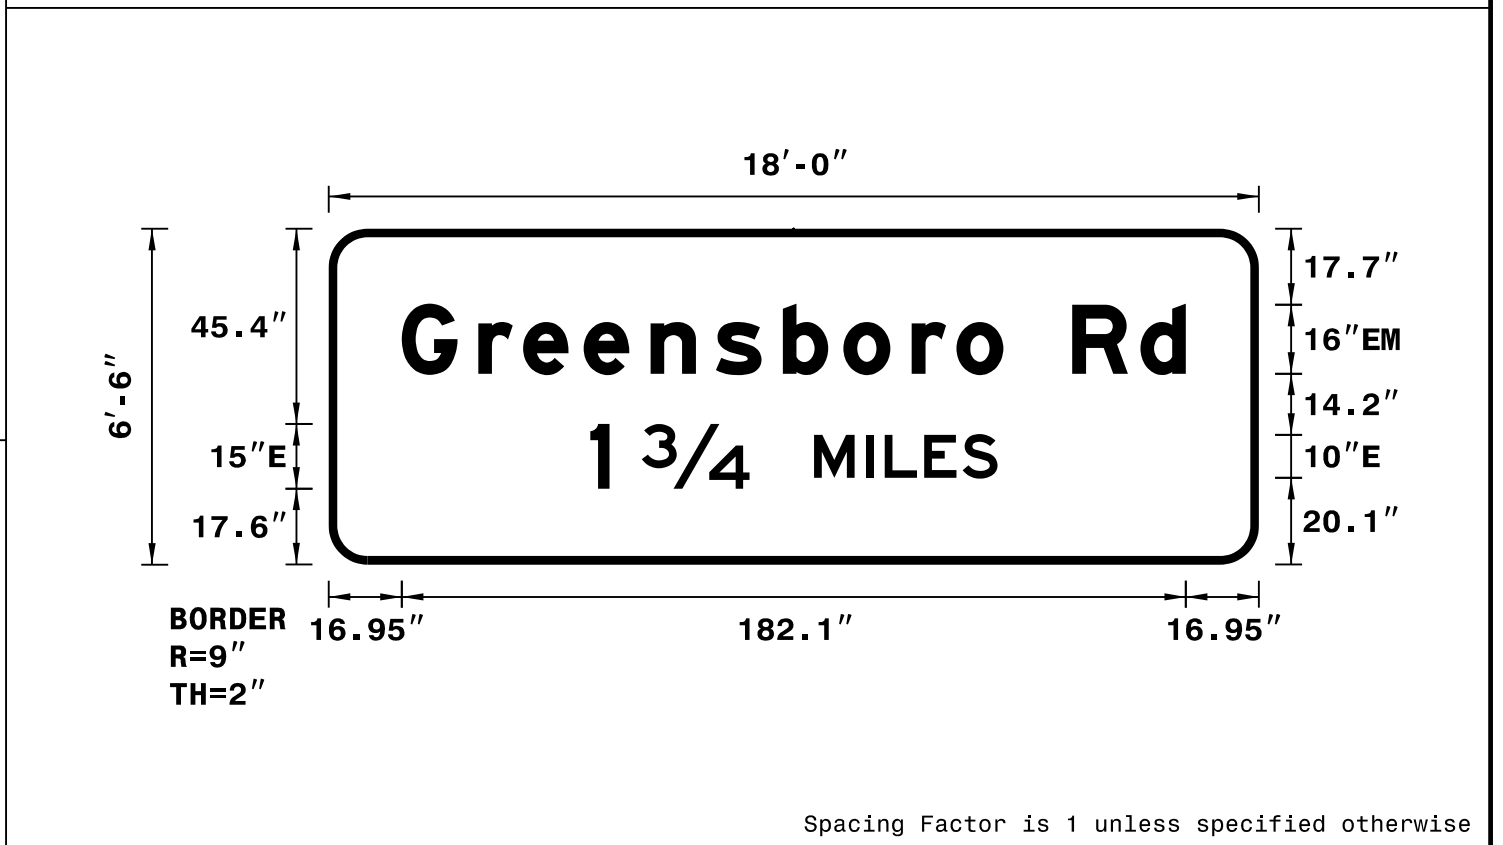

NOTES:
 1. Legend and border shall be direct applied Grade A reflective sheeting.
 2. Background shall be Grade C reflective sheeting.

LETTER POSITIONS

Letter spacings are to start of next letter															Series/Size	
															Text Length	
	G	r	e	e	n	s	b	o	r	o		R	d		EM 2000	
	17	17.8	10.4	14.1	15.5	15.2	15.5	14.1	15.8	10.4	10.9	16	15.8	10.6	17	182.1
	1		3/4		M	I	L	E	S							E 2000
	60.7	4.5	7.5	25	15	12	4.4	9.2	8.9	8.1	60.7					94.6

SIGN NUMBER: 6B BACKG COLOR: Green
 TYPE: A (OVHD) COPY COLOR: White
 QUANTITY: 1

SYMBOL	X	Y	WID	HT
M1-5-2-36-15C	95.3	44	36	36
Type A Arrow	225.2	34.3	22.3	35


SIGN WIDTH: 22'-6"
 HEIGHT: 8'-0"
 TOTAL AREA: 180.0 Sq.Ft.

BORDER TYPE: FLUSH
 RECESS: 0"
 WIDTH: 2"
 RADII: 12"

MAT'L: 0.125" ALUMINUM

NO. Z BARS: 3
 LENGTH: 262.0

DESIGN BY: JAW CHECKED BY: TRT/KLB
 PROJECT ID: U-5169 DIV: 07 DATE: Oct 2017

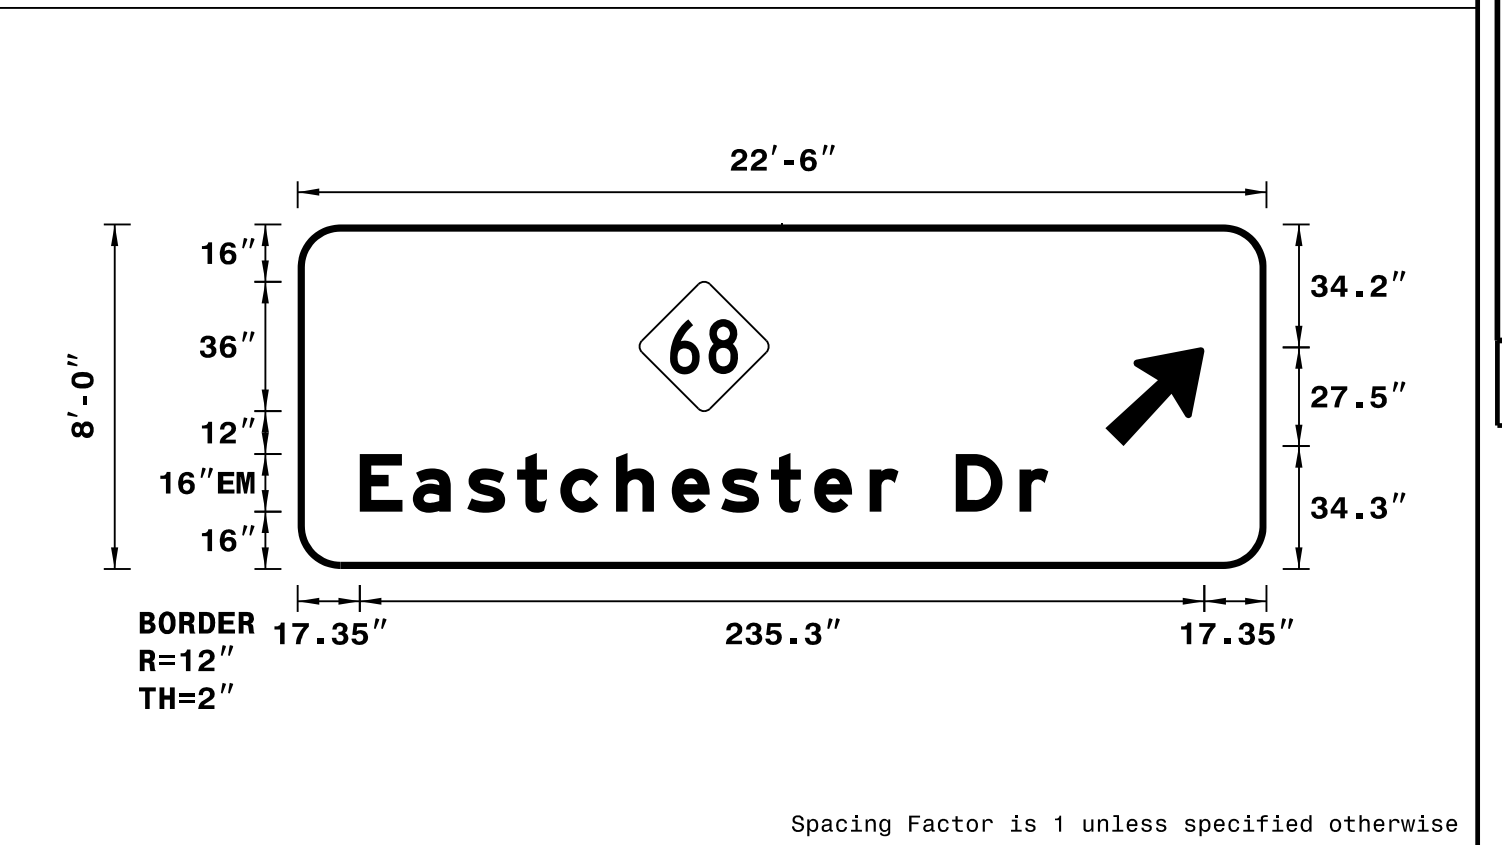

NOTES:
 1. Legend and border shall be direct applied Grade A reflective sheeting.
 2. Arrow and shield shall be Grade A reflective sheeting on 0.032" aluminum and demountable.
 3. Background shall be Grade C reflective sheeting.
 4. Center arrow vertically on sign.

LETTER POSITIONS

Letter spacings are to start of next letter															Series/Size		
															Text Length		
	E	a	s	t	c	h	e	s	t	e	r	D	r		EM 2000		
	17.3	14.7	15.2	13.9	12	15.5	15.5	13.8	13.9	12	15.5	8	16	17.8	8	60.9	191.8

SIGN NUMBER: 7 BACKG COLOR: Green
 TYPE: A (OVHD) COPY COLOR: White
 QUANTITY: 1

SYMBOL	X	Y	WID	HT
M1-5-2-36-15C	50	62	36	36
Type A Adv Trn	15.4	15	35.3	33
Type A Adv Trn	159.4	15	35.3	33


SIGN WIDTH: 17'-6"
 HEIGHT: 9'-6"
 TOTAL AREA: 166.3 Sq.Ft.

BORDER TYPE: FLUSH
 RECESS: 0"
 WIDTH: 2"
 RADII: 12"

MAT'L: 0.125" ALUMINUM

NO. Z BARS: 3
 LENGTH: 202.0

DESIGN BY: JAW CHECKED BY: TRT/KLB
 PROJECT ID: U-5169 DIV: 07 DATE: Oct 2017

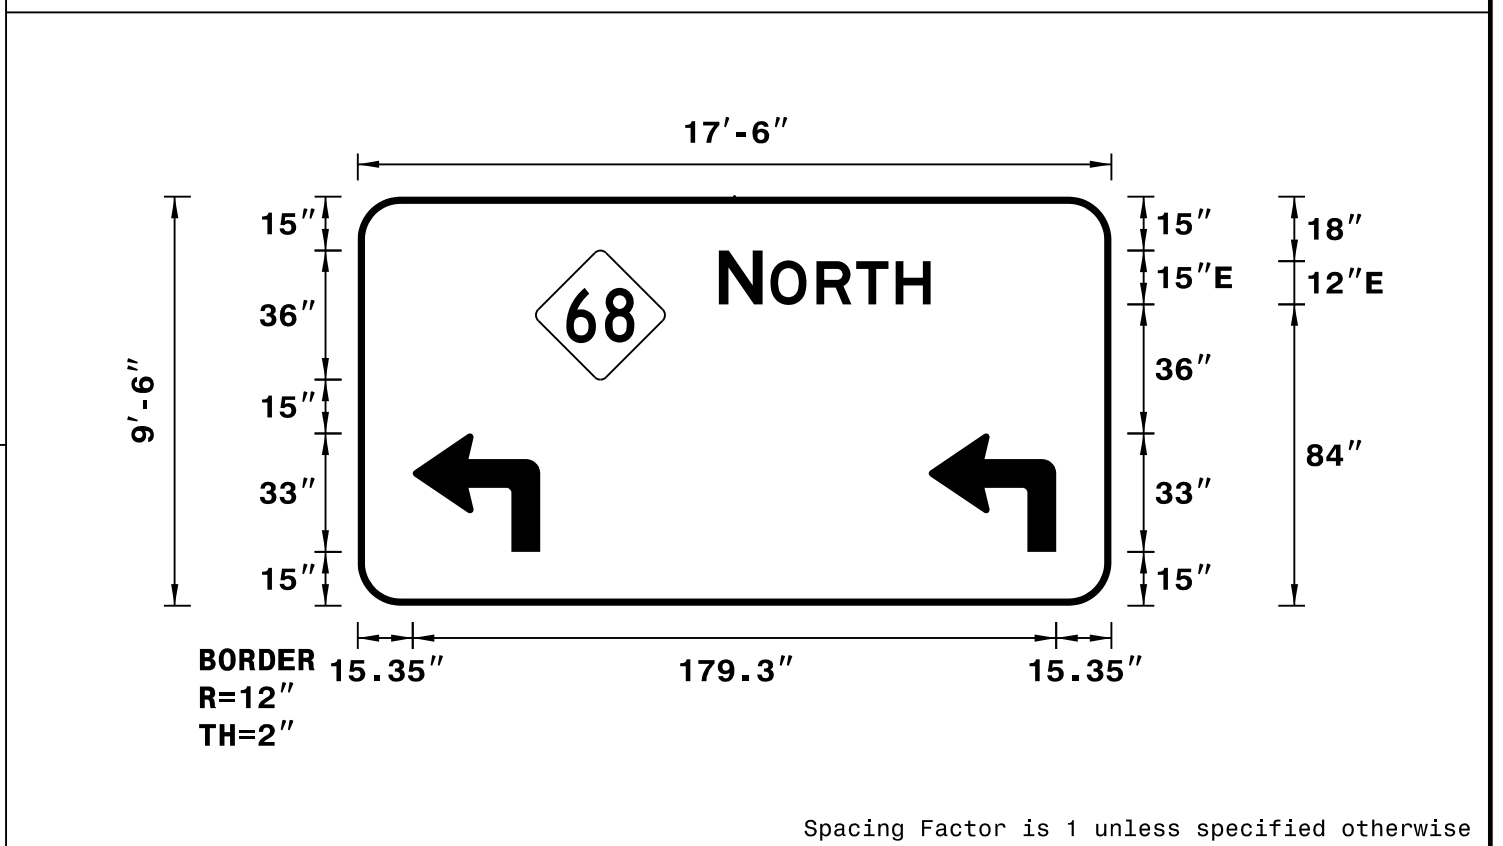

NOTES:
 1. Legend and border shall be direct applied Grade A reflective sheeting.
 2. Arrows and shield shall be Grade A reflective sheeting on 0.032" aluminum and demountable.
 3. Background shall be Grade C reflective sheeting.

LETTER POSITIONS

Letter spacings are to start of next letter										Series/Size
										Text Length
	N	O	R	T	H					E 2000
	101	12.2	2.2	12.8	11	11	9.7	50		59

SIGN NUMBER: 8 BACKG COLOR: Green
 TYPE: A (OVHD) COPY COLOR: White
 QUANTITY: 1

SYMBOL	X	Y	WID	HT
M1-5-2-36-15C	16.7	63	36	36
Type A Adv Trn	54.4	15	35.3	33


SIGN WIDTH: 12'-0"
 HEIGHT: 9'-6"
 TOTAL AREA: 114.0 Sq.Ft.

BORDER TYPE: FLUSH
 RECESS: 0"
 WIDTH: 2"
 RADII: 12"

MAT'L: 0.125" ALUMINUM

NO. Z BARS: 3
 LENGTH: 136.0

DESIGN BY: JAW CHECKED BY: TRT/KLB
 PROJECT ID: U-5169 DIV: 07 DATE: Oct 2017

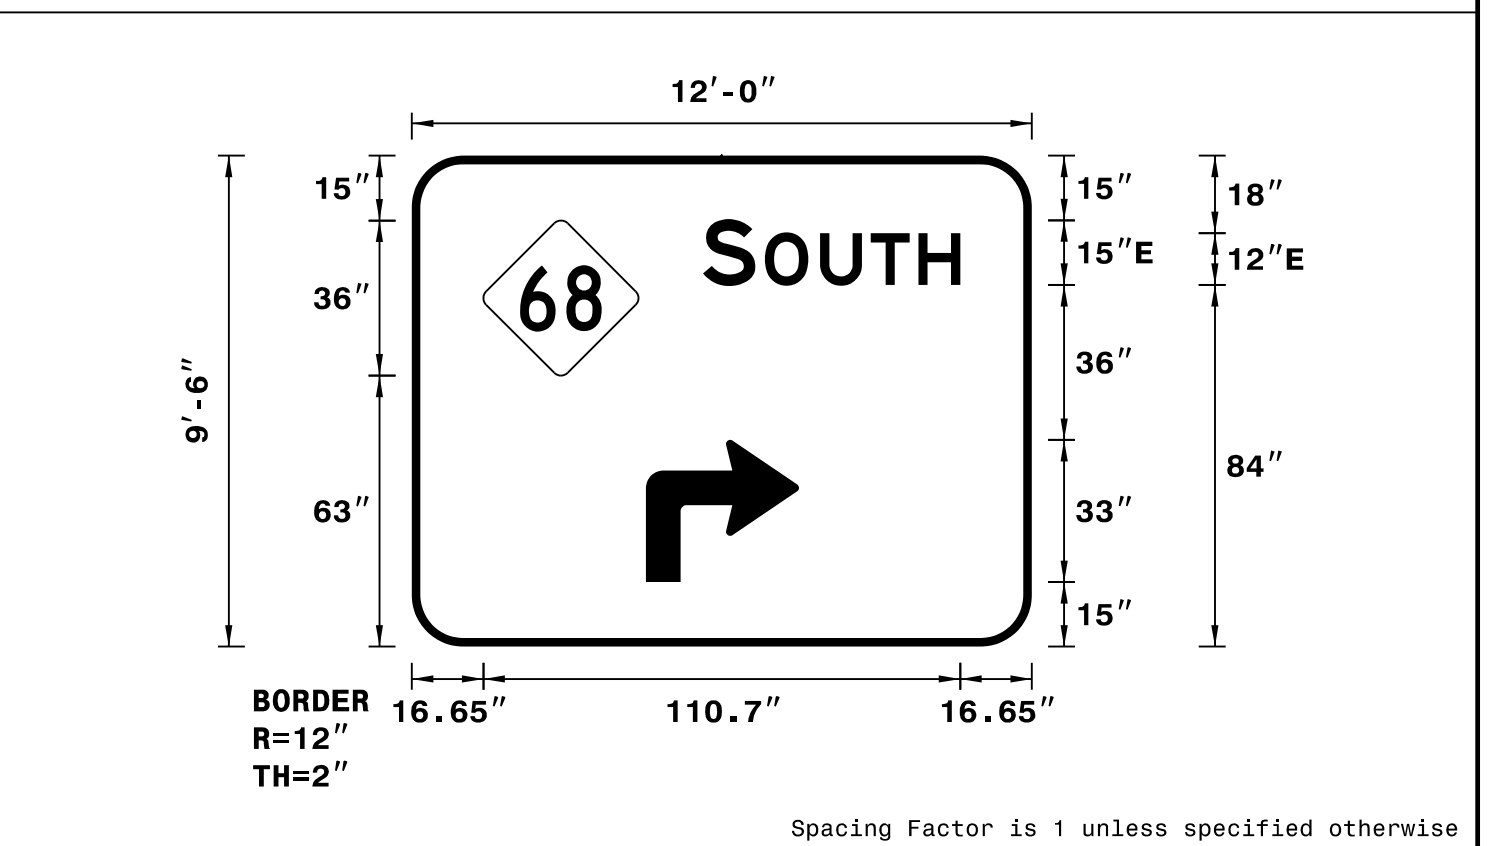

NOTES:
 1. Legend and border shall be direct applied Grade A reflective sheeting.
 2. Arrow and shield shall be Grade A reflective sheeting on 0.032" aluminum and demountable.
 3. Background shall be Grade C reflective sheeting.

LETTER POSITIONS

Letter spacings are to start of next letter										Series/Size
										Text Length
	S	O	U	T	H					E 2000
	67.6	12.1	2.2	12.8	11.8	11	9.7	16.6		59.7