


8/17/99

05-APR-2018 12:41  
 S:\Contracts\2018\1241\Resurfacing Projects\Division 12\1-5915 Catomba Iredell May 2018\1-5915.Rdy.dtl\_2B-11.dgn  
 12/15/2017 11:58:42 AM

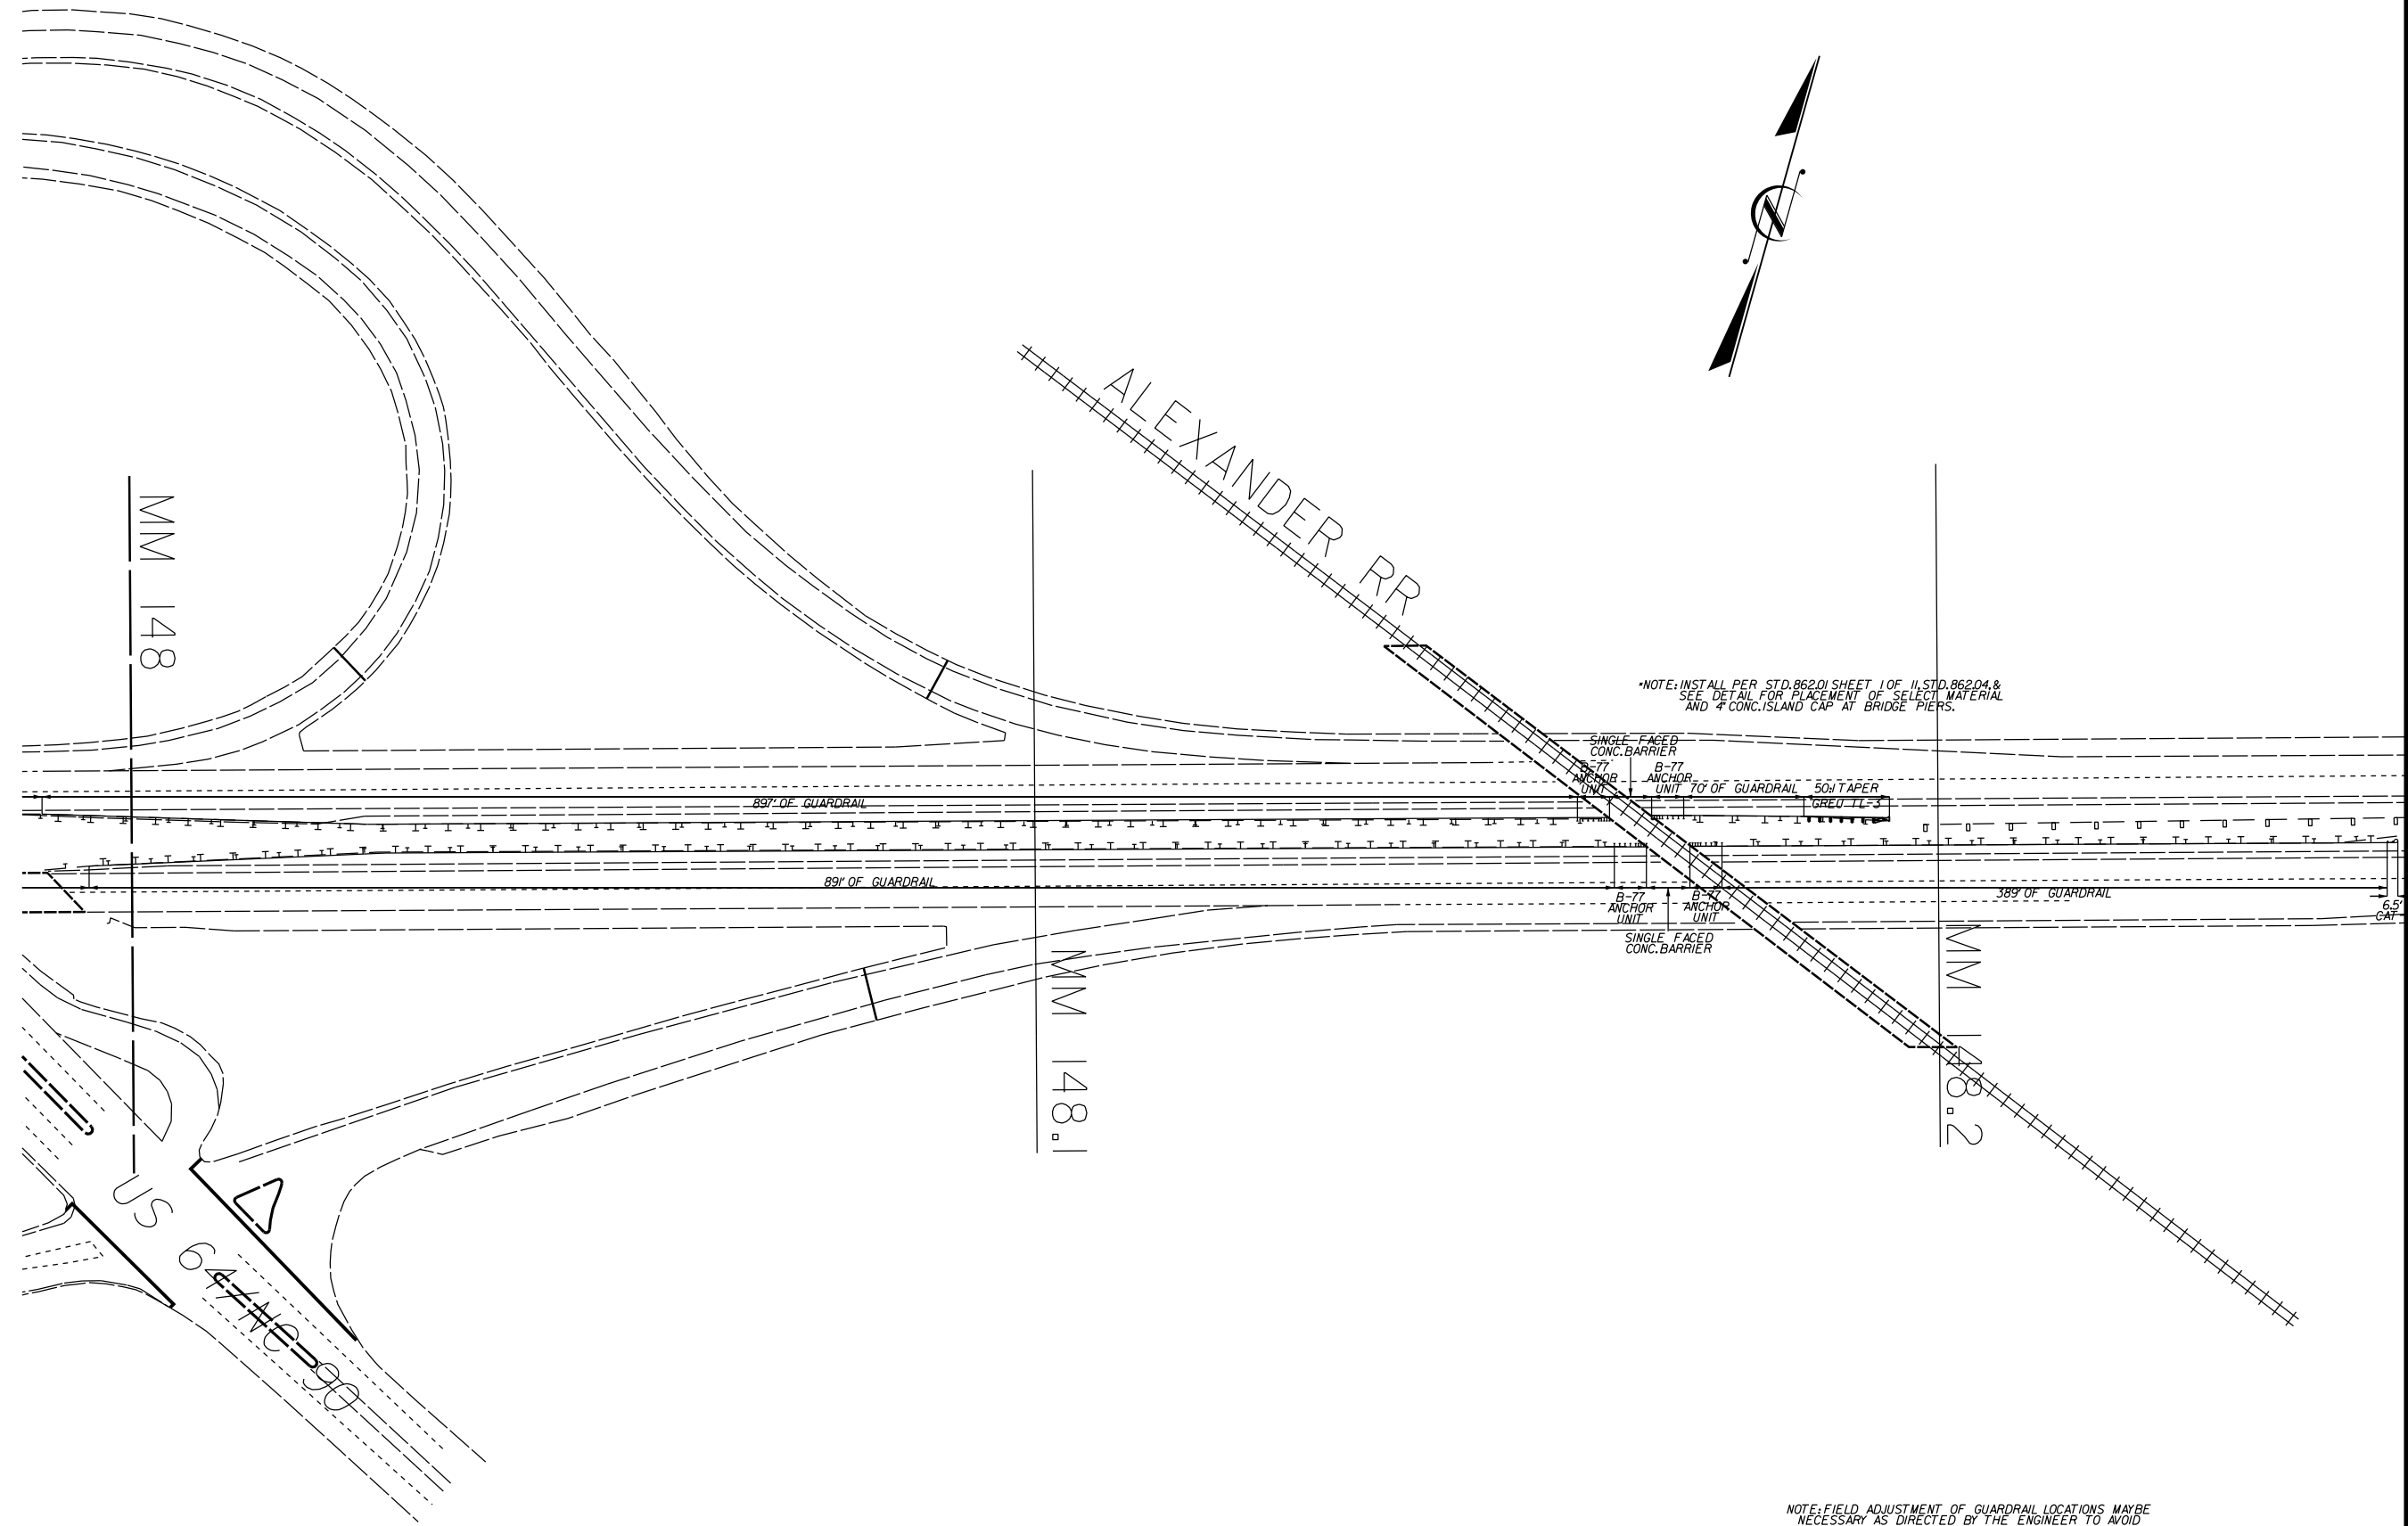

\*NOTE: INSTALL PER STD. 86201 SHEET 1 OF 11, STD. 86204 & SEE DETAIL FOR PLACEMENT OF SELECT MATERIAL AND 4 CONC. ISLAND CAP AT BRIDGE PIERS.

SINGLE FACED CONC. BARRIER  
 B-77 ANCHOR UNIT TO OF GUARDRAIL 50' TAPER  
 GREU-11-5  
 B-77 ANCHOR UNIT  
 B-77 ANCHOR UNIT  
 SINGLE FACED CONC. BARRIER

89' OF GUARDRAIL

89' OF GUARDRAIL

389' OF GUARDRAIL

6.5' CAT

NOTE: FIELD ADJUSTMENT OF GUARDRAIL LOCATIONS MAY BE NECESSARY AS DIRECTED BY THE ENGINEER TO AVOID CONFLICTS WITH DRAINAGE STRUCTURES AND DITCHES.