


8/17/99

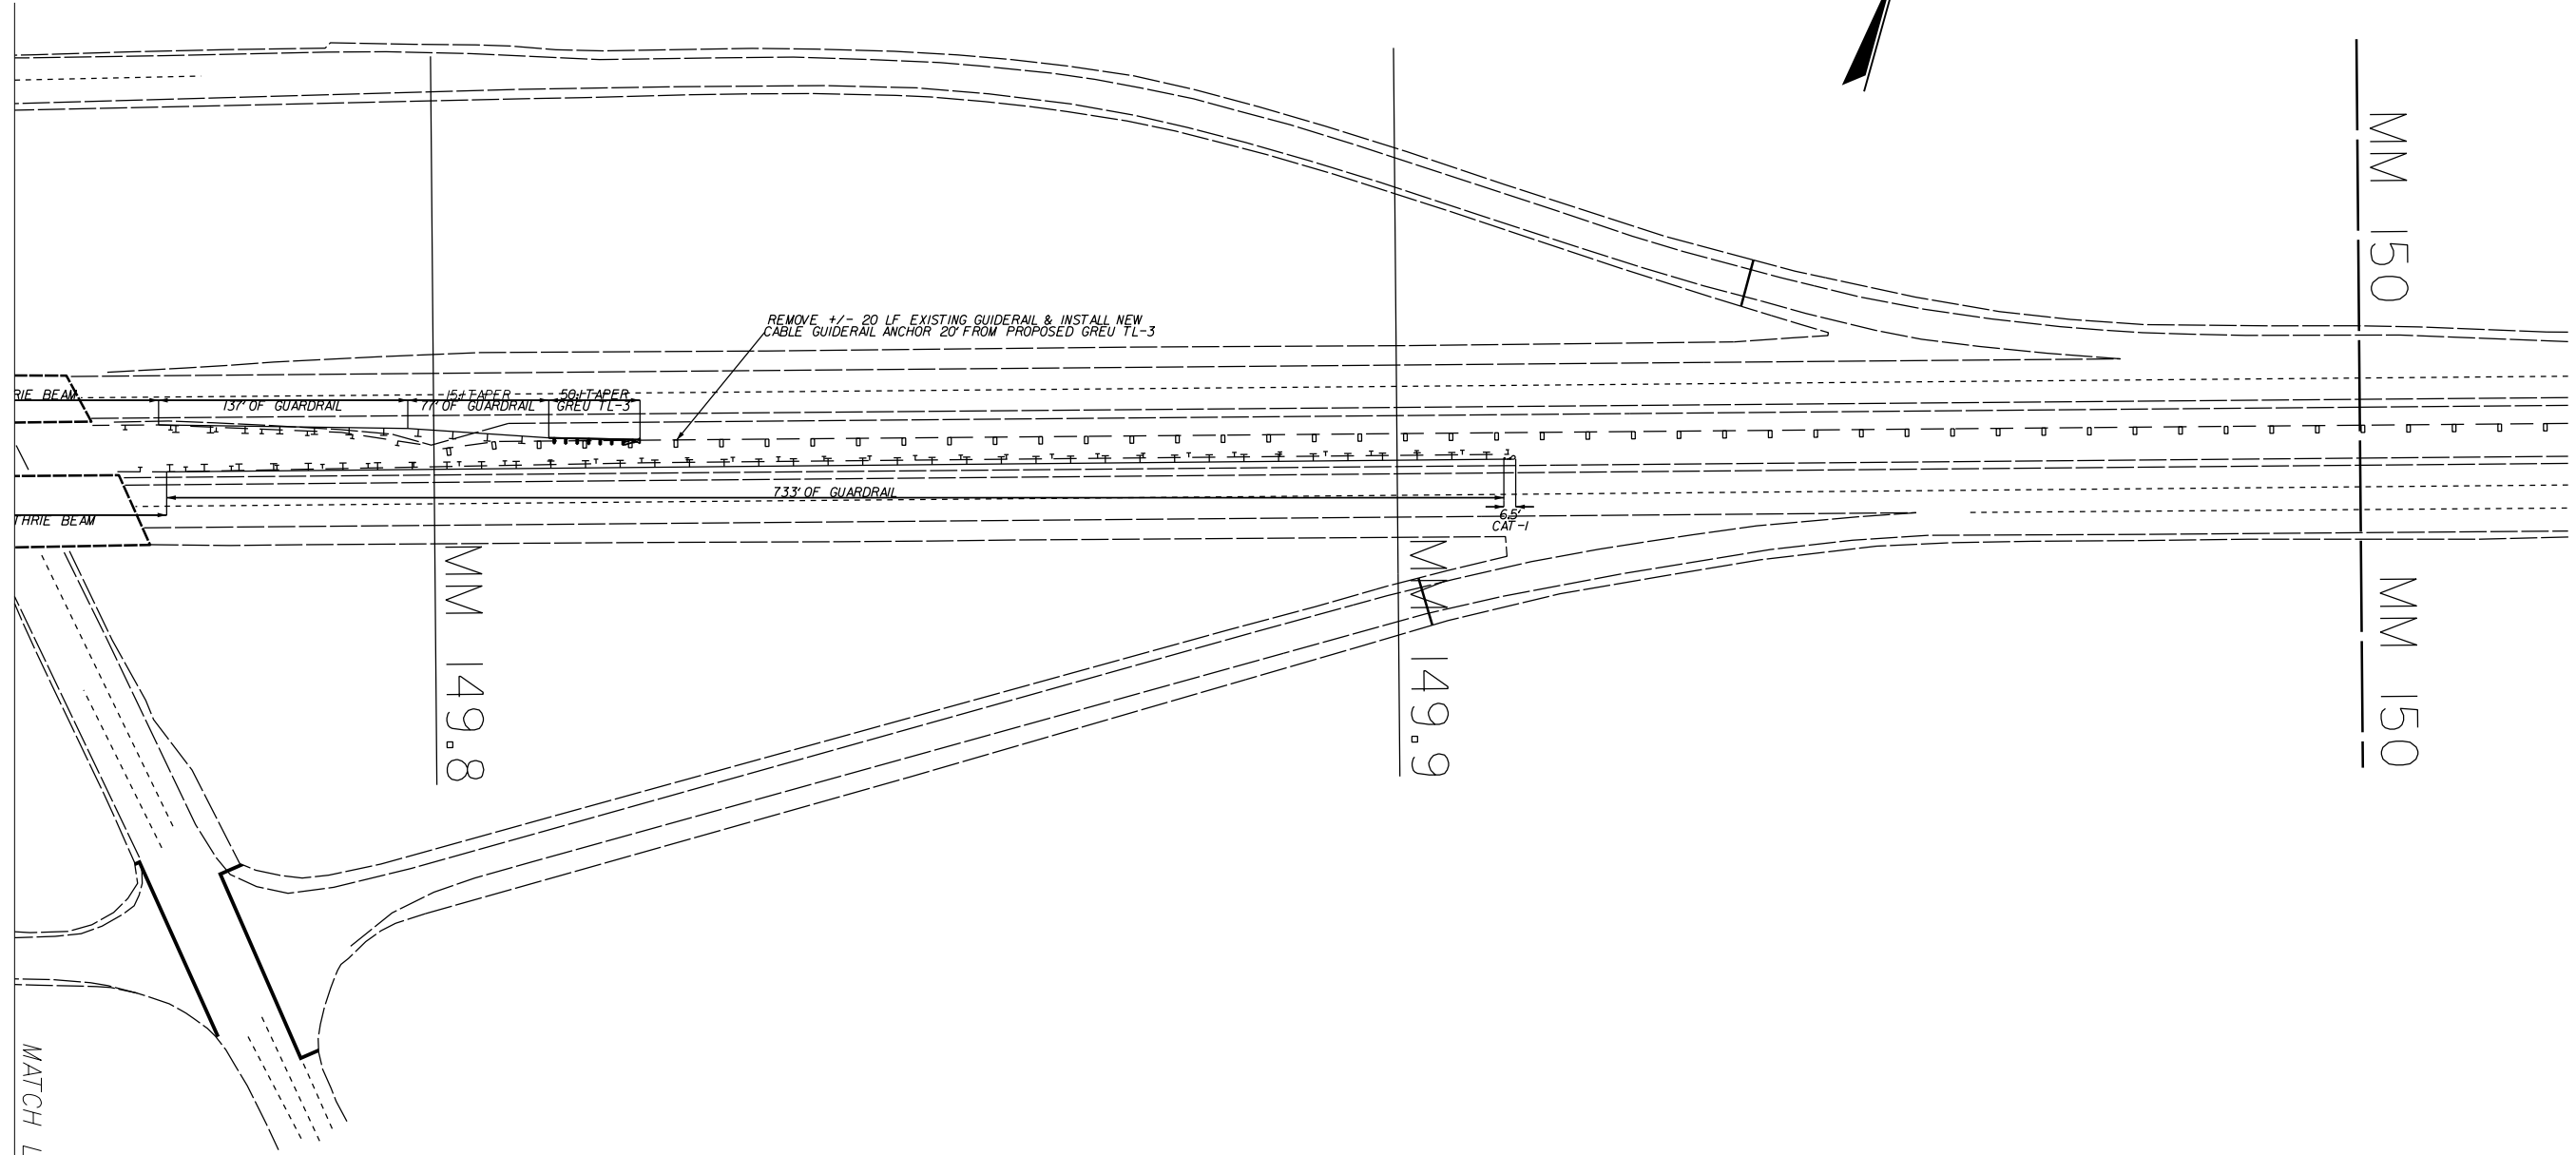

MATCH LINE SHEET 15

NOTE: FIELD ADJUSTMENT OF GUARDRAIL LOCATIONS MAYBE NECESSARY AS DIRECTED BY THE ENGINEER TO AVOID CONFLICTS WITH DRAINAGE STRUCTURES AND DITCHES.

05-APR-2018 12:44
 S:\Contracts\1244\1244\Resurfacing Projects\Division 12\1-5915\Catomba Iredell May 2018\1-5915-Rdy.dtl_2B-14.dgn
 8/17/99