This electronic collection of documents is provided for the convenience of the user and is Not a Certified Document –

The documents contained herein were originally issued and sealed by the individuals whose names and license numbers appear on each page, on the dates appearing with their signature on that page.

This file or an individual page shall not be considered a certified document.

STATE OF NORTH CAROLINA DEPARTMENT OF TRANSPORTATION

SIGNING PLAN ALAMANCE COUNTY

LOCATION: NC 119 RELOCATION FROM NORTH OF SR 1921 (MEBANE ROGERS/STAGE COACH ROAD) TO SOUTH OF SR 1918 (MRS. WHITE LANE)

PROJECT REFERENCE NO. SIGN-1 U-3109B Rence B. Roach 4/20/2018 | 4:04 PM EDT SEAL

DOCUMENT NOT CONSIDERED FINAL

UNLESS ALL SIGNATURES COMPLETED

ROADWAY STANDARD DRAWING

THE FOLLOWING ROADWAY STANDARDS AS APPEAR IN "ROADWAY STANDARD DRAWINGS" PROJECT SERVICES UNIT - N.C. DEPARTMENT OF TRANSPORTATION - RALEIGH, N.C., DATED JANUARY 2018 ARE APPLICABLE TO THIS PROJECT AND BY REFERENCE HEREBY ARE CONSIDERED A PART OF THESE PLANS:

STD. NO.	<u>TITLE</u>
903.10	GROUND MOUNTED SIGN SUPPORTS
904.10 904.50	ORIENTATION OF GROUND MOUNTED SIGNS MOUNTING OF TYPE 'D', 'E' AND 'F' SIGNS ON 'U' CHANNEL POSTS
910.50 1264.09	SIGNING FOR SPEED REDUCTION ZONE OBJECT MARKERS
1264.09	PLACEMENT OF OBJECT MARKERS

		SUMMARY OF QUANTITIES		
ITEM NO.		ITEM DESCRIPTION	QUANTITY	UNIT
DESC. NO.	SECT.			
4072000000	903	SUPPORTS, 3 LB STEEL U-CHANNEL	573	L.F.
4096000000	904	SIGN ERECTION, TYPE D	2	EA.
4102000000	904	SIGN ERECTION, TYPE E	29	EA.
4108000000	904	SIGN ERECTION, TYPE F	7	EA.
4155000000	907	DISPOSAL OF SIGN SYSTEM, U-CHANNEL	1	EA.

GENERAL NOTES

- . SIGNS FURNISHED BY STATE
- . CONFIRM IN WRITING AT LEAST 4 MONTHS IN ADVANCE, THE ACTUAL DATE THE DEPARTMENT FURNISHED SIGNS WILL BE REQUIRED.
- . ALL TYPE 'D' SIGNS SHALL BE MOUNTED ON TWO U-CHANNEL POSTS UNLESS OTHERWISE INDICATED ON THE PLANS.
- . IF REMOVAL OR RELOCATION OF SIGNS ON PRIVATE STREET (NON-STATE MAINTAINED) IS REQUIRED DUE TO CONSTRUCTION, THE CONTRACTOR SHALL INFORM THE ENGINEER. THE WORK WILL BE COMPLETED BY OTHERS.
- . WHEN NOT STATIONED OR DIMENSIONED ON PLANS, ALL 'E' AND 'F' SIGNS SHALL BE FIELD LOCATED BY THE ENGINEER
- . ALL EXISTING SIGNS ON "U" CHANNEL POST WITHIN THE PROJECT LIMITS SHALL BE REMOVED AND DISPOSED OF UNLESS OTHERWISE NOTED ON PLANS.
- . WHEN EXISTING SIGNS ARE REMOVED AND INSTALLED ON NEW SUPPORTS, THE RE-ERECTION SHALL IMMEDIATELY FOLLOW THE REMOVAL.
- . THE BACKGROUND FOR TYPE E & F SIGNS SHALL BE TYPE C REFLECTIVE SHEETING.
- . DO NOT BEGIN FABRICATION FOR TYPES A & B SIGNS MOUNTED ON OVERHEAD STRUCTURES OR STEEL SUPPORTS UNTIL "S" DIMENSIONS HAVE BEEN FIELD VERIFIED.
- . SEE ROADWAY PLANS FOR GUARD/GUIDE RAIL DETAILS.


INDEX


SHEET NO.	DESCRIPTION
SIGN-1	TITLE SHEET
SIGN-2	SIGN DESIGN
SIGN-3-4	E AND F SHEETS
SIGN-5-11	SIGNING PLAN SHEETS


PLAN PREPARED BY: N.C.D.O.T. SIGNING AND DELINEATION UNIT


Kelvin Jordan SIGNING & DELINEATION REGIONAL ENGINEER Ashley Matthews SIGNING & DELINEATION PROJECT DESIGN ENGINEER



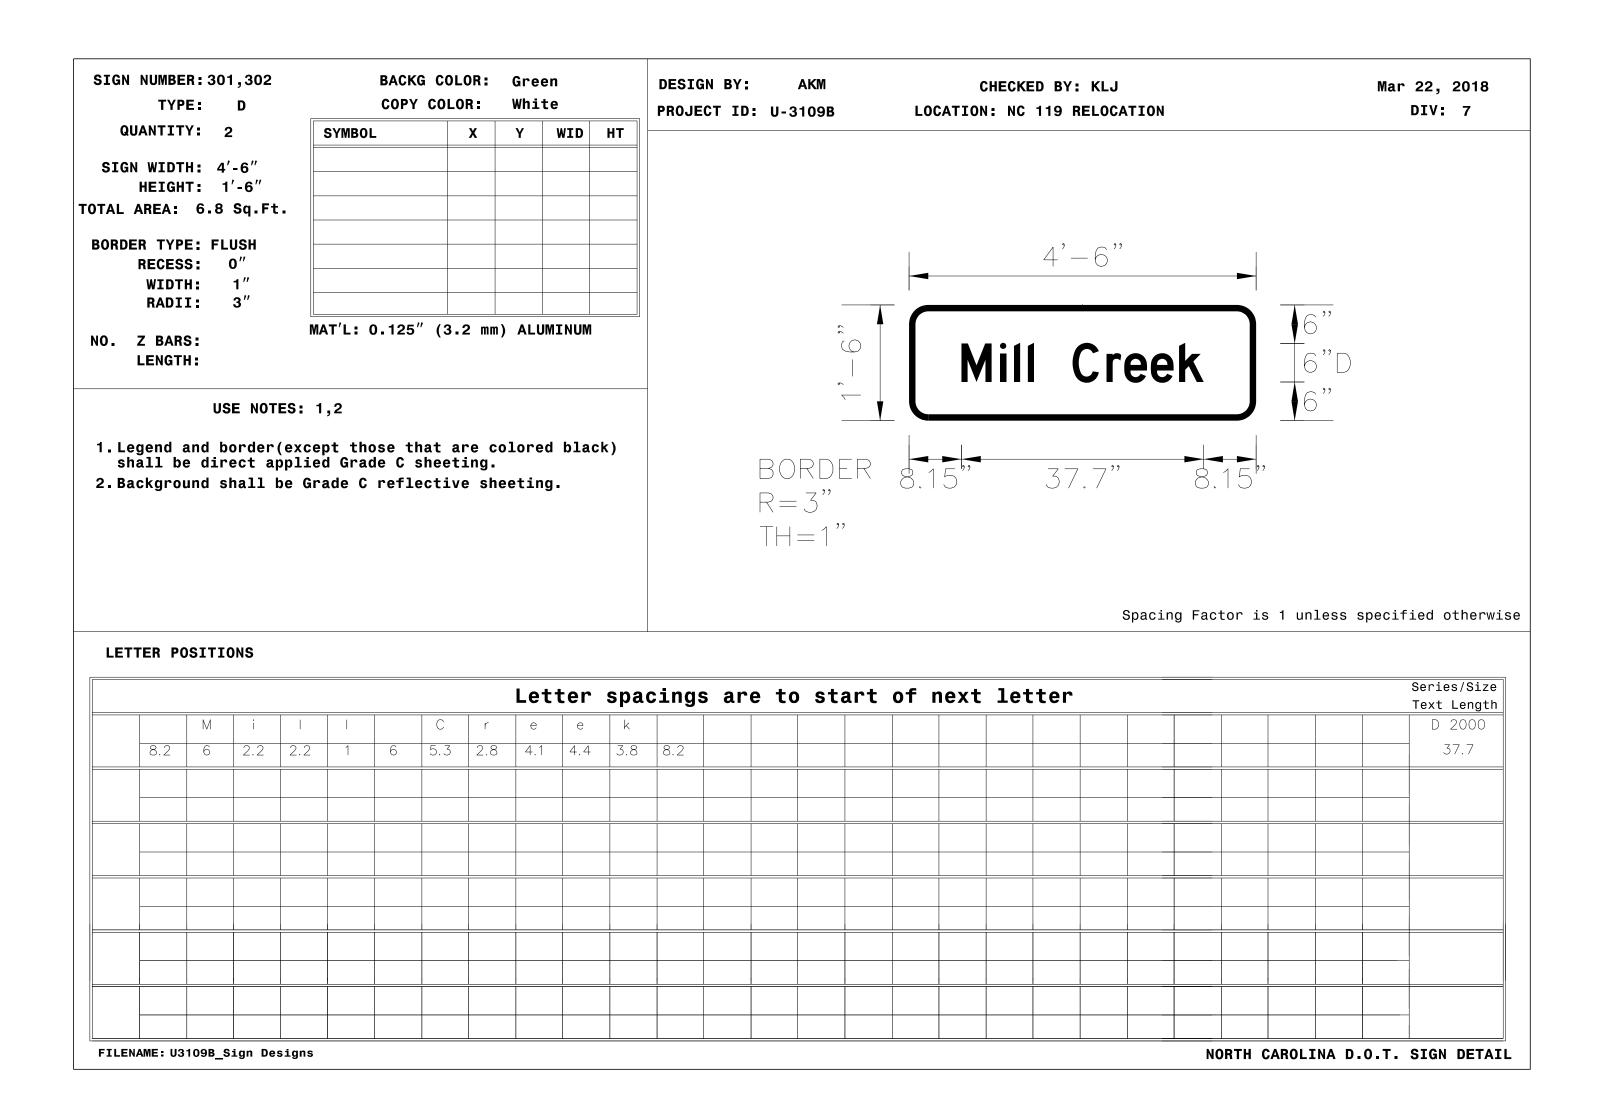

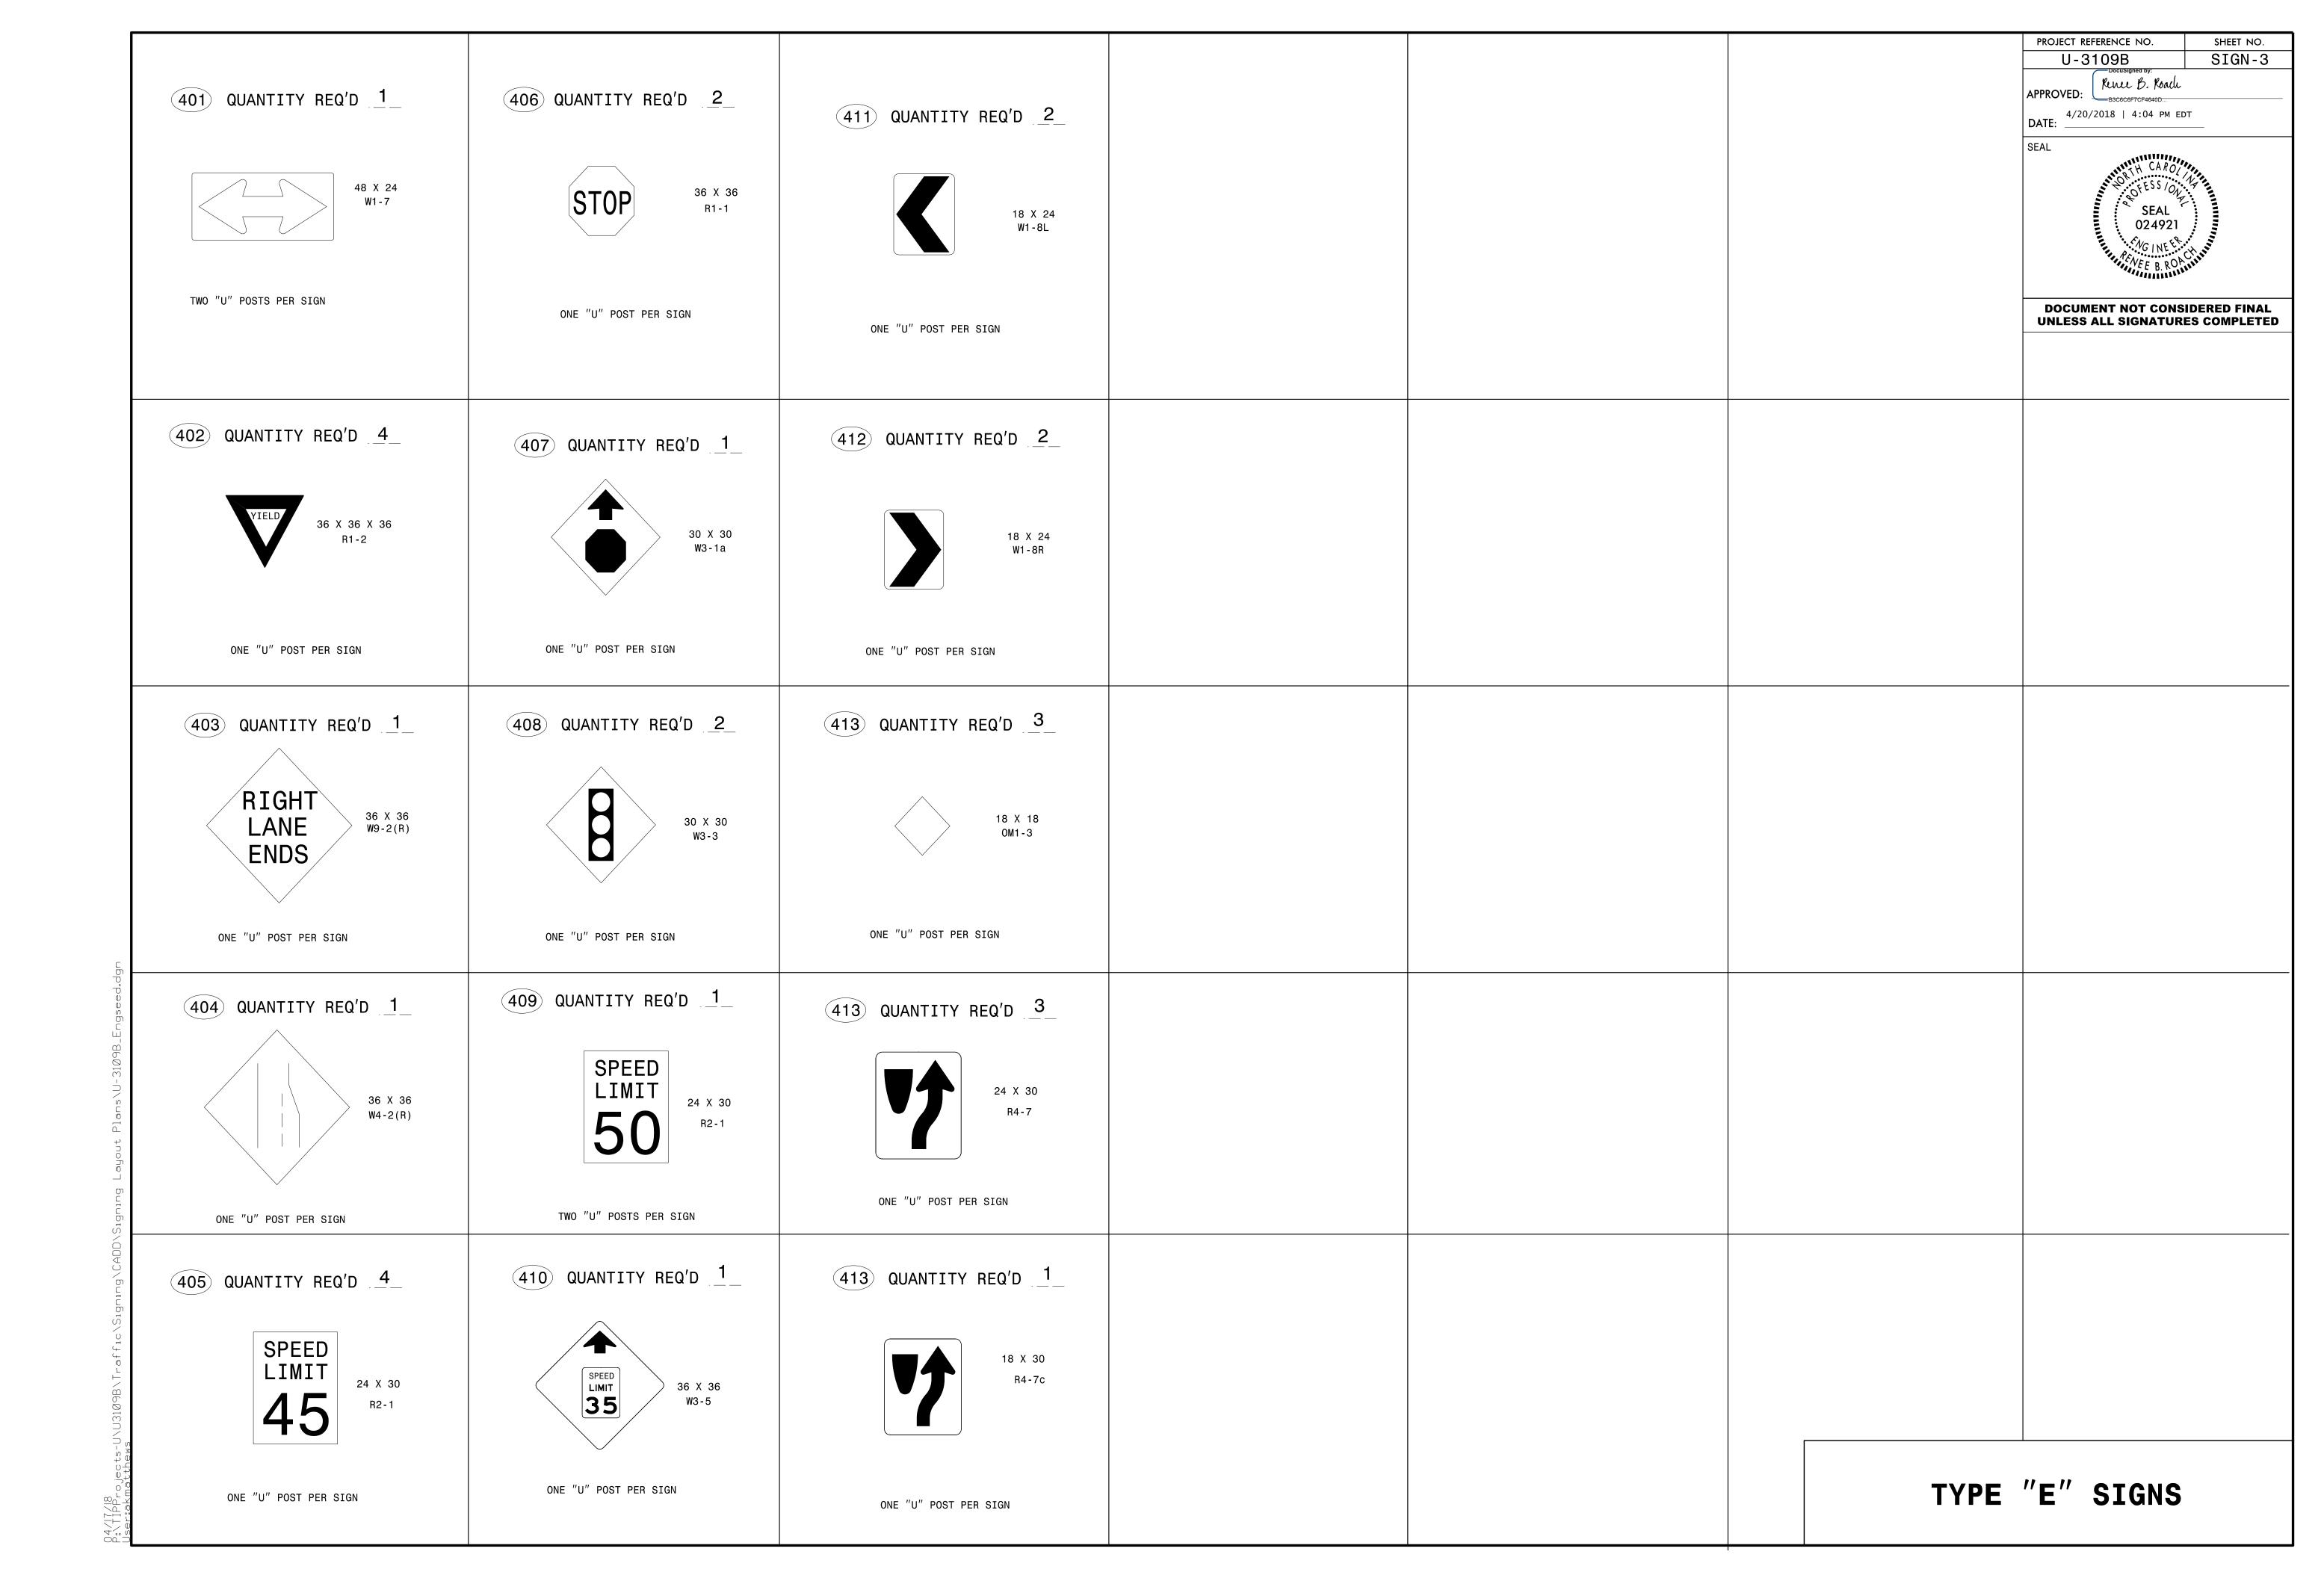


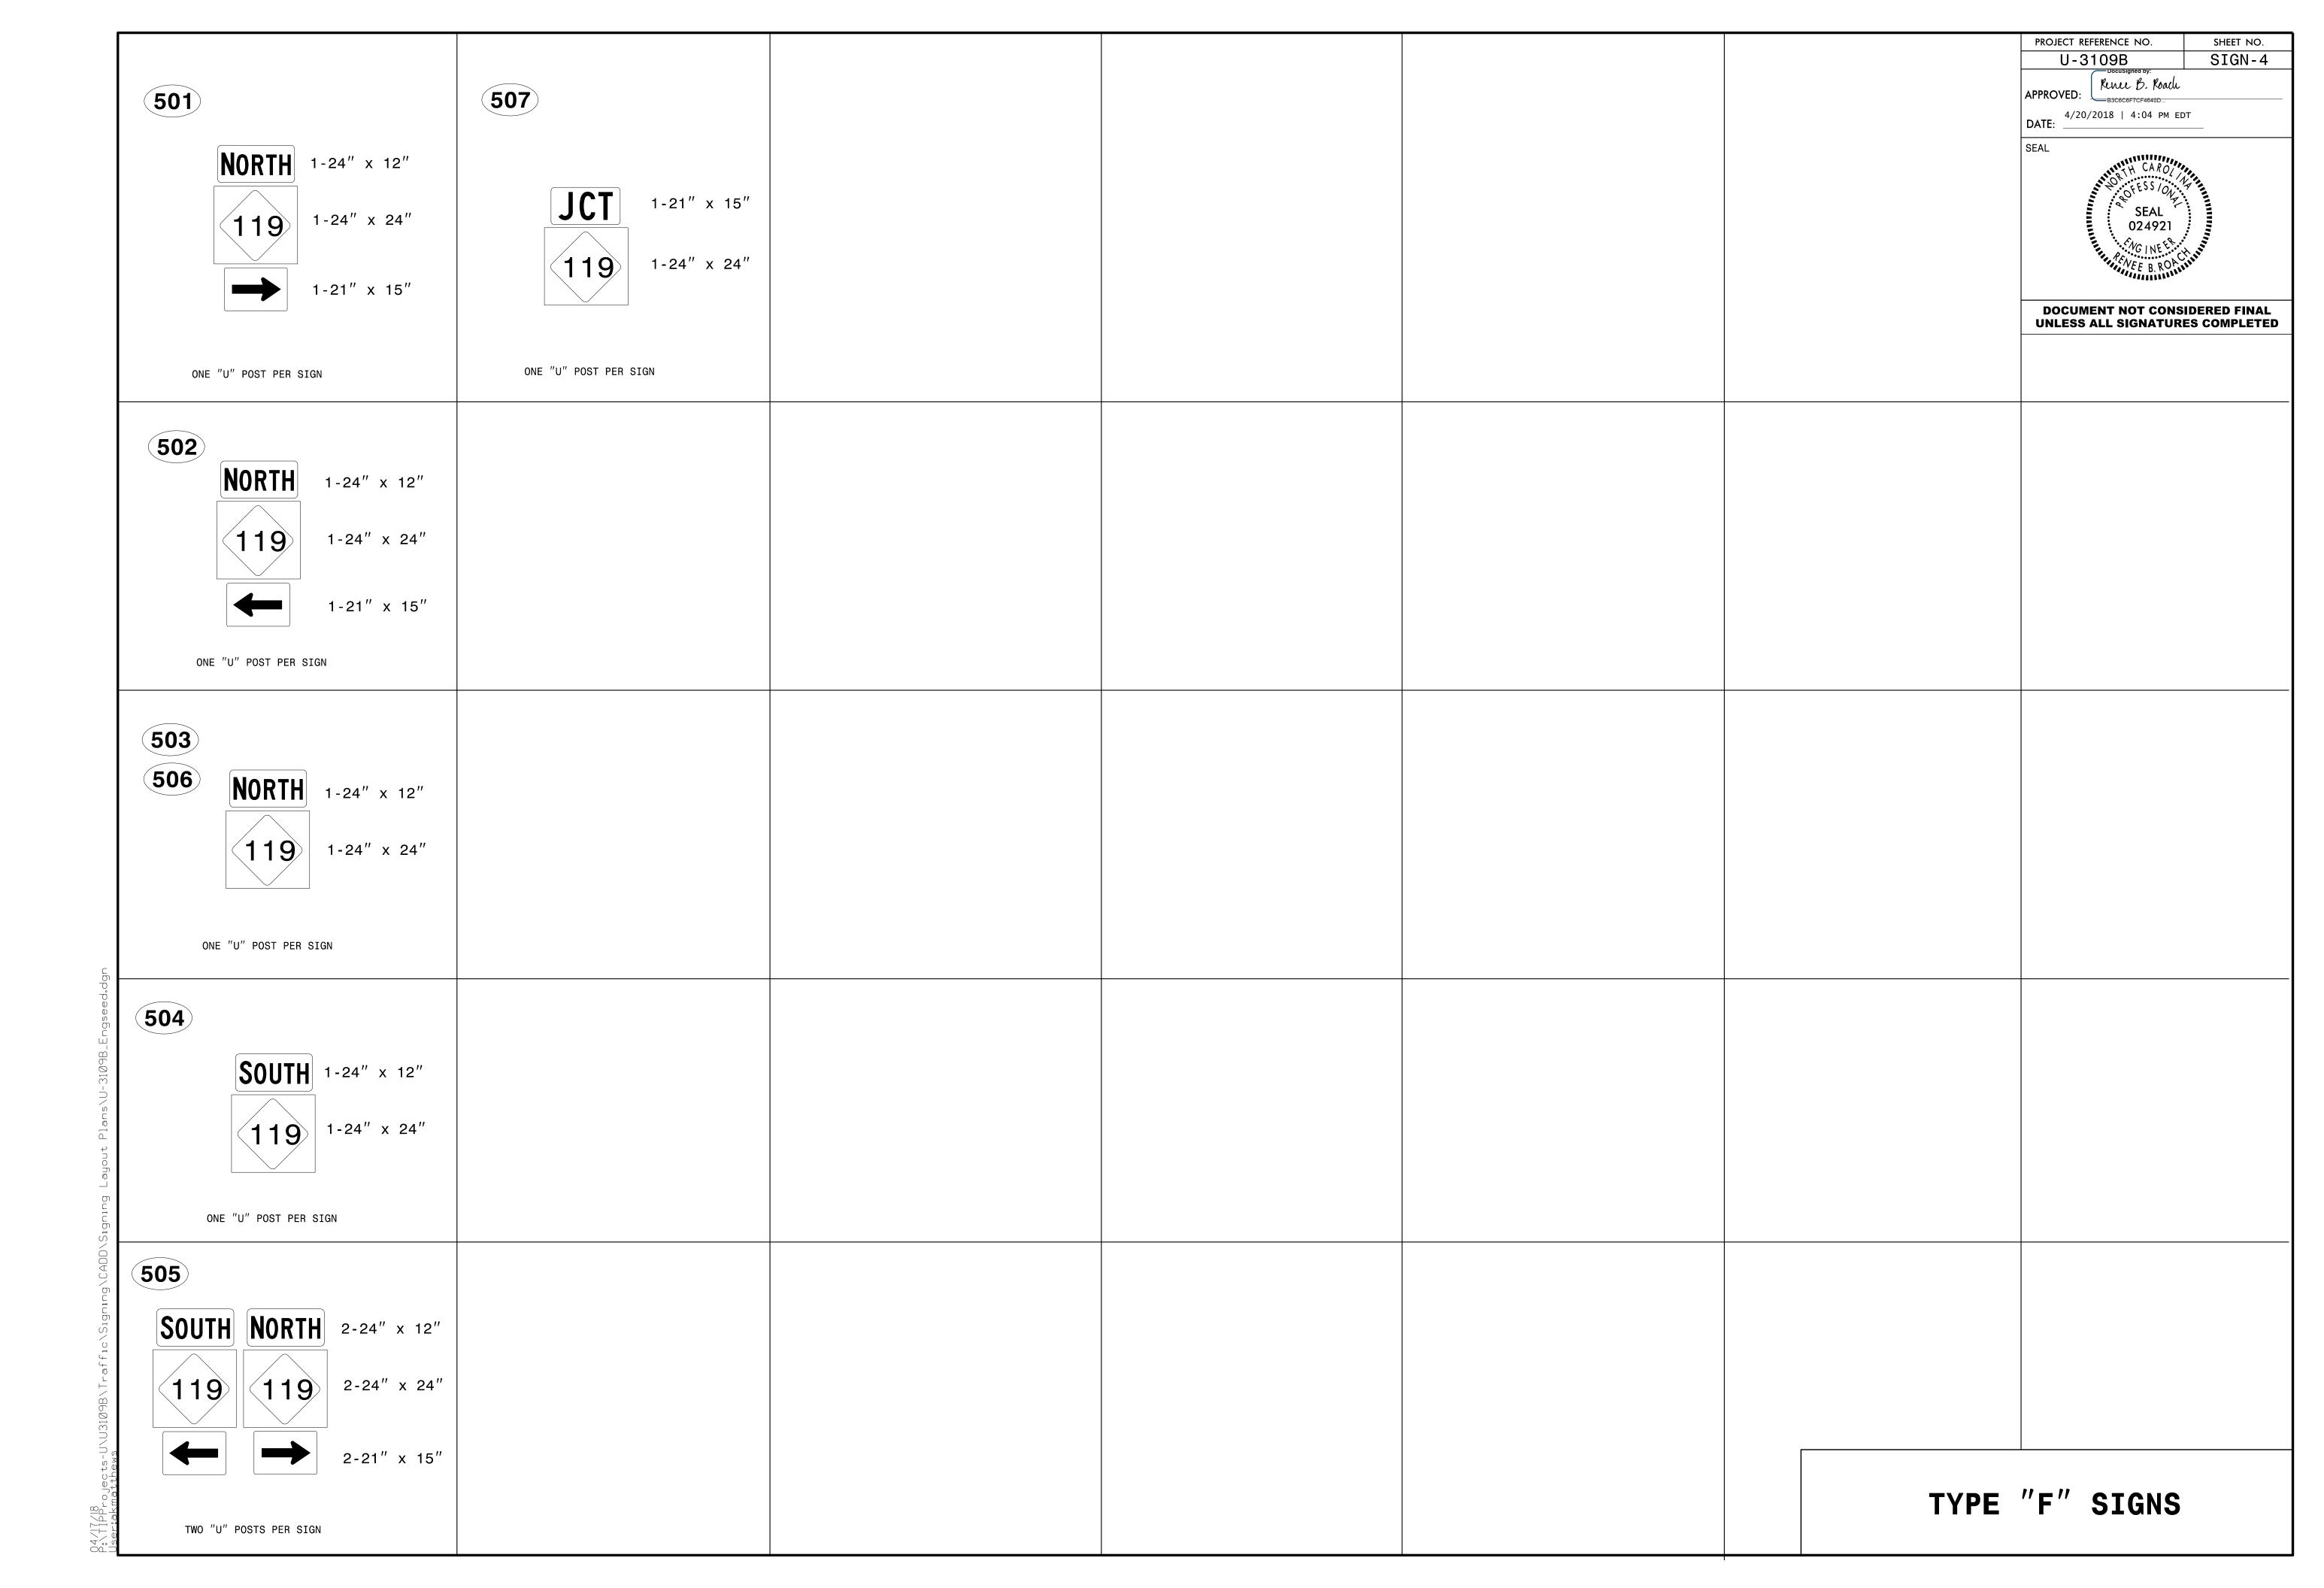


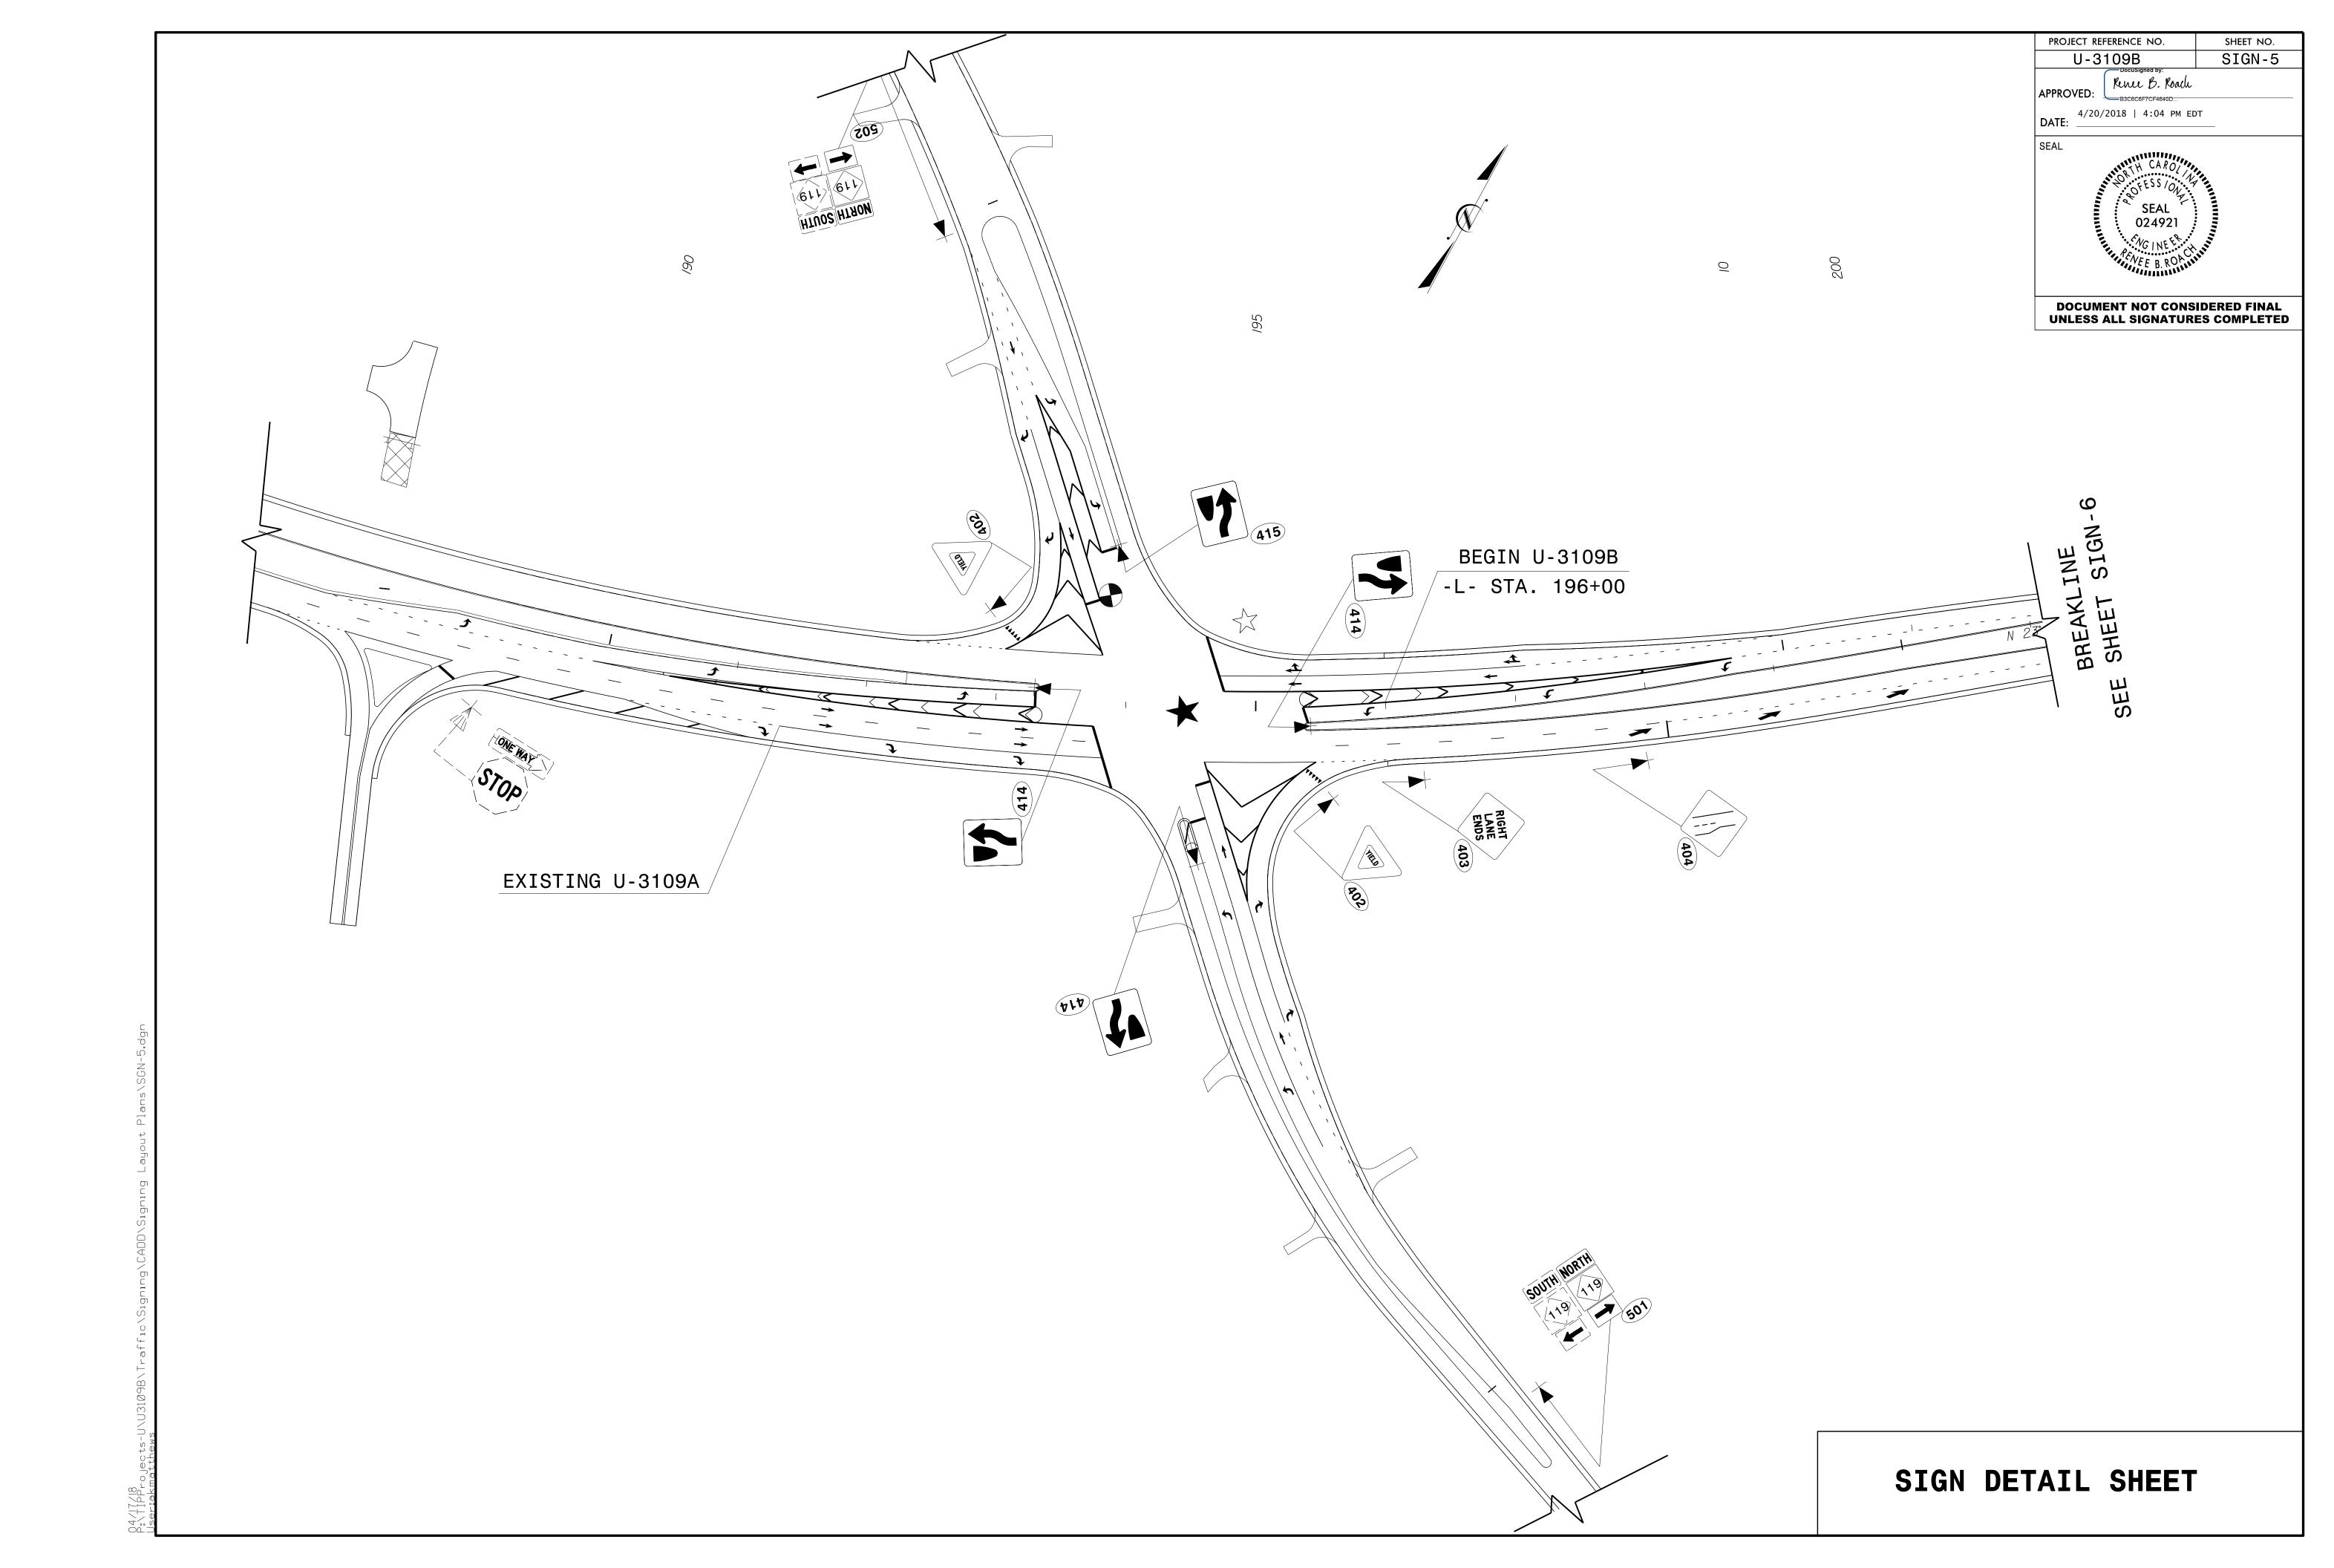



SIGN-6 U-3109B Rence B. Roach DOCUMENT NOT CONSIDERED FINAL UNLESS ALL SIGNATURES COMPLETED BREAKLINE SHEET SIGN-BREAKLINE SEE SHEET SIG SIGN DETAIL SHEET

PROJECT REFERENCE NO.

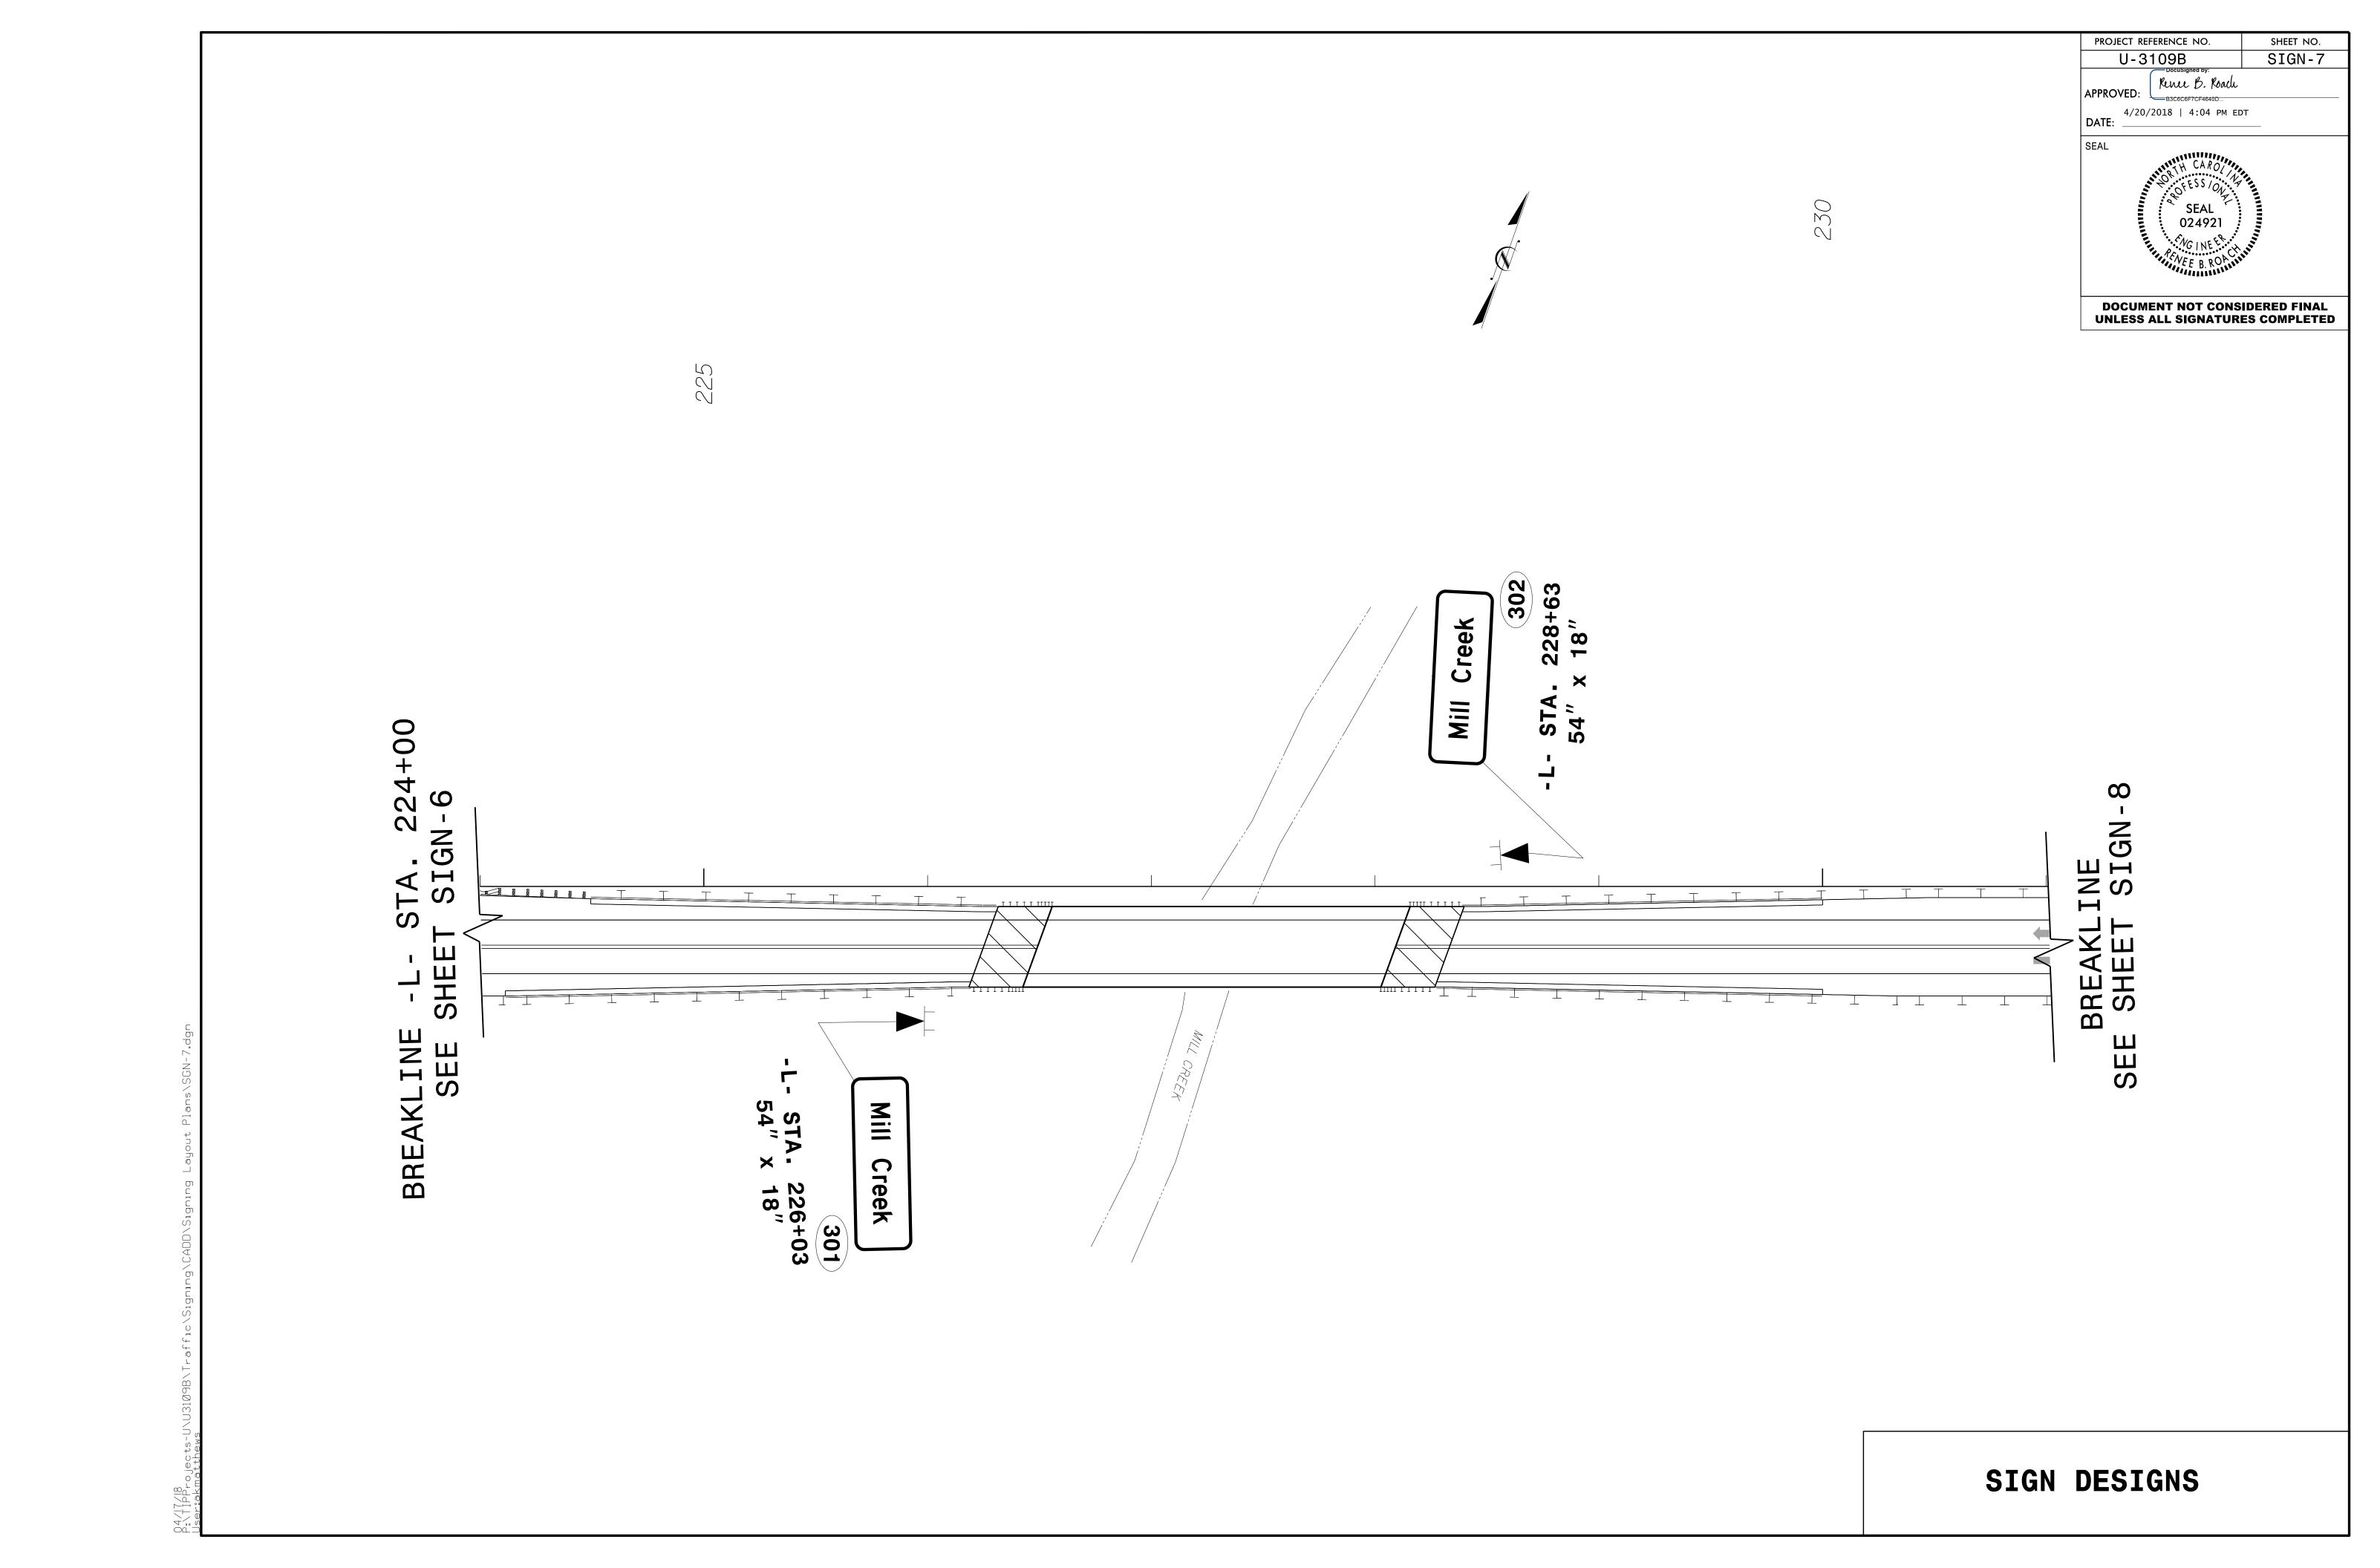

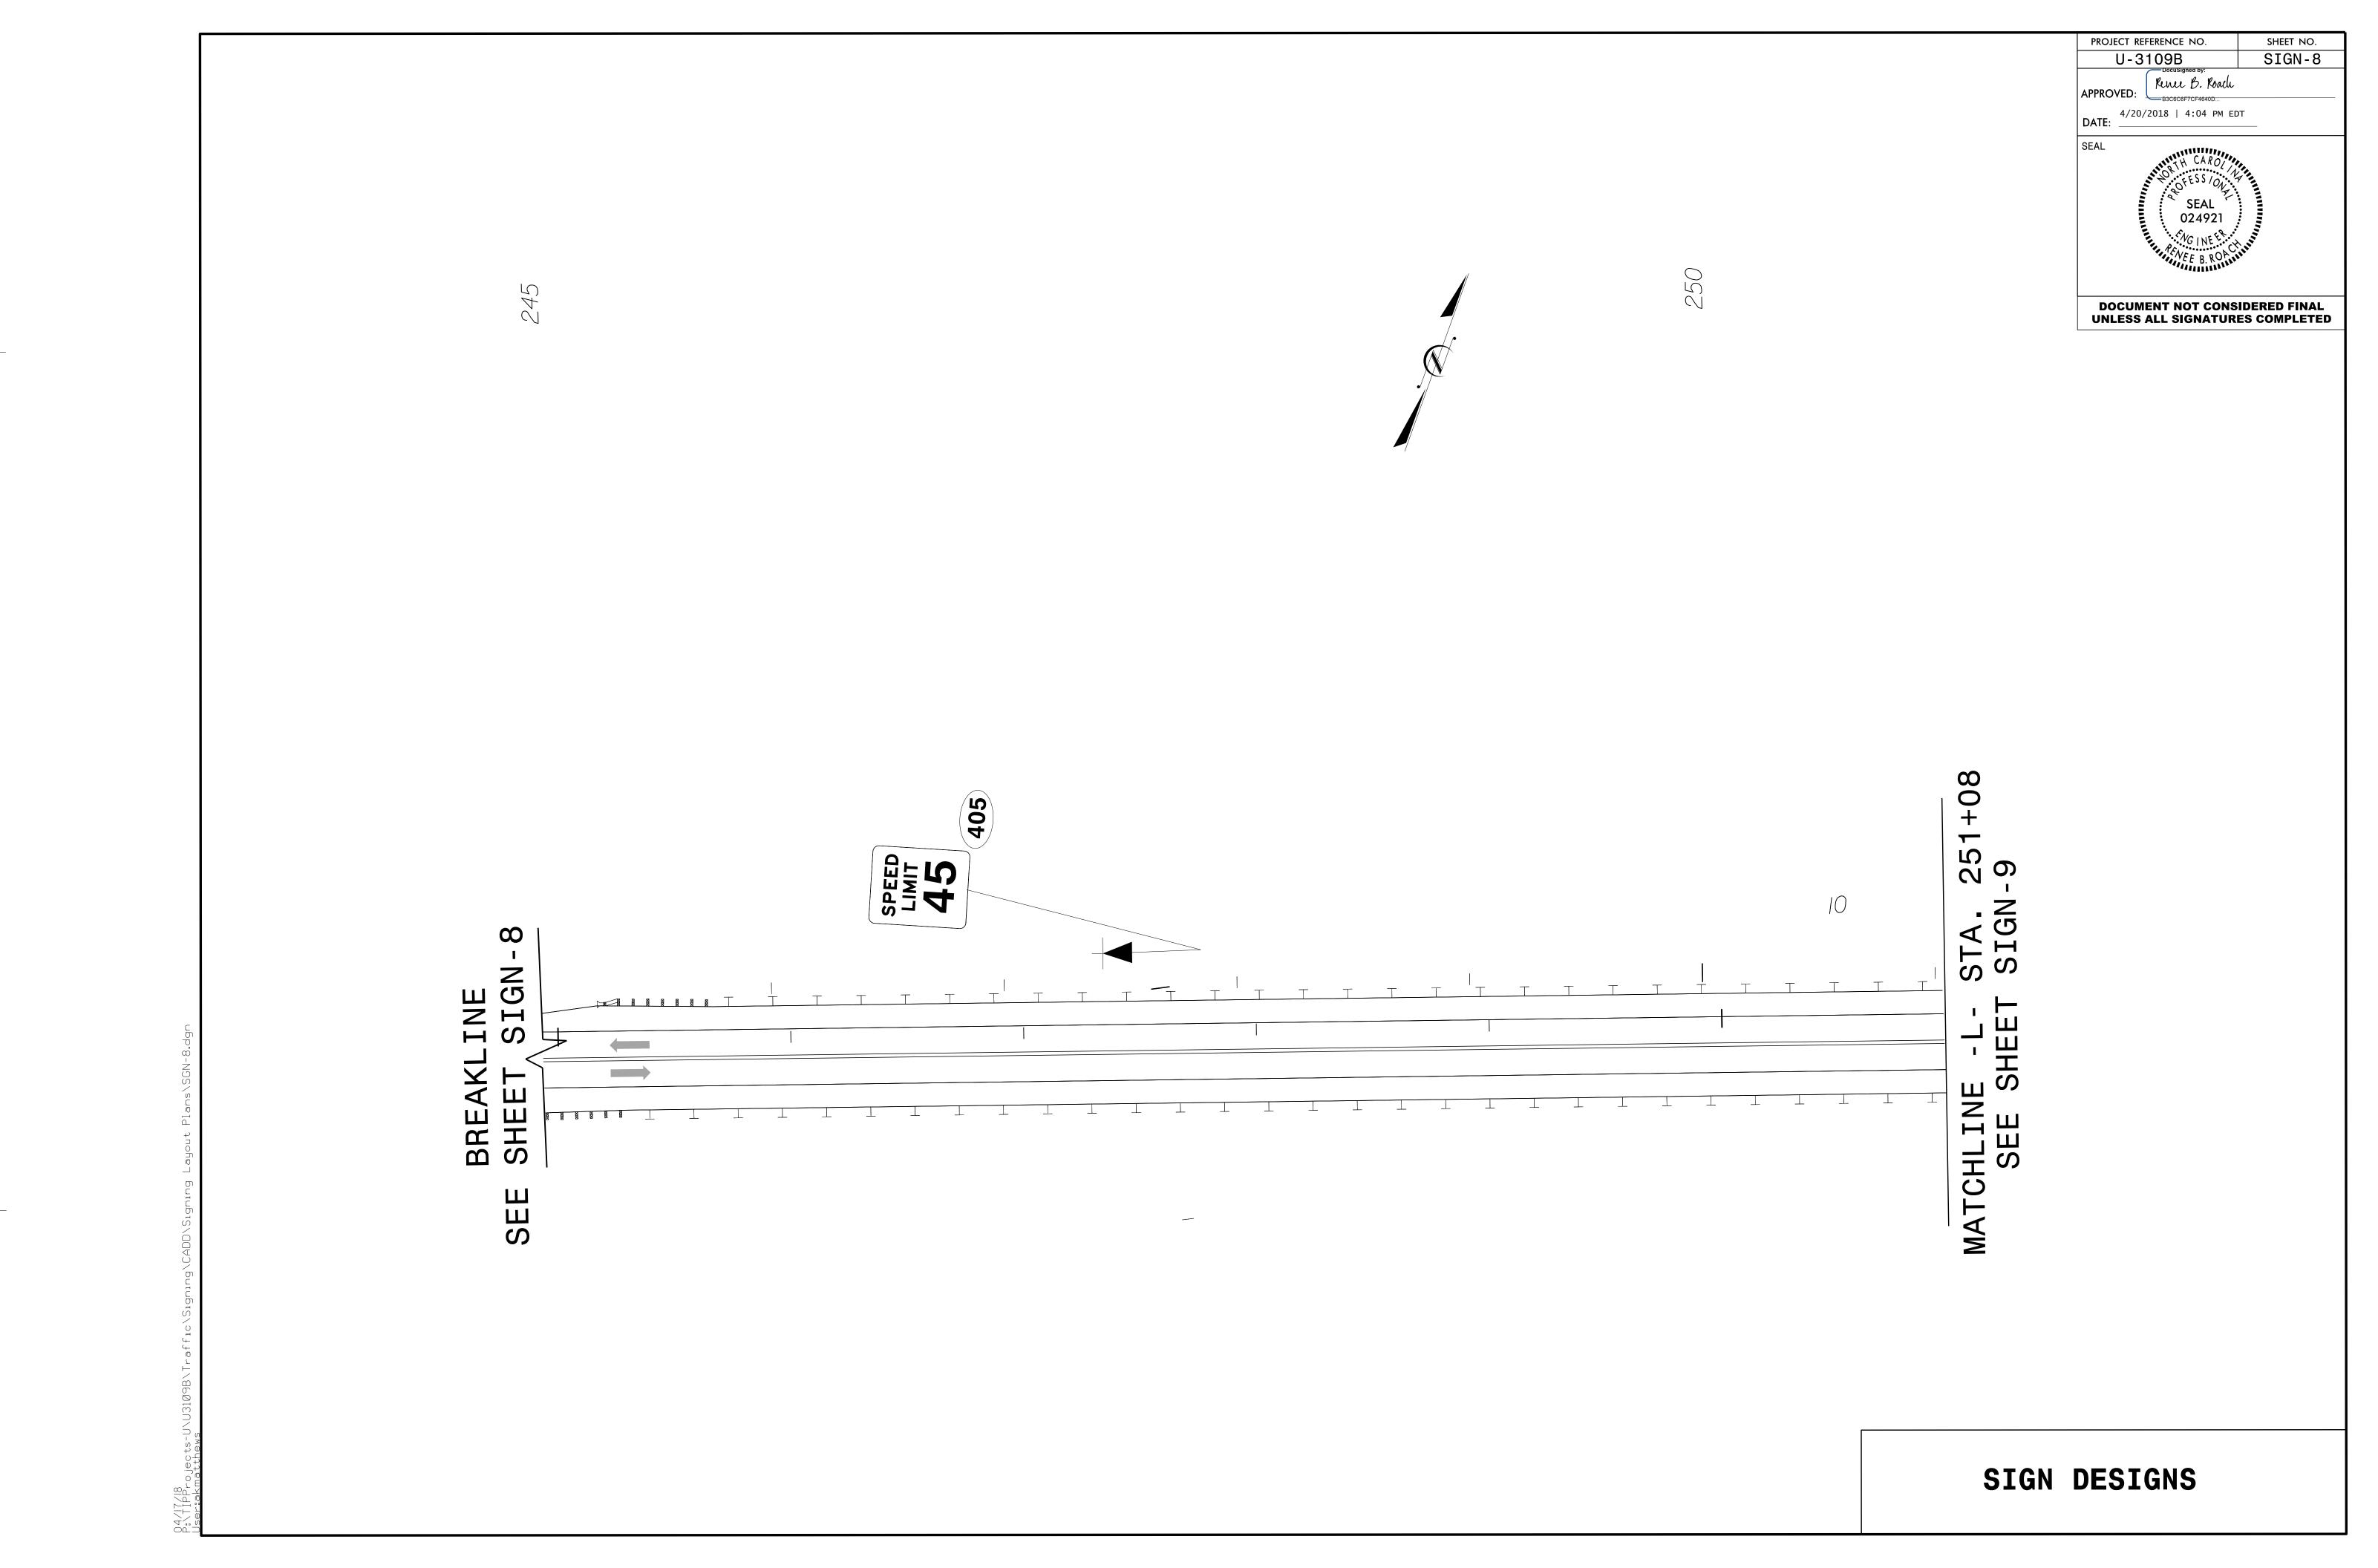

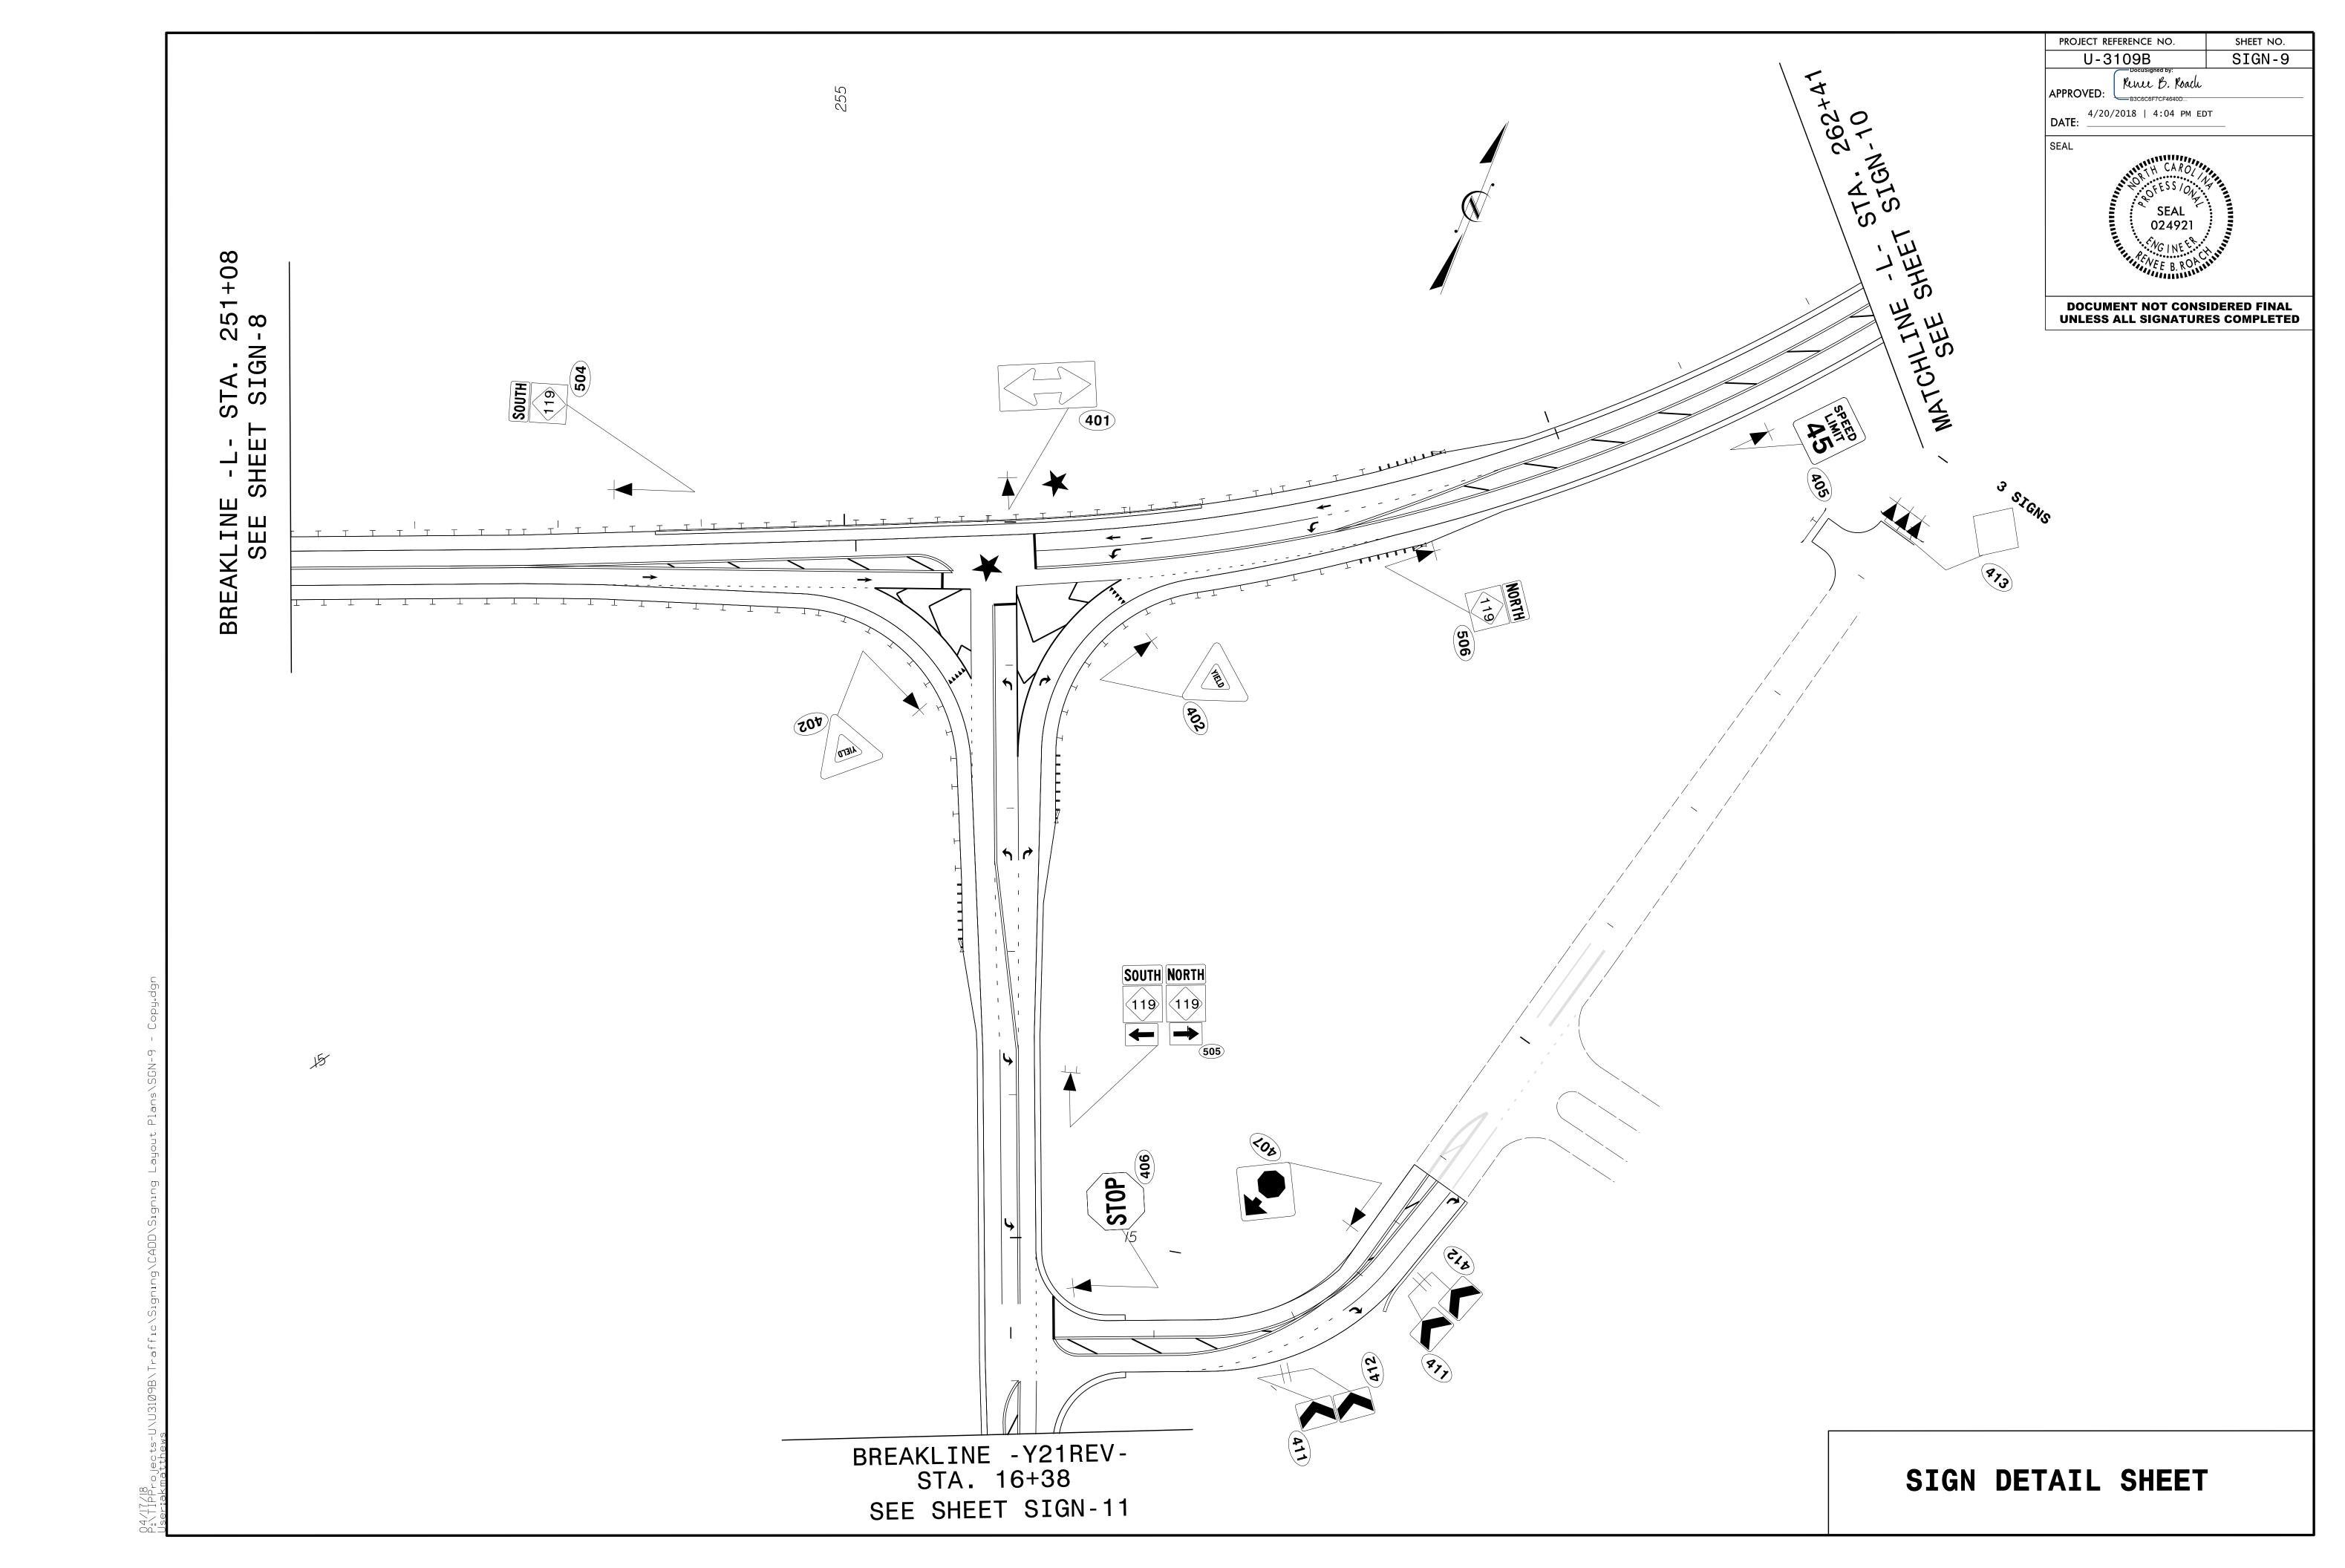

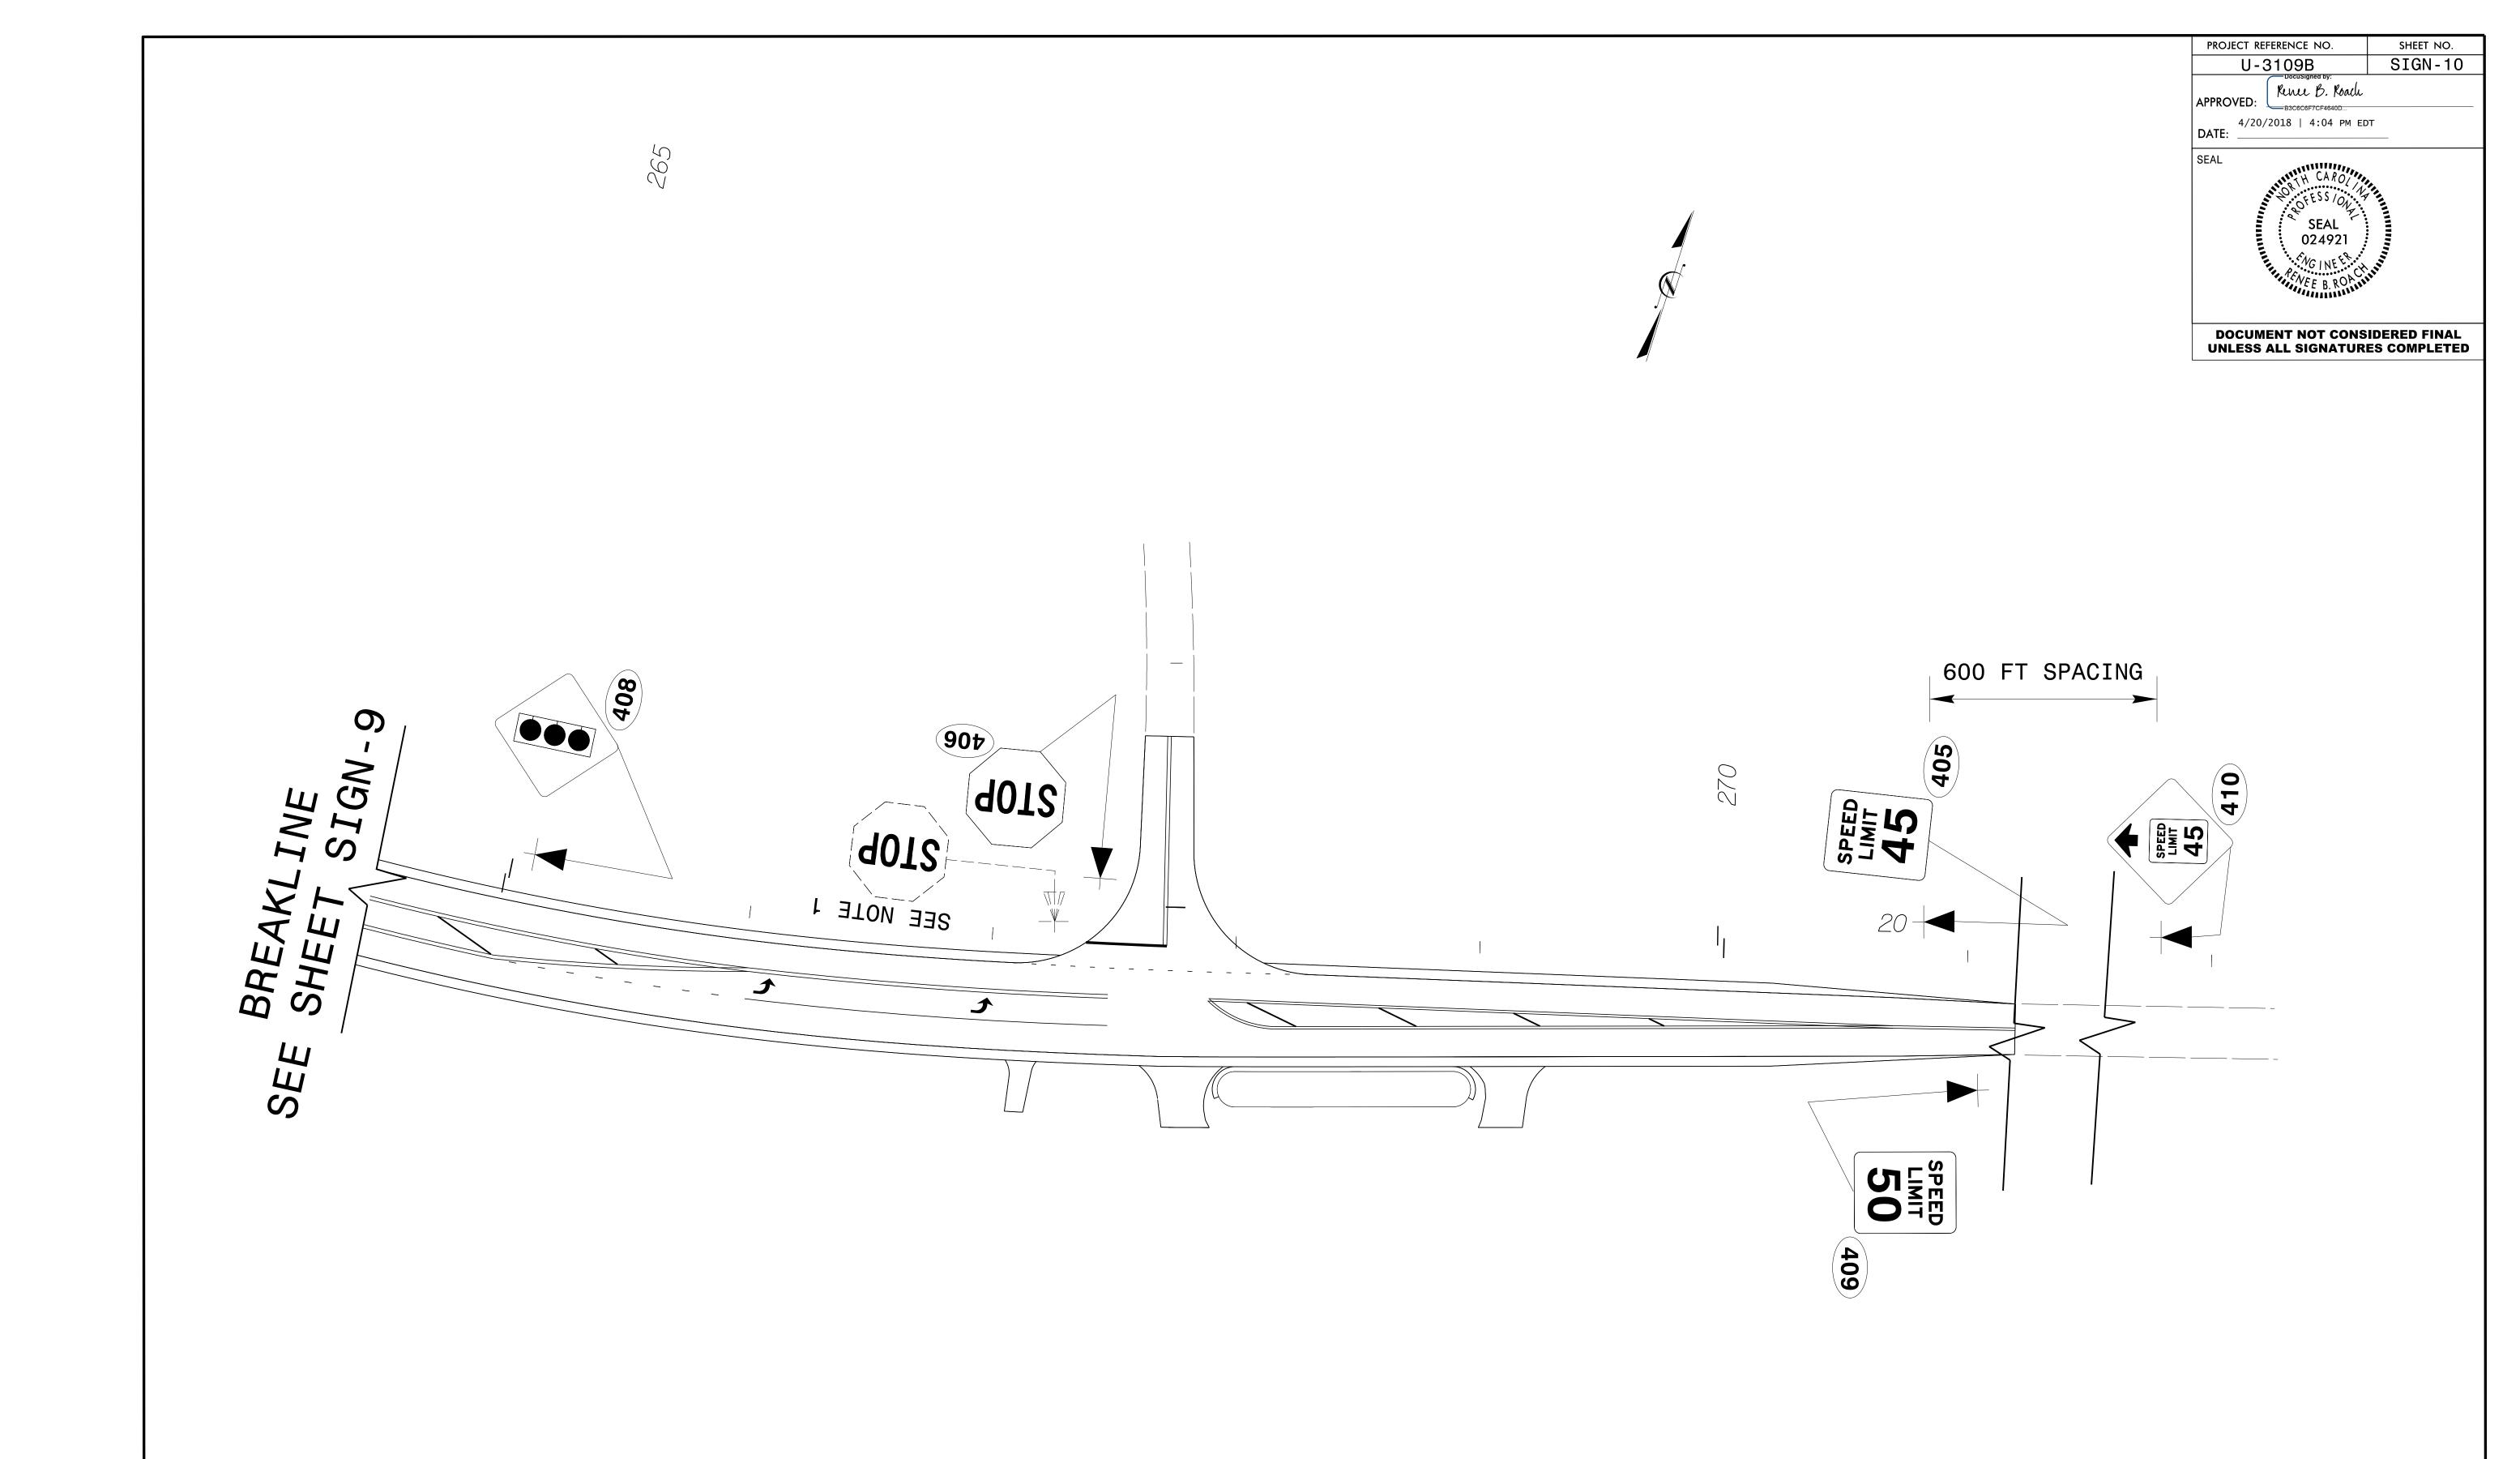


PROJECT NOTES

1 DISPOSAL OF SIGN SYSTEM, U-CHANNEL

SIGN DETAIL SHEET

BREAKLINE -Y21REV-STA. 16+38 SEE SHEET SIGN-9

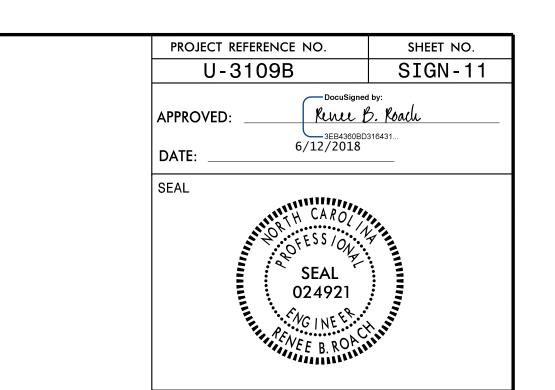

DOCUMENT NOT CONSIDERED FINAL UNLESS ALL SIGNATURES COMPLETED

20

SIGN DESIGNS