


STATE OF NORTH CAROLINA
DIVISION OF HIGHWAYS


TRANSPORTATION MANAGEMENT PLAN

COLUMBUS COUNTY

DIVISION 6

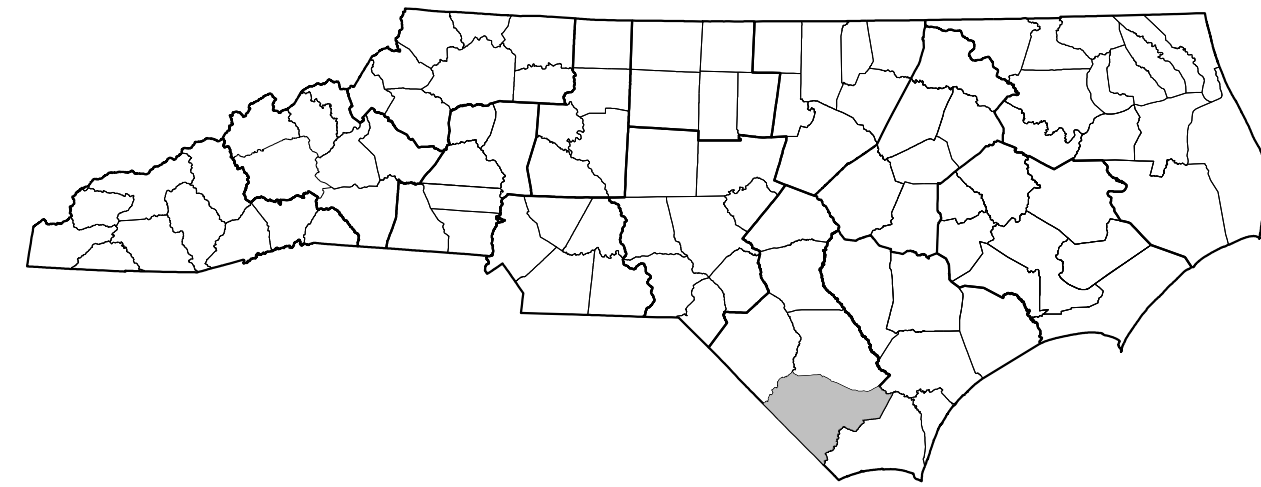


US 74 FROM SR 1824 TO BRUNSWICK COUNTY LINE

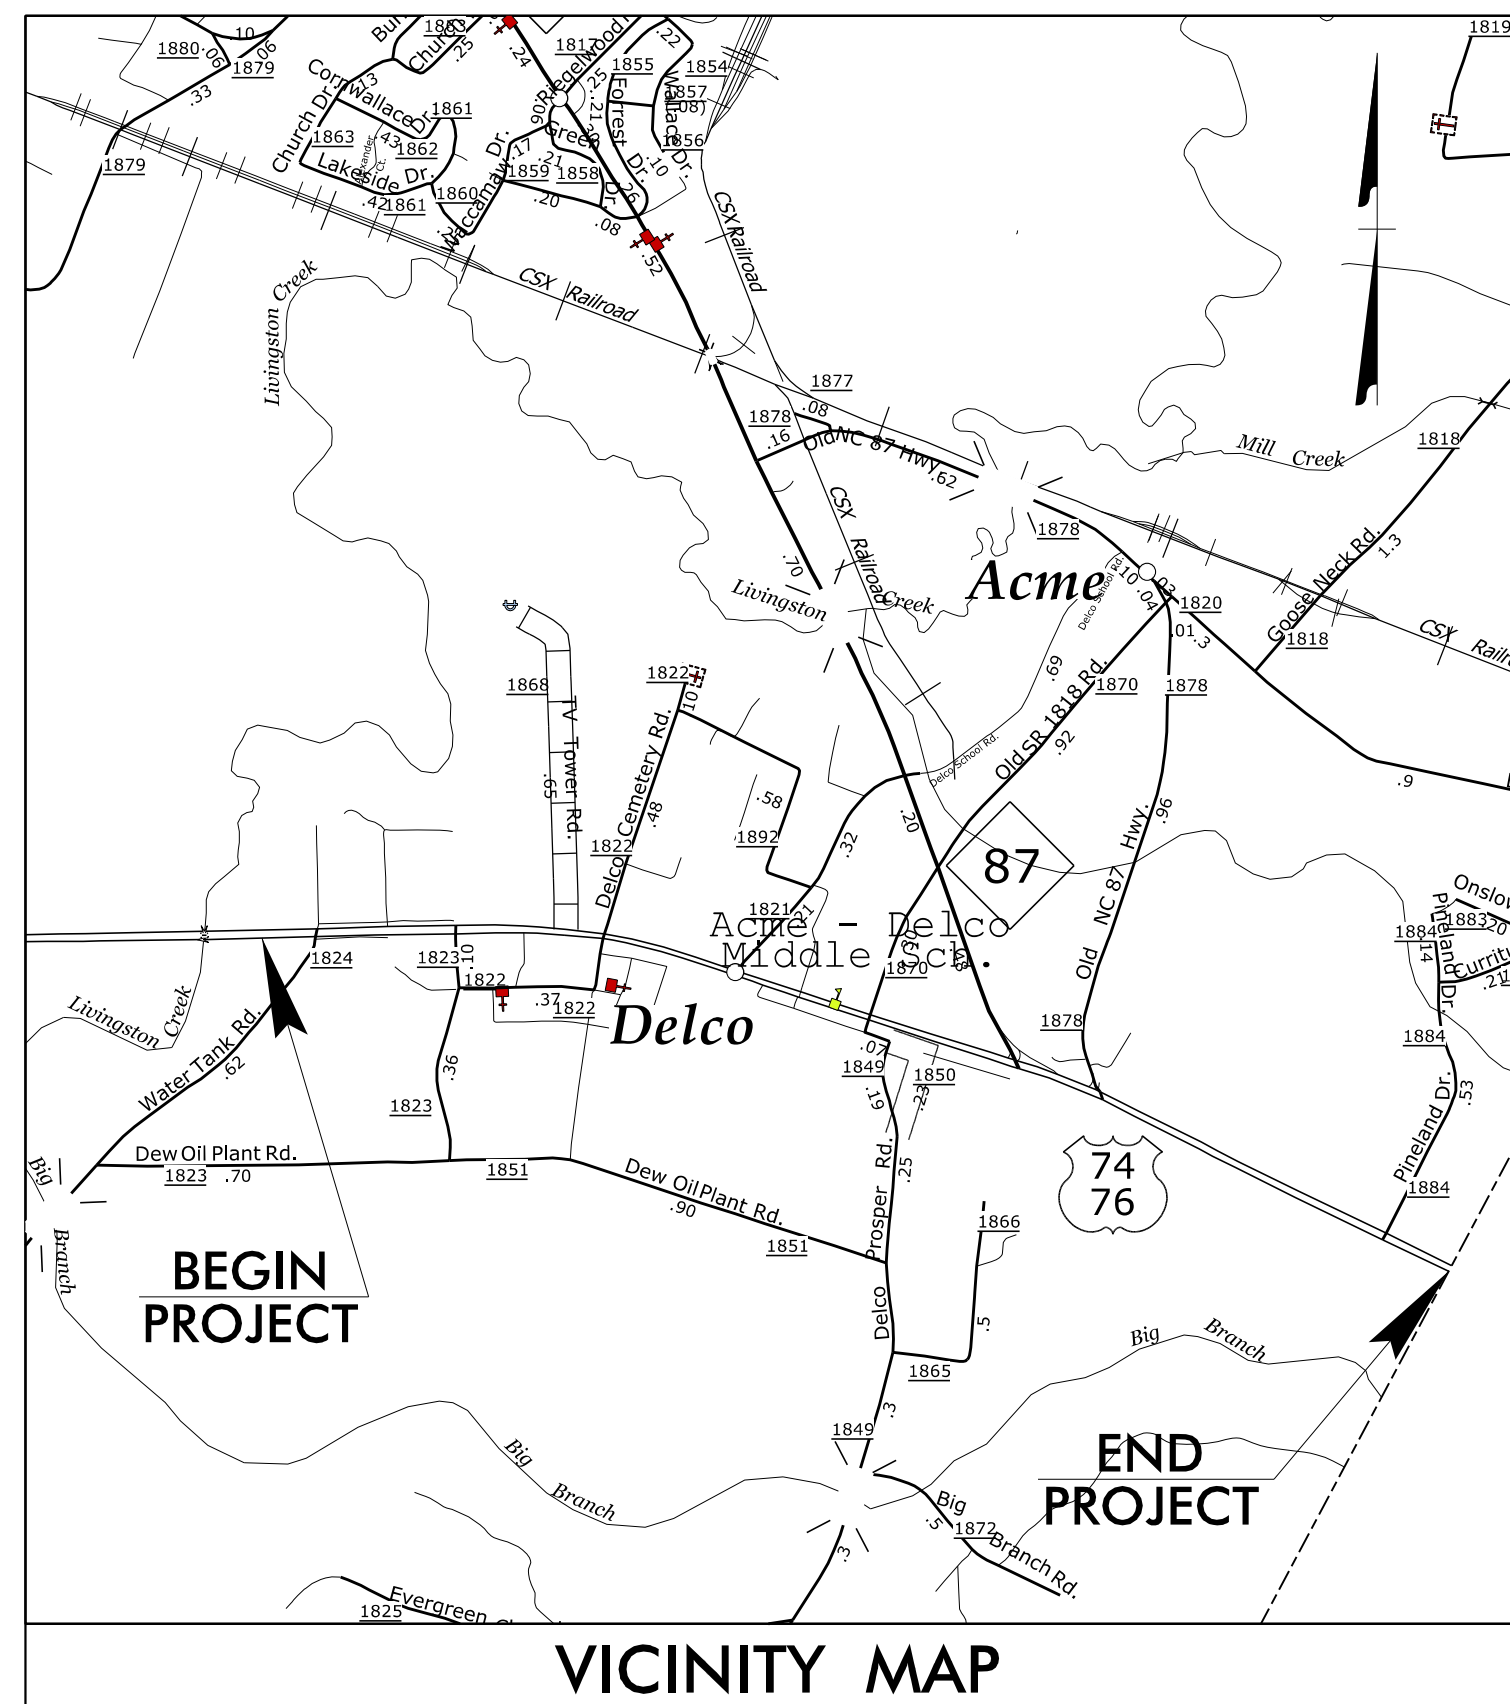

VICINITY MAP


N.C.D.O.T. DIVISION 6

- _____ NCDOT DIVISION 6 CONTACT
- _____ TRAFFIC CONTROL PROJECT ENGINEER
- _____ TRAFFIC CONTROL PROJECT DESIGN ENGINEER
- _____ TRAFFIC CONTROL DESIGN ENGINEER

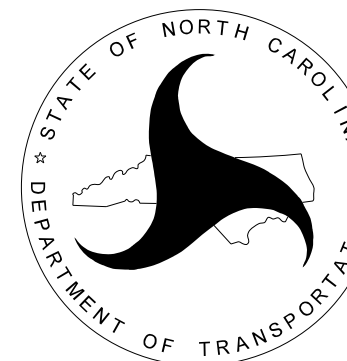

Stantec Consulting Services Inc.
801 Jones Franklin Road-Suite 300
Raleigh, NC 27606
Tel. 919.851.6866
Fax. 919.851.7024
www.stantec.com
License No. F-0672

JAY WOOLARD, PE *SENIOR TRANSPORTATION ENGINEER*
CAROLINE E. OWINGS, EI *TRANSPORTATION ENGINEER IN TRAINING*

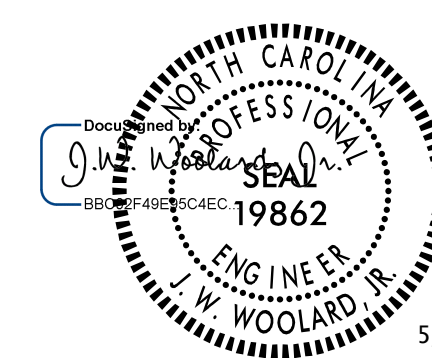

5/24/2018

**DOCUMENT NOT CONSIDERED FINAL
UNLESS ALL SIGNATURES COMPLETED**

INDEX OF SHEETS

SHEET NO.	TITLE
TMP-1	TITLE SHEET, VICINITY MAP, AND INDEX OF SHEETS
TMP-1A	ROADWAY STANDARD DRAWINGS AND LEGEND
TMP-2	GENERAL NOTES
TMP-3	PHASING
TMP-4-4K	US 74 -L- PHASE I
TMP-5	-Y1-, -Y2-, & -Y3- DETOUR ROUTES
TMP-6	US 74 EB TRUCK DETOUR ROUTE TO NC 87
TMP-7	US 74 -L- PHASE II