

1-18 STATE OF NORTH CAROLINA DEPT. OF TRANSPORTATION DIVISION OF HIGHWAYS RALEIGH, N.C.


ENGLISH STANDARD DRAWING FOR

ELECTRICAL SERVICE GROUNDING

GROUNDING AND BONDING

SHEET 1 OF 1

1700D01

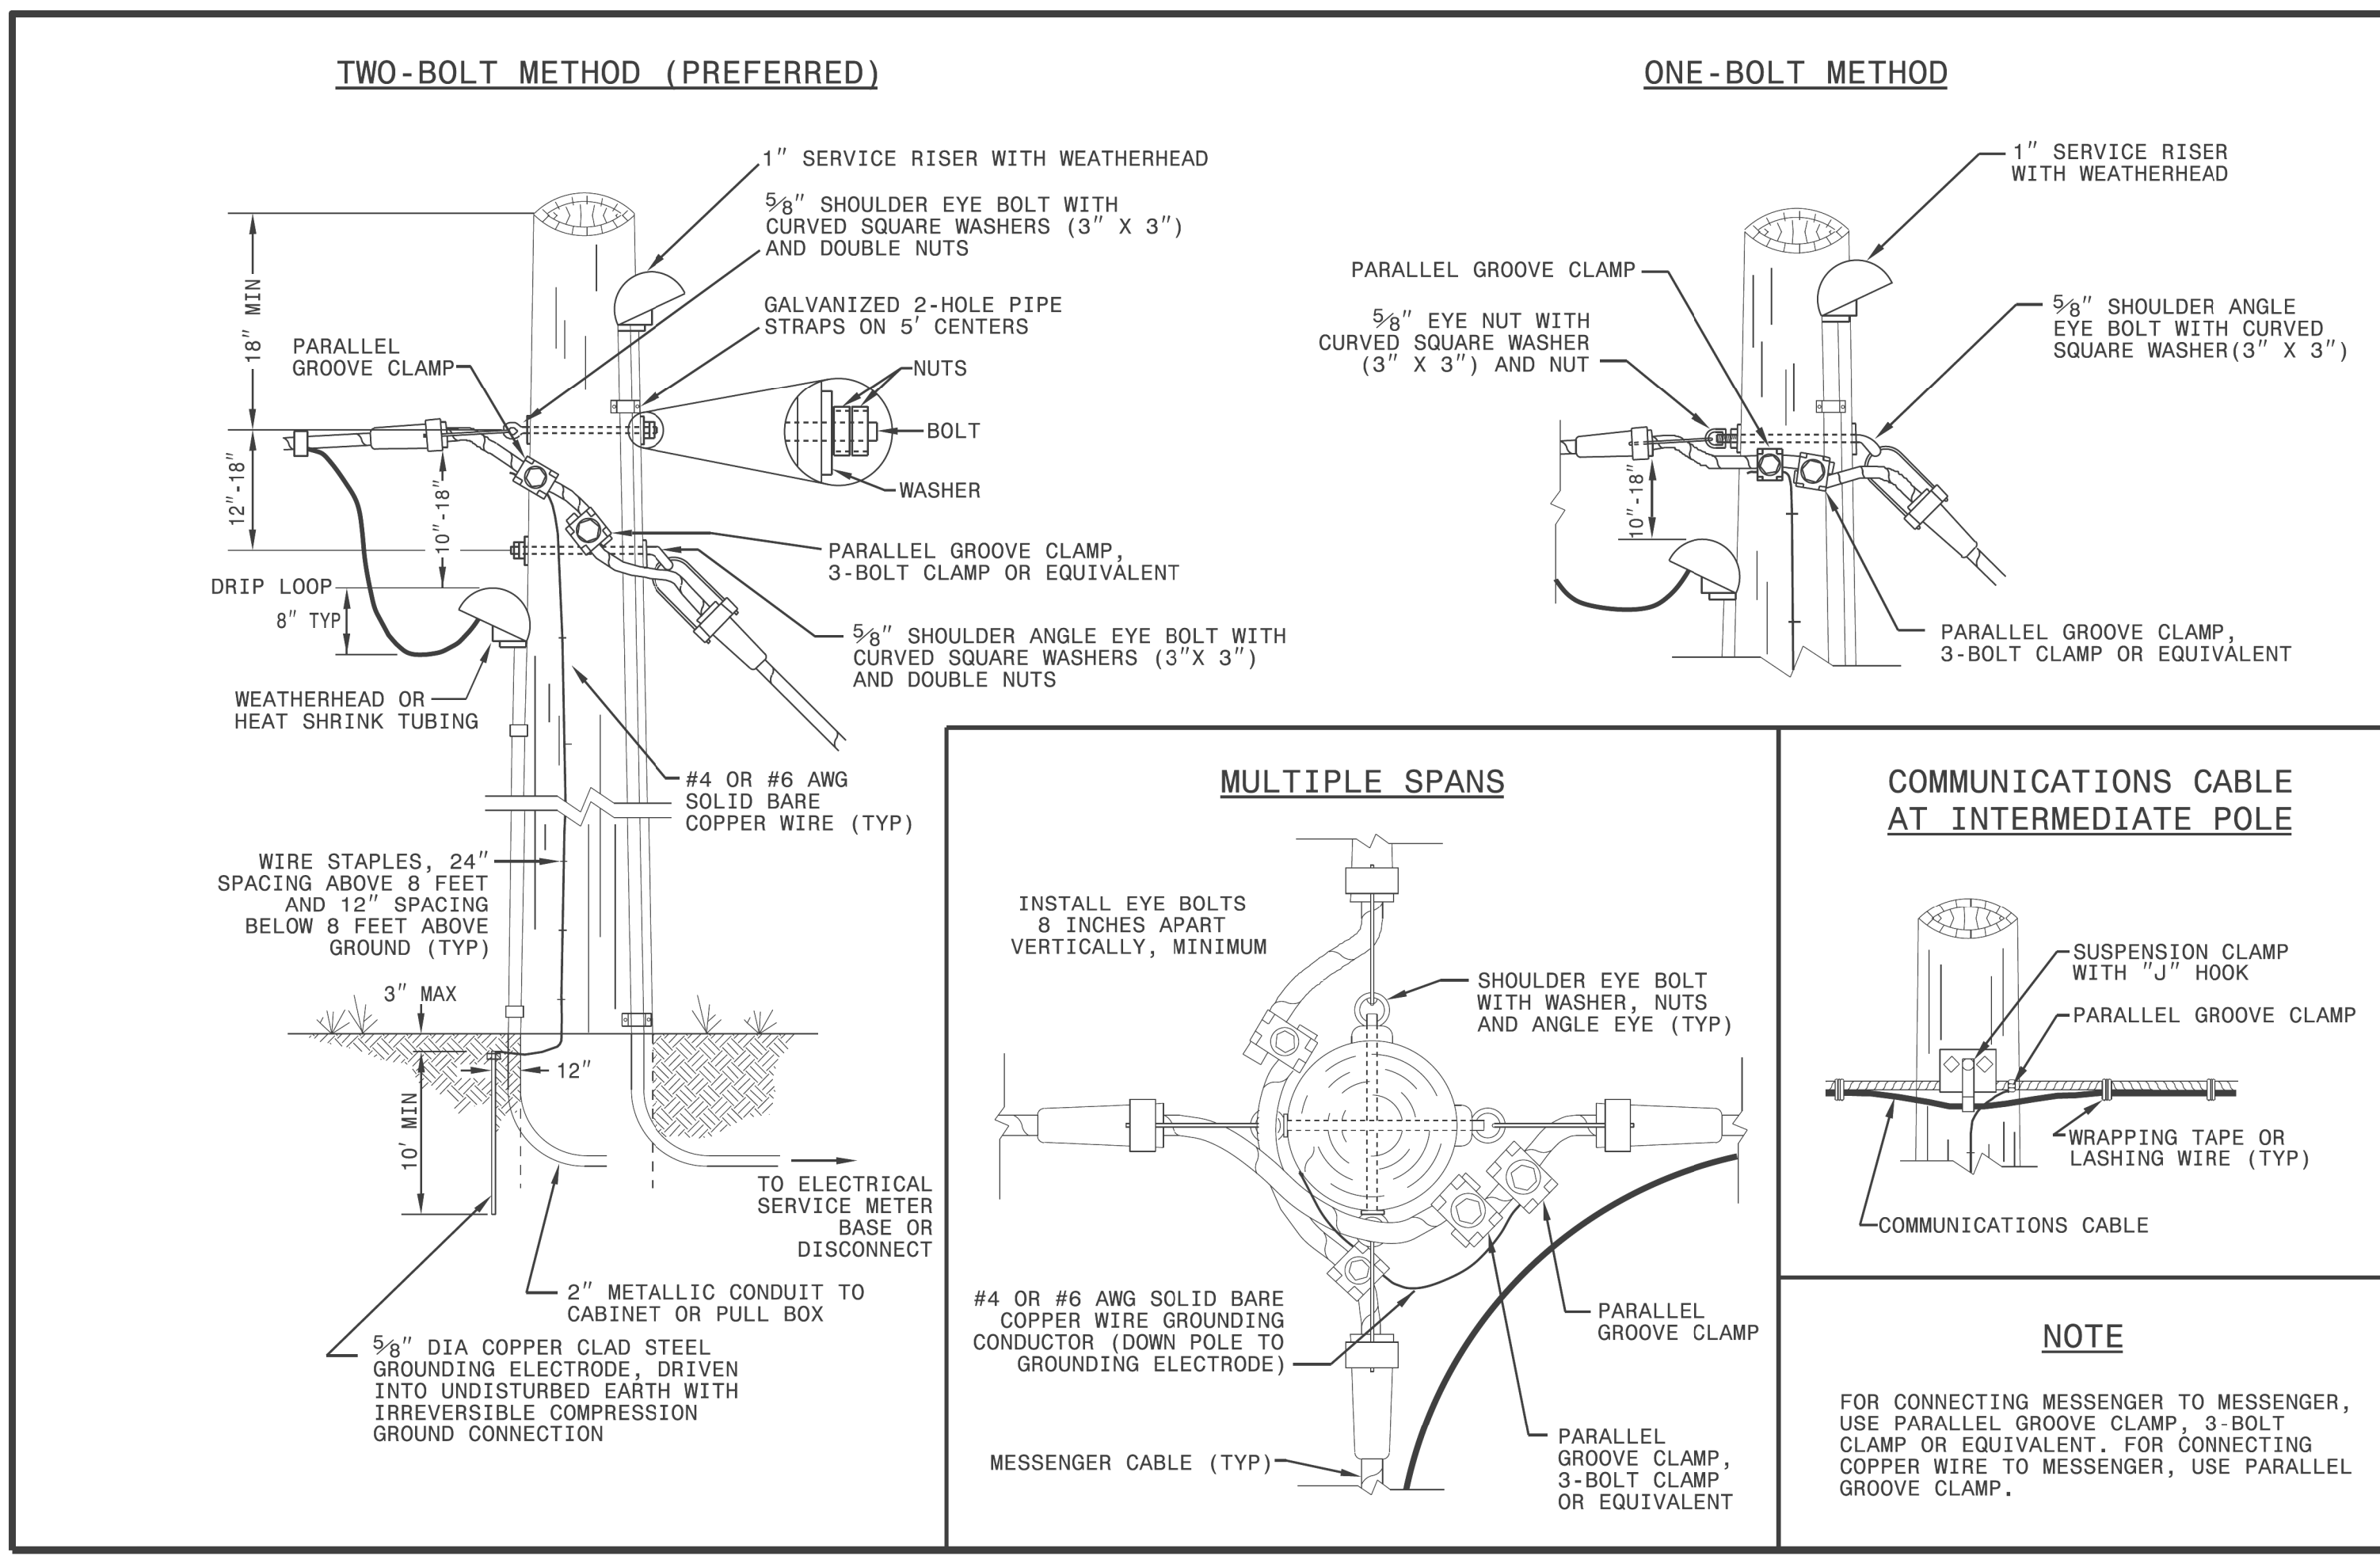

1-18 STATE OF NORTH CAROLINA DEPT. OF TRANSPORTATION DIVISION OF HIGHWAYS RALEIGH, N.C.

ENGLISH STANDARD DRAWING FOR

WOOD POLES

METHODS OF ATTACHMENT AND GROUNDING

SHEET 1 OF 1

1720D01

11-2017-2017_08-156
 11-2018 5th DocuSigns#Plate Sheets#2018_Plate Sheet -dgn
 r.wrough

DOCUMENT NOT CONSIDERED FINAL UNLESS ALL SIGNATURES COMPLETED

See Plate for Title

Prepared in the Offices of:

SEAL

SEAL 032108

ENGINEER

MOHD A. ASLAMI

DocuSigned by: Mohd Aslami

10/11/2017

DATE

850 N. Greenfield Parkway
 Garner, NC 27529