


6/23/16

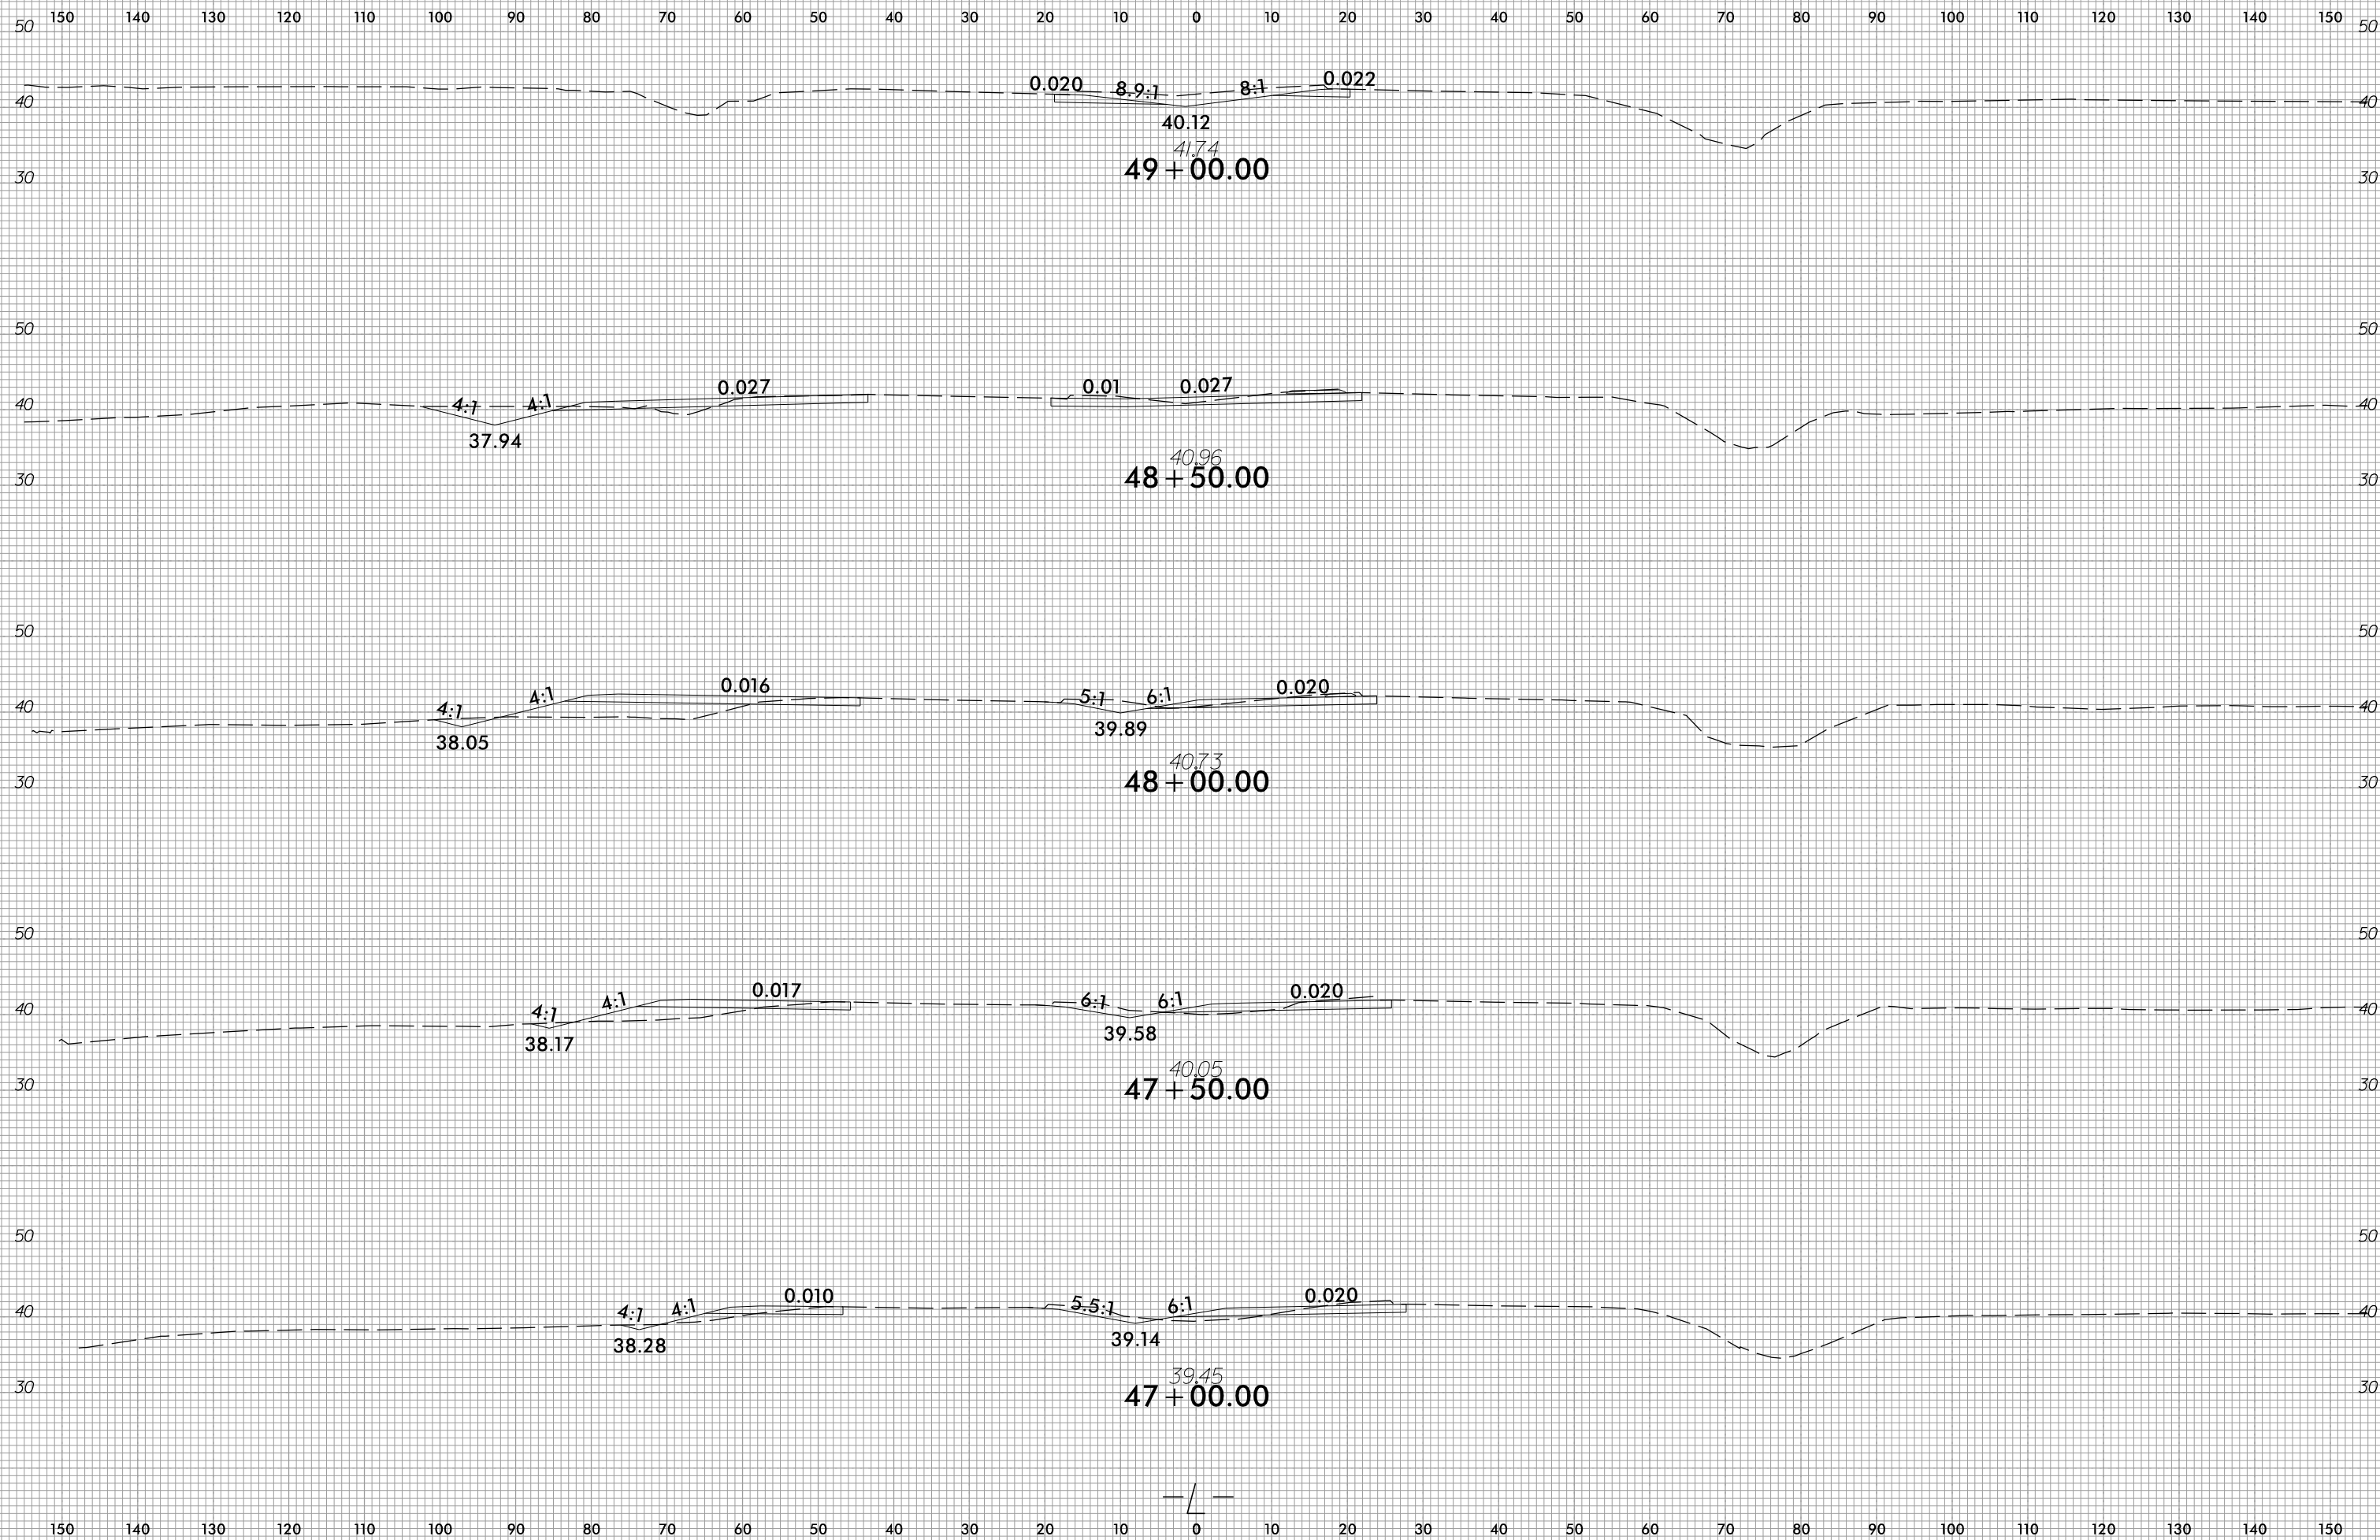

PROJ. REFERENCE NO.  
W-5601EV

SHEET NO.  
X-13



5/1/2018  
U:\Roadway\CorridorModeling\W5601EV\_XPL\_L.dgn  
KHP