


6/23/16



|                                 |                   |
|---------------------------------|-------------------|
| PROJ. REFERENCE NO.<br>W-5601EV | SHEET NO.<br>X-32 |
|---------------------------------|-------------------|

150 140 130 120 110 100 90 80 70 60 50 40 30 20 10 0 10 20 30 40 50 60 70 80 90 100 110 120 130 140 150

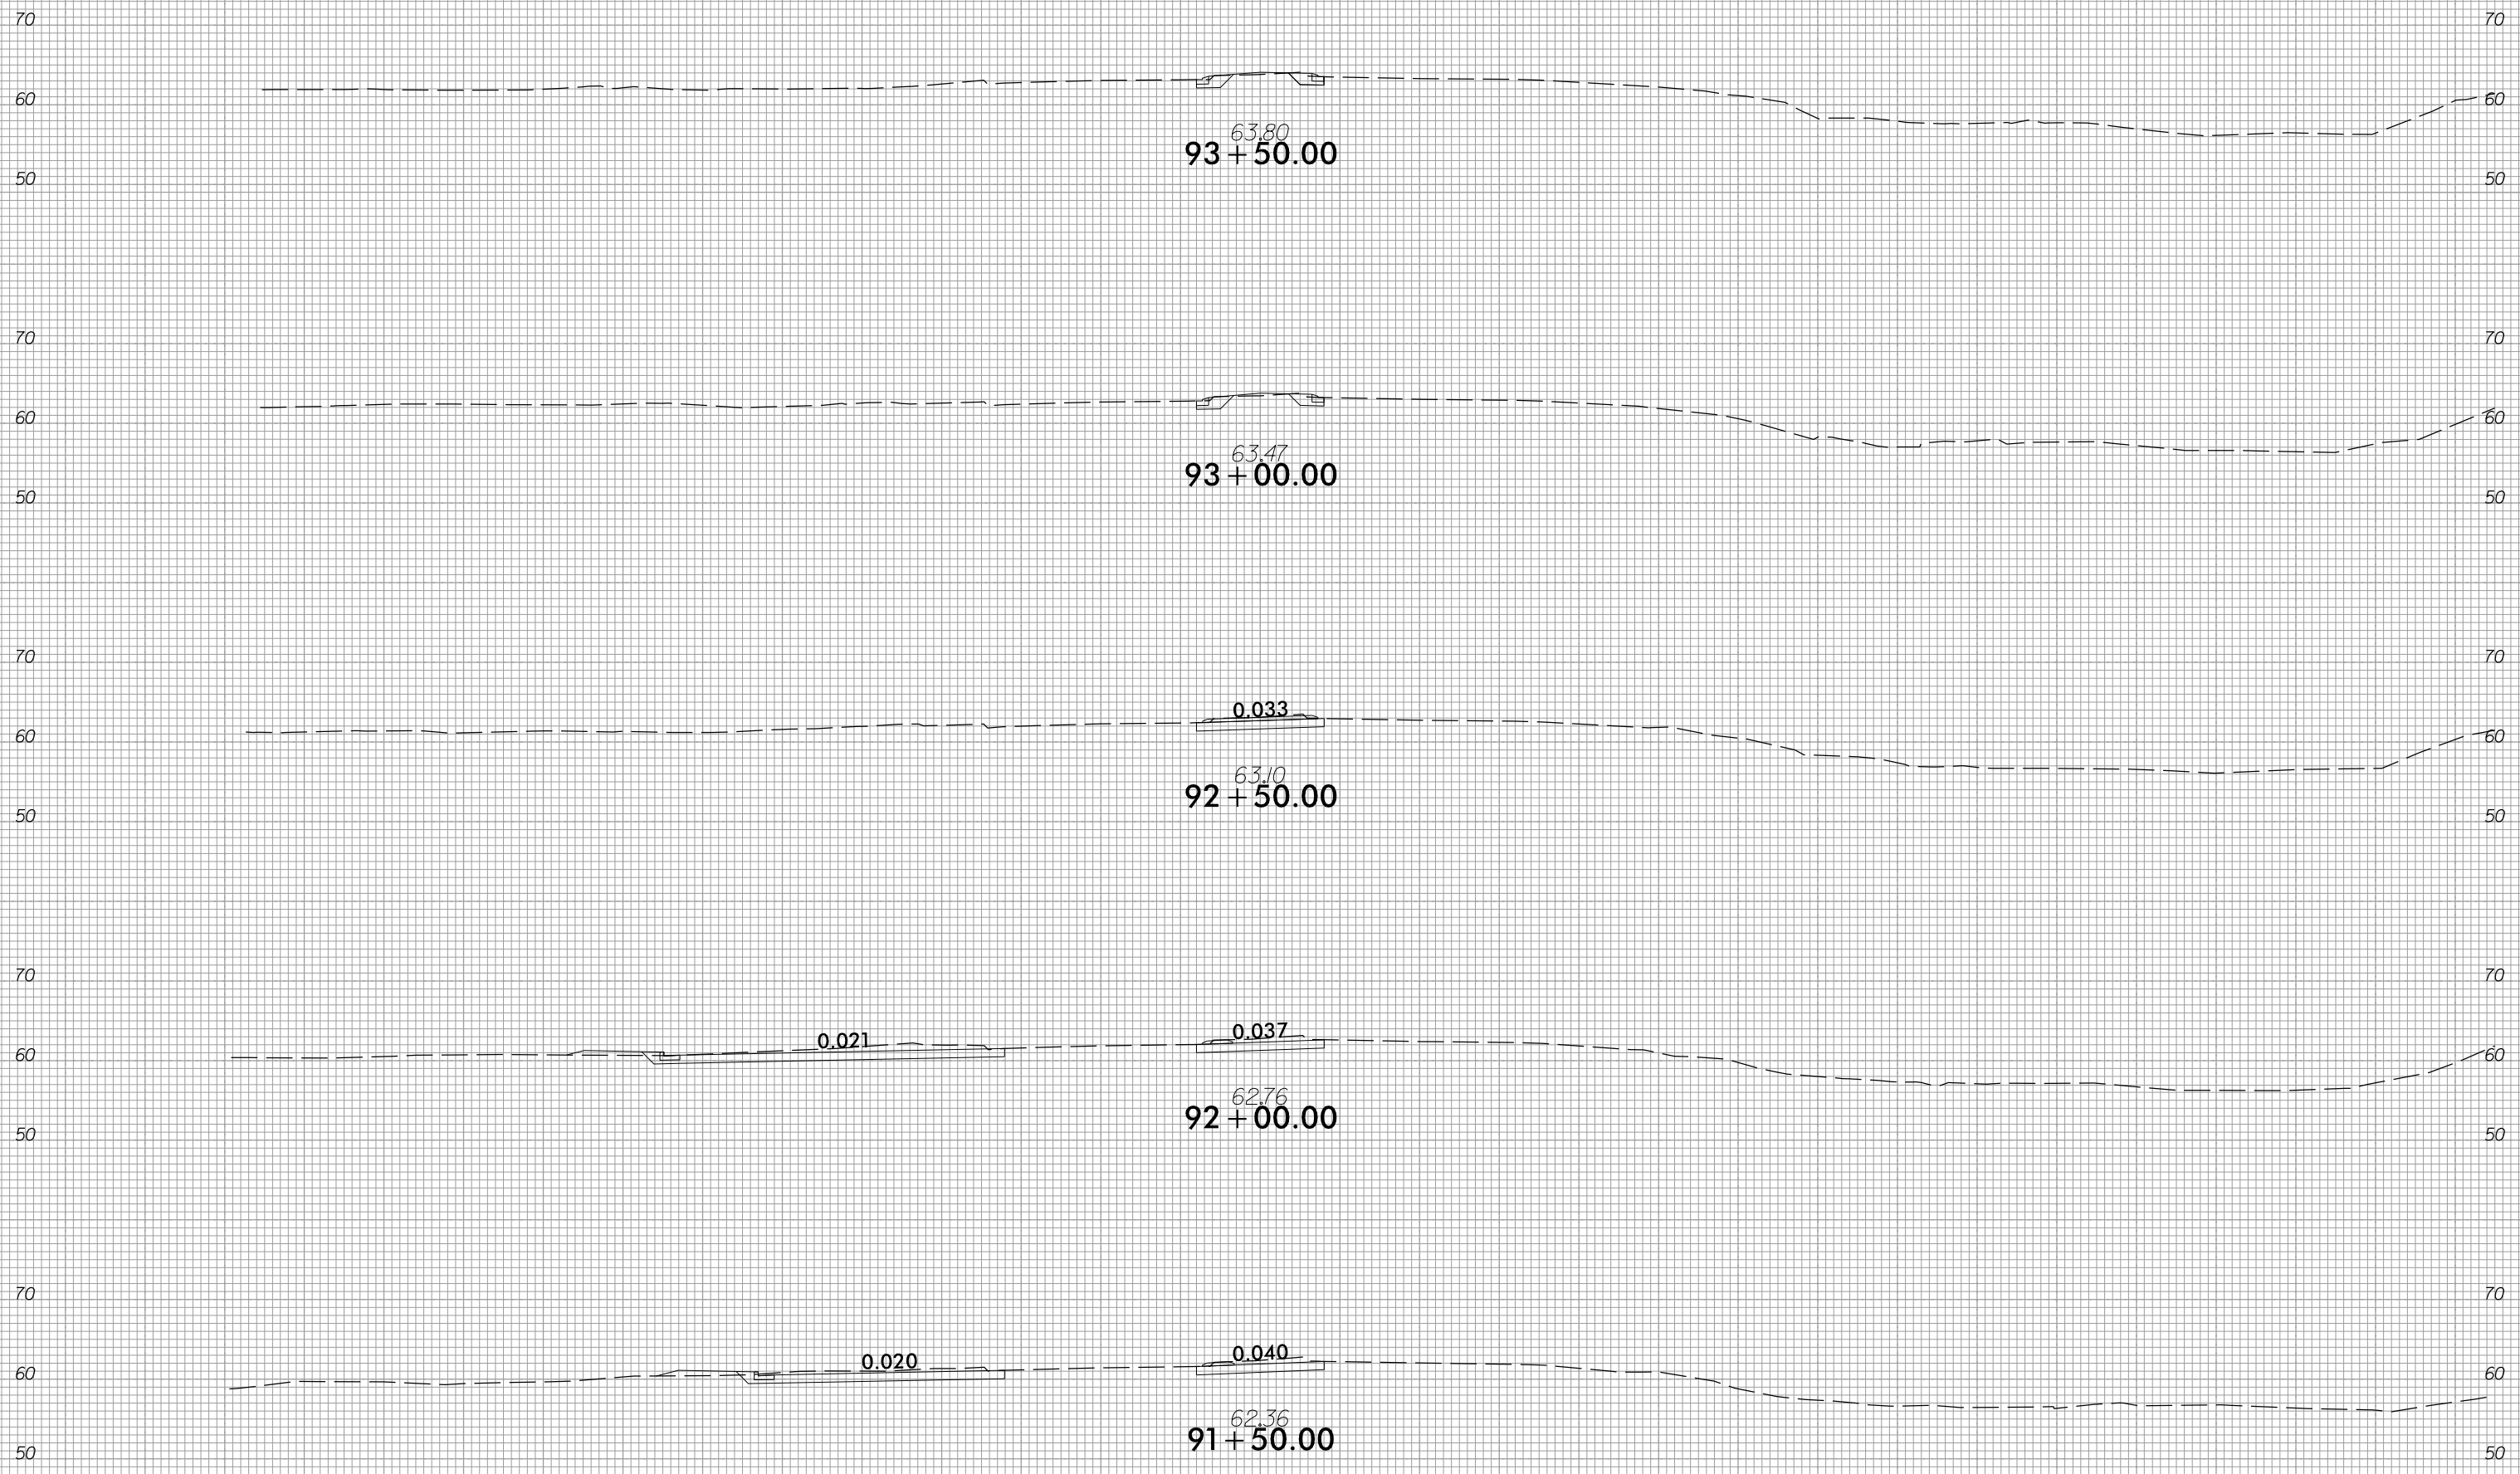

150 140 130 120 110 100 90 80 70 60 50 40 30 20 10 0 10 20 30 40 50 60 70 80 90 100 110 120 130 140 150

5/1/2018  
 U:\Roadway\CorridorModeling\W5601EV\_XPL\_L.dgn  
 KHP