


6/23/16

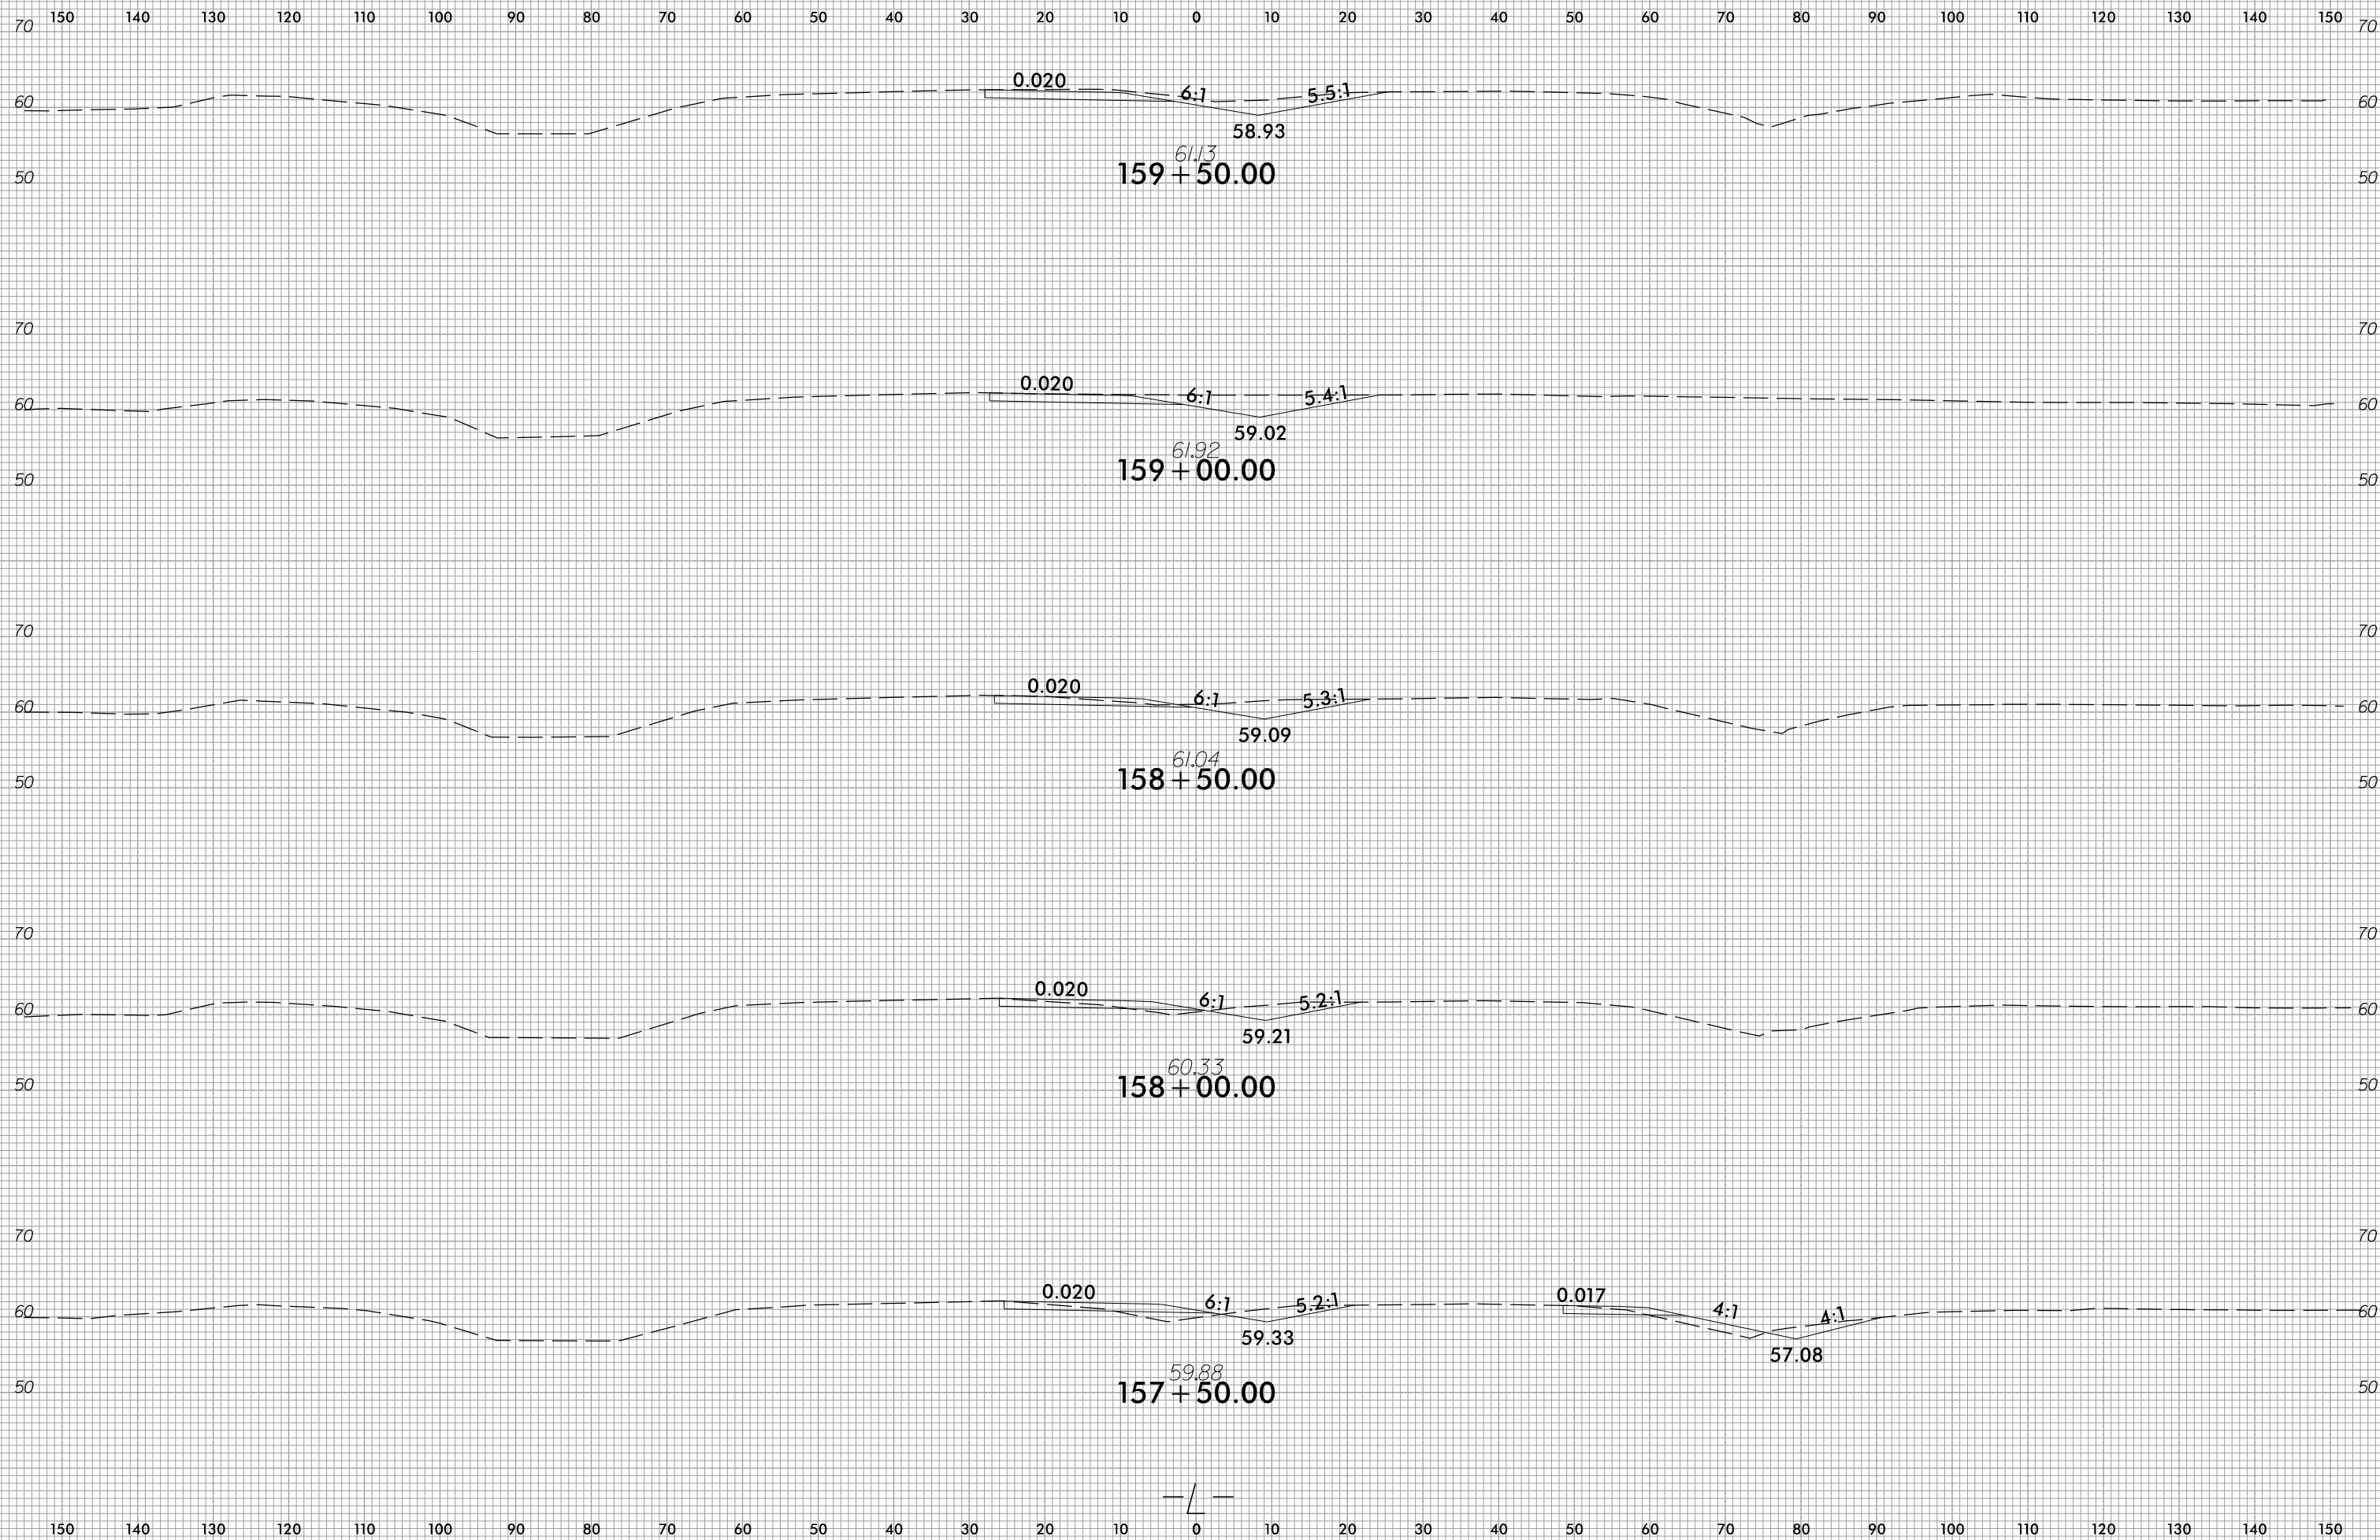

PROJ. REFERENCE NO.
W-5601EV

SHEET NO.
X-63



5/1/2018
U:\Roadway\CorridorModeling\W5601EV_XPL_L.dgn
KHP