

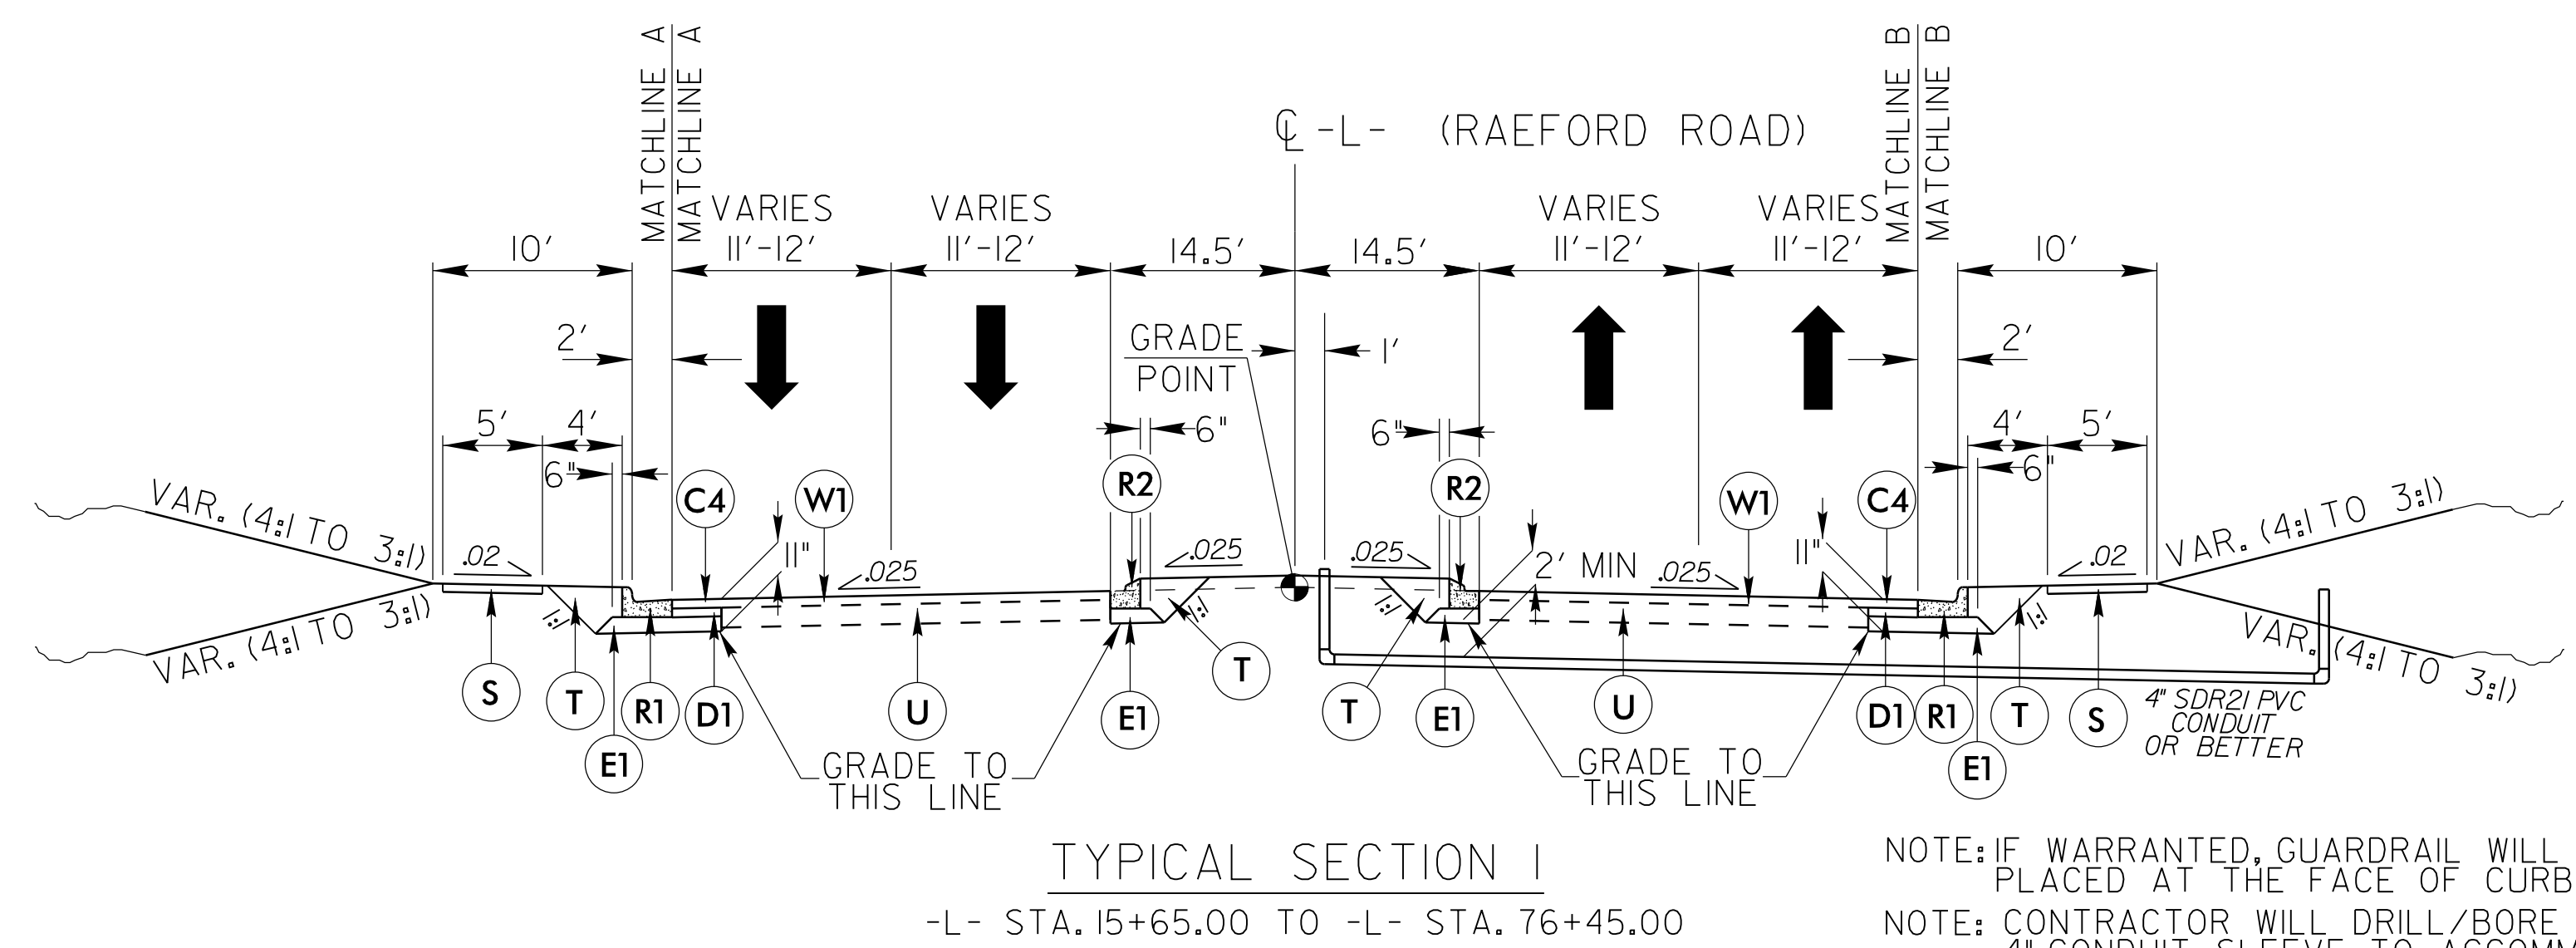





6/27/99

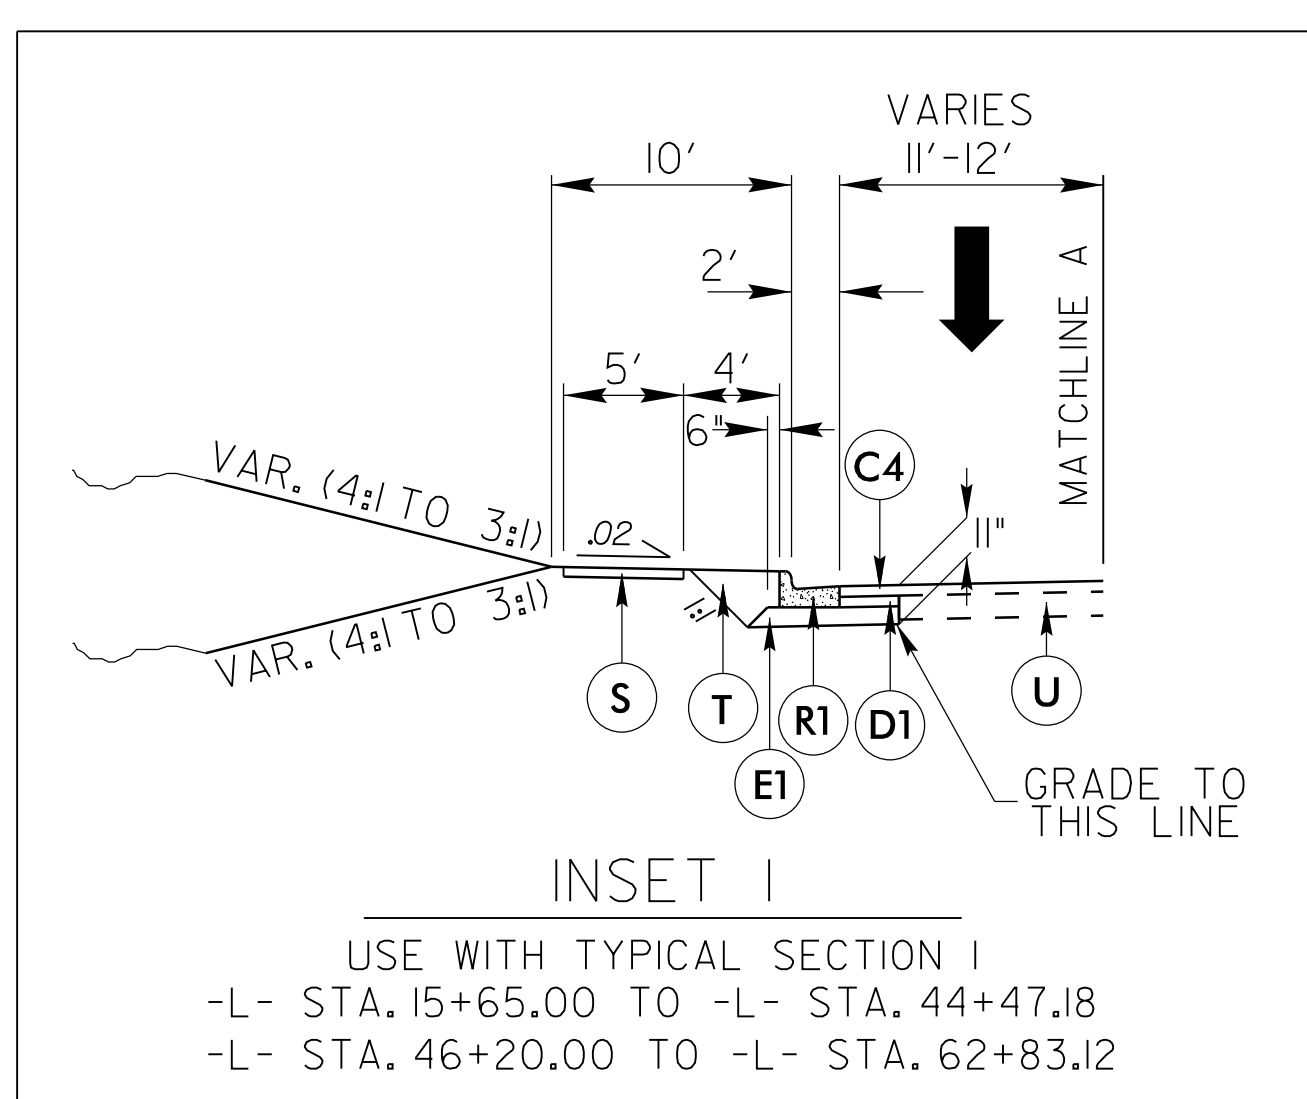


NOTE: IF WARRANTED, GUARDRAIL WILL BE PLACED AT THE FACE OF CURB
 NOTE: CONTRACTOR WILL DRILL/BORE 4" CONDUIT SLEEVE TO ACCOMMODATE IRRIGATION TO ISLANDS PER RESIDENT ENGINEER DIRECTION.

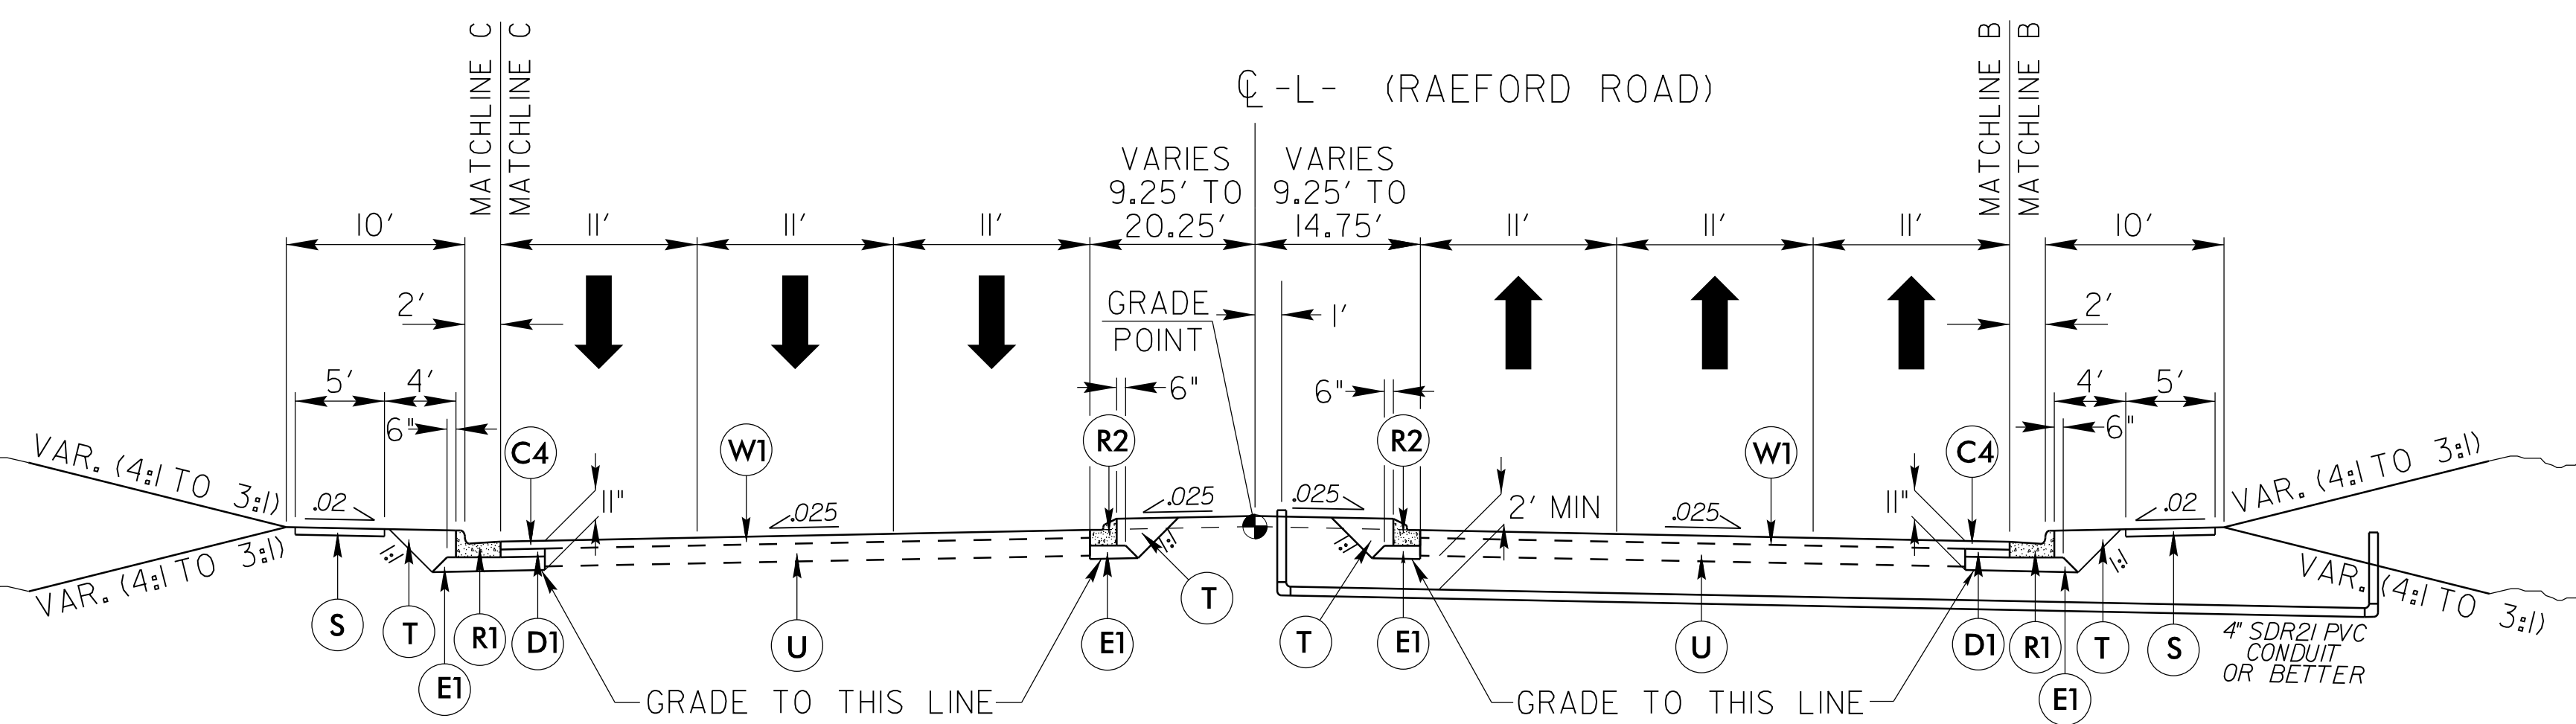

NOTE: IF WARRANTED, GUARDRAIL WILL BE PLACED AT THE FACE OF CURB
 NOTE: CONTRACTOR WILL DRILL/BORE 4" CONDUIT SLEEVE TO ACCOMMODATE IRRIGATION TO ISLANDS PER RESIDENT ENGINEER DIRECTION.

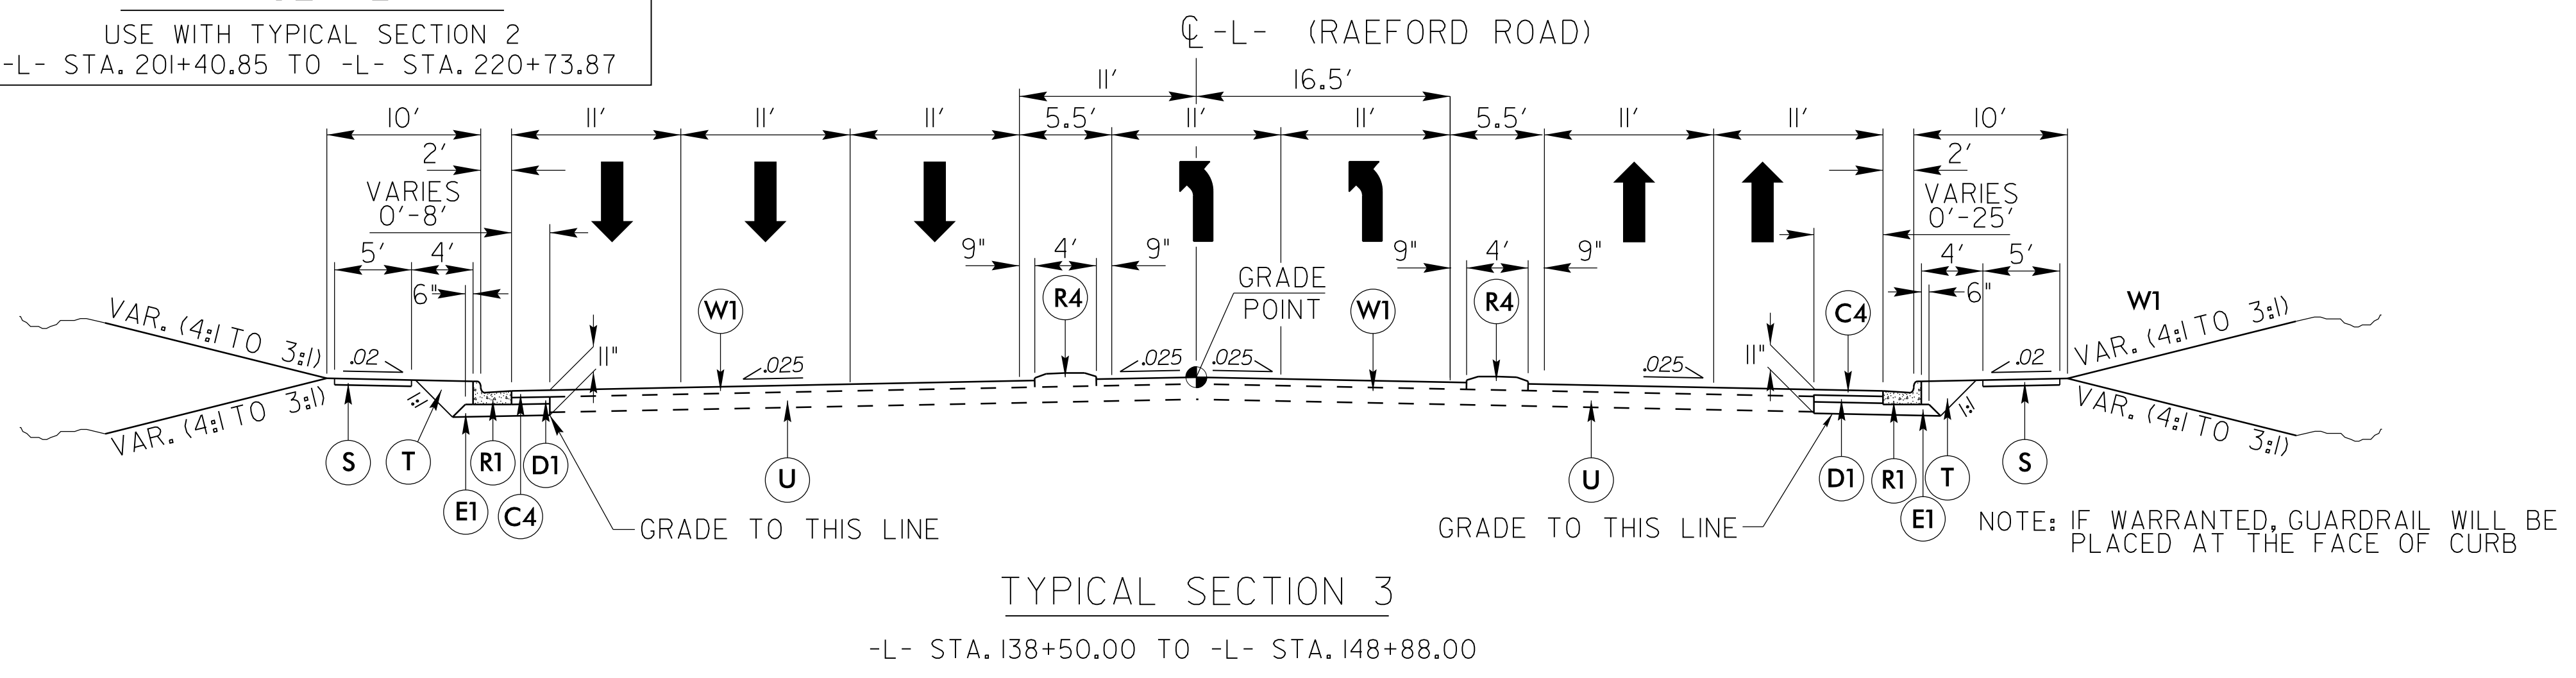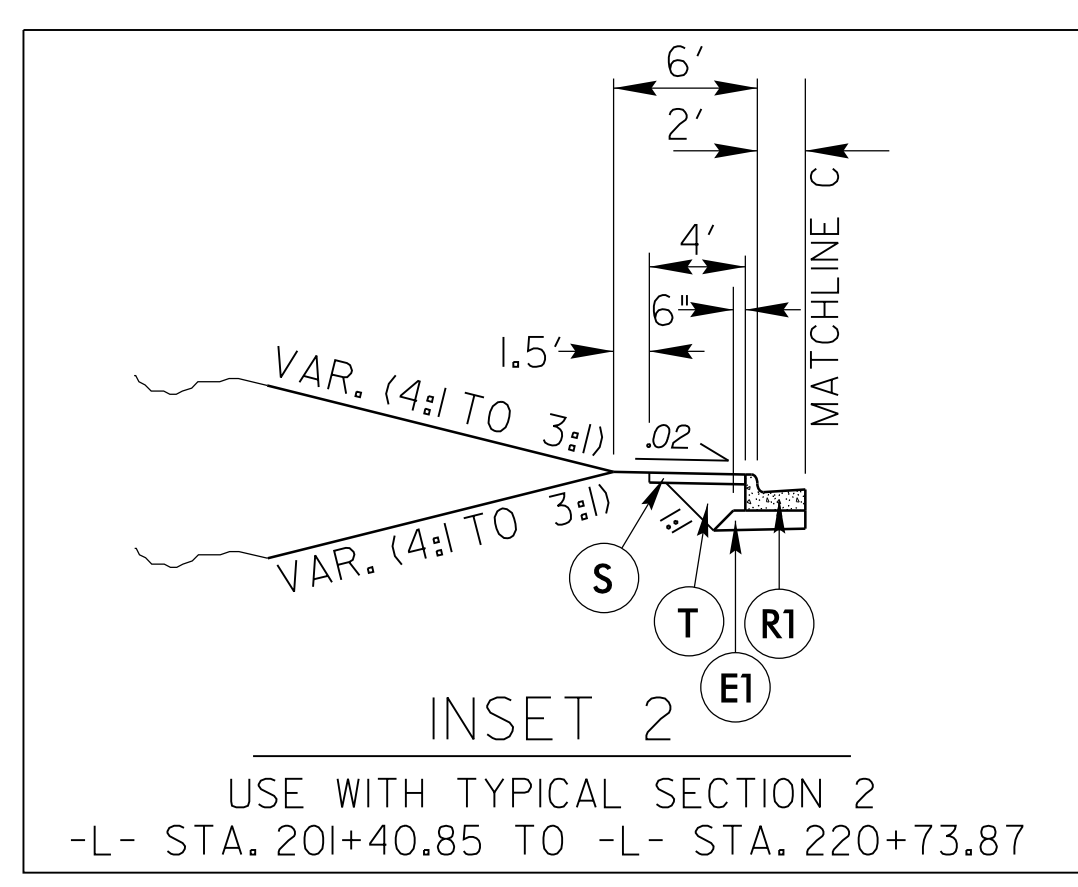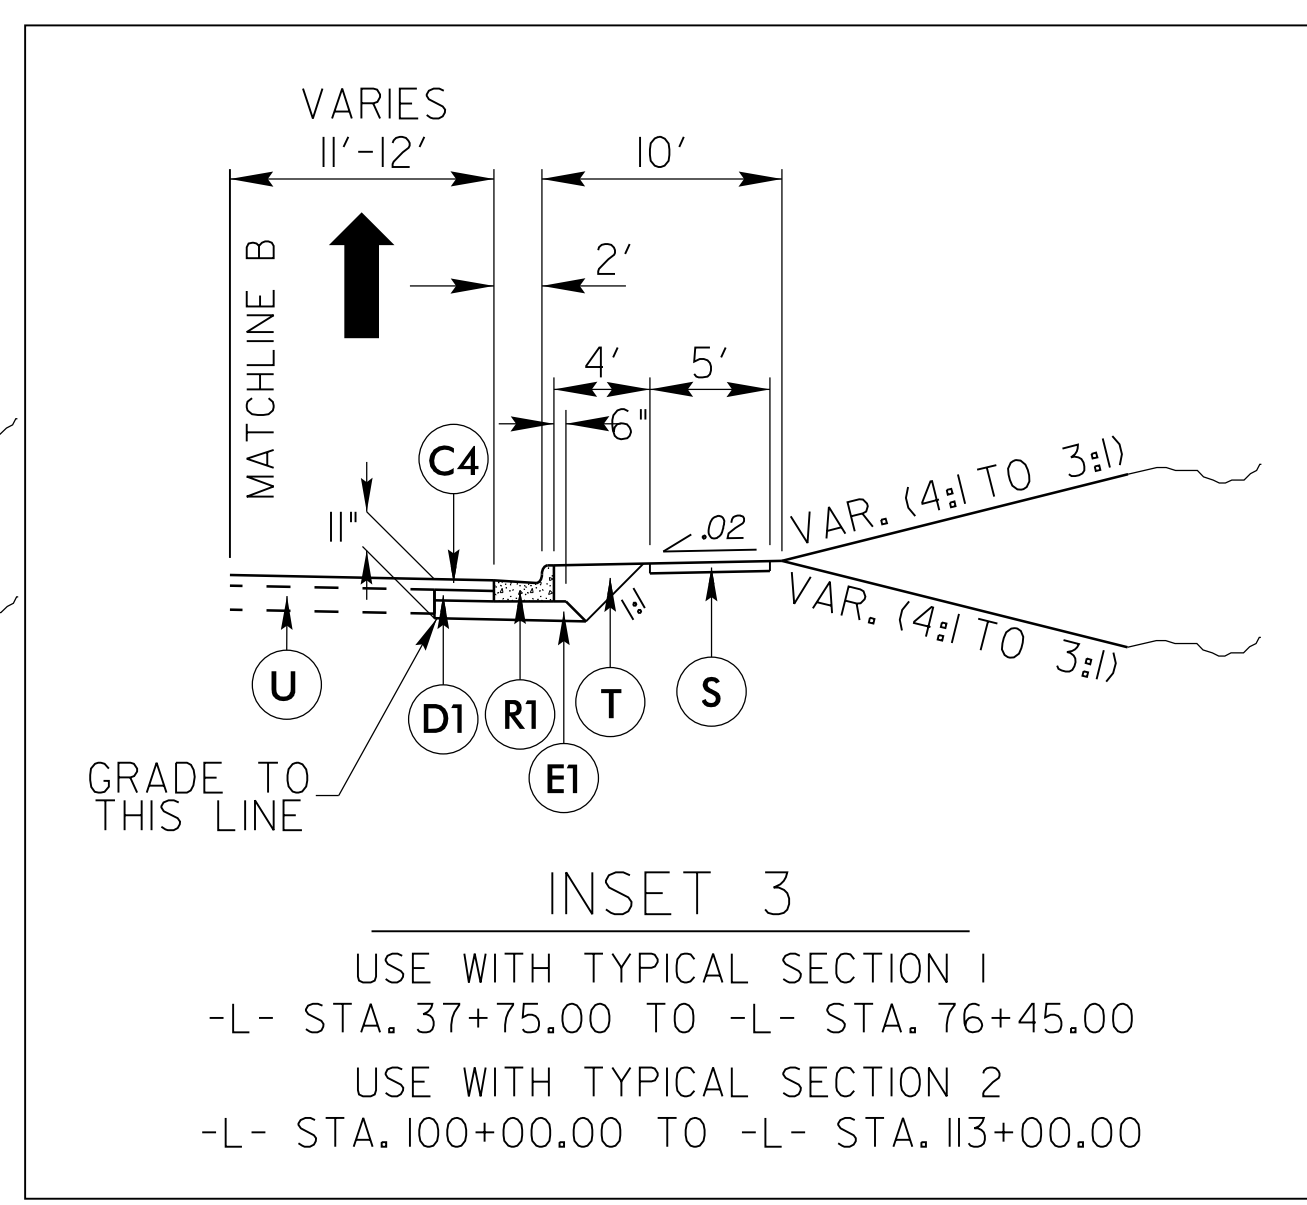

NOTE: IF WARRANTED, GUARDRAIL WILL BE PLACED AT THE FACE OF CURB

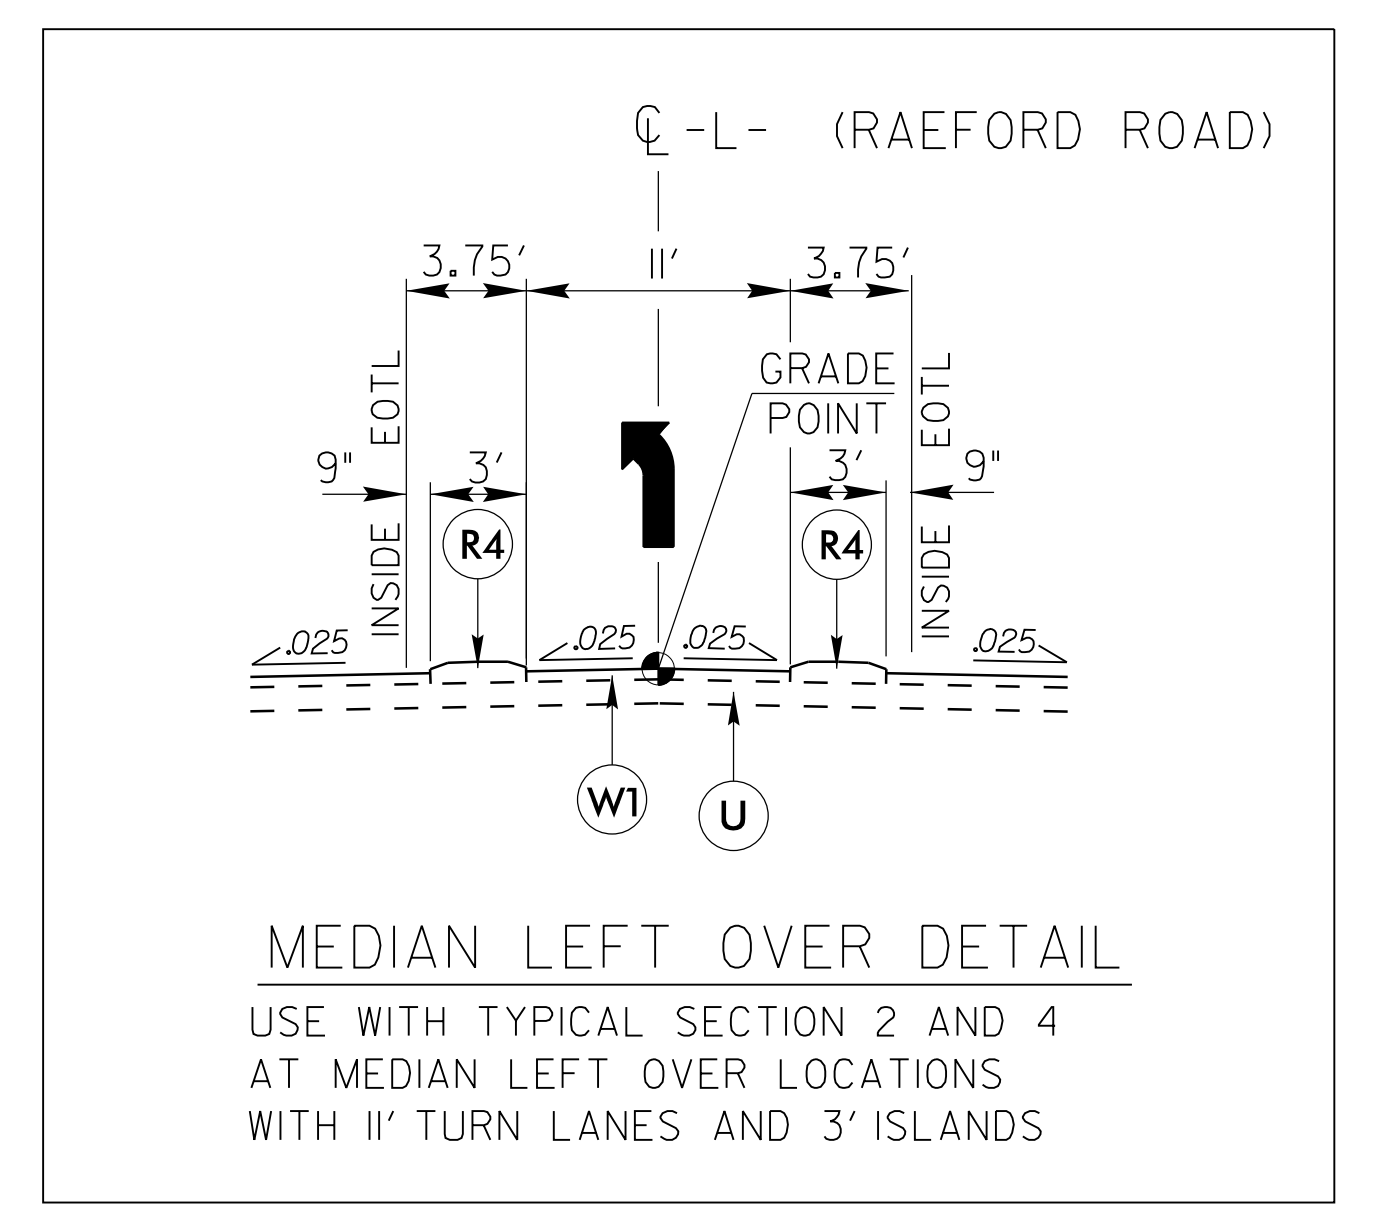

PROJECT REFERENCE NO. U-4405	SHEET NO. 2A-2
ROADWAY DESIGN ENGINEER NORTH CAROLINA PROFESSIONAL SEAL 024929 CLAYTON J. MORRIS 08/24/2018	PAVEMENT DESIGN ENGINEER NORTH CAROLINA PROFESSIONAL SEAL 022896 CLARK W. HARRISON 06/15/2018
DOCUMENT NOT CONSIDERED FINAL UNLESS ALL SIGNATURES COMPLETED	

PAVEMENT SCHEDULE	
C4	3" S9.5C
D1	4" 119.0C
E1	4" B25.0C
R1	2'-6" CURB AND GUTTER
R2	1'-6" CURB AND GUTTER
R4	MONOLITHIC ISLAND (KEYED IN)
S	SIDEWALK
T	EARTH MATERIAL
U	EXISTING PAVEMENT
W1	WEDGING

14-JUN-2018 2:29 PM
 R:\Roadway\Projects\U4405_rdy_tup.dgn
 \$\$\$\$\$\$