



6/2/19

PROJECT REFERENCE NO. U-4405	SHEET NO. 2A-7
ROADWAY DESIGN ENGINEER CLAYTON J. MORGAN NORTH CAROLINA PROFESSIONAL SEAL 024929 EXPIRES 12/31/2018	PAVEMENT DESIGN ENGINEER CLARK W. MORRISON NORTH CAROLINA PROFESSIONAL SEAL 022896 EXPIRES 6/15/2018
DOCUMENT NOT CONSIDERED FINAL UNLESS ALL SIGNATURES COMPLETED	

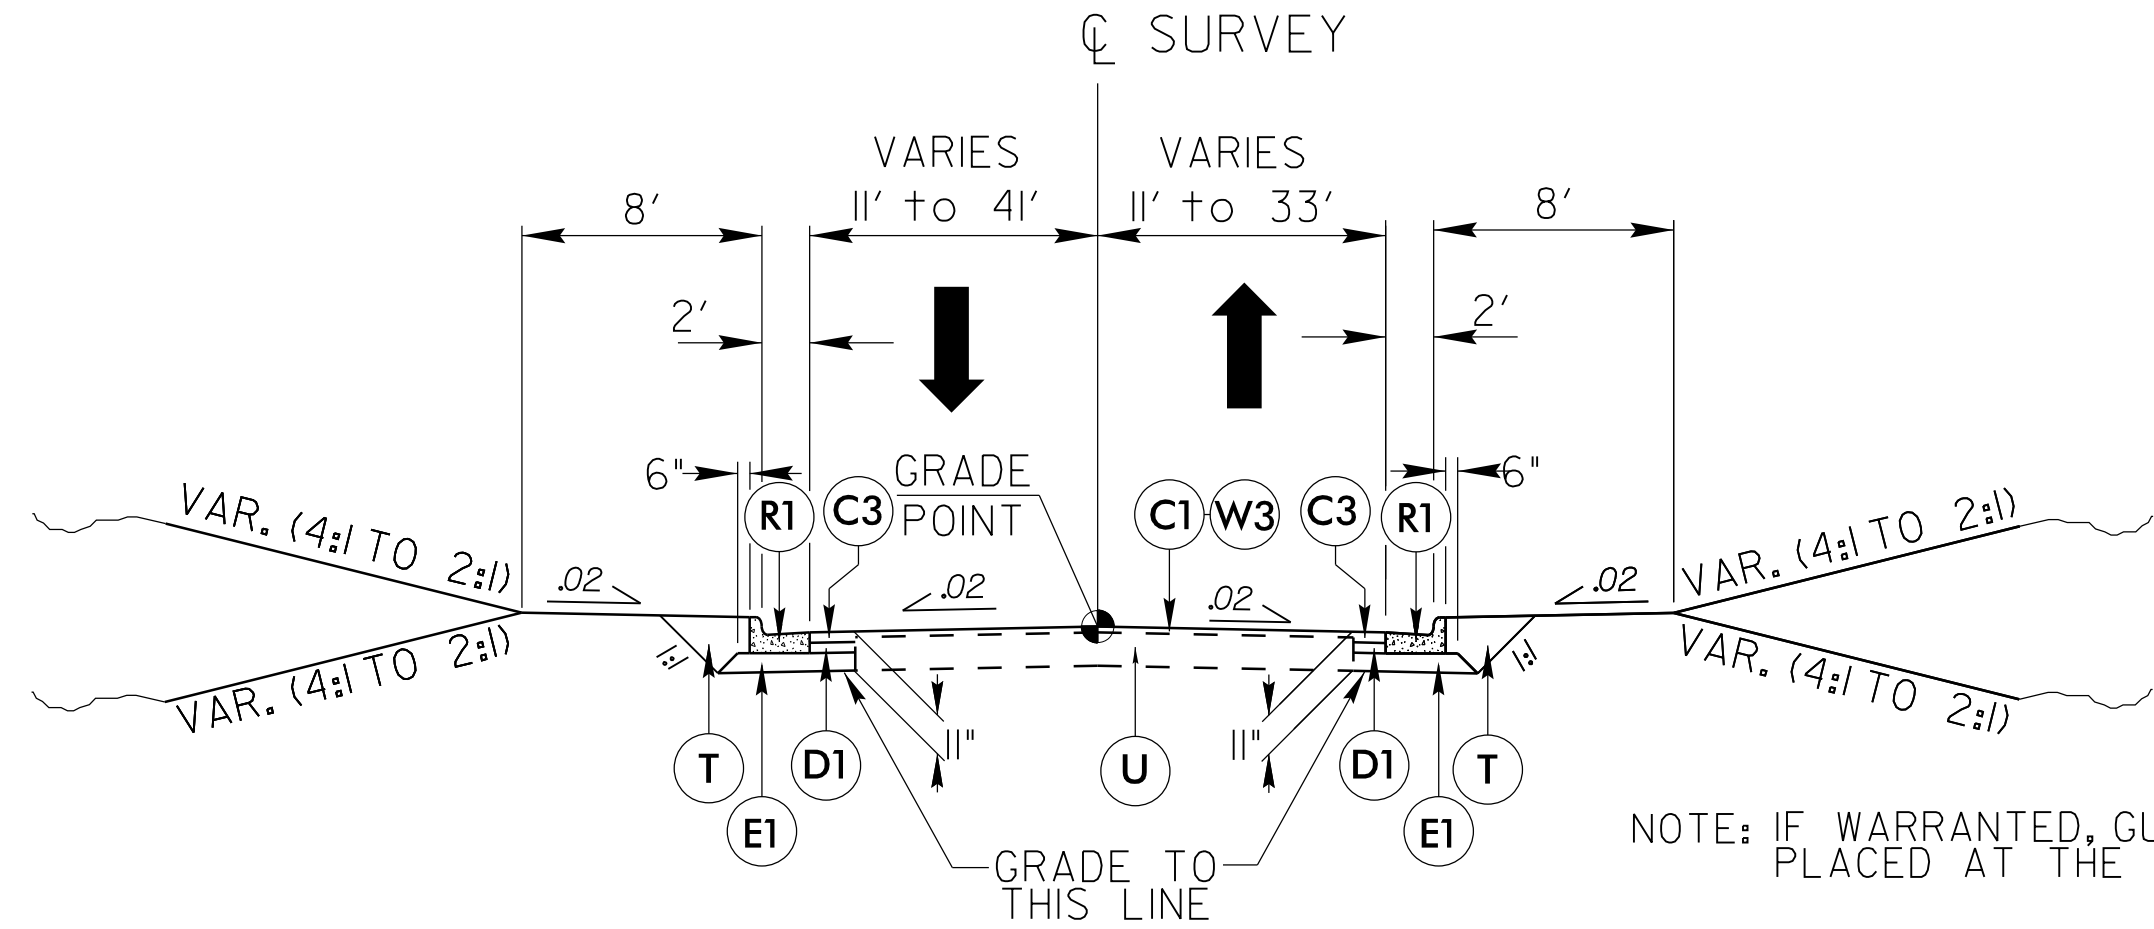

TYPICAL SECTION 14

- | | |
|--|--|
| -Y1- STA. 14+20.00 TO -Y1- STA. 14+75.76 | -Y28- STA. 10+53.25 TO -Y28- STA. 11+20.00 |
| -Y2- STA. 10+50.50 TO -Y2- STA. 11+20.00 | -Y29- STA. 13+50.00 TO -Y29- STA. 14+29.17 |
| -Y7- STA. 13+20.00 TO -Y7- STA. 14+18.26 | -Y30- STA. 10+48.20 TO -Y30- STA. 11+15.00 |
| -Y7- STA. 15+35.76 TO -Y7- STA. 16+45.00 | -Y35- STA. 10+39.25 TO -Y35- STA. 11+75.00 |
| -Y10- STA. 10+53.59 TO -Y10- STA. 11+45.00 | -Y36- STA. 10+60.00 TO -Y36- STA. 11+61.86 |
| -Y11- STA. 10+42.52 TO -Y11- STA. 11+60.00 | -Y39- STA. 10+39.25 TO -Y39- STA. 11+50.00 |
| -Y12- STA. 10+42.25 TO -Y12- STA. 11+50.00 | -Y40- STA. 12+50.00 TO -Y40- STA. 13+56.49 |
| -Y14- STA. 10+44.61 TO -Y14- STA. 11+45.00 | -Y44- STA. 10+29.70 TO -Y44- STA. 12+00.00 |
| -Y21- STA. 10+43.54 TO -Y21- STA. 11+10.00 | -Y25- STA. 10+53.08 TO -Y25- STA. 11+75.00 |

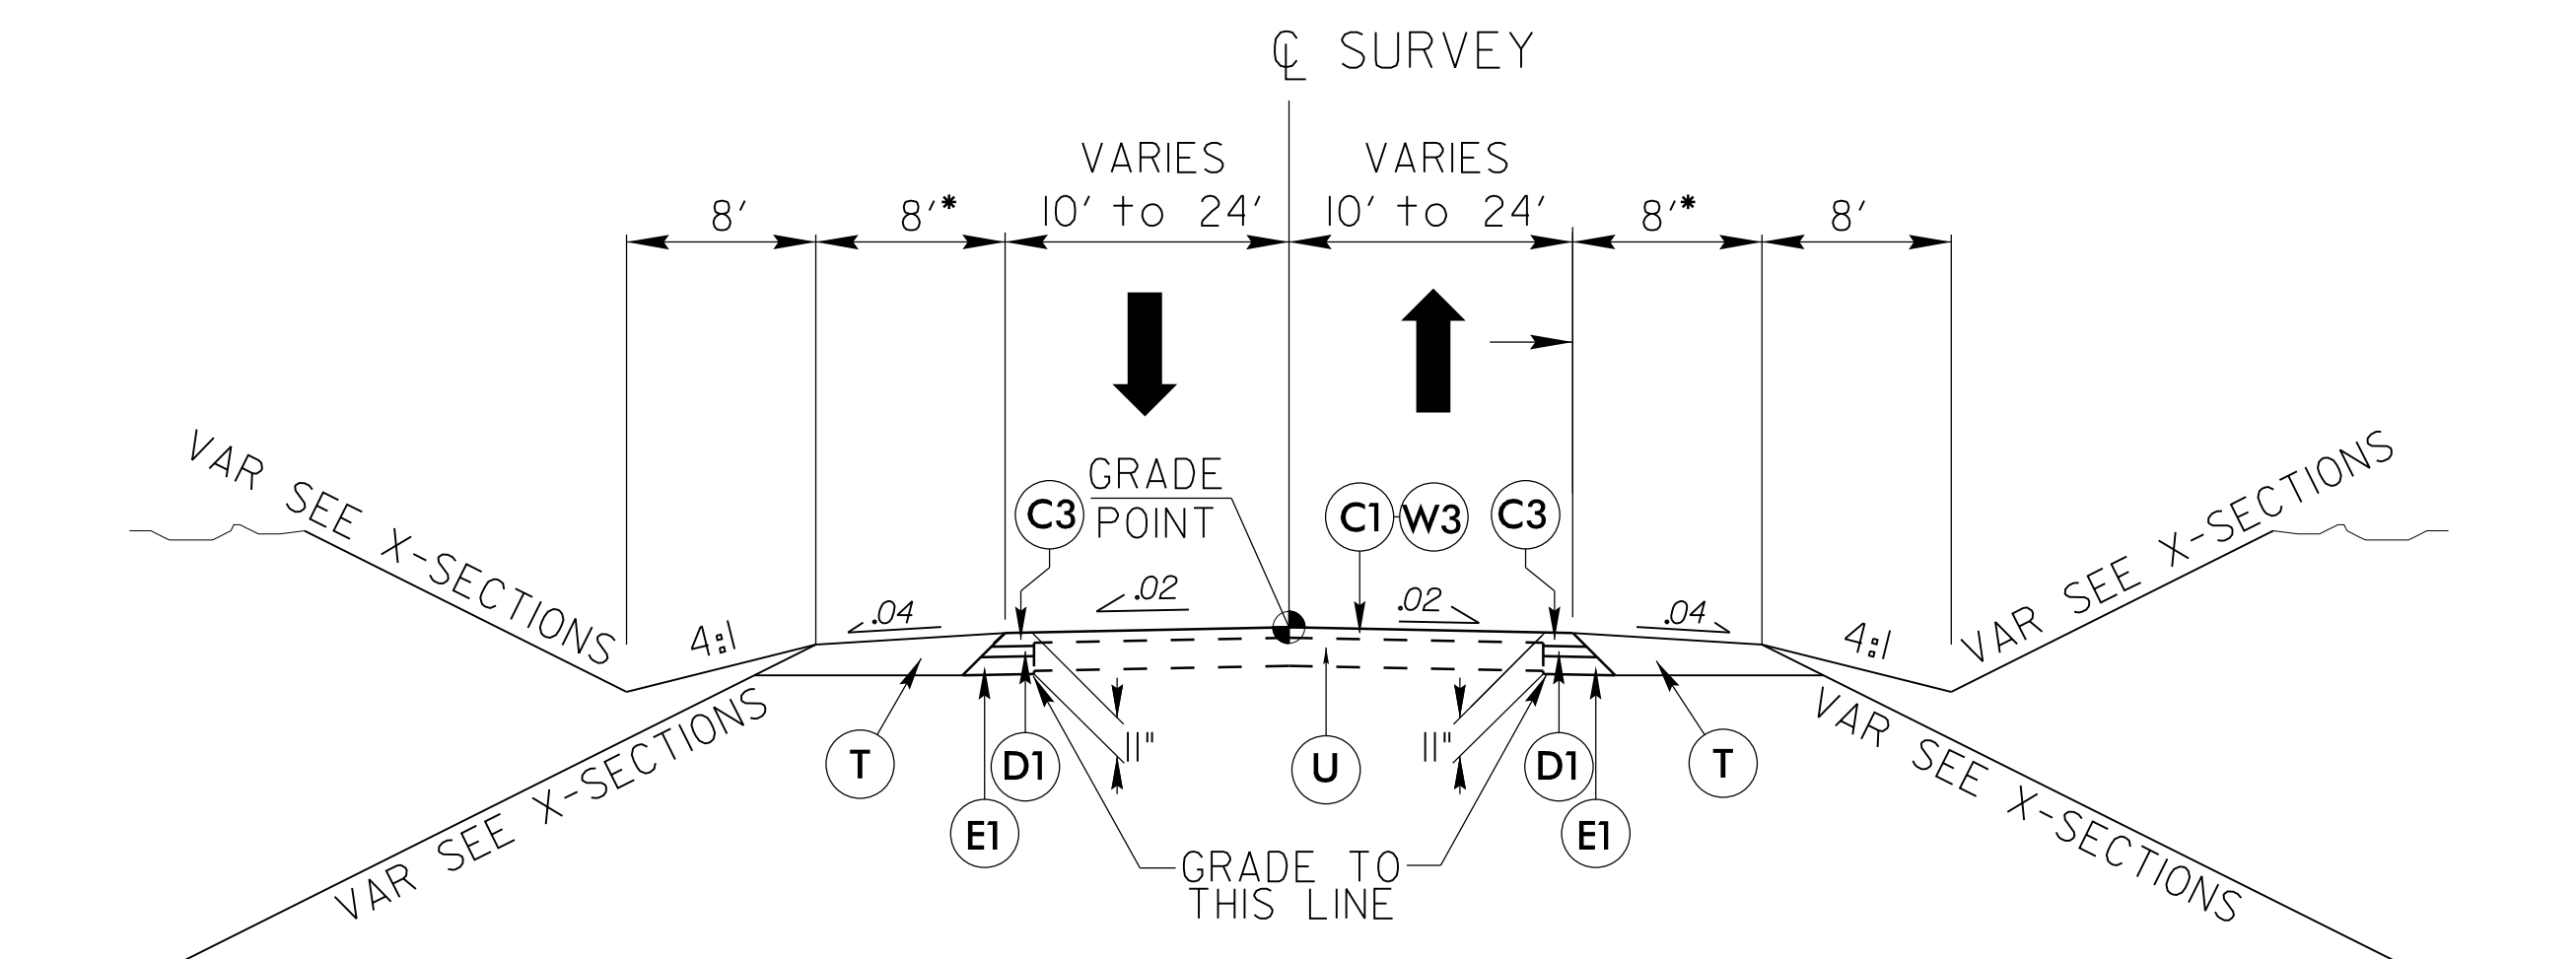

TYPICAL SECTION 15

- | |
|--|
| -Y4- STA. 17+00.00 TO -Y4- STA. 18+12.03 |
| -Y4- STA. 18+96.22 TO -Y4- STA. 19+70.00 |
| -Y6- STA. 10+42.30 TO -Y6- STA. 11+20.00 |
| -Y9- STA. 12+15.00 TO -Y9- STA. 13+04.51 |
| -Y15- STA. 11+40.00 TO -Y15- STA. 11+82.96 |
| -Y16- STA. 10+42.27 TO -Y16- STA. 11+70.00 |
| -Y18- STA. 10+47.17 TO -Y18- STA. 11+50.00 |
| -Y23- STA. 10+42.26 TO -Y23- STA. 11+50.00 |
| -Y26- STA. 10+42.25 TO -Y26- STA. 11+60.00 |

*NOTE: WIDEN SHOULDER 3' FOR GUARDRAIL

PAVEMENT SCHEDULE	
C1	1.5" S9.5B
C3	3" S9.5B
D1	4" 19.0C
E1	4" B25.0C
R1	2'-6" CURB AND GUTTER
T	EARTH MATERIAL
U	EXISTING PAVEMENT
W3	WEDGING

14-JUN-2018 2:29 PM
R:\Roadway\14\4405\14\4405_rdy_tup.dgn
\$\$\$\$\$SUSANMFB\$\$