
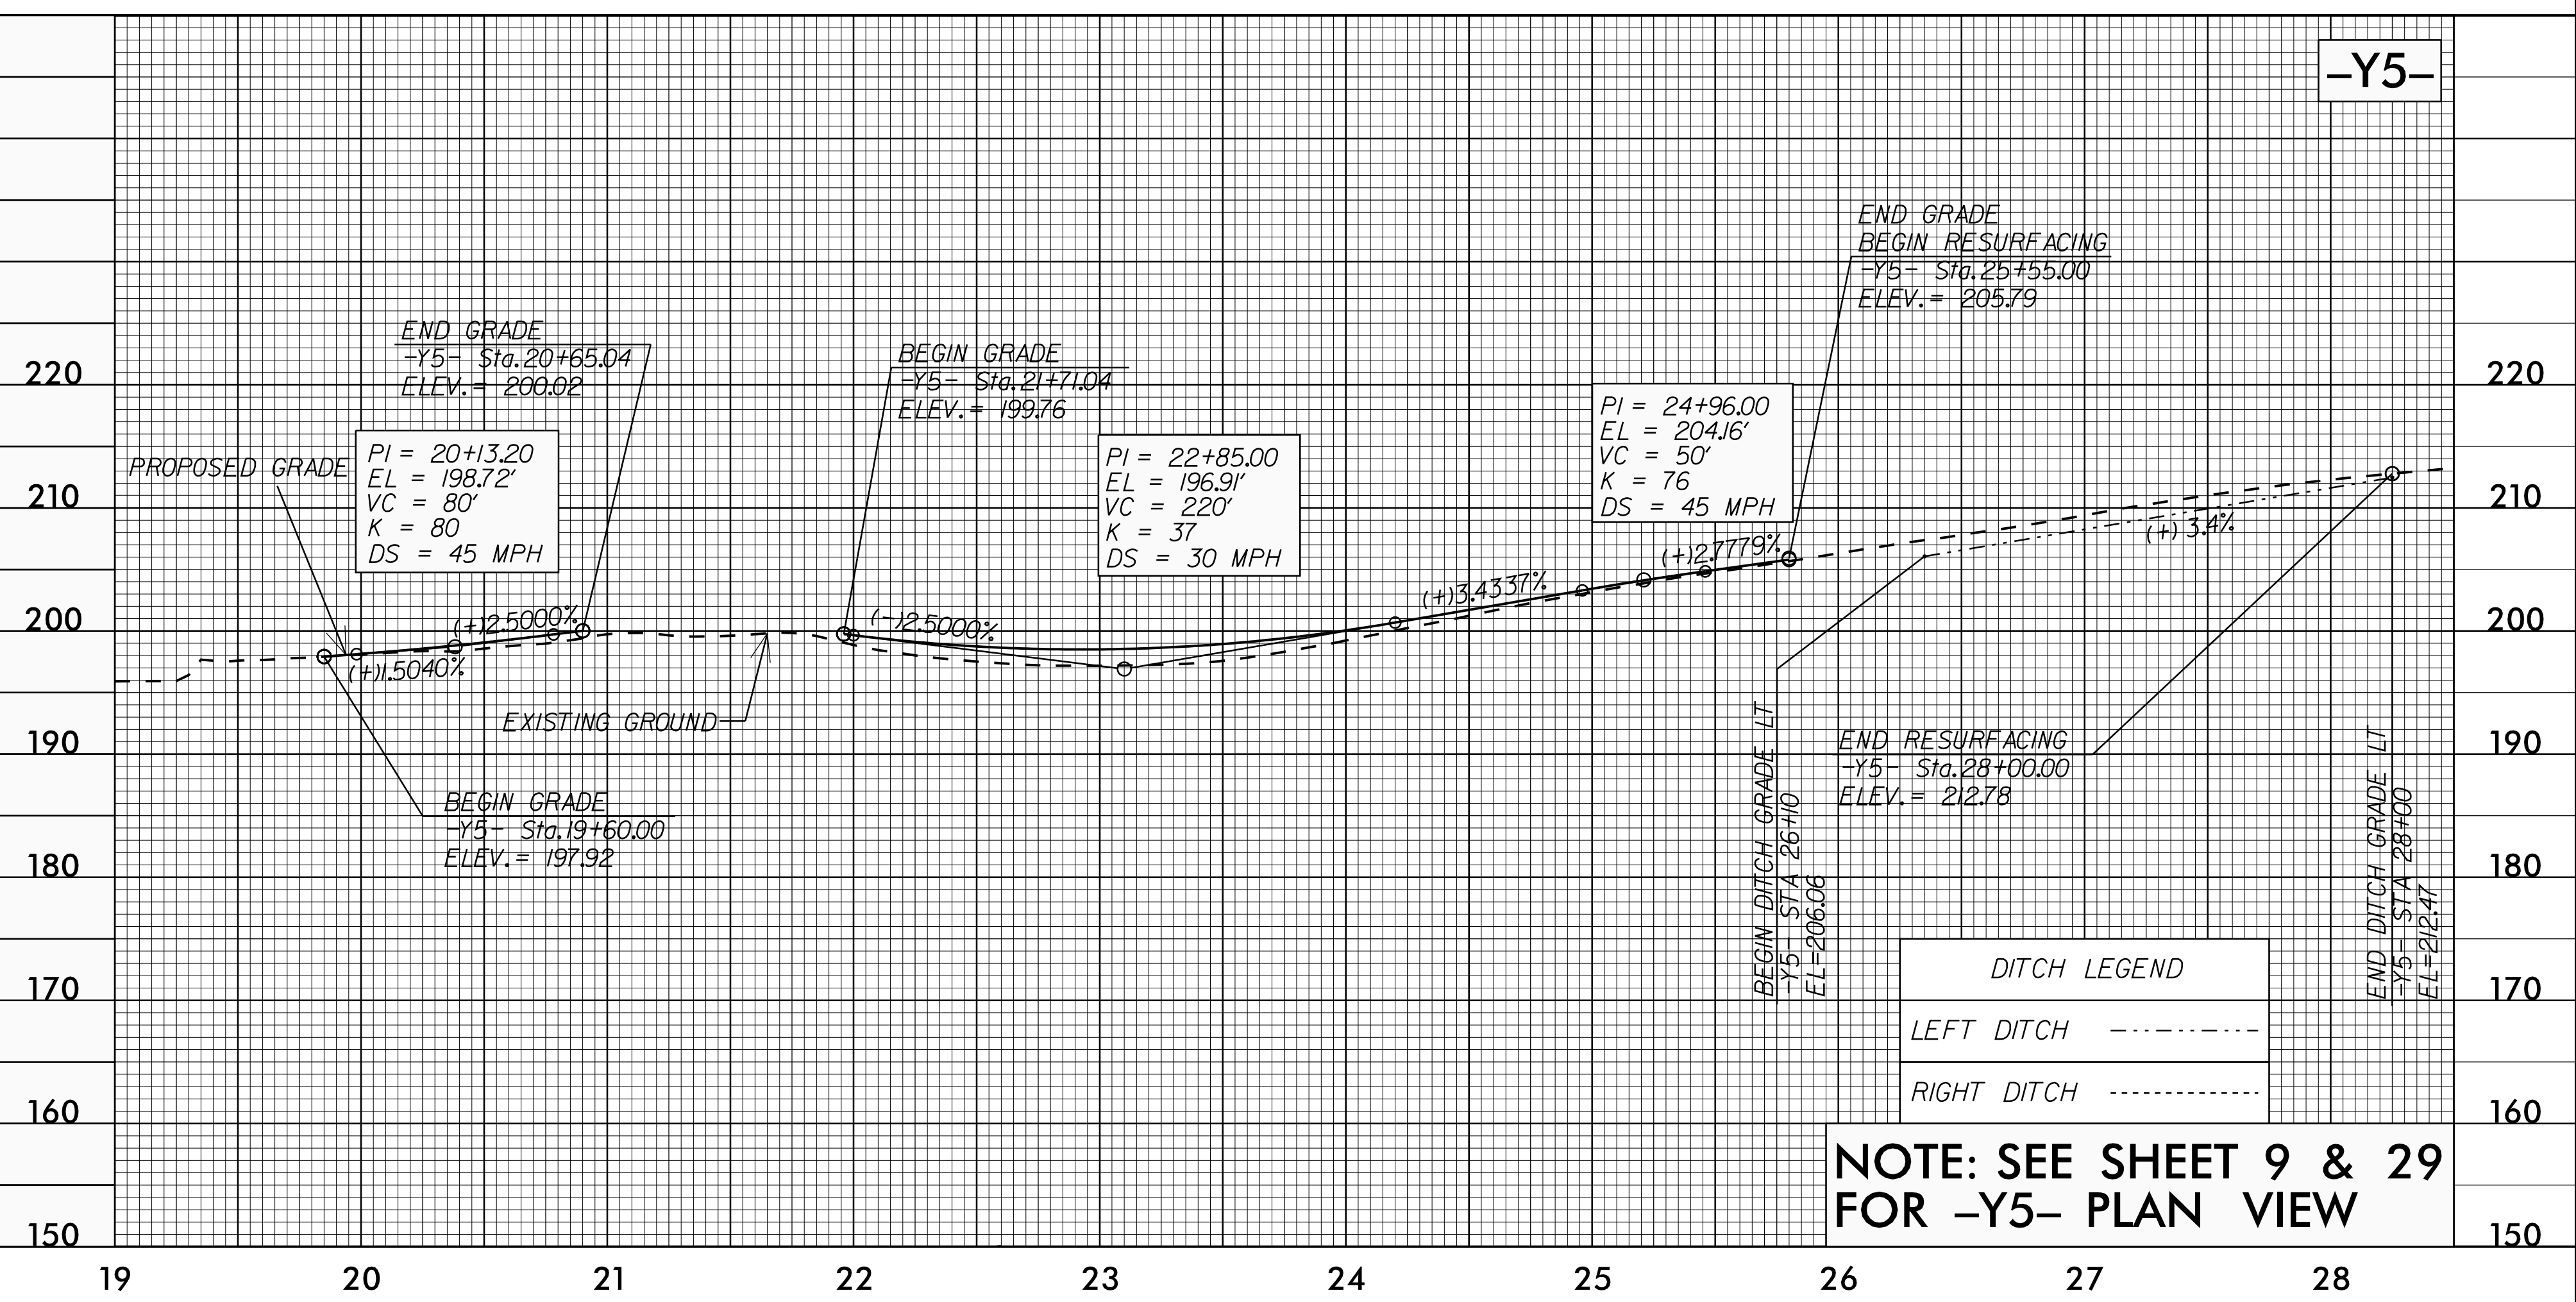
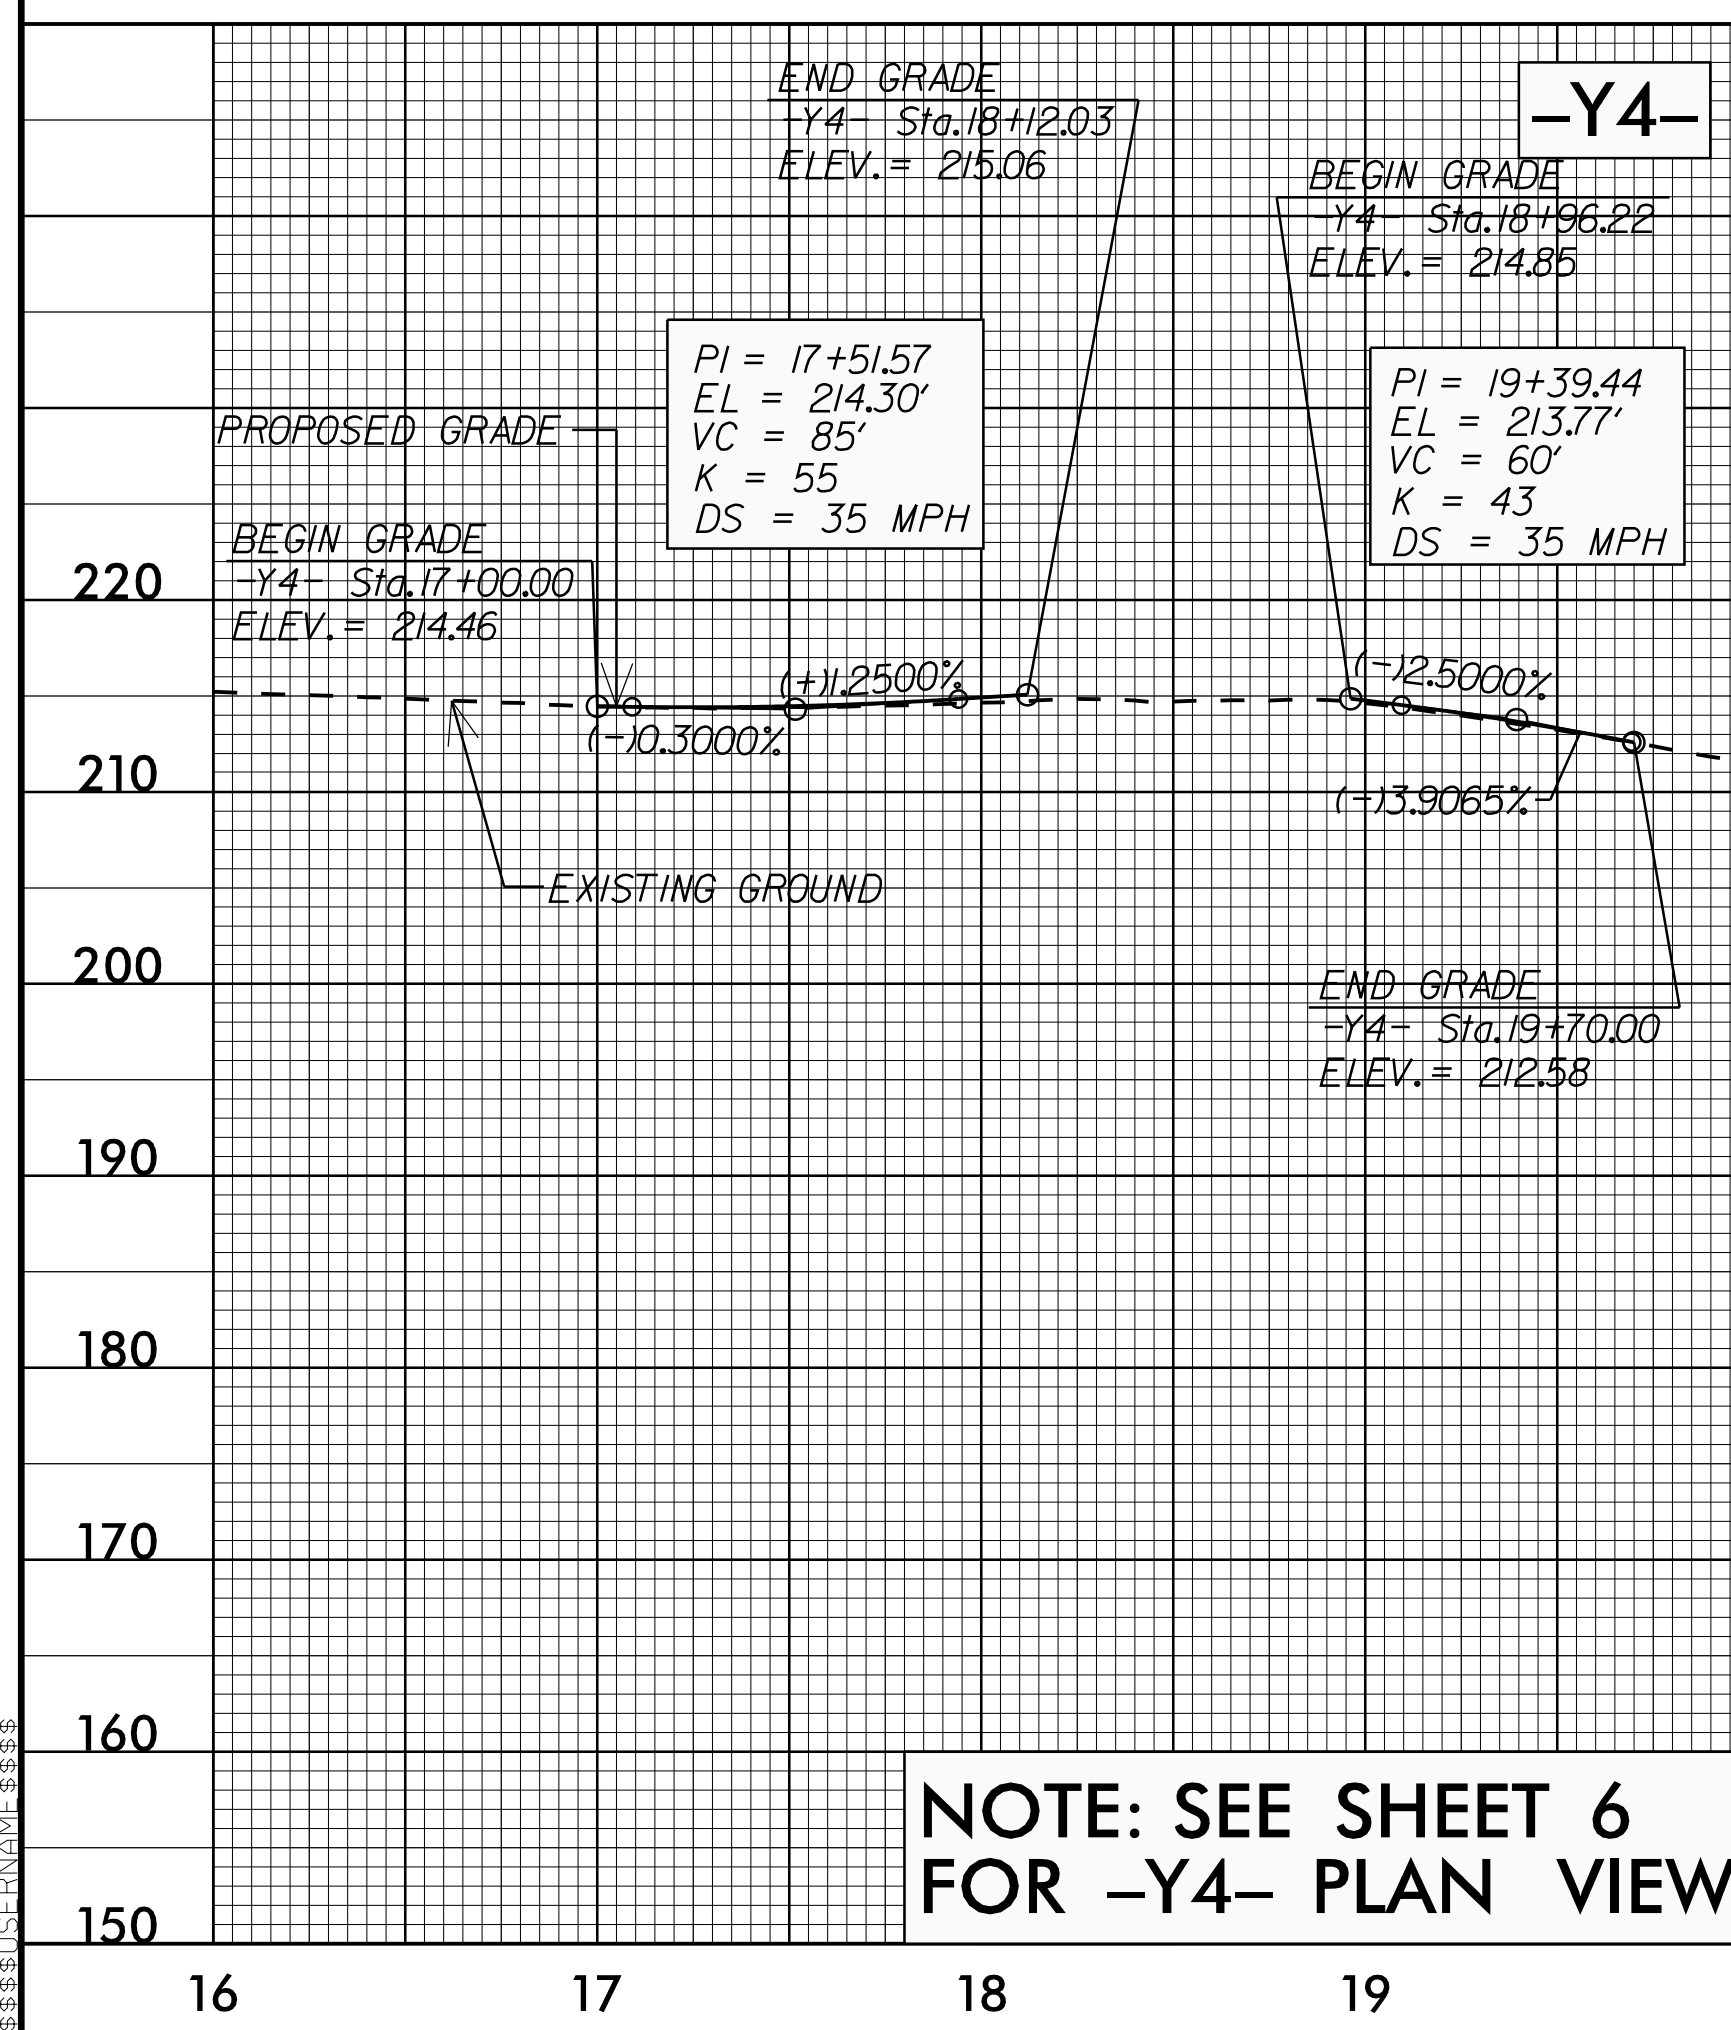
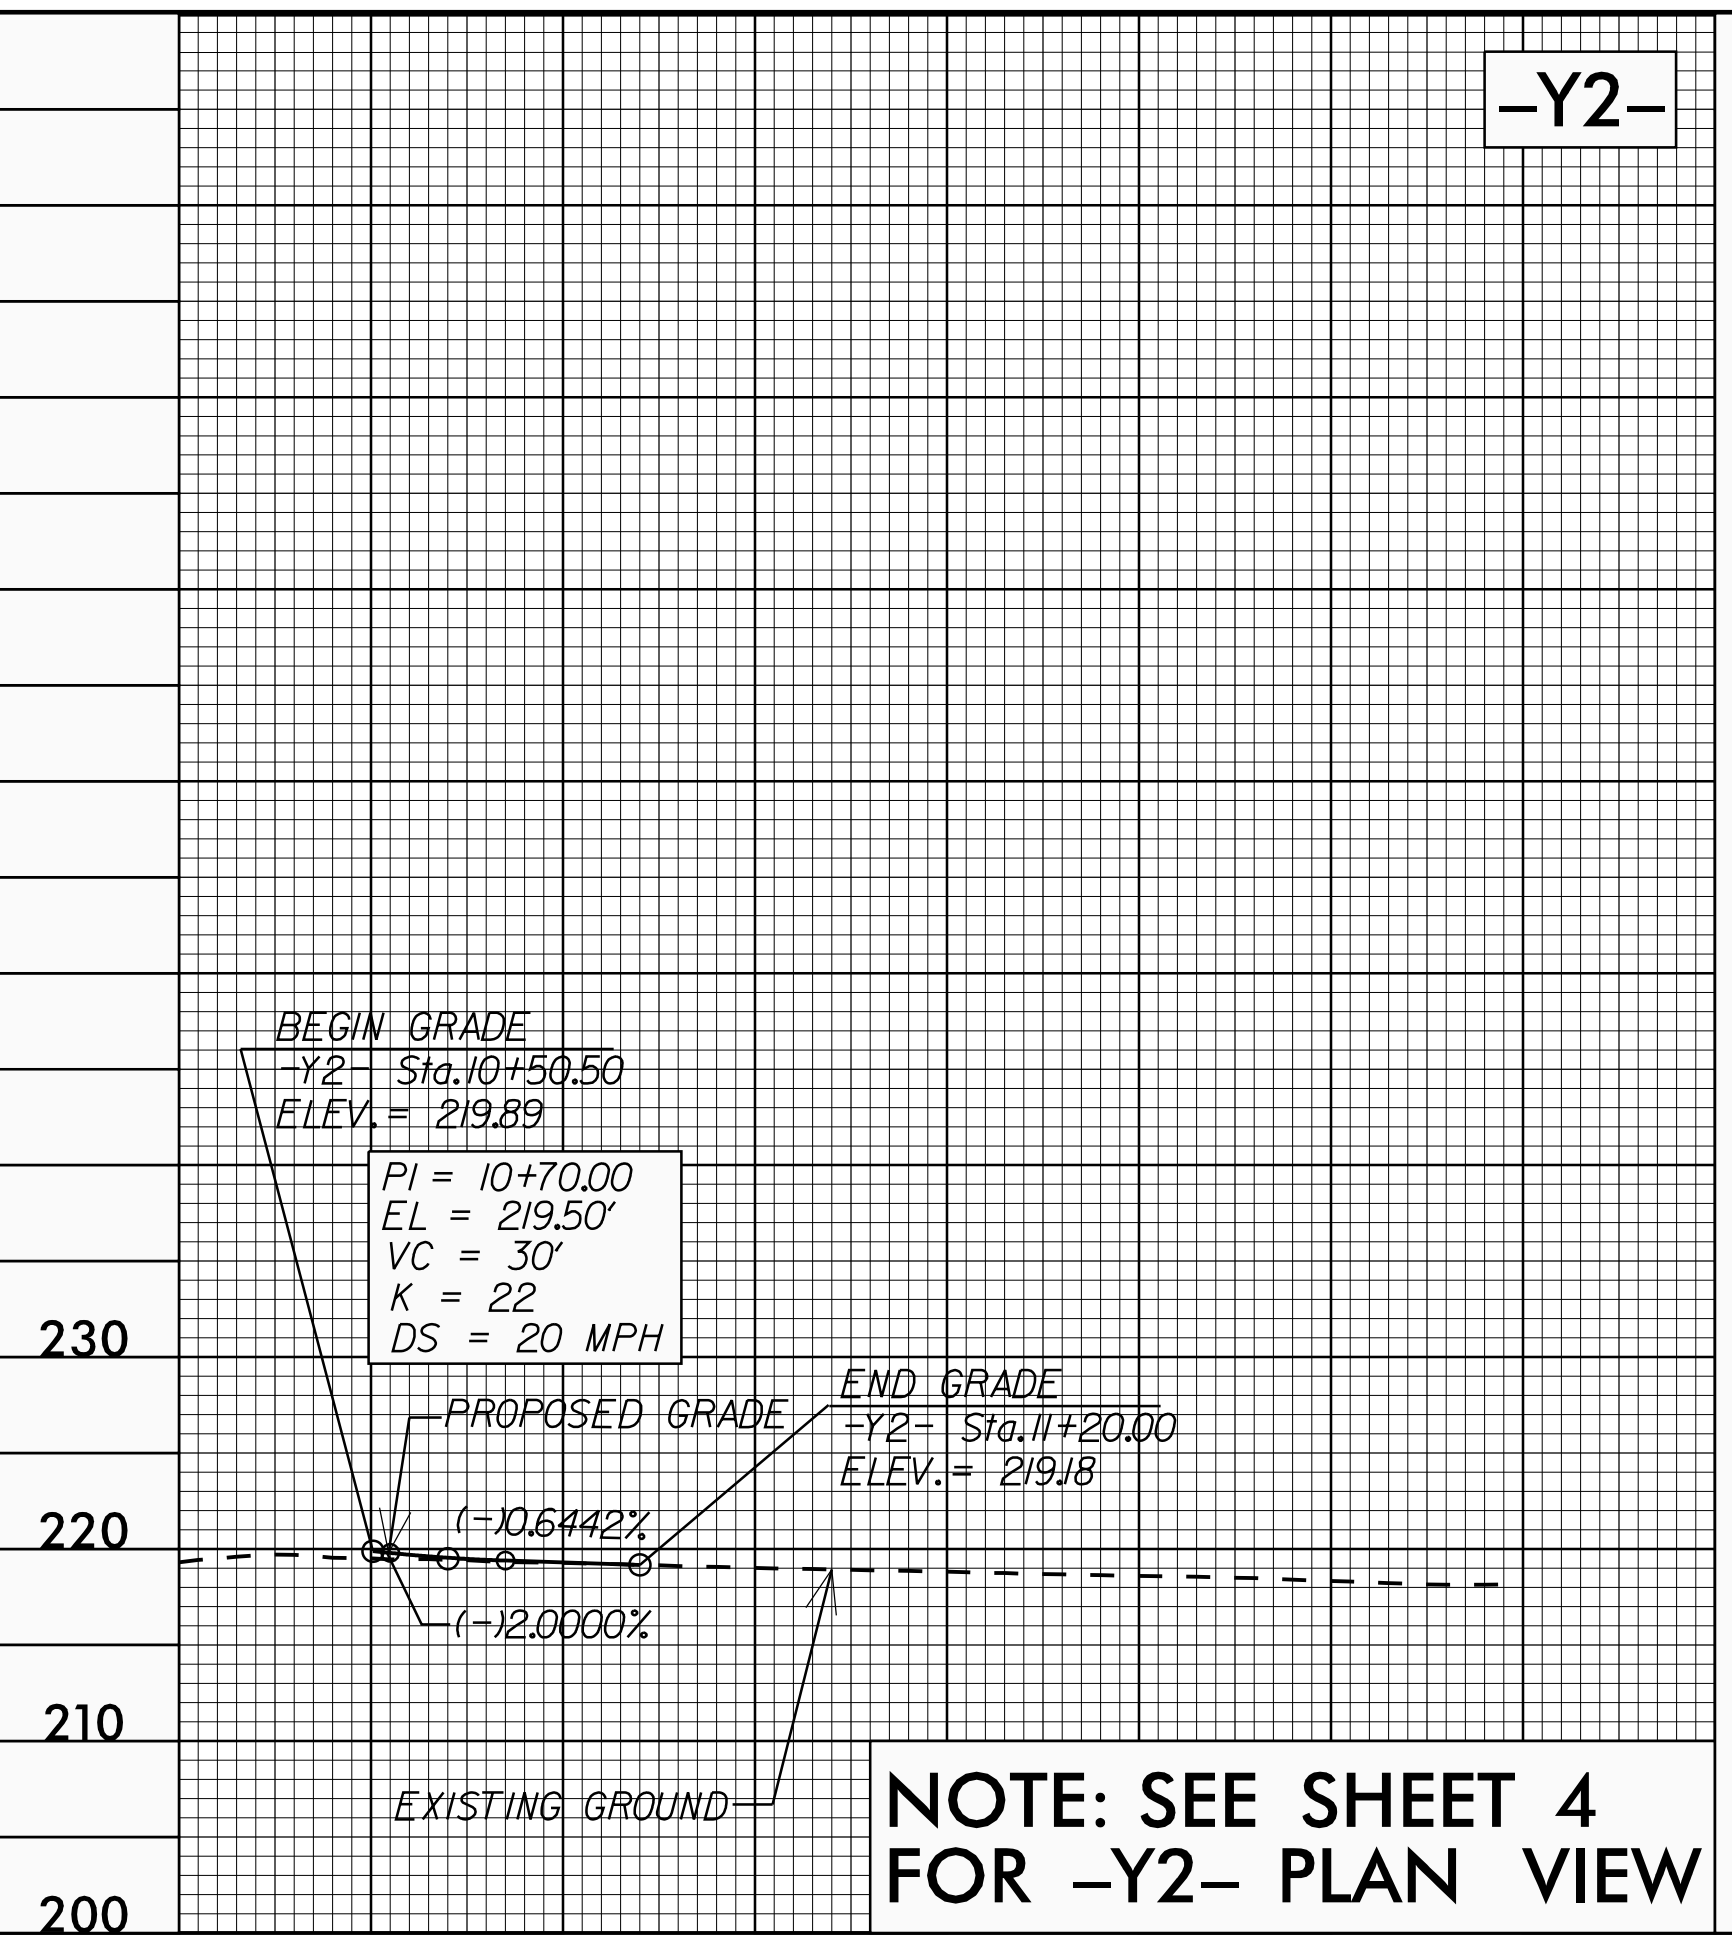


5/28/19

PROJECT REFERENCE NO. U-4405	SHEET NO. 46
ROADWAY DESIGN ENGINEER CLINTON J. MORROW SEAL 024929 NORTH CAROLINA PROFESSIONAL ENGINEER 5/2018	HYDRAULICS ENGINEER FRANK F. FLEMING SEAL 20147 NORTH CAROLINA PROFESSIONAL ENGINEER 5/2018
DOCUMENT NOT CONSIDERED FINAL UNLESS ALL SIGNATURES COMPLETED	

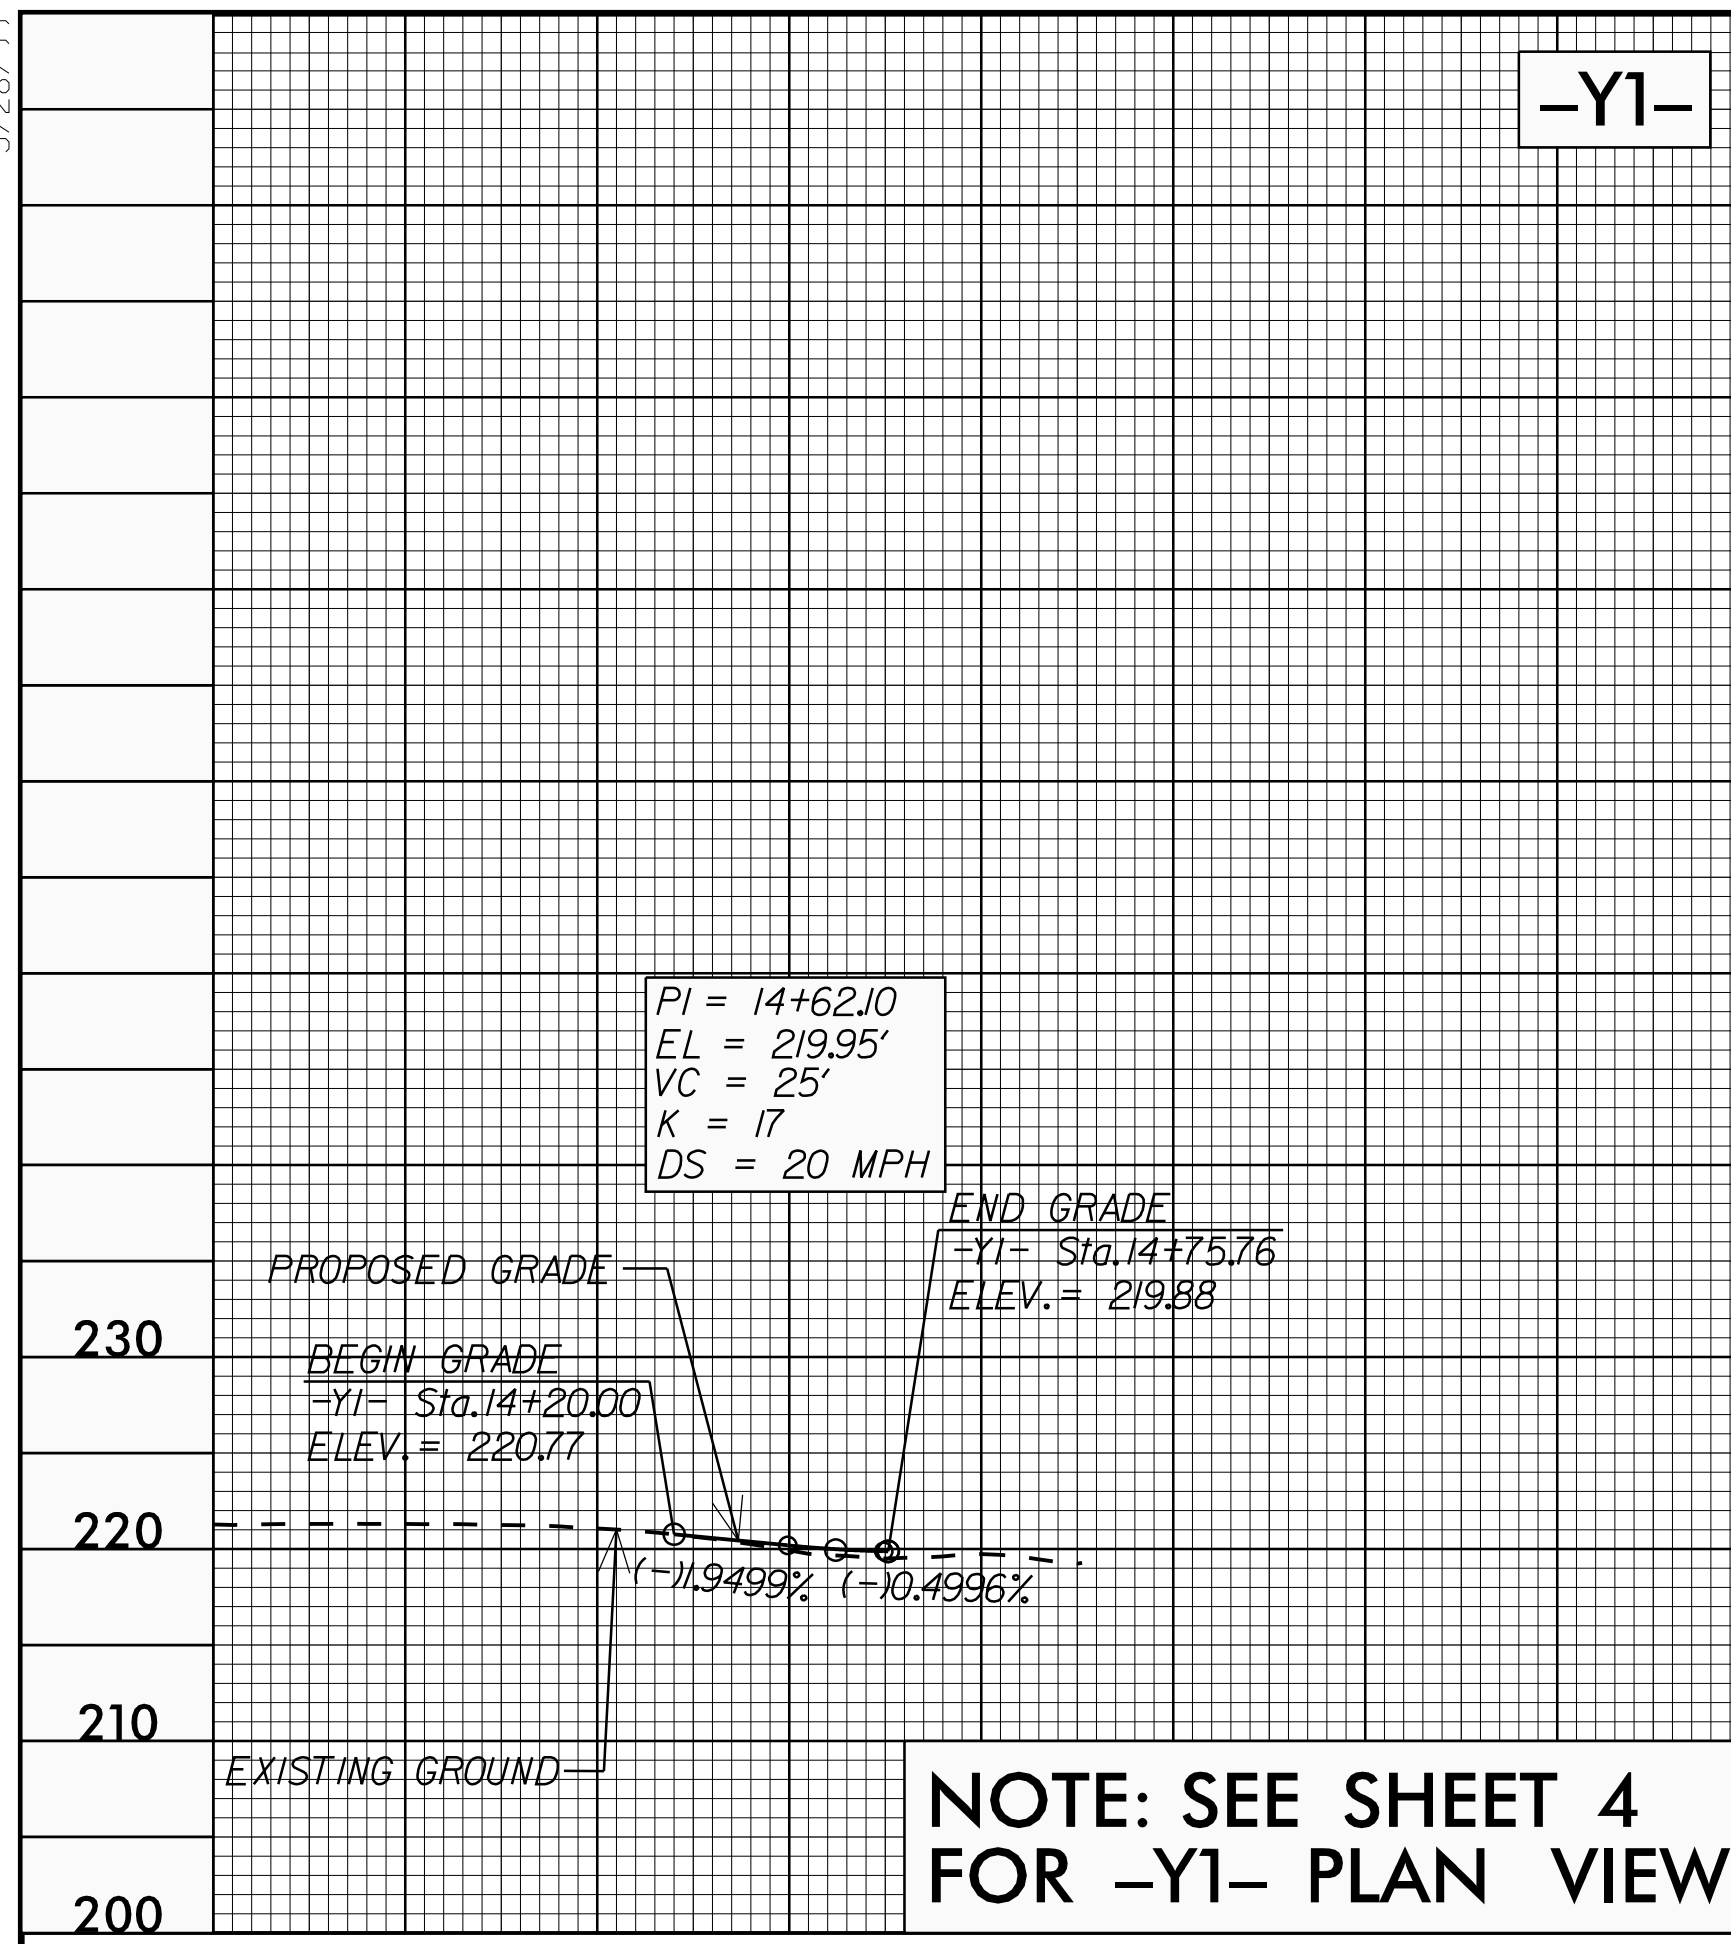

15 JUN 2018 14:45 P:\Projects\4405\4405_rdy.pfl_psh.dgn