

CLEARING AND GRUBBING
EROSION CONTROL FOR
CONSTRUCTION SHEET 16

NOTE:
PLACE TEMPORARY ROCK SEDIMENT DAMS TYPE - B
AND TEMPORARY ROCK SILT CHECKS TYPE - A AT
DRAINAGE OUTLETS.

NOTES: ANY DEVIATION FROM OPTIONS GIVEN WILL
REQUIRE PRIOR APPROVAL BY ENGINEER.

ADDITIONAL EROSION CONTROL DEVICES MAY
NEED TO BE INSTALLED AS DIRECTED.


NAD 83/NA 2011
NC GRID

-L-

PIs Sta 167+90.68	PI Sta 170+65.98	PIs Sta 173+39.22
$\Delta = 2' 14' 59.4"$	$\Delta = 13' 27' 18.9"$ (LT)	$\Delta = 2' 14' 59.4"$
Ls = 150.00'	D = 2' 59' 59.2"	Ls = 150.00'
LT = 100.01'	L = 448.54'	LT = 100.01'
ST = 50.01'	T = 225.31'	ST = 50.01'
	R = 1910.00'	
	SE = 0.03	

-Y16-

PI Sta 11+23.85
$\Delta = 3' 32' 29.4"$ (LT)
D = 5' 43' 46.5"
L = 61.81'
T = 30.92'
R = 1,000.00'

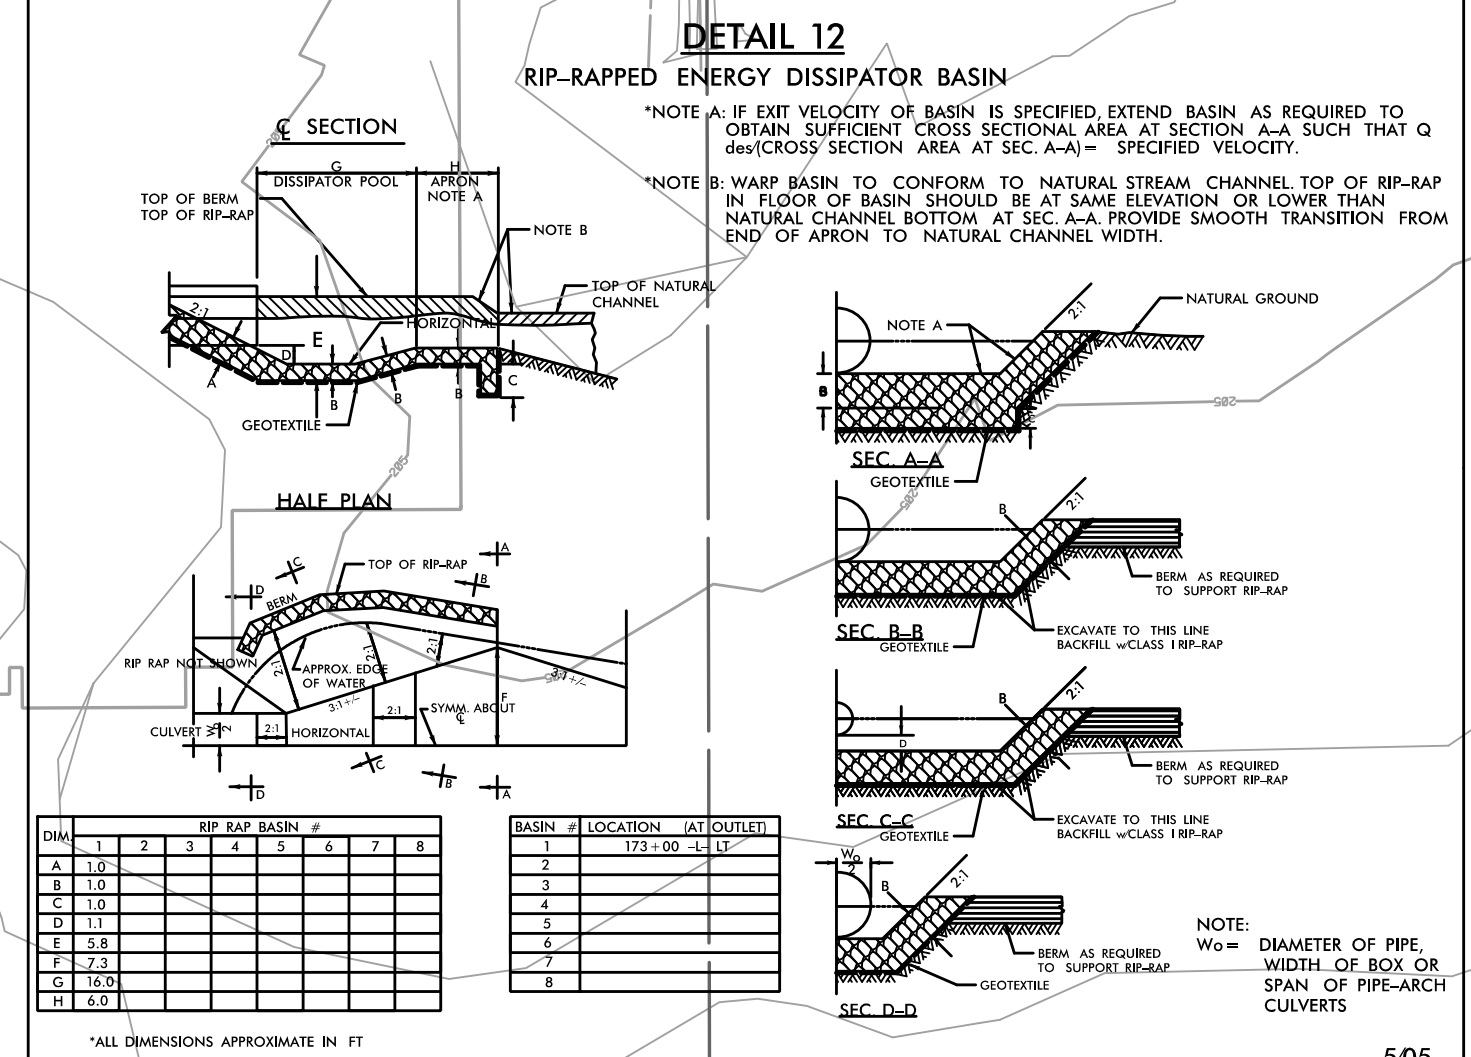

MATCHLINE SEE SHEET 15
-L- STA 167+00

MATCHLINE SEE SHEET 17
-L- STA 180+00

REVISIONS

** A DESIGN EXCEPTION FOR LANE WIDTH IS
REQUIRED FOR -L- STA. 38+95.00 TO -L- 319+95.00

NOTE: SEE SHEET 38 & 39 FOR -L- PROFILE
SEE SHEET 48 FOR -Y16- PROFILE

10/27/24 AM R:\Environmental\Design\4405.REU.EC_psh_16.dgn