


5/28/99

31 MAY 2016 14:33
C:\Users\james.walker\AppData\Local\Temp\Public Works Commission\2015017700RA_Reeford Road NCDOT U 4405\CADD\NCDOT PLANS\Utilities\Engineering\UC\Proj\U4405_ut_pf1_uc50_psh.dgn


DOCUMENT NOT CONSIDERED FINAL
UNTIL ALL SIGNATURES ARE COMPLETED

PROJECT REFERENCE NO.	U-4405	SHEET NO.	UC-50
DESIGNED BY:	AMH		
DRAWN BY:	AMH/AB		
CHECKED BY:	AMH		
APPROVED BY:	MWF		
REVISED:		NORTH CAROLINA DEPARTMENT OF TRANSPORTATION UTILITIES ENGINEERING SECTION PHONE: (919) 707-6696 FAX: (919) 250-4151	


UTILITY CONSTRUCTION

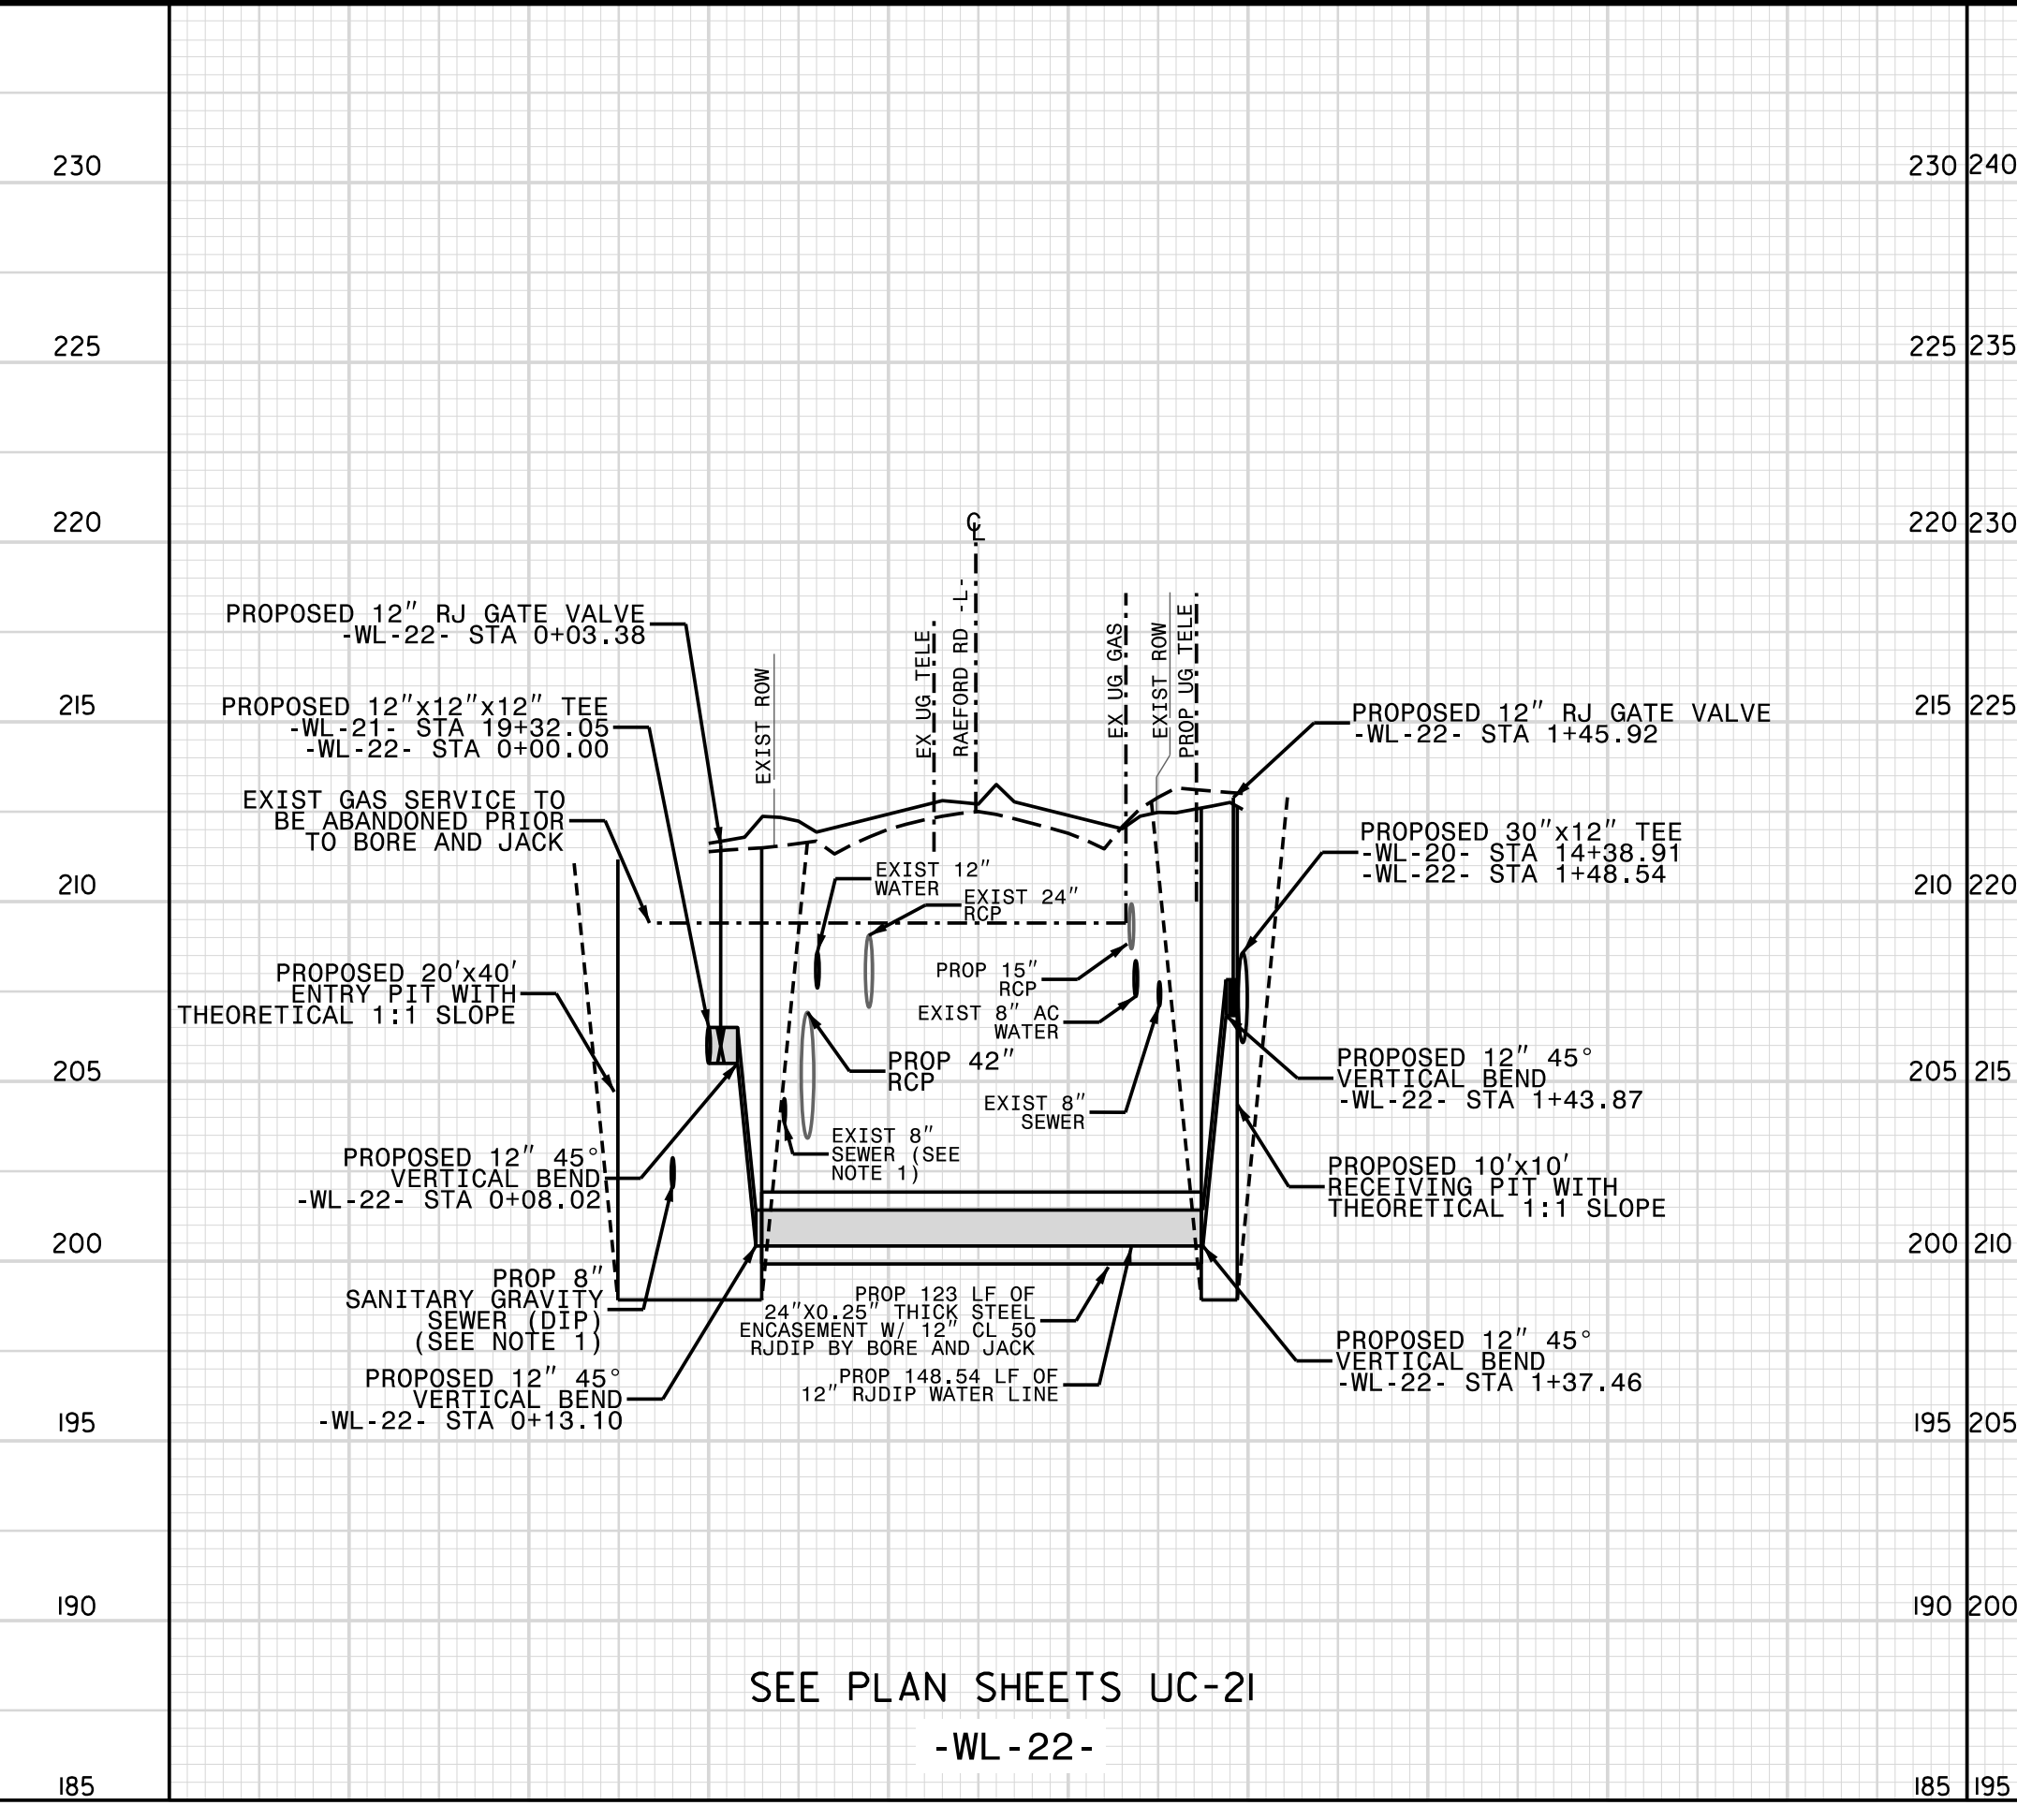


SEE PLAN SHEETS UC-21
-WL-22-

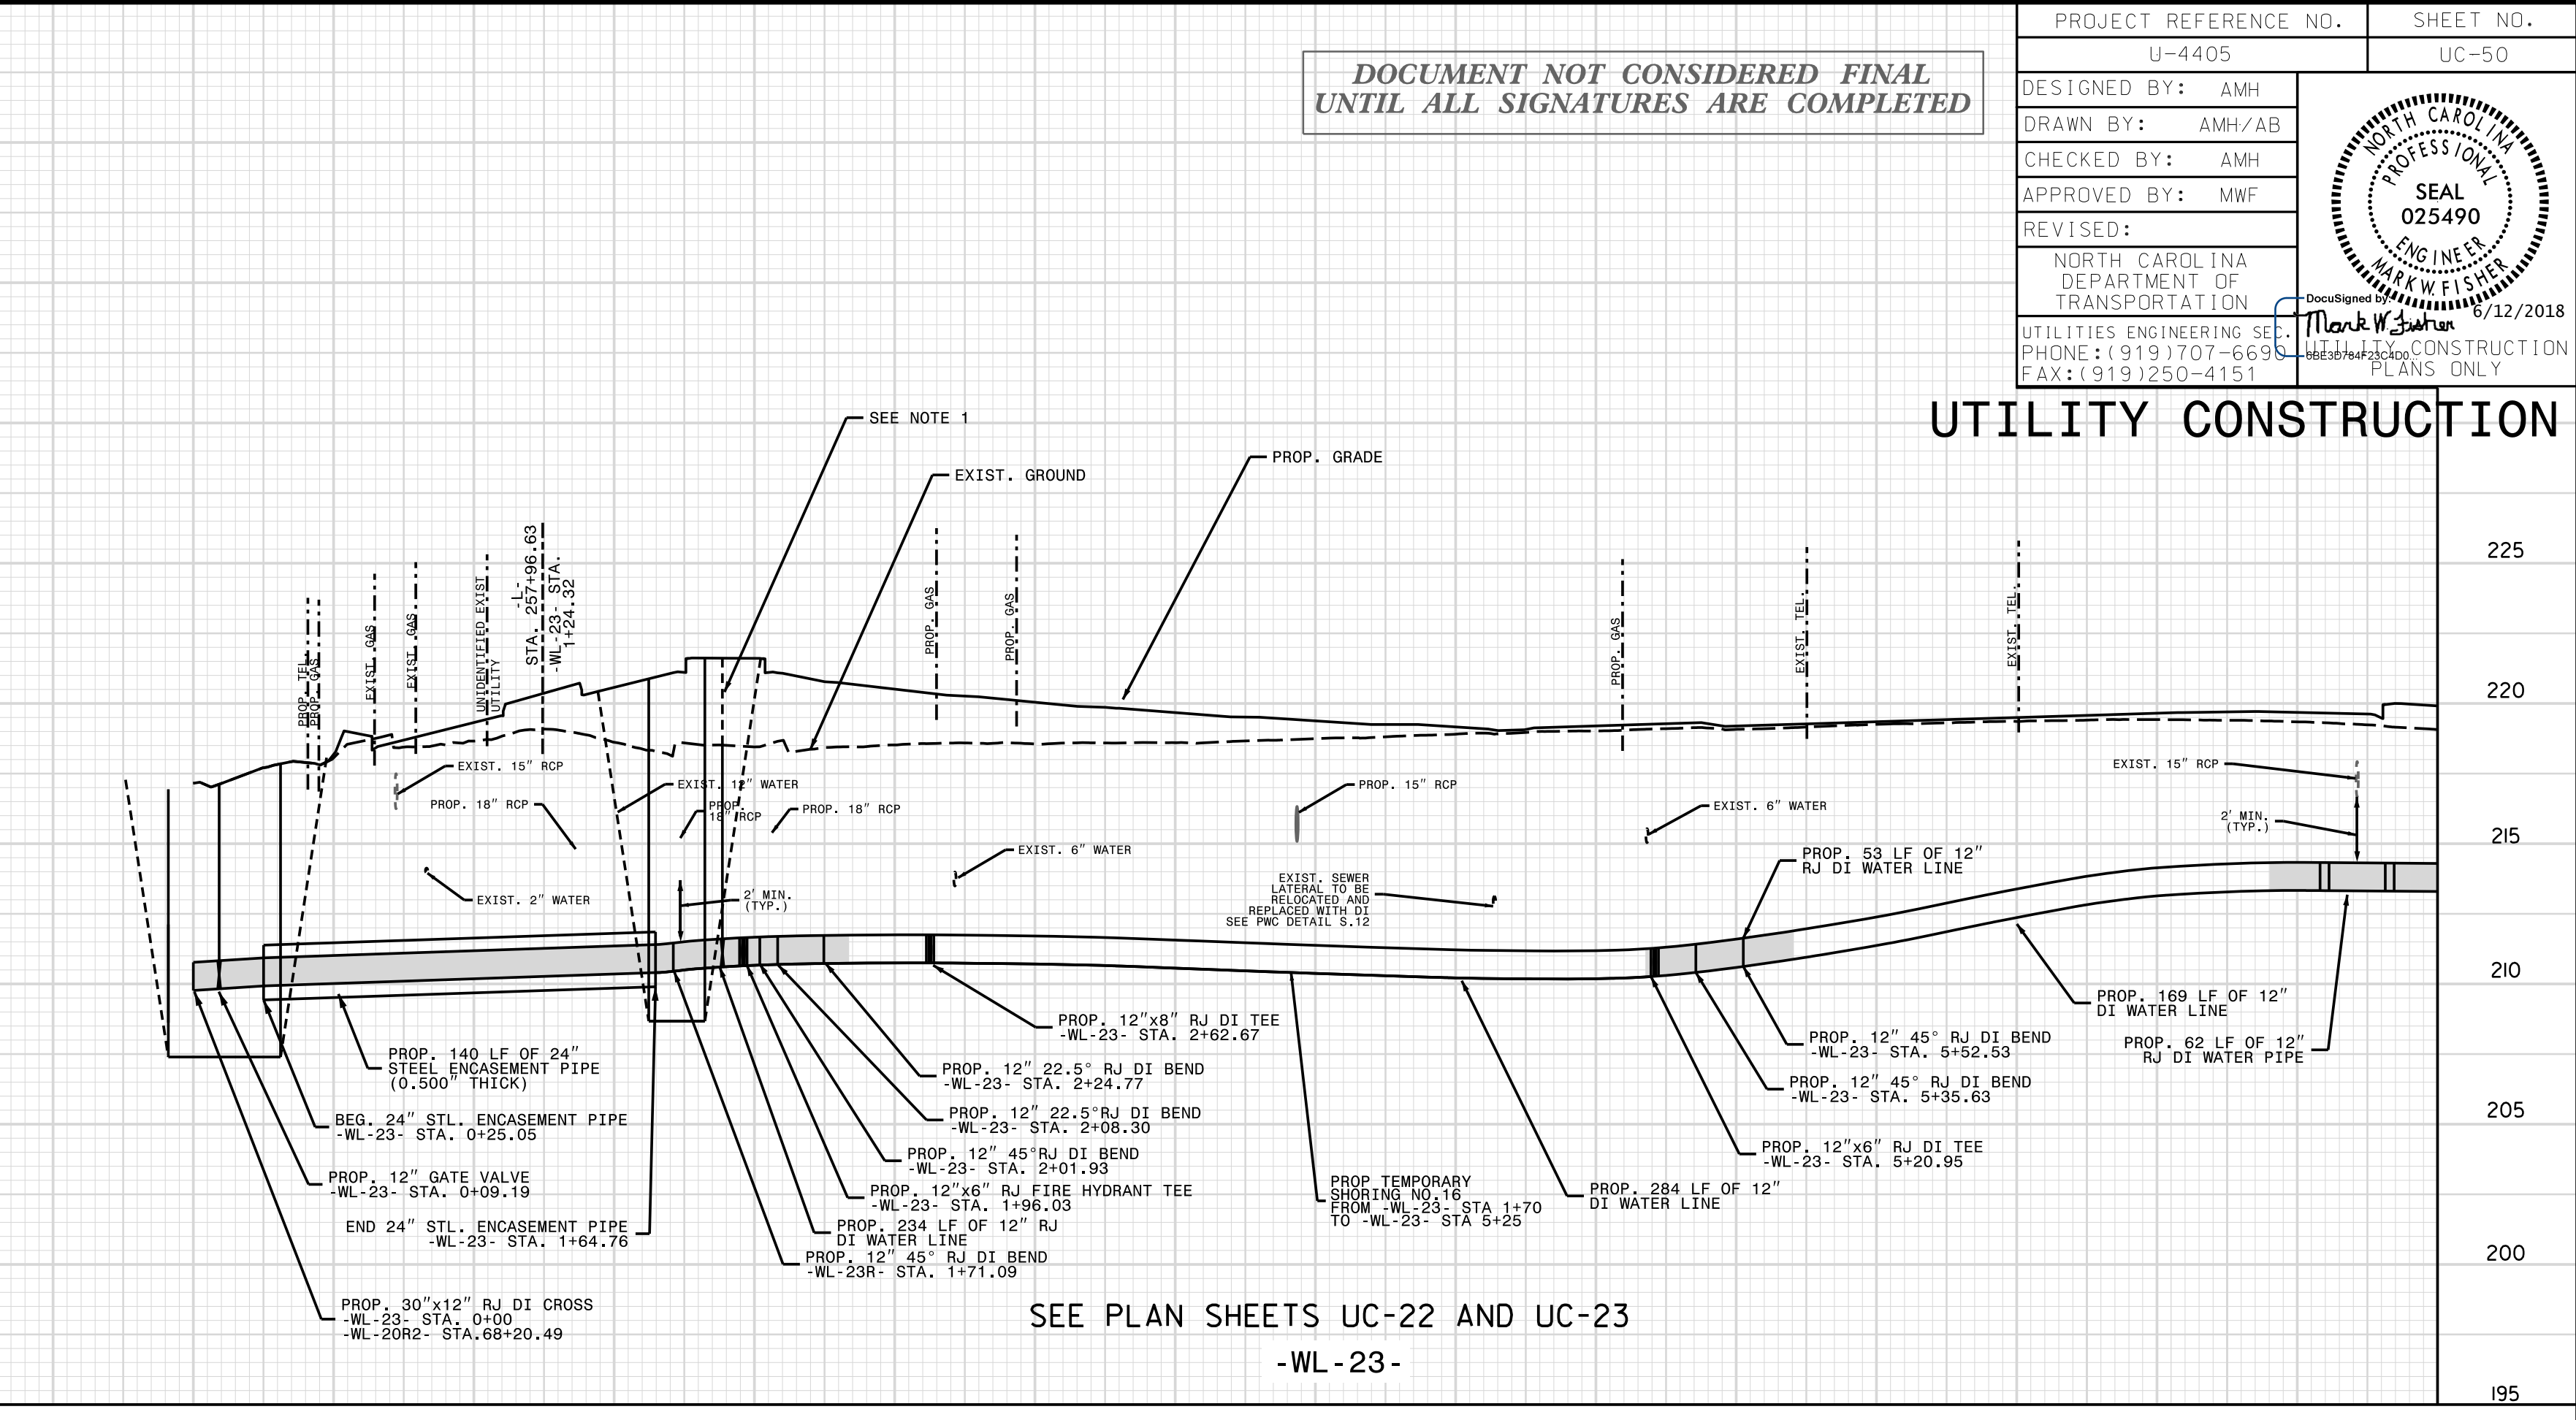

SEE PLAN SHEETS UC-22 AND UC-23
-WL-23-

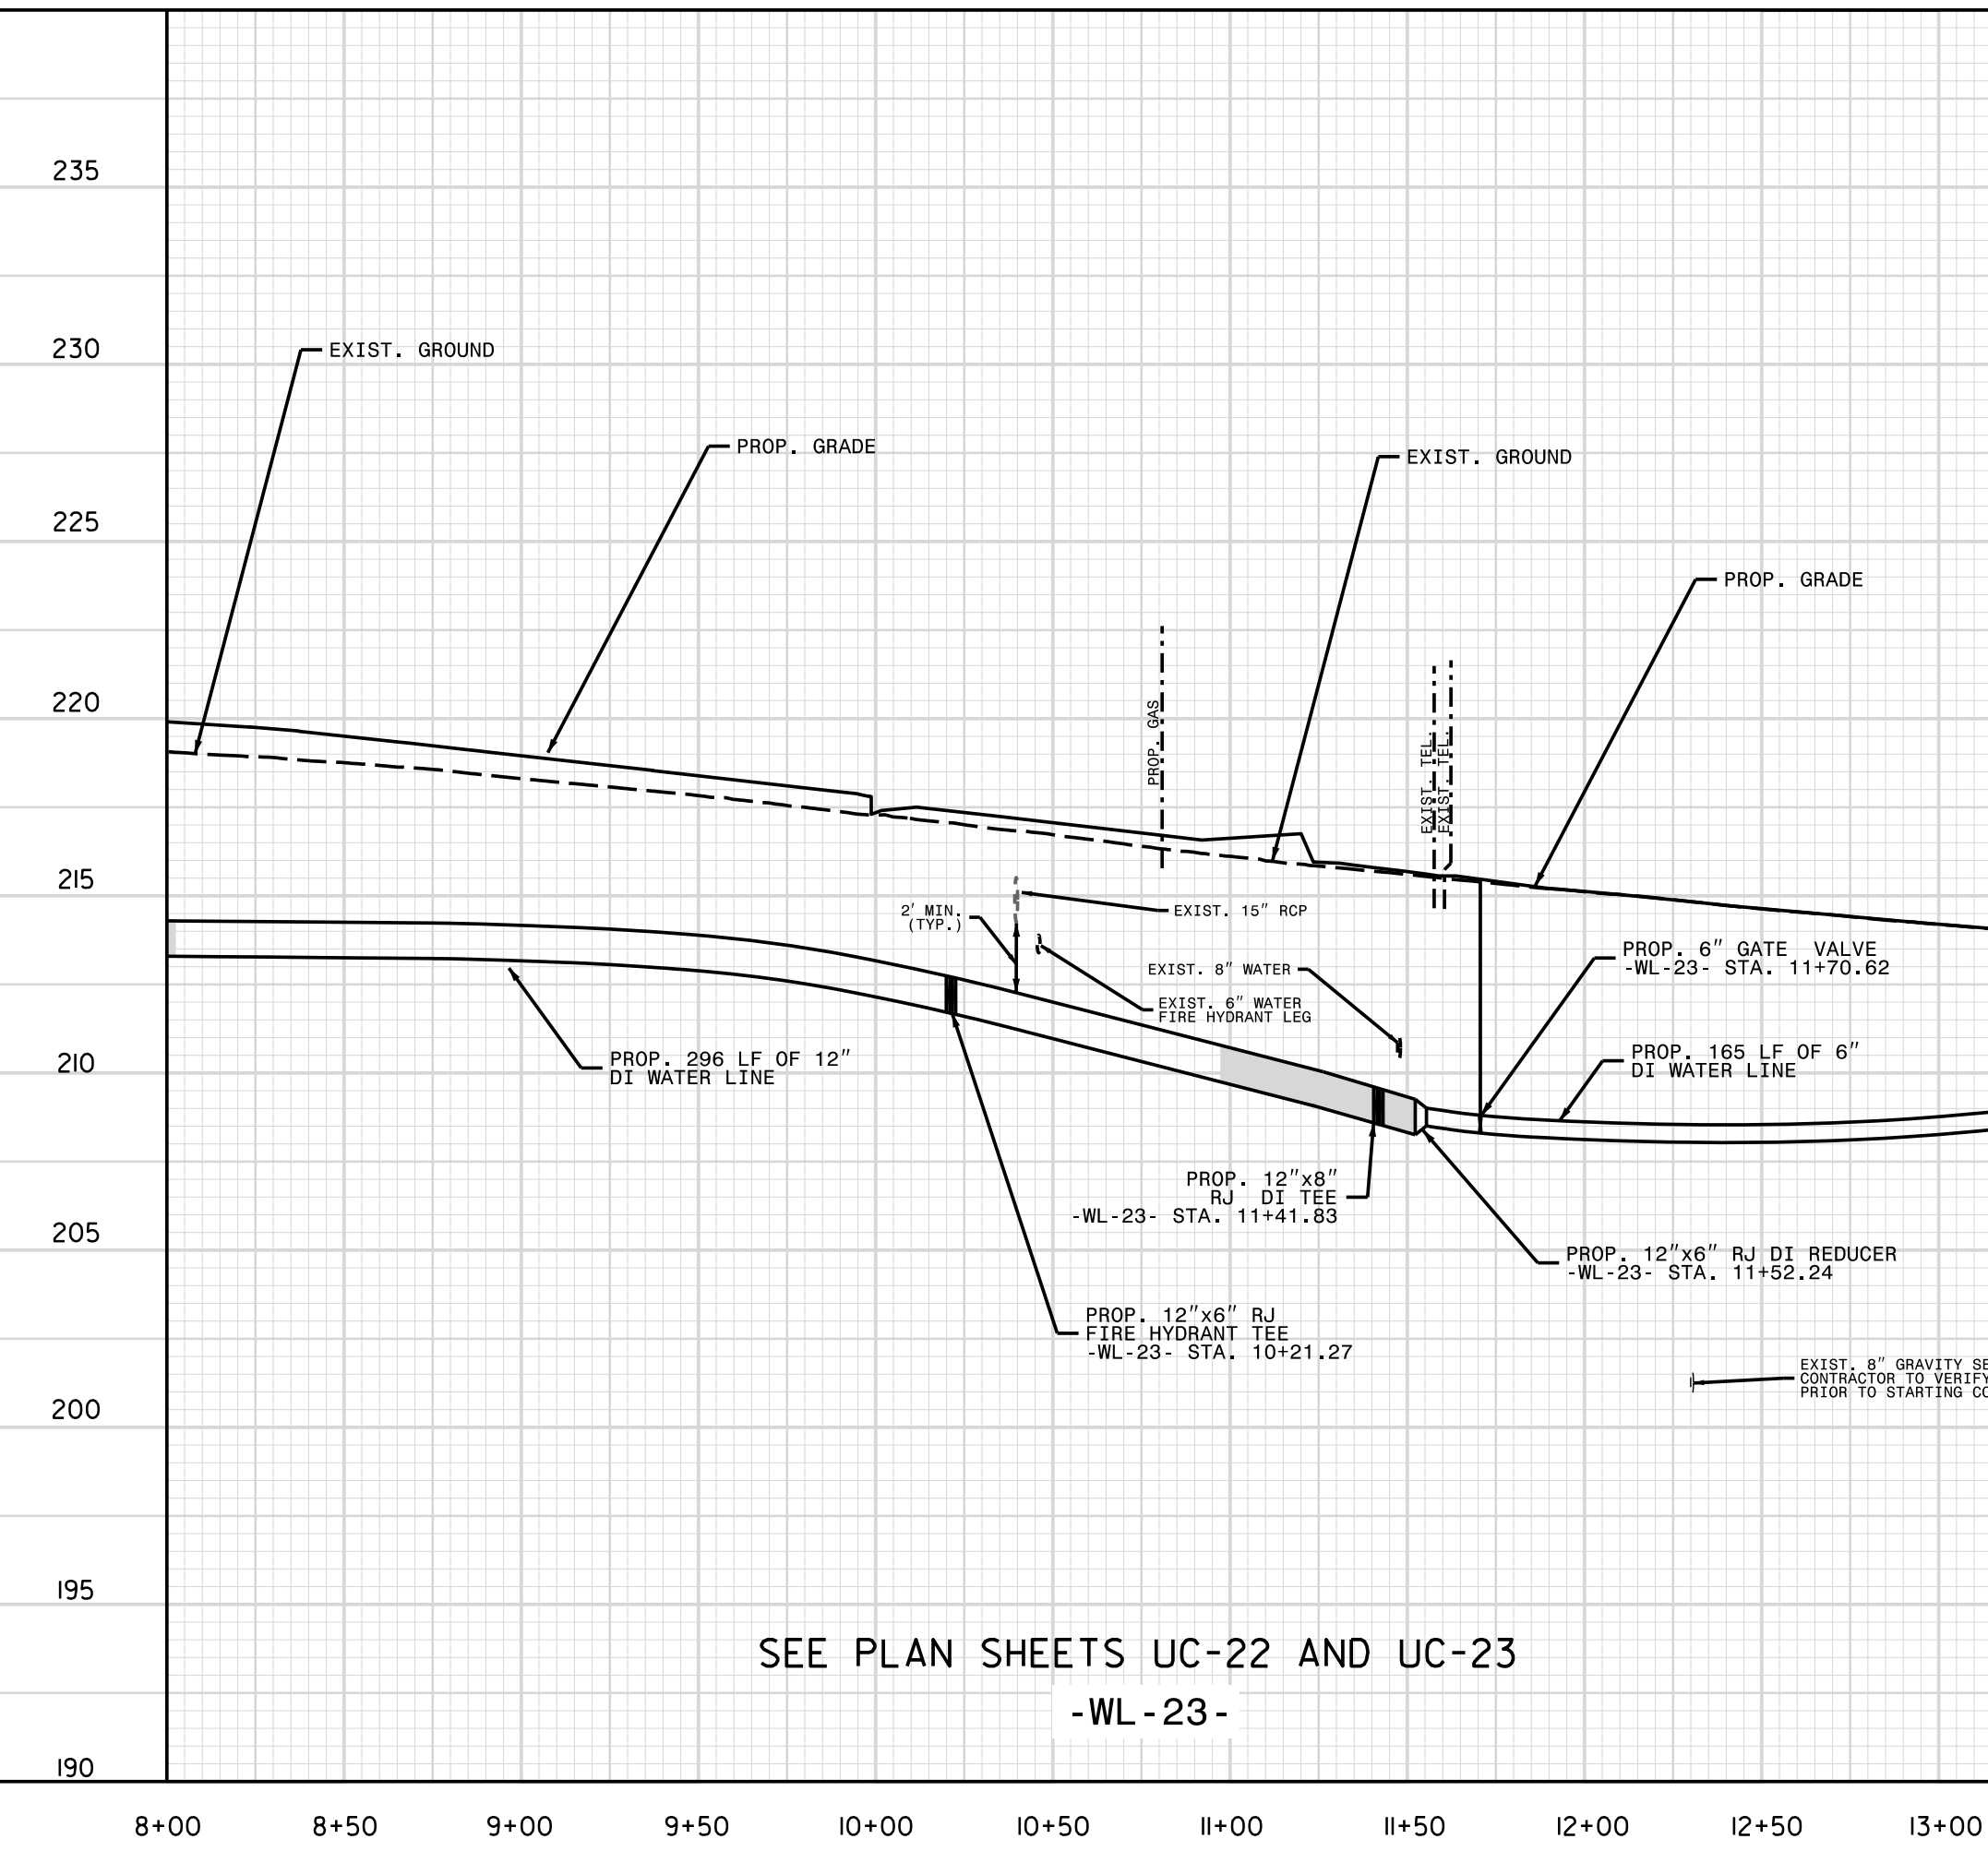

SEE PLAN SHEETS UC-22 AND UC-23
-WL-23-

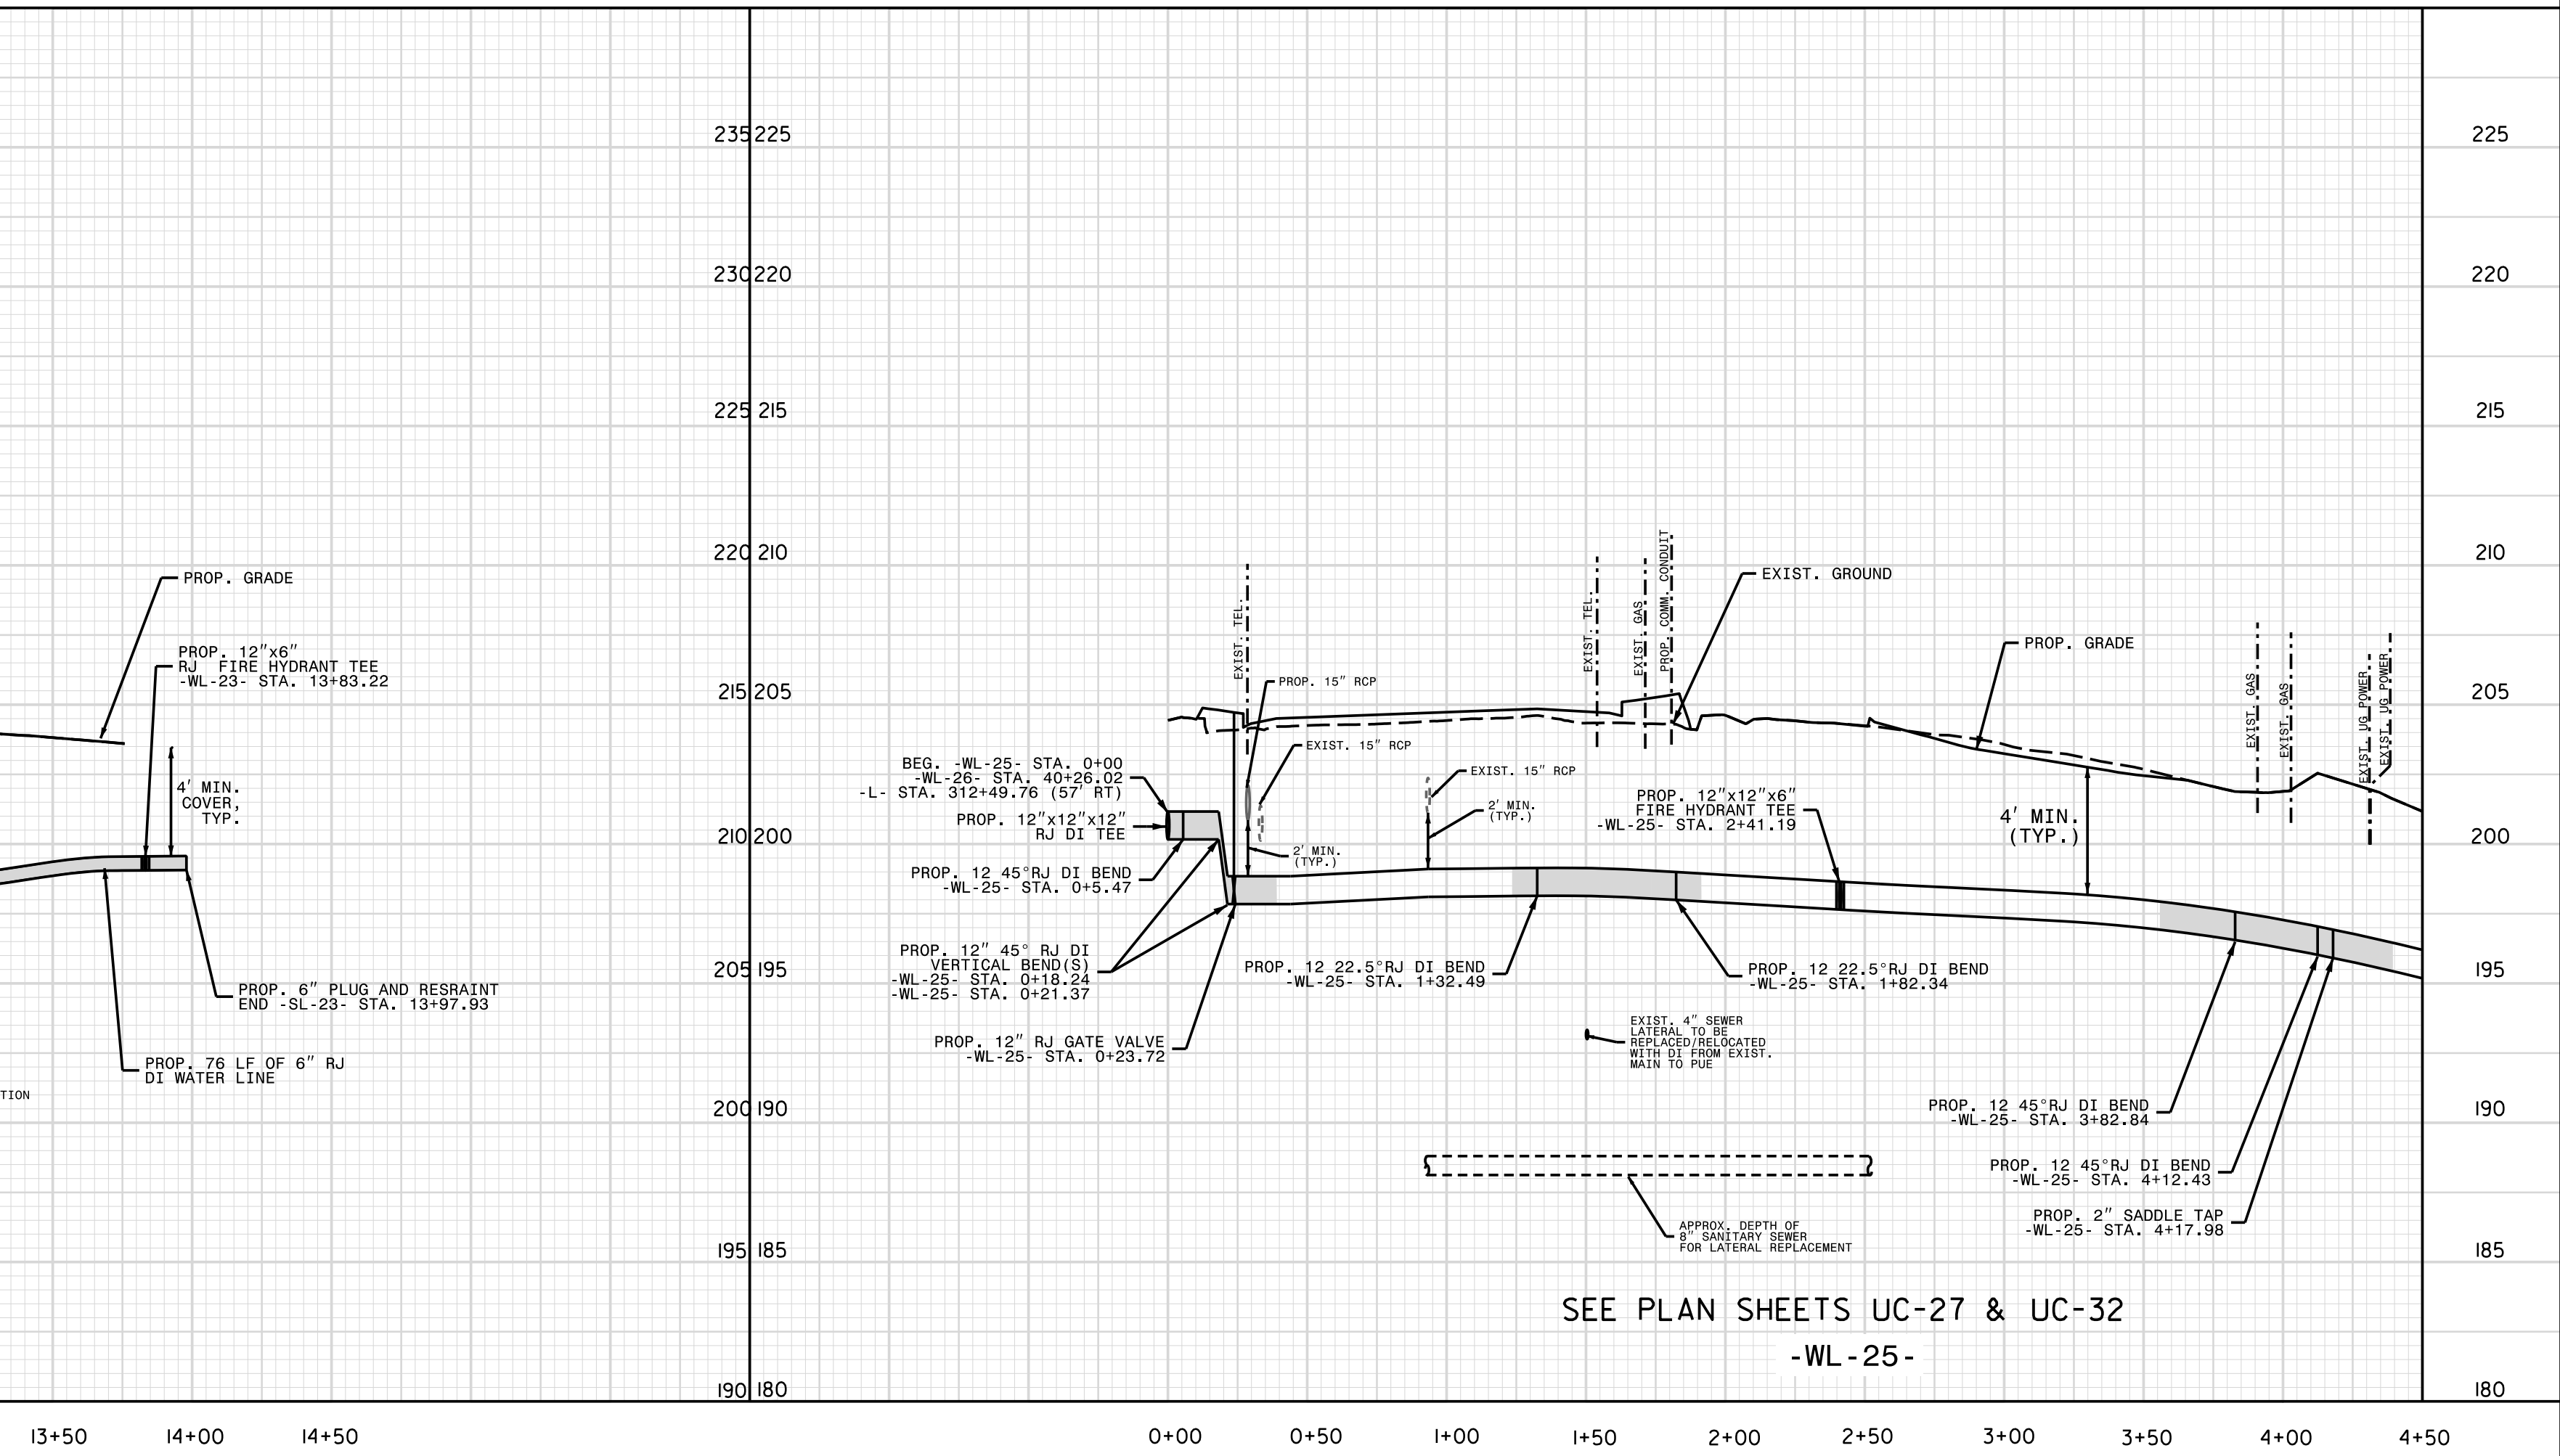

SEE PLAN SHEETS UC-27 & UC-32
-WL-25-