



8/23/99

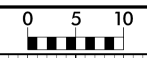

PROJ. REFERENCE NO.
U-4405

SHEET NO.
X-9

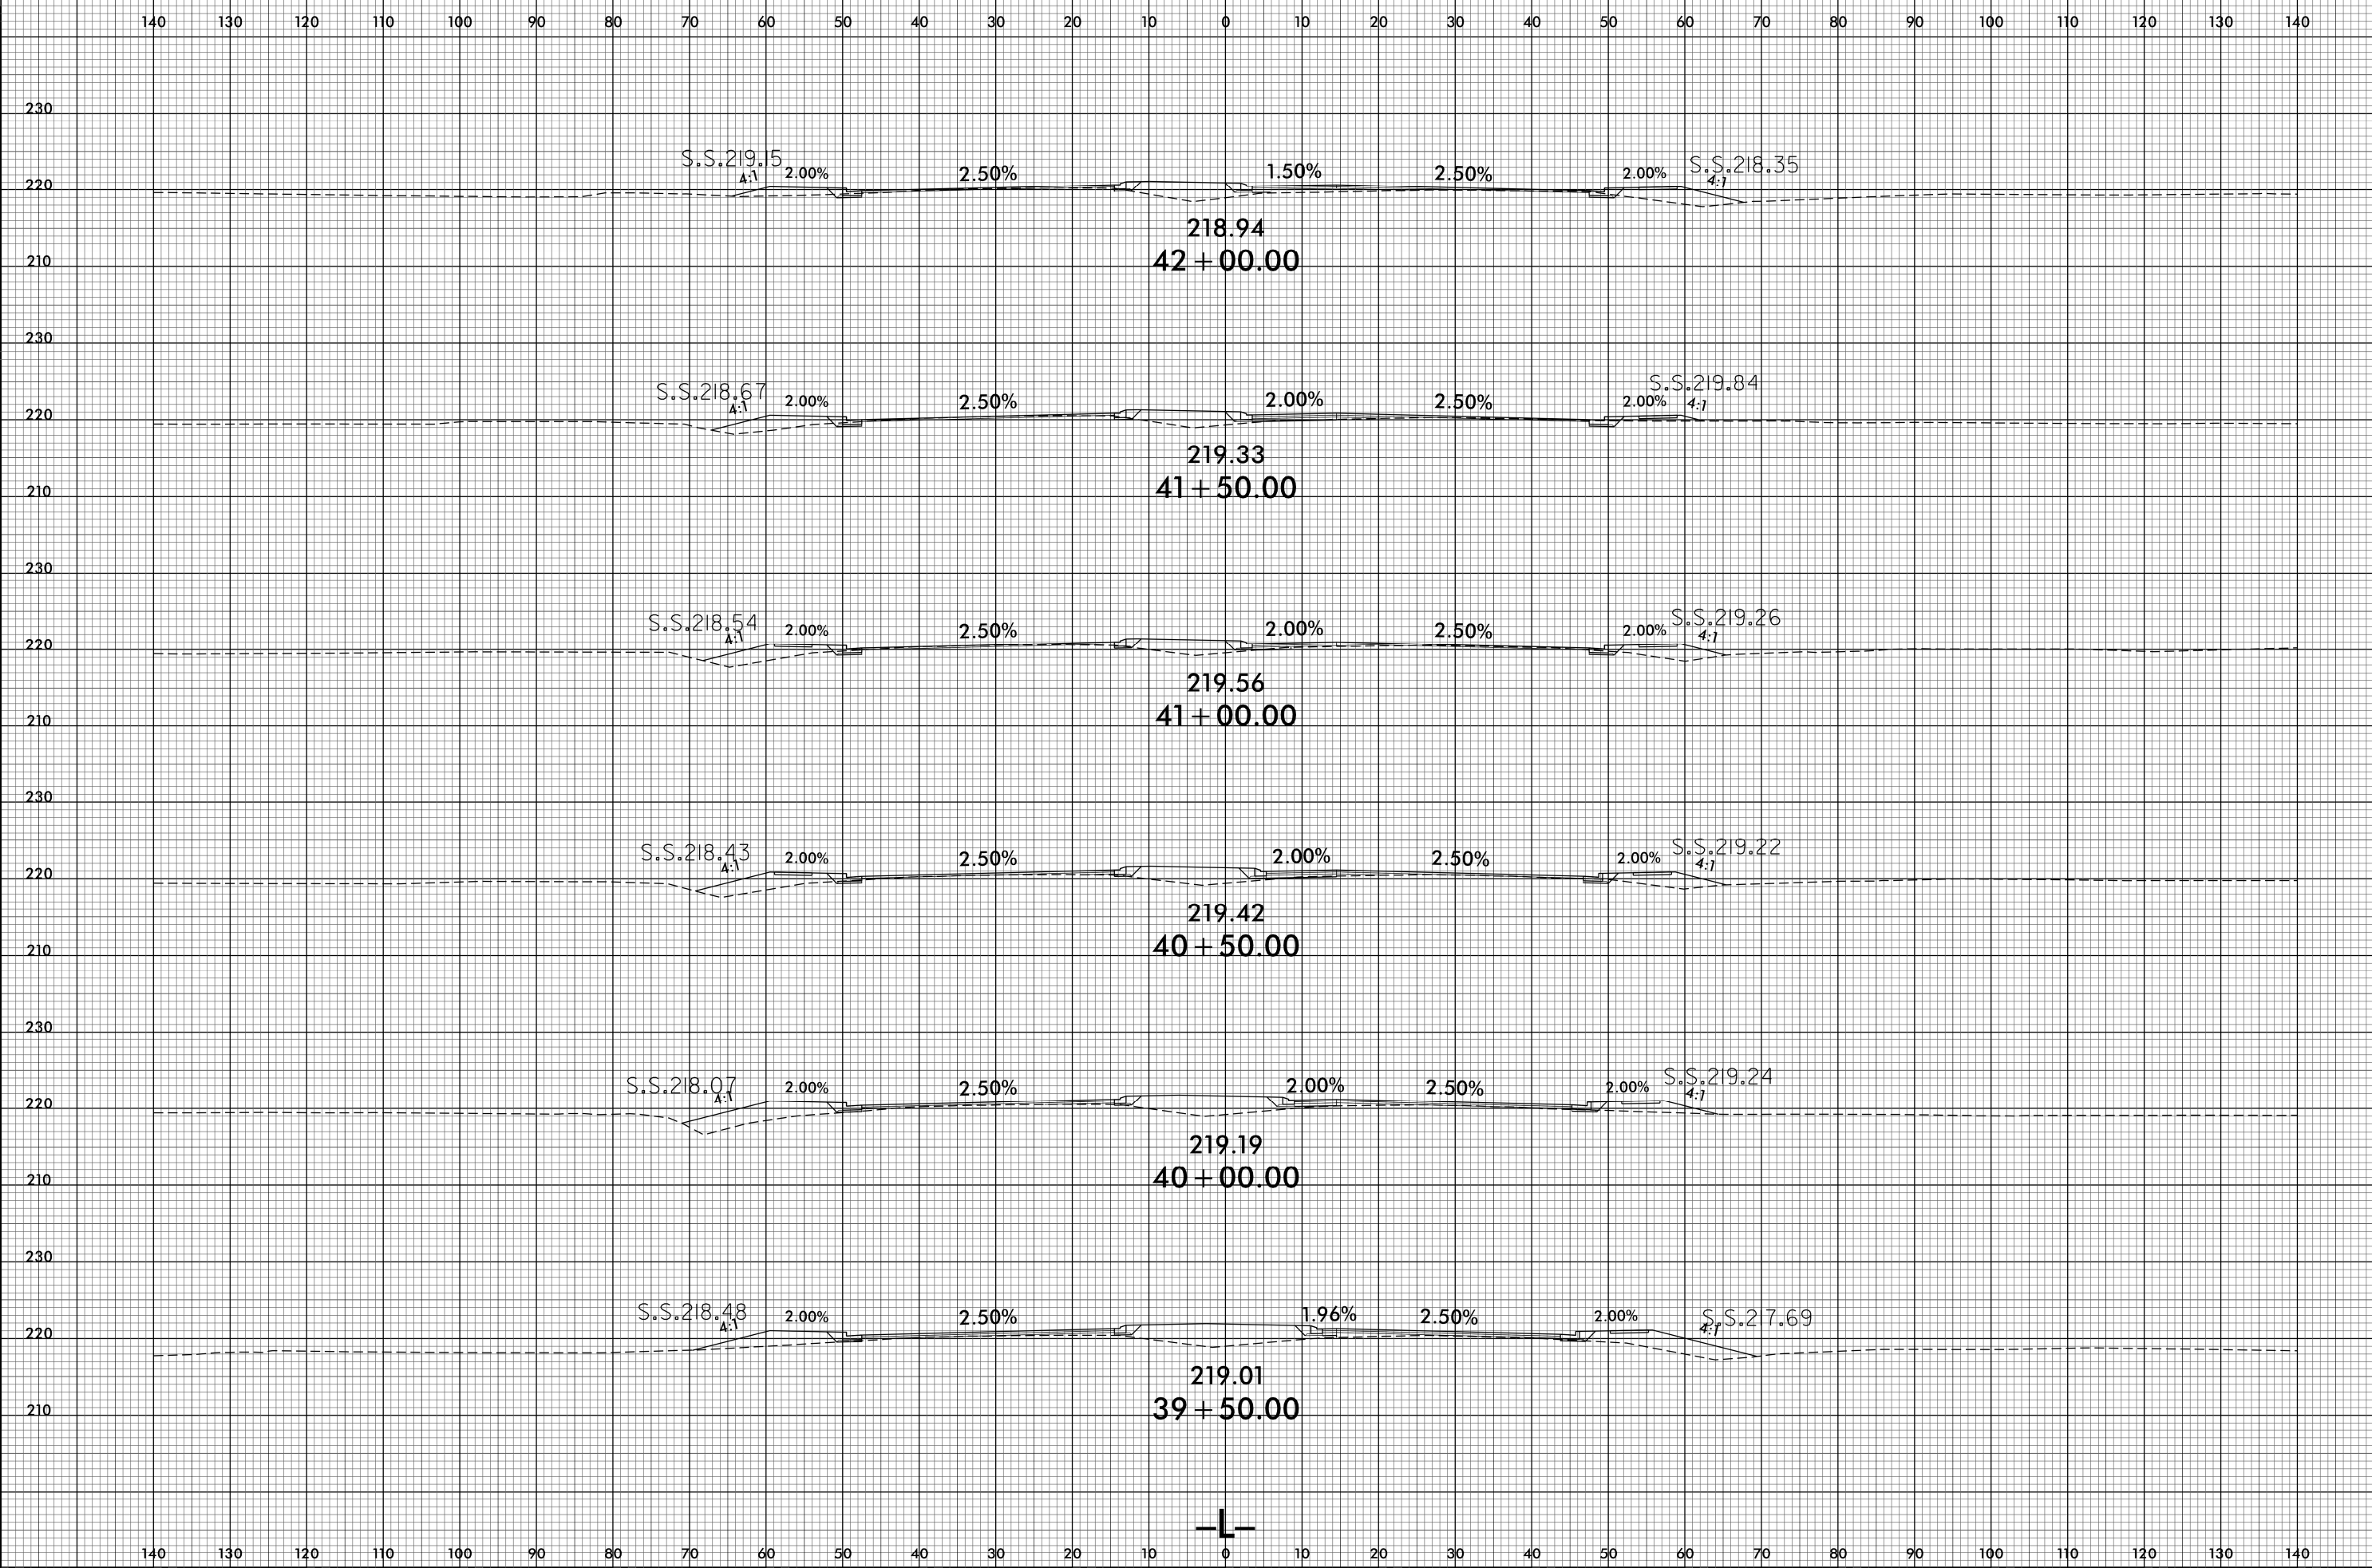

25-APR-2018 14:41
R:\PROJECTS\XG\4405_rdy_xpl.dgn
\$\$\$\$\$

