



8/23/99

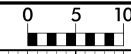

PROJ. REFERENCE NO.
U-4405

SHEET NO.
X-27

140 130 120 110 100 90 80 70 60 50 40 30 20 10 0 10 20 30 40 50 60 70 80 90 100 110 120 130 140

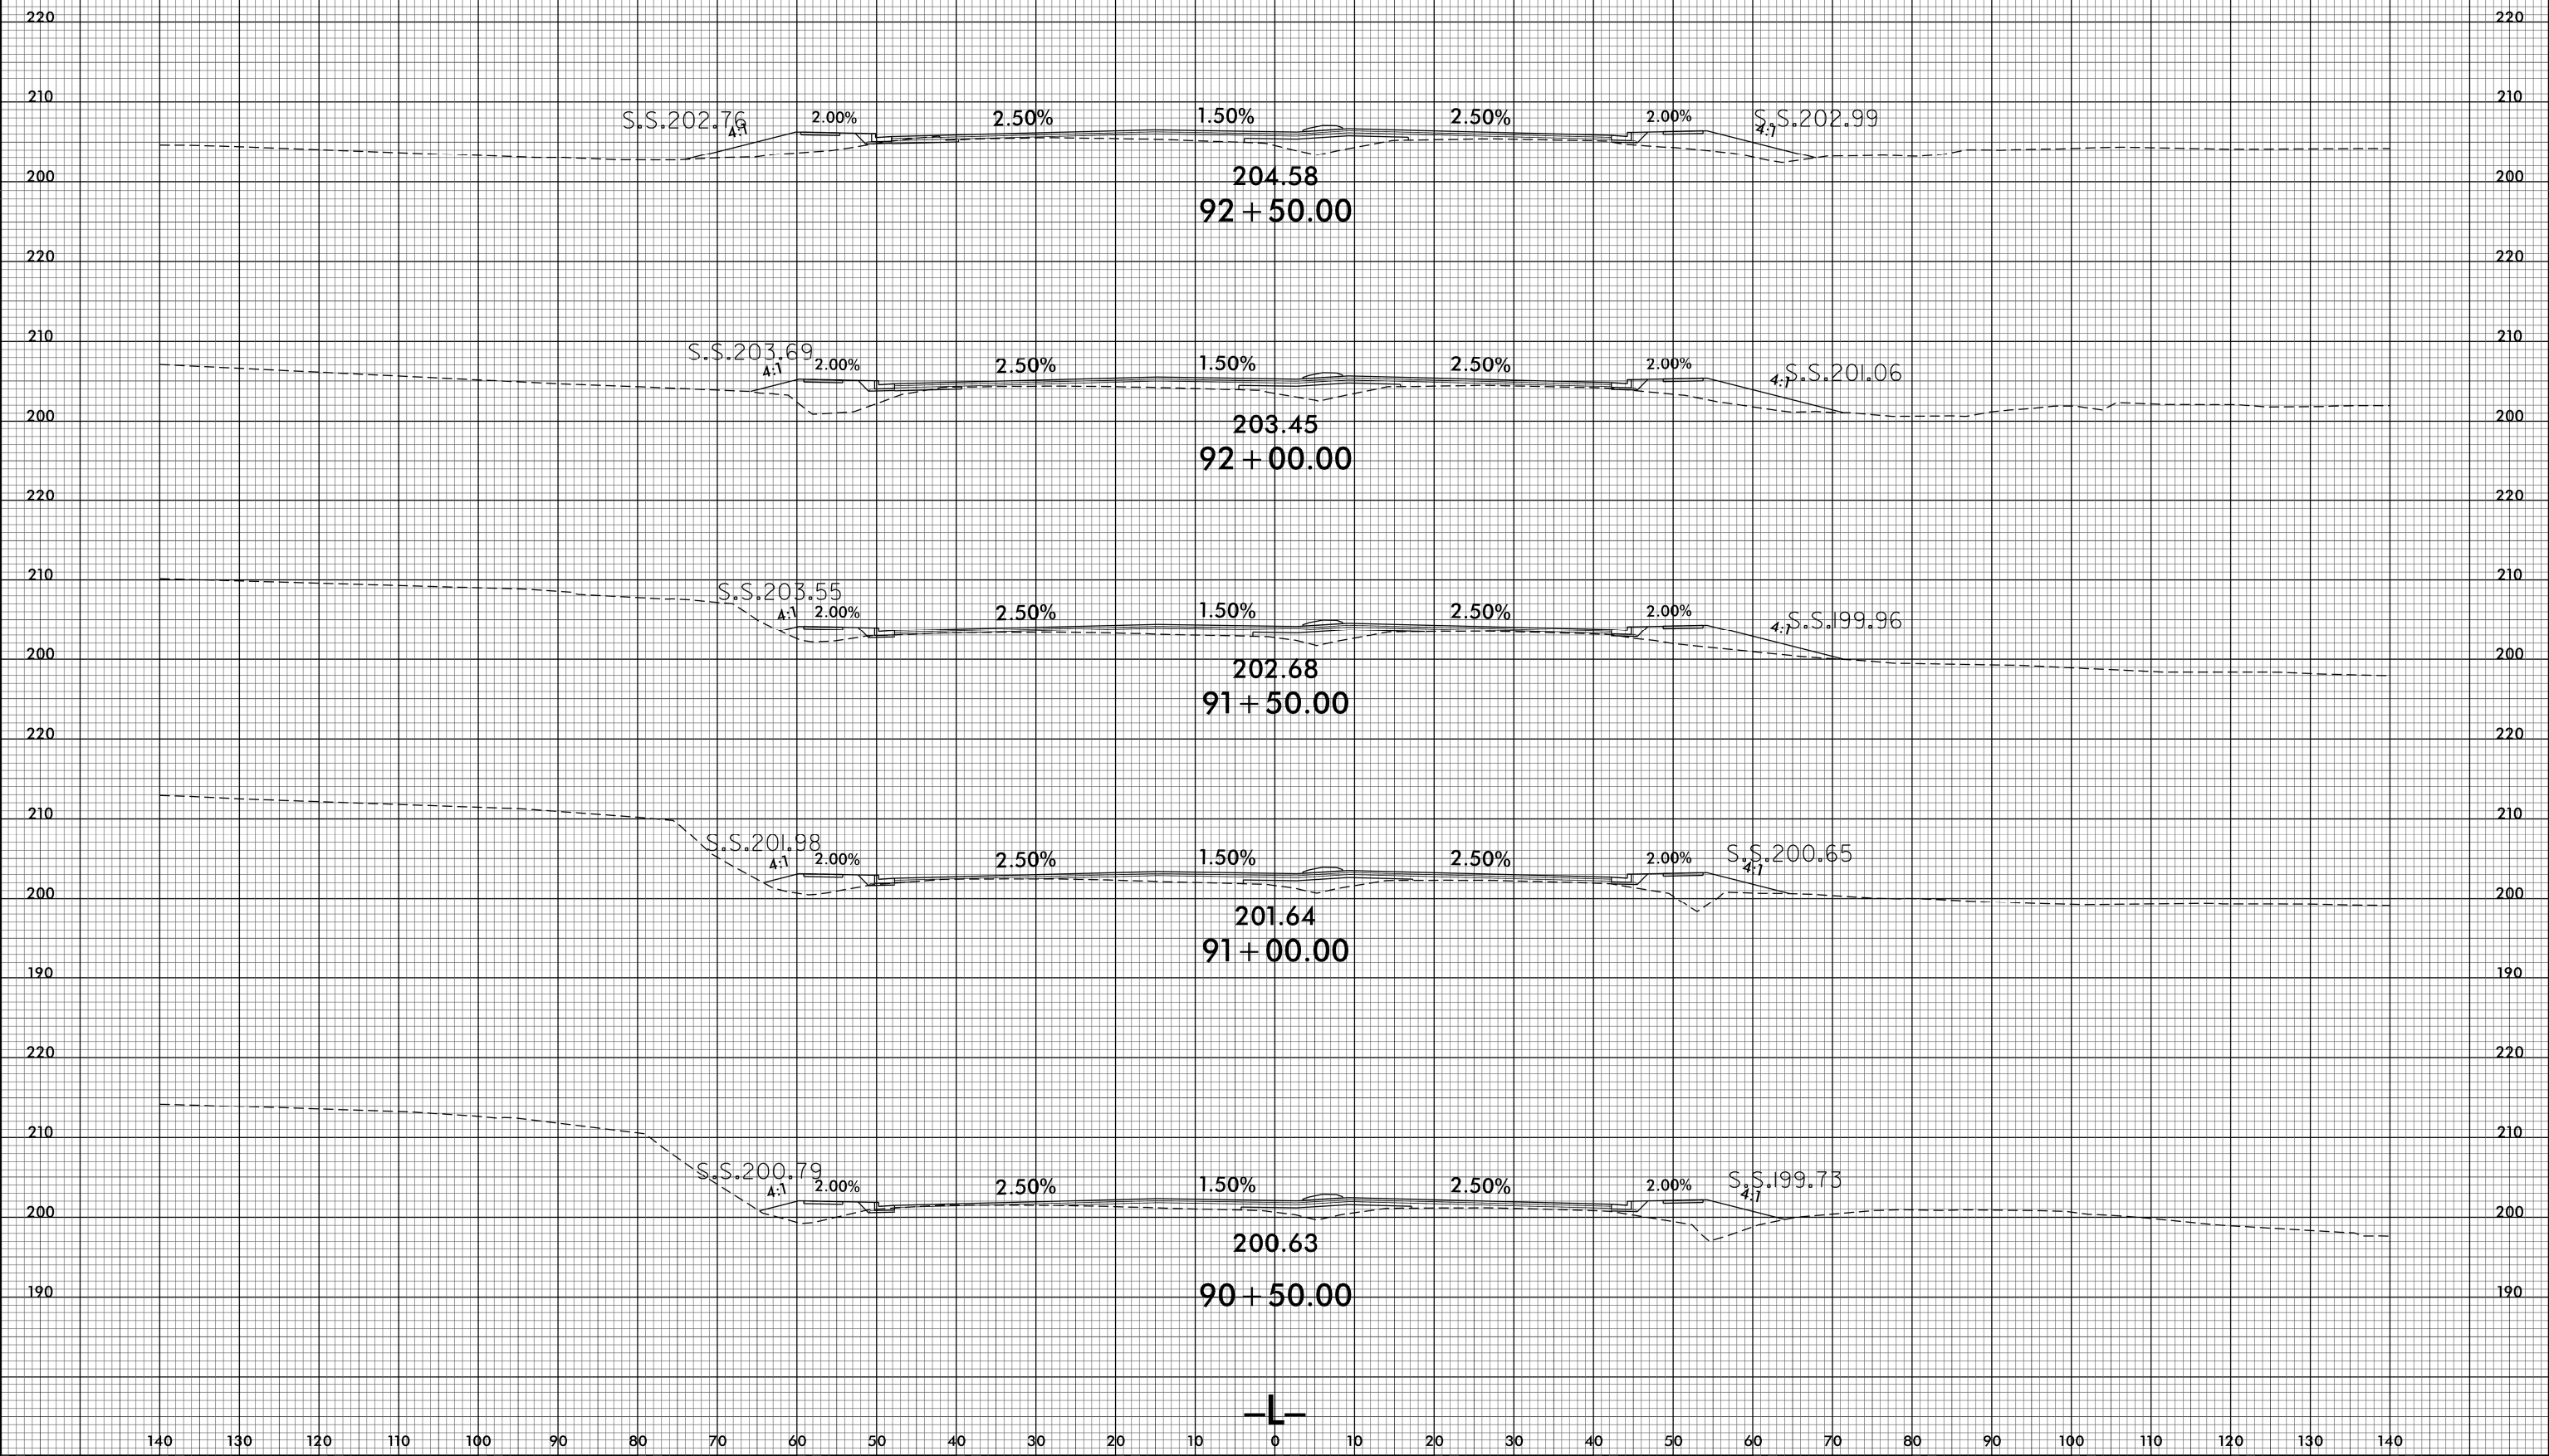

25-APR-2018 14:41
R:\PROJECTS\X-27\4405_rdy_xpl.dgn

140 130 120 110 100 90 80 70 60 50 40 30 20 10 0 10 20 30 40 50 60 70 80 90 100 110 120 130 140