



8/23/99

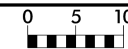

PROJ. REFERENCE NO.  
U-4405

SHEET NO.  
X-109

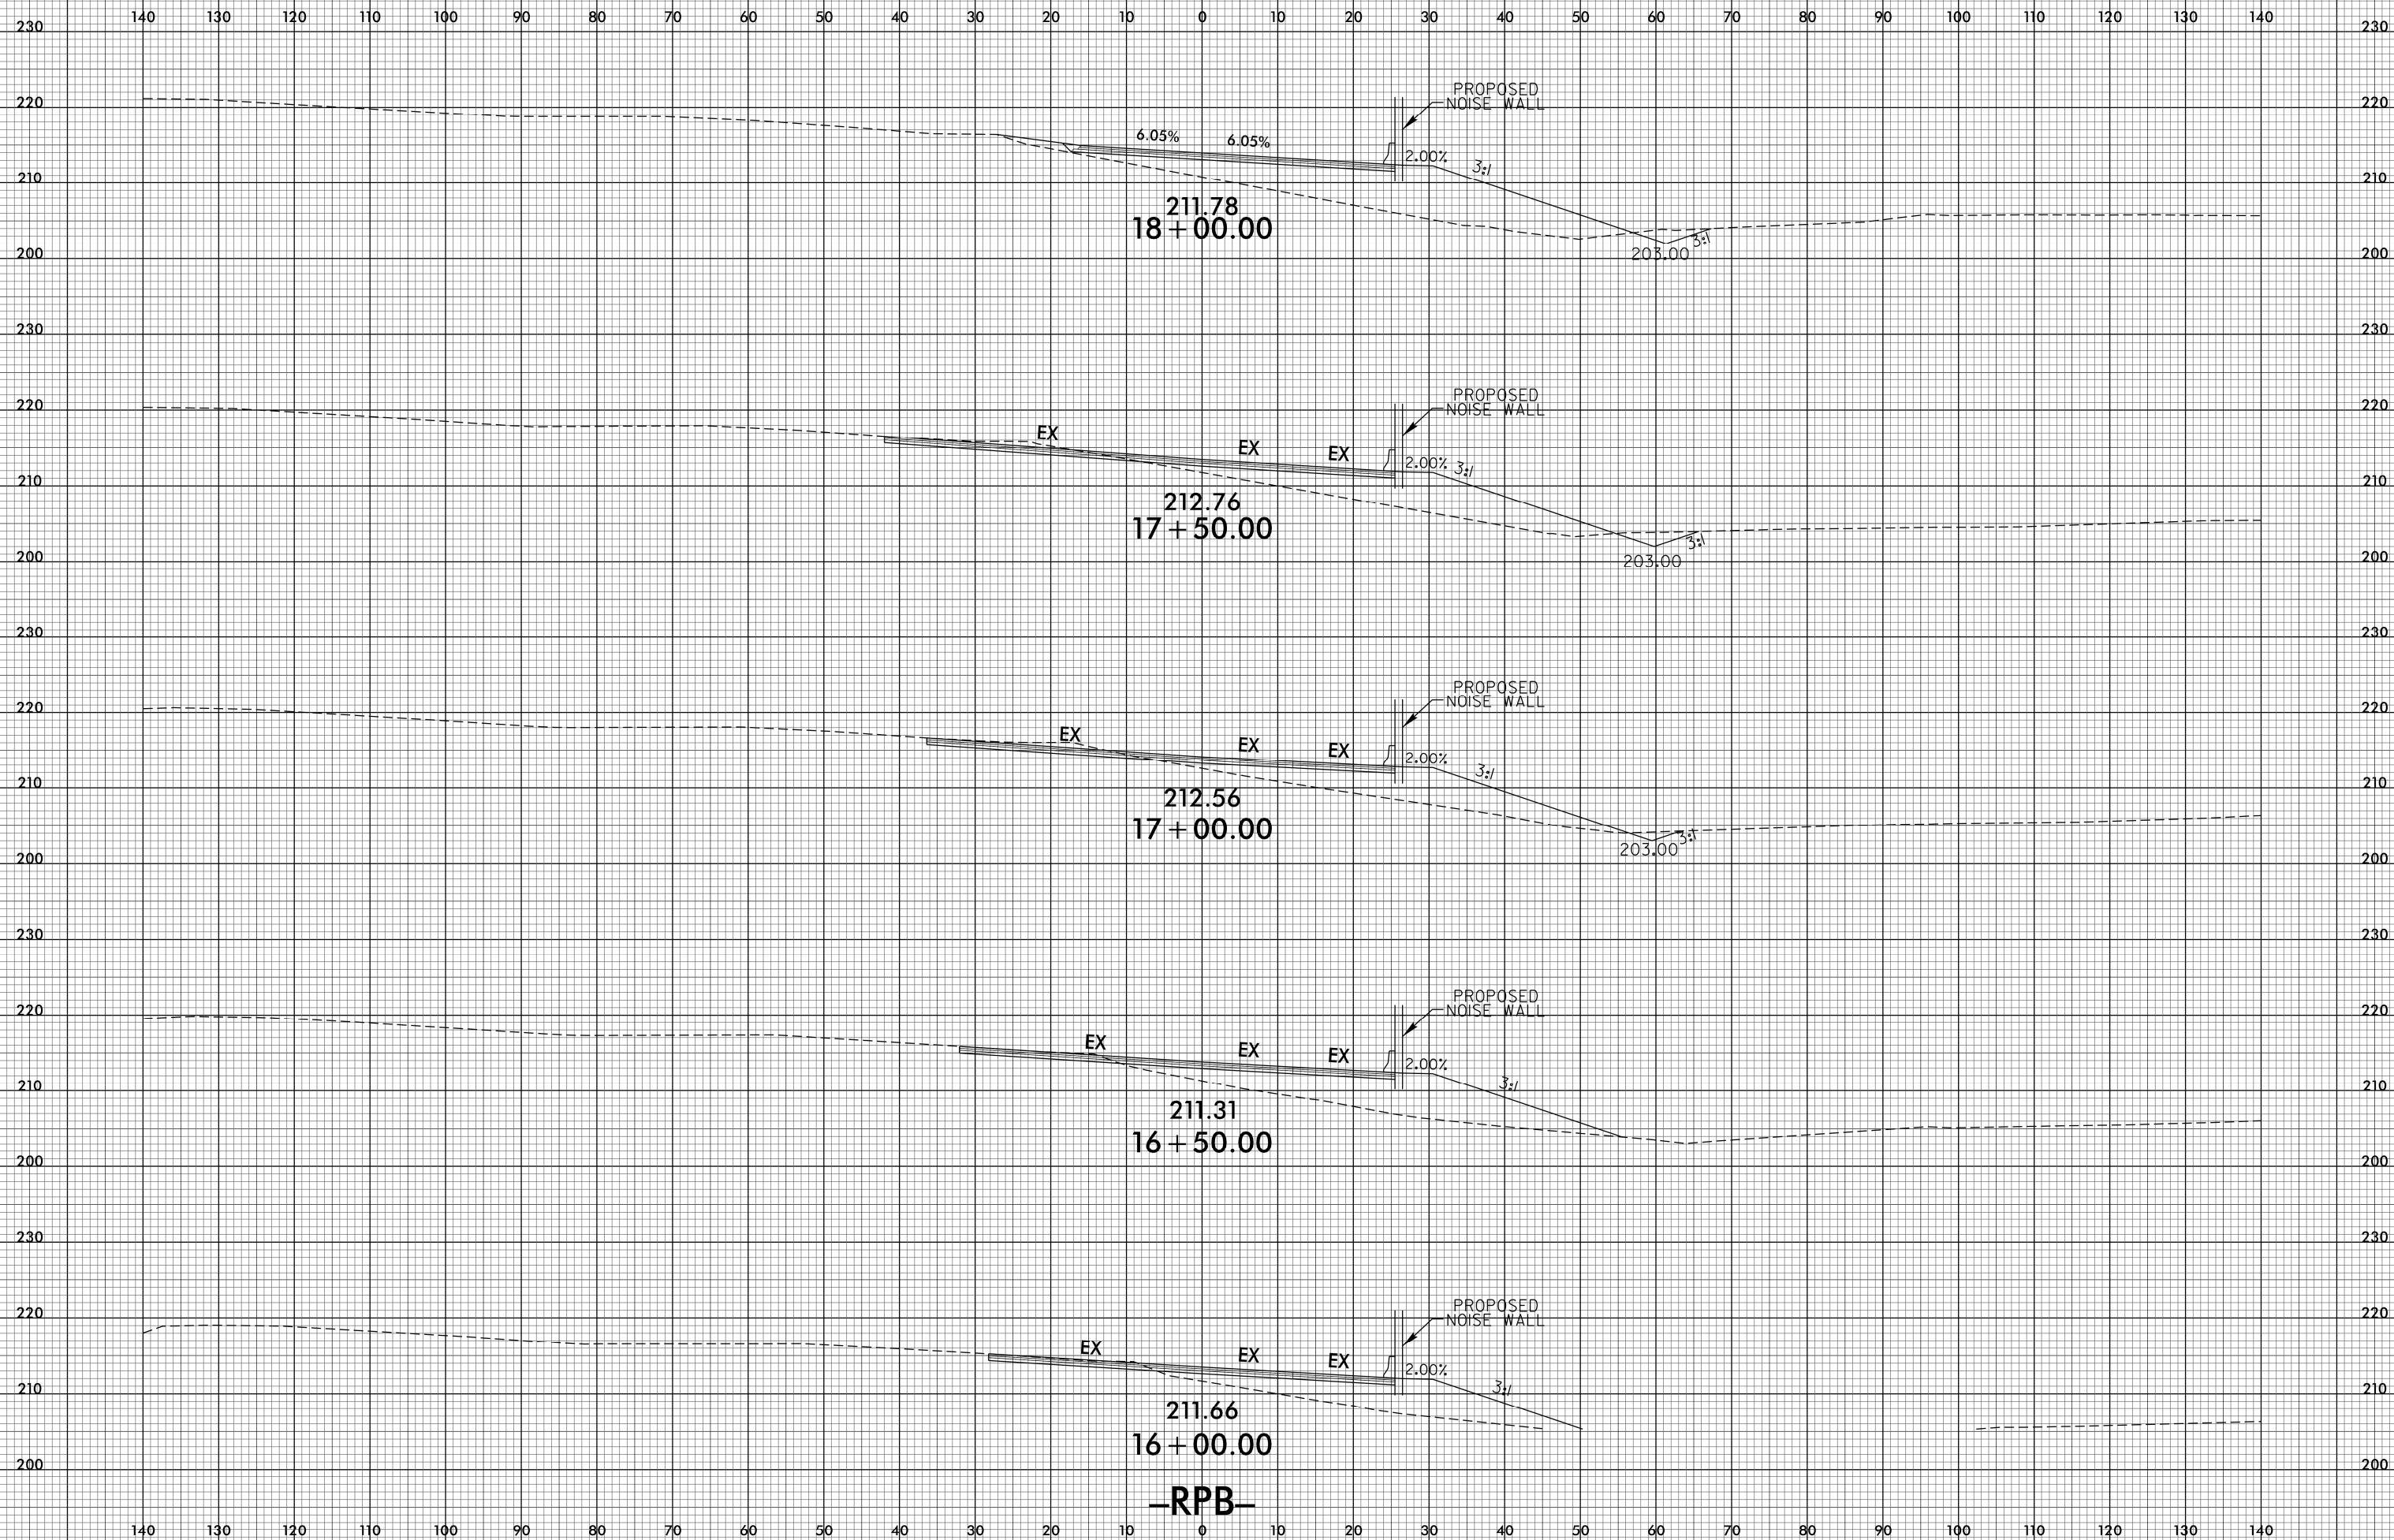

25-APR-2018 14:42  
R:\PROJECTS\XG\4405.rdy.xpl.dgn  
\$\$\$\$\$