



6/27/19

PROJECT REFERENCE NO. U-4405	SHEET NO. 2A-5
ROADWAY DESIGN ENGINEER NORTH CAROLINA PROFESSIONAL SEAL 024929 CLAYTON J. MORRISON 6/24/2018	PAVEMENT DESIGN ENGINEER NORTH CAROLINA PROFESSIONAL SEAL 022896 CLARK W. MORRISON 6/15/2018
DOCUMENT NOT CONSIDERED FINAL UNLESS ALL SIGNATURES COMPLETED	

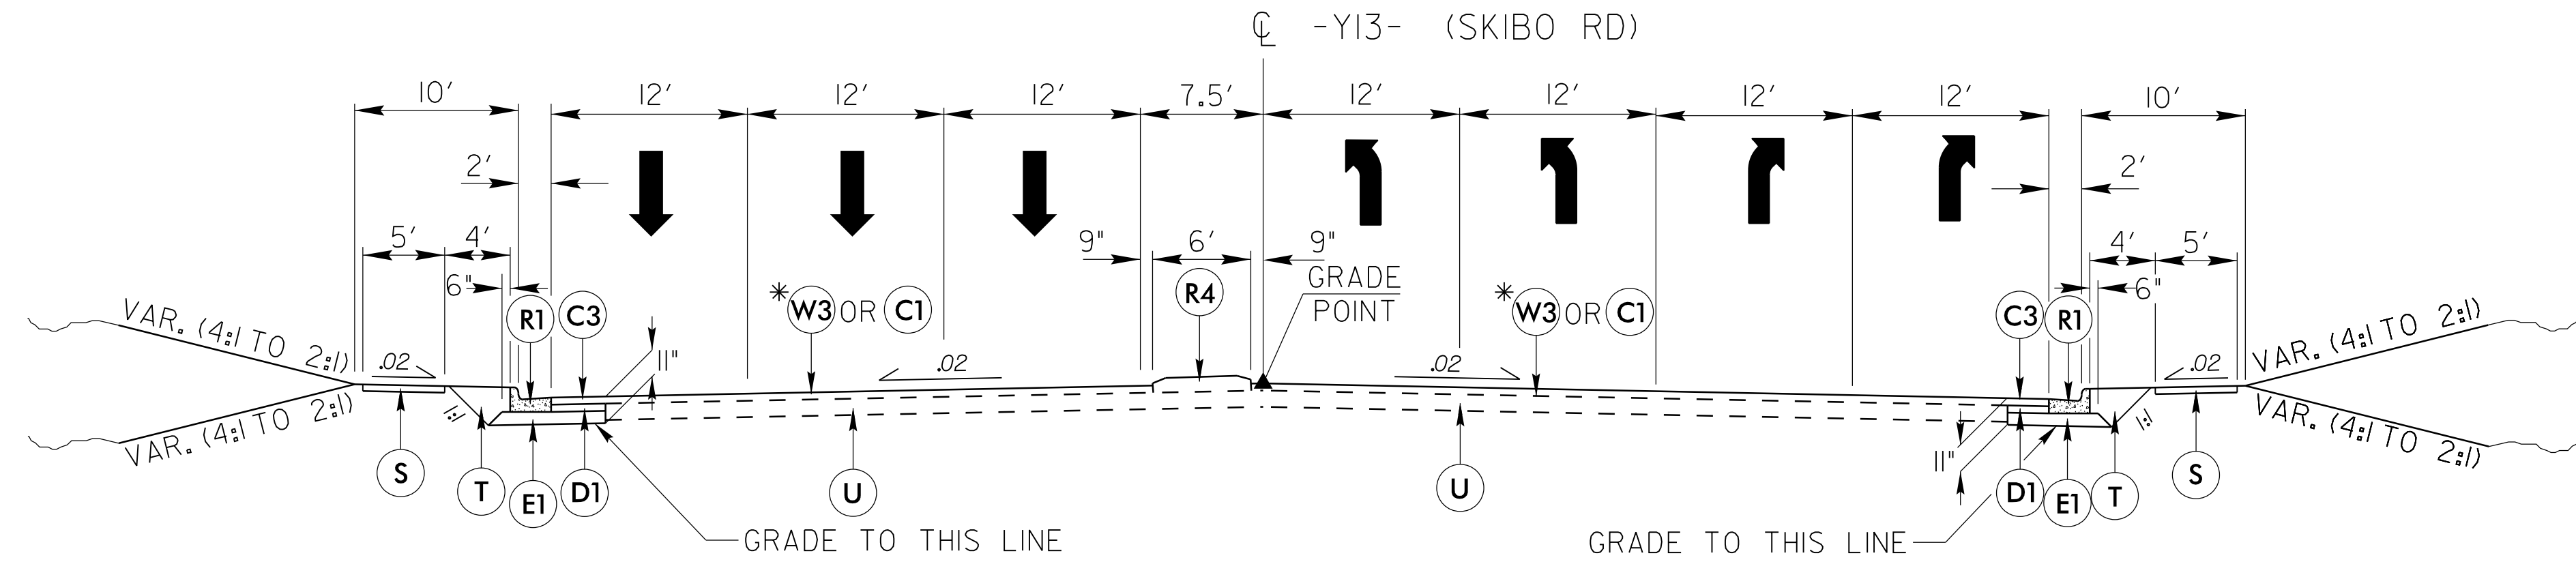

TYPICAL SECTION 9
-Y13- STA. 16+50.00 TO -Y13- STA. 19+67.93

NOTE: IF WARRANTED, GUARDRAIL WILL BE PLACED AT THE FACE OF CURB
* RESURFACE FROM 16+50.00 TO 18+15.00 WITH 1.5" S9.5B

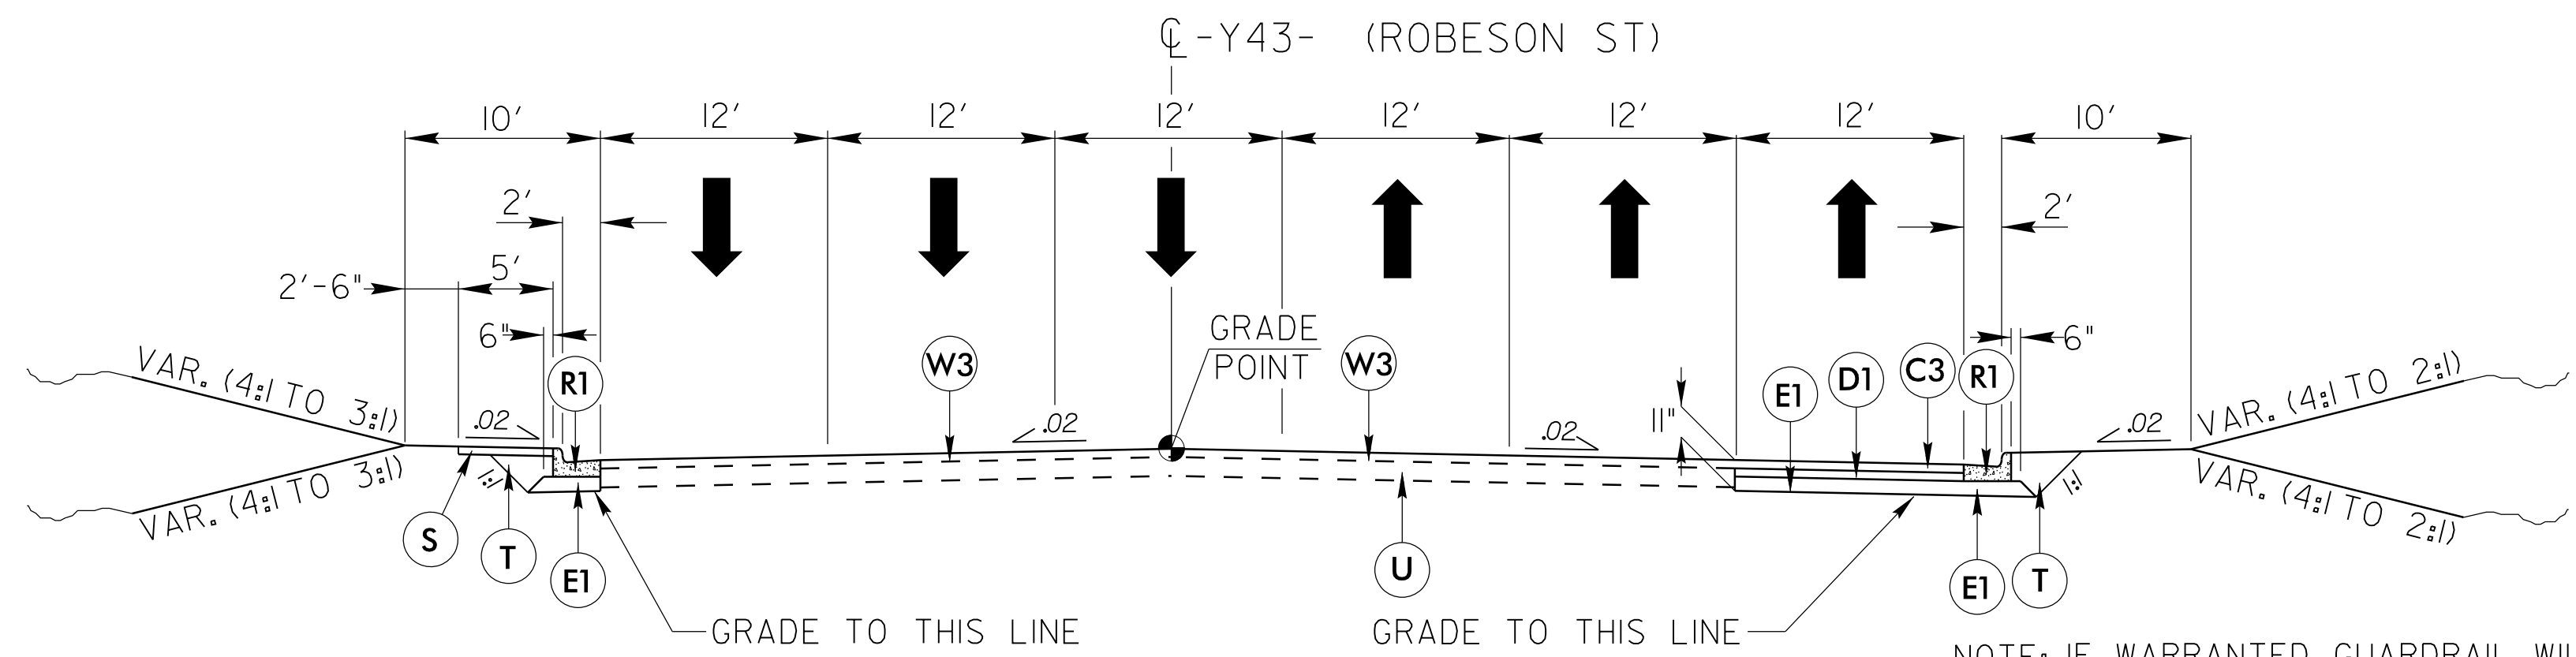

TYPICAL SECTION 10
-Y43- STA. 10+33.01 TO -Y43- STA. 18+43.12

NOTE: IF WARRANTED, GUARDRAIL WILL BE PLACED AT THE FACE OF CURB

PAVEMENT SCHEDULE	
C1	1.5" S9.5B
C3	3" S9.5B
D1	4" 119.0C
E1	4" B25.0C
R1	2'-6" CURB AND GUTTER
R4	MONOLITHIC ISLAND (KEYED IN)
S	SIDEWALK
T	EARTH MATERIAL
U	EXISTING PAVEMENT
W3	WEDGING

14-JUN-2018 2:29 PM Roadway File: U4405_rdy_tup.dgn